
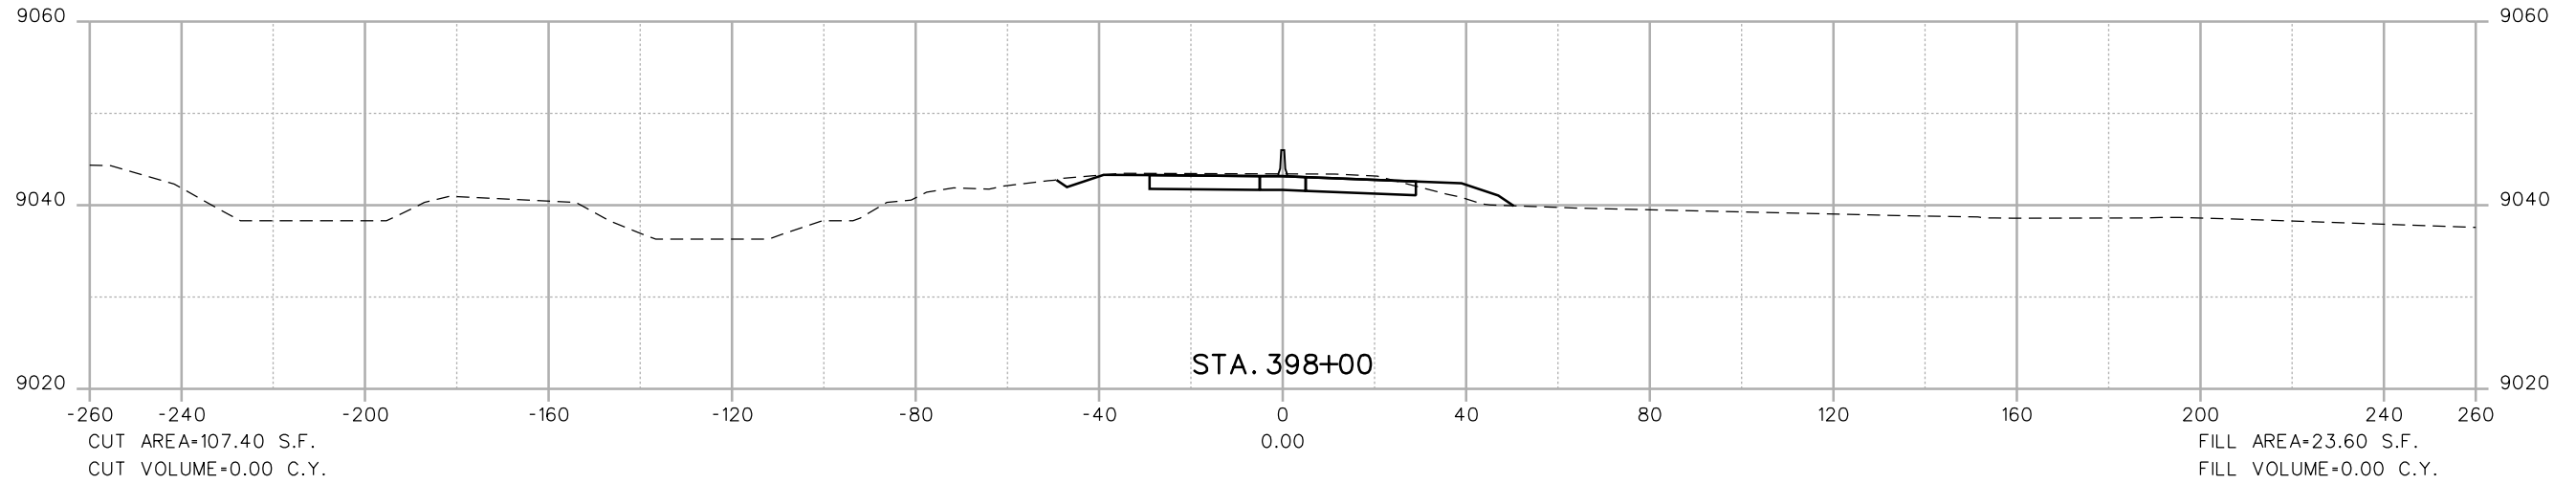
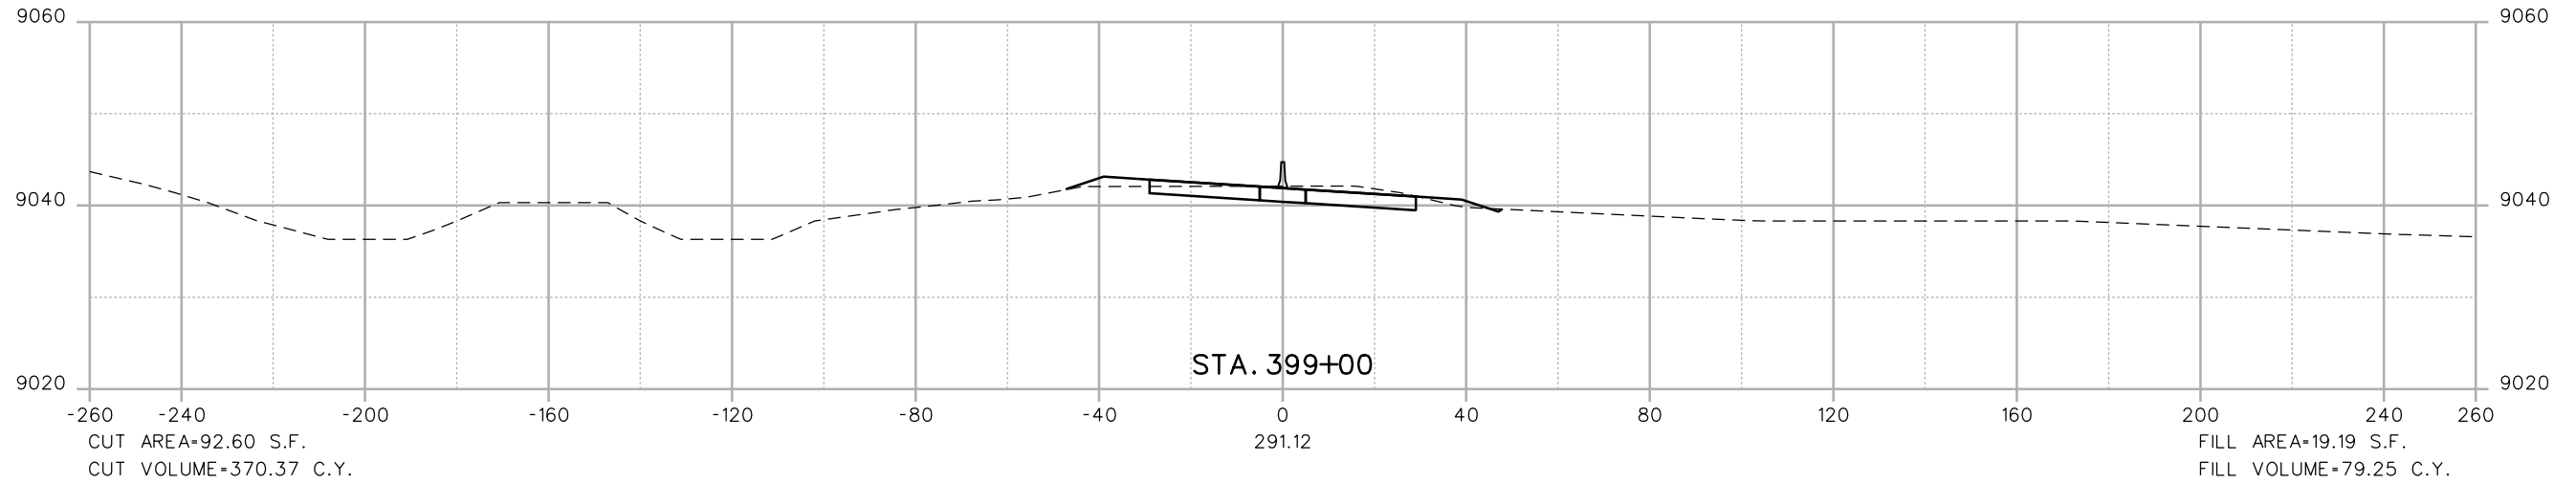


Soellner 11:28:44 AM L:\112266-04\14927\Design\Drawings\Reference_Files\No Action\14927_FHU_DES_IRON_SPRINGS_XSECTIONS_NO ACTION.dgn
1/28/2013 CDDT-PDFDraftQuality_V8i.plt cfig CDDT-PenTable.tbl

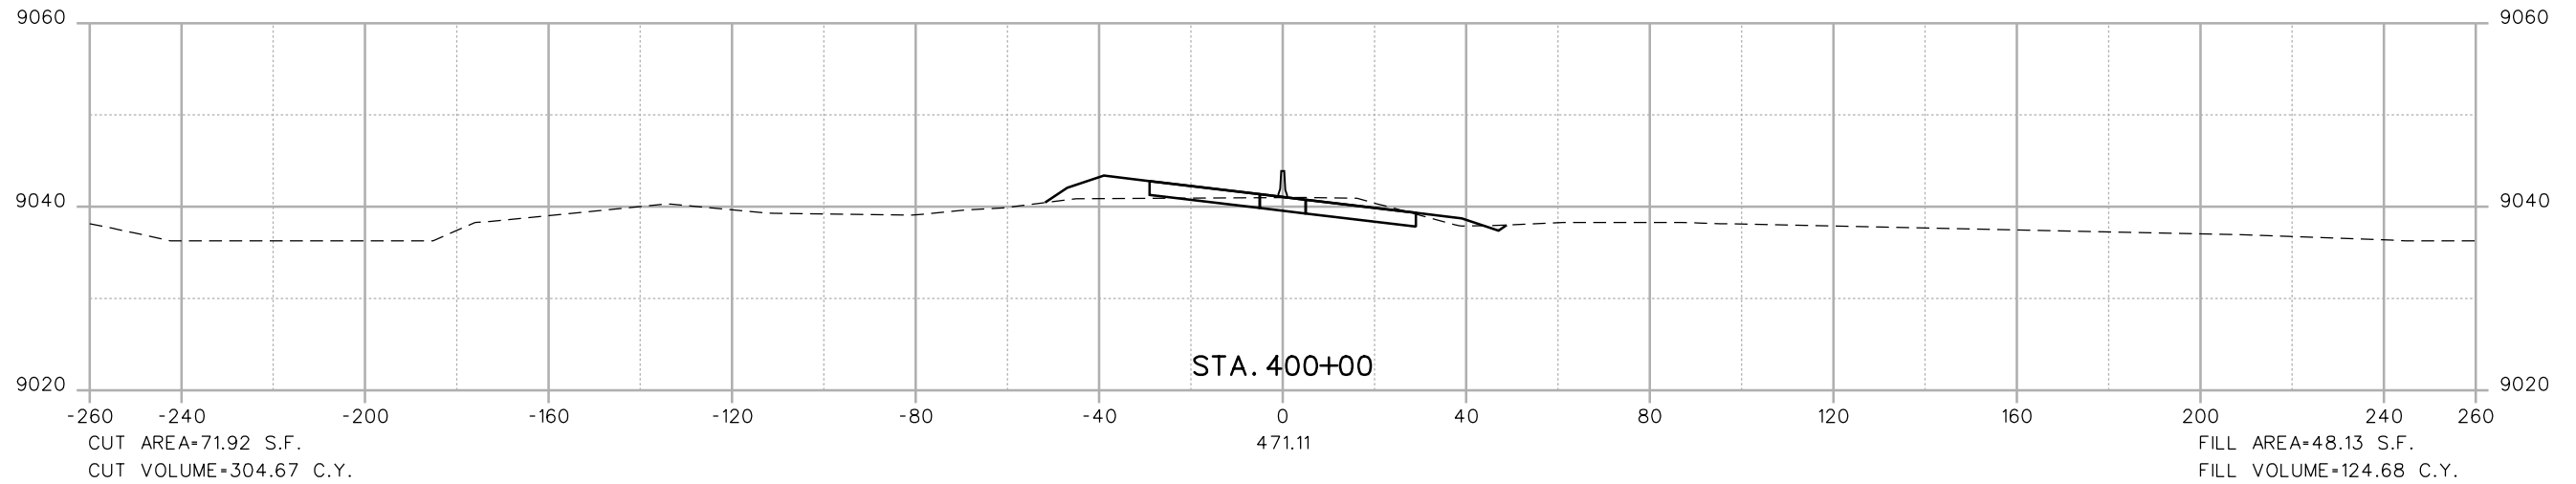

Print Date: 1/28/2013

File Name: 14927_FHU_DES_IRON SPRINGS XSECTIONS_NO ACTION.dgn

Horiz. Scale: 1:40 Vert. Scale: As Noted

**FELSBURG
HOLT &
ULLEVIG**
6300 South Syracuse Way
Suite 600
Centennial, CO 80111
(303) 721-1440

Sheet Revisions		
No.	Date	Comments
0000		
0000		
0000		

Colorado Department of Transportation



425 A Corporate Circle
Golden, CO 80401
Phone: 720-497-6905 FAX: 720-497-6901

Region 1

GLA

As Constructed

No Revisions:

Revised:

Void:

NO ACTION
SH9 - IRON SPRINGS
CROSS SECTIONS

Designer:

Detailer:

Sheet Subset:


Structure
Numbers

Subset Sheets: of

Project No./Code

Sheet Number 1

Soellner 11:28:45 AM L:\112266-04\14927\Drawings\Reference_Files\No Action\14927_FHU_DES_IRON SPRINGS XSECTIONS_NO ACTION.dgn
1/28/2013 CDDT-PDFDraftQuality_V8i.plt cgg CDDT-PenTable.tbl

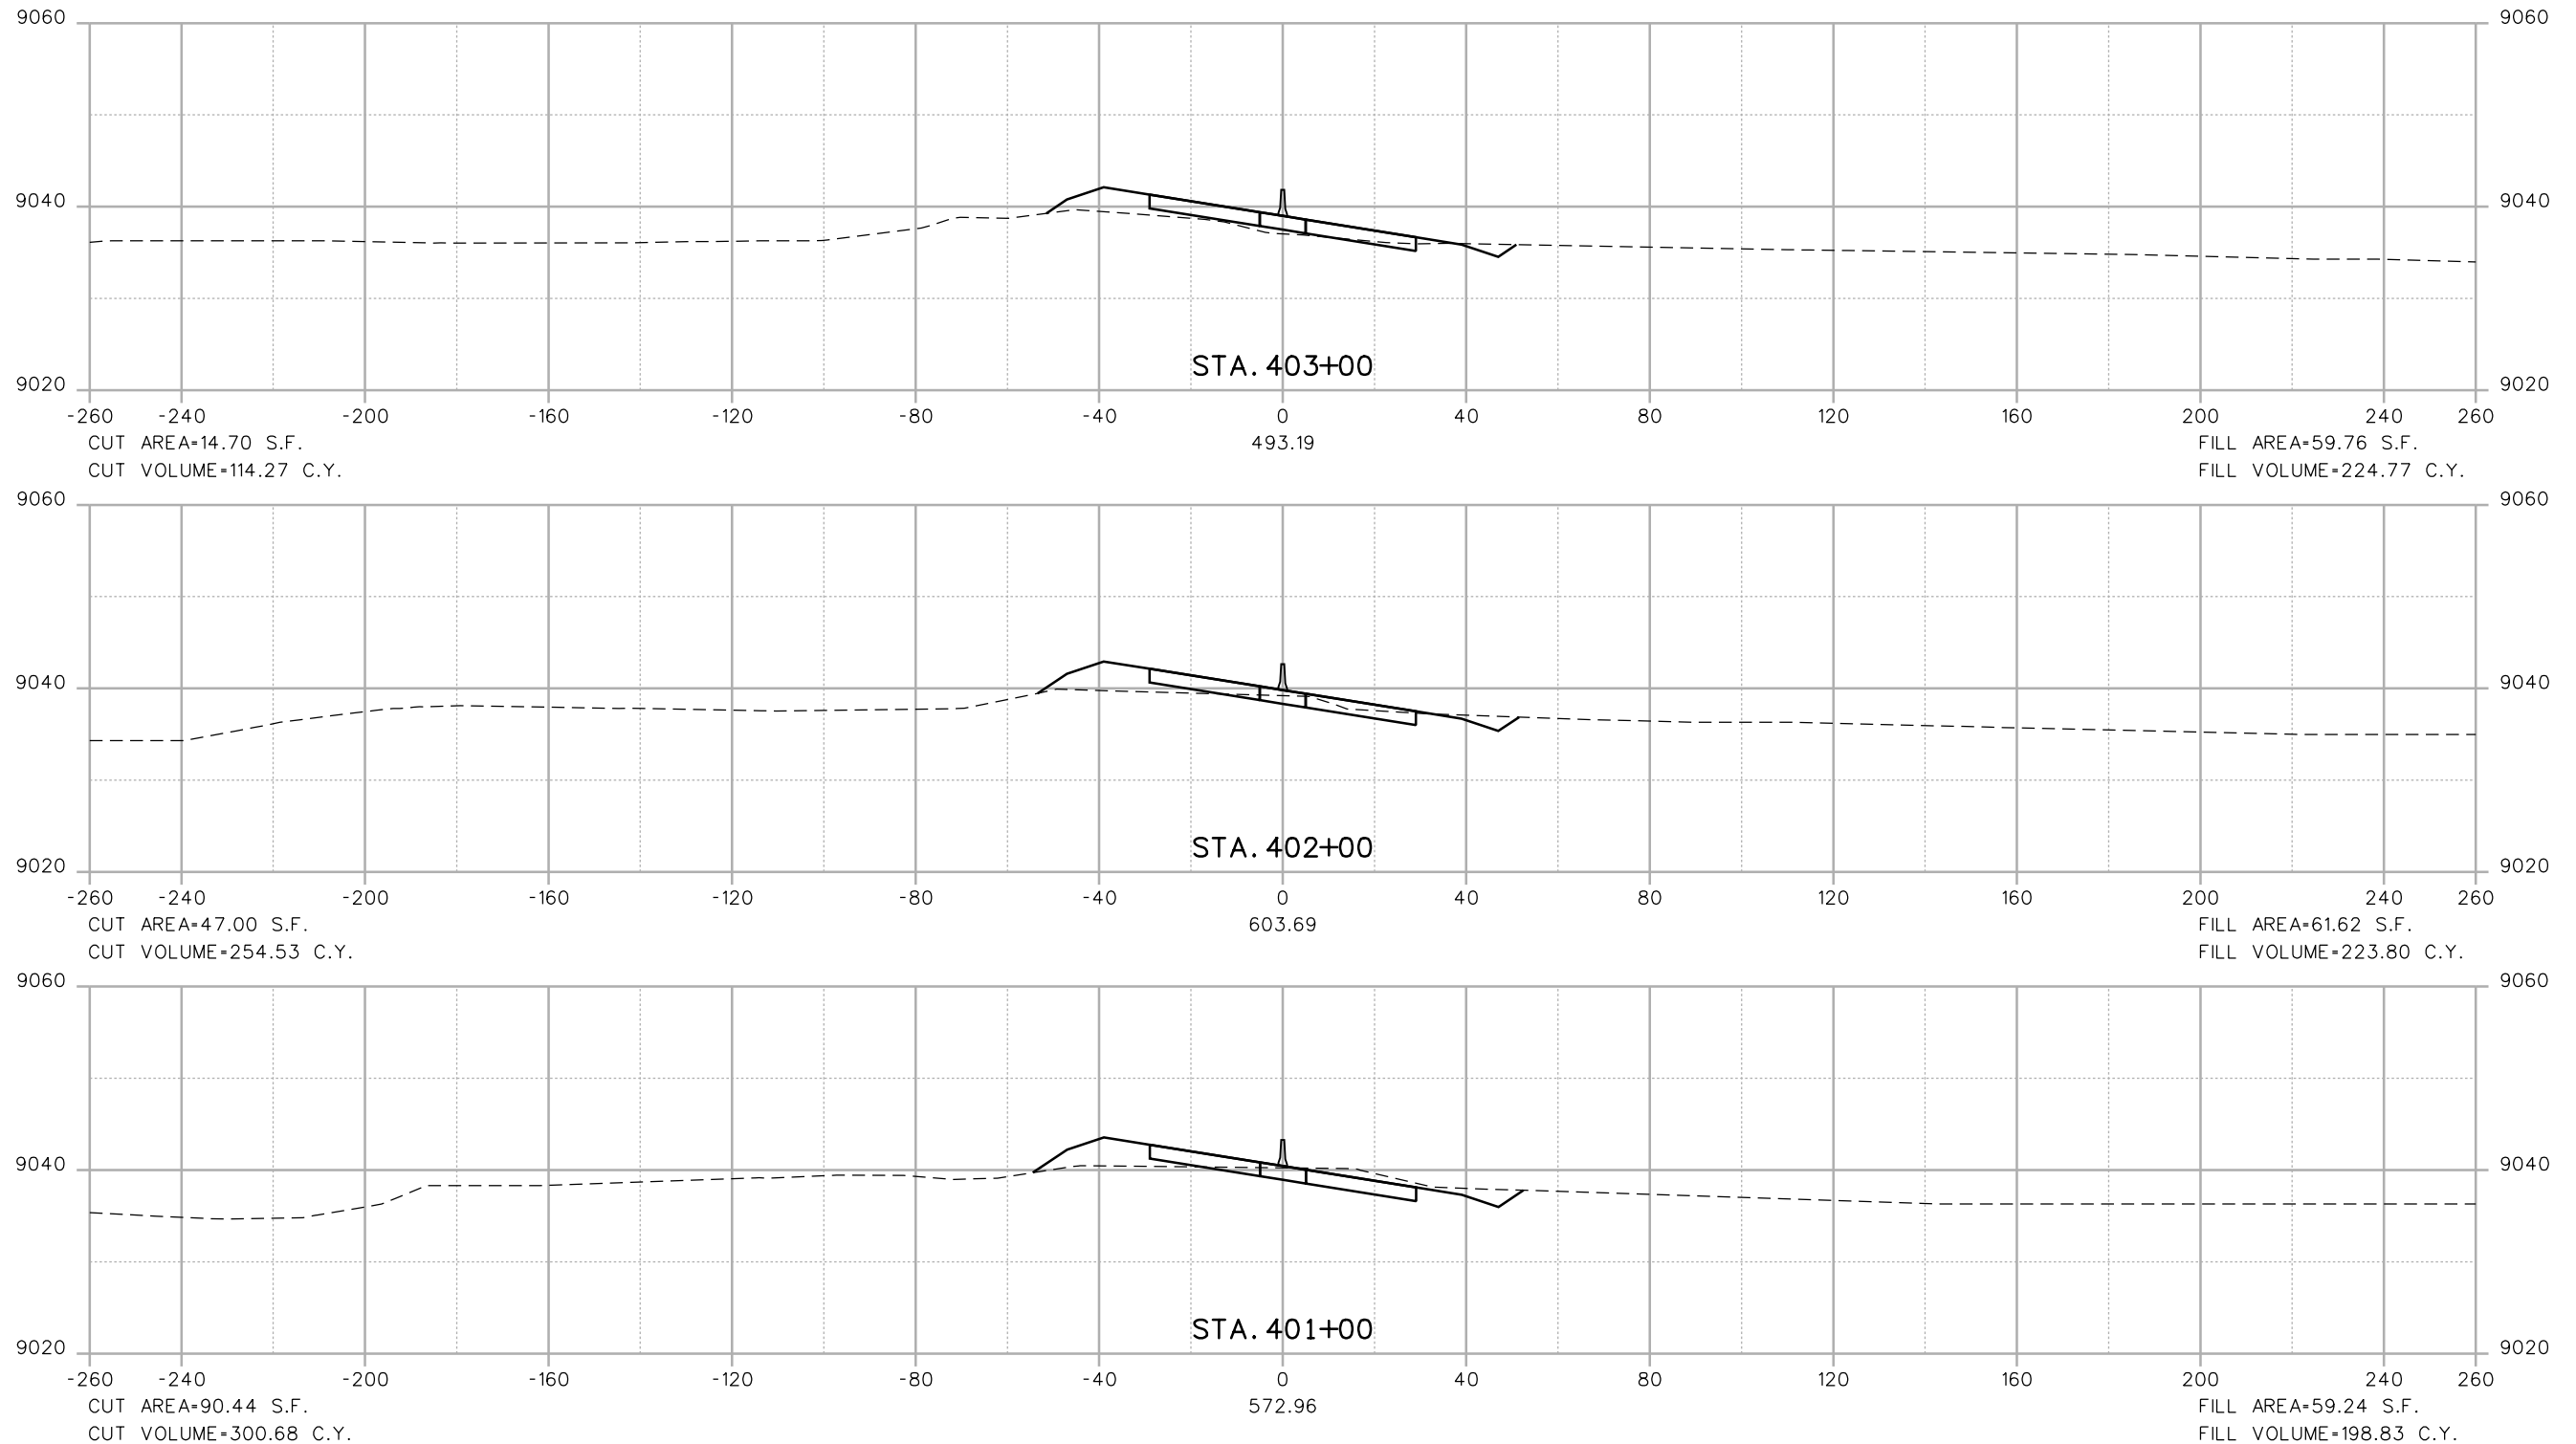

Print Date: 1/28/2013
File Name: 14927_FHU_DES_IRON SPRINGS XSECTIONS_NO ACTION.dgn
Horiz. Scale: 1:40 Vert. Scale: As Noted

Sheet Revisions		
Date	Comments	Init.

Colorado Department of Transportation
425 A Corporate Circle
Golden, CO 80401
Phone: 720-497-6905 FAX: 720-497-6901
Region 1 **GLA**

As Constructed
No Revisions:
Revised:
Void:

NO ACTION
SH9 - IRON SPRINGS
CROSS SECTIONS




Designer: Structure Numbers
Detailer: Subset Sheets: of
Sheet Subset:

Project No./Code

Sheet Number 2



Soellner 11:28:47 AM L:\112266-04\14927\Drawings\Reference_Files\No Action\14927_FHU_DES_IRON SPRINGS XSECTIONS_NO ACTION.dgn
1/28/2013 CDDT-PDFDraftQuality_V8i.plt cgg CDDT-PenTable.tbl

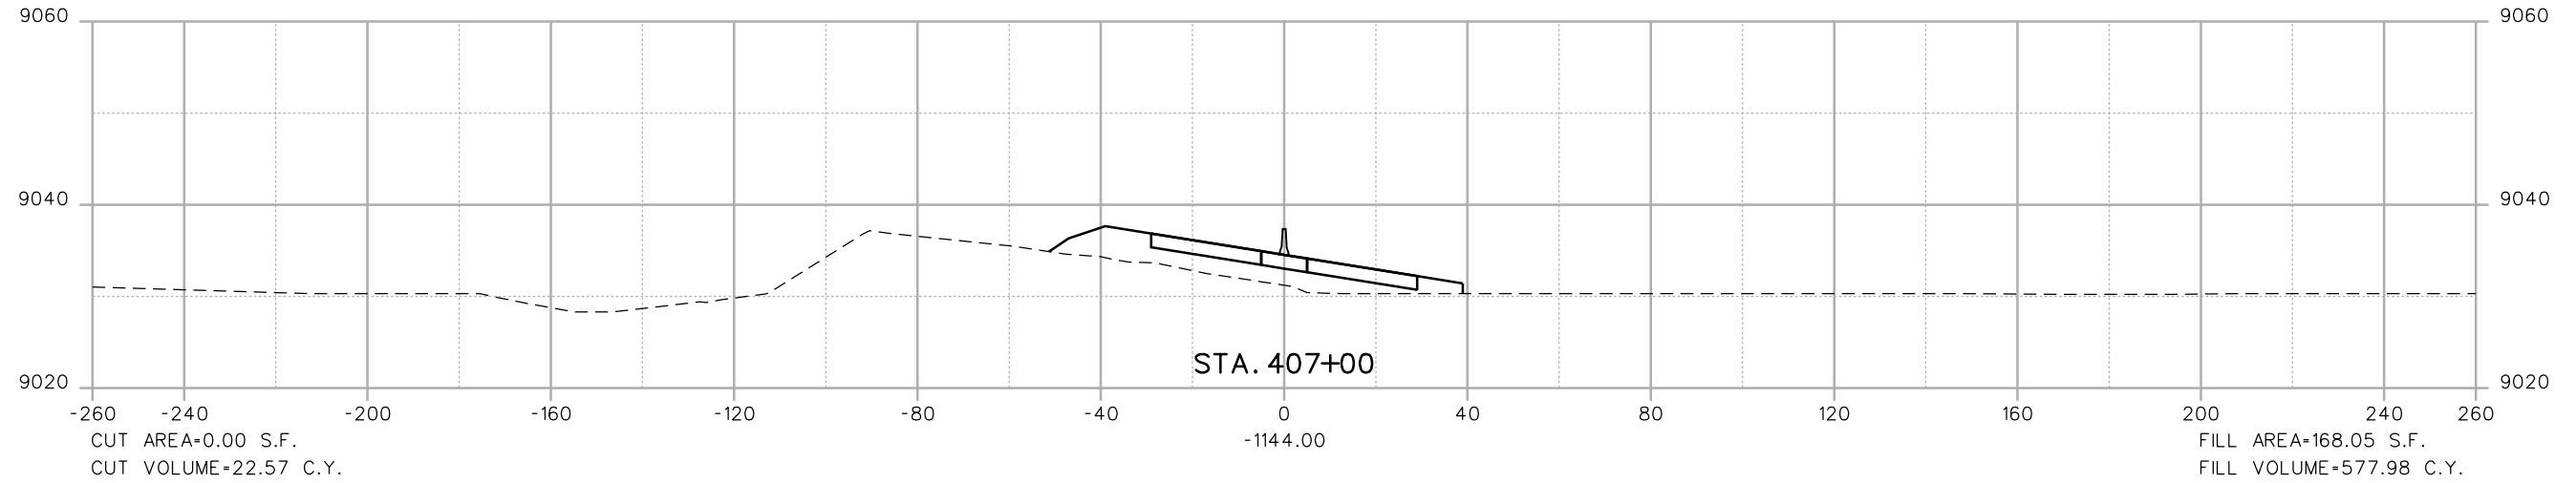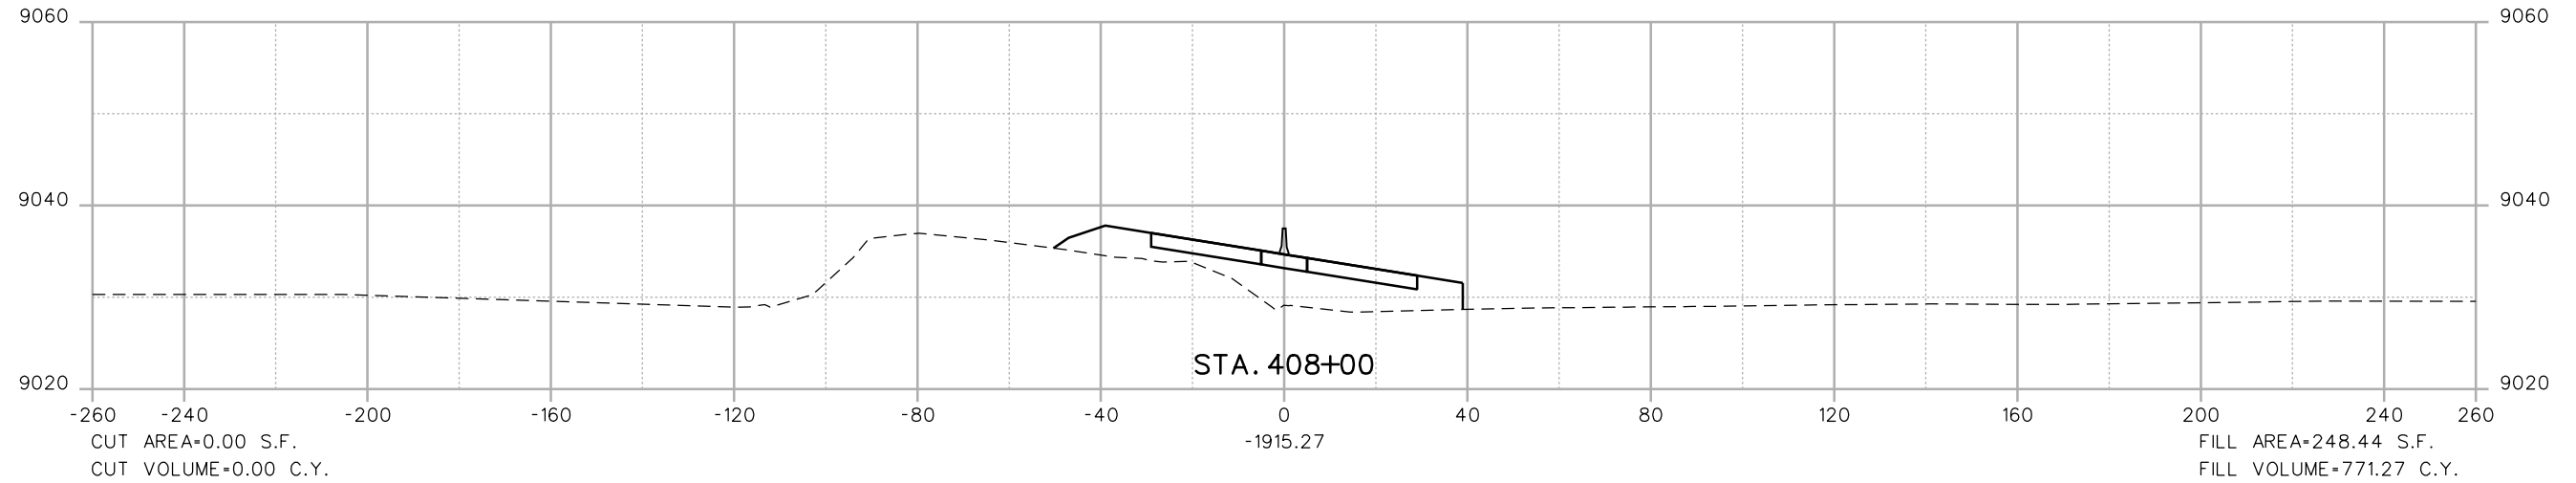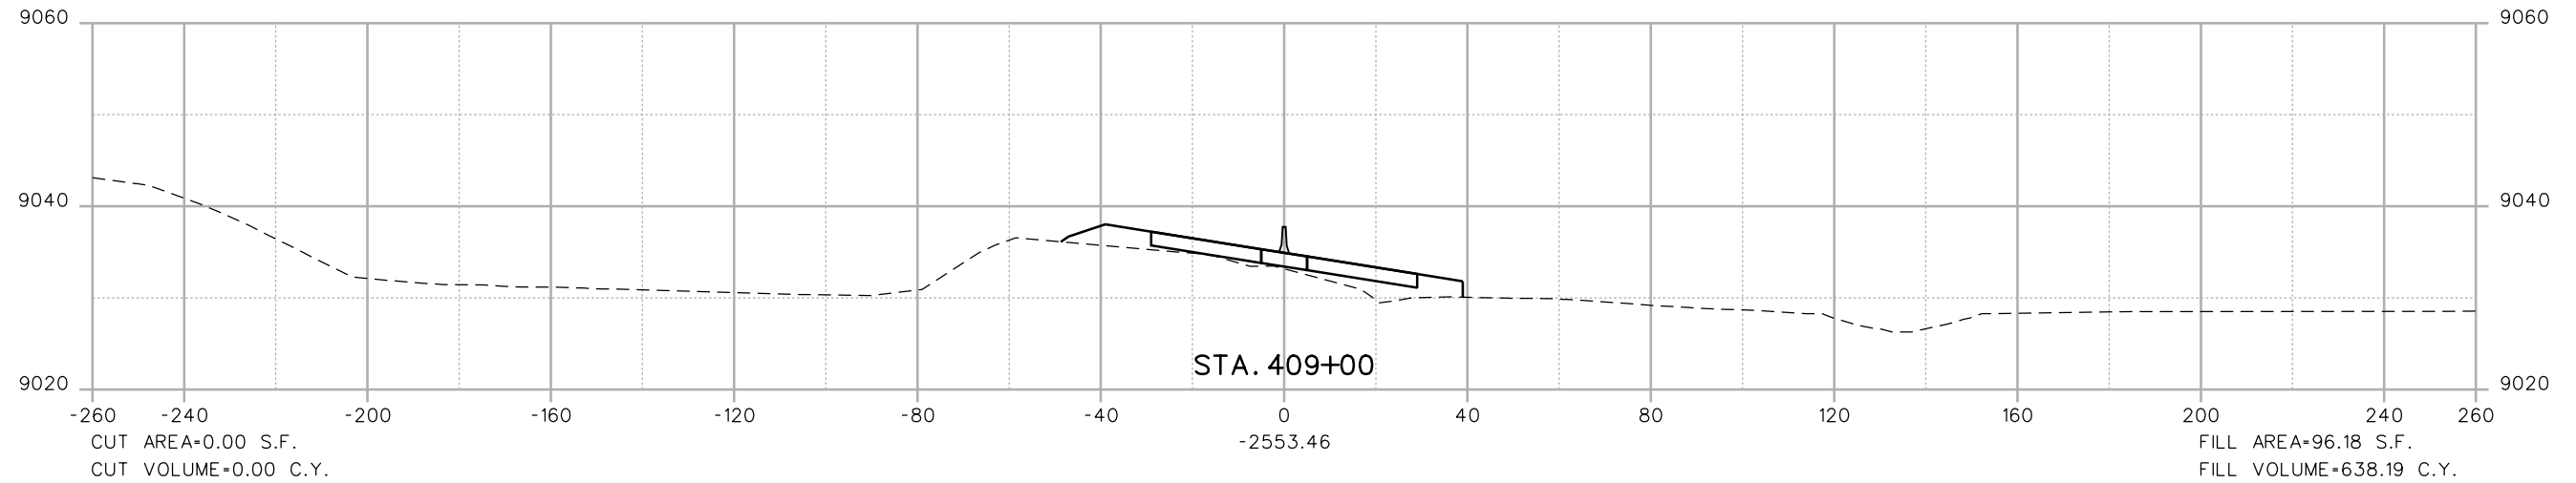


Print Date: 1/28/2013

File Name: 14927_FHU_DES_IRON SPRINGS XSECTIONS_NO ACTION.dgn

Horiz. Scale: 1:40 Vert. Scale: As Noted

**FELSBURG
HOLT &
ULLEVIG**
6300 South Syracuse Way
Suite 600
Centennial, CO 80111
(303) 721-1440

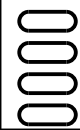

Sheet Revisions

Date	Comments	Init.

Colorado Department of Transportation



425 A Corporate Circle
Golden, CO 80401
Phone: 720-497-6905 FAX: 720-497-6901

Region 1

GLA

As Constructed

No Revisions:

Revised:

Void:

**NO ACTION
SH9 - IRON SPRINGS
CROSS SECTIONS**

Designer:

Detailer:

Sheet Subset:



Structure
Numbers

Subset Sheets: of

Project No./Code

Sheet Number **4**

Soellner 11:28:49 AM L:\112266-04\14927\Drawings\Reference_Files\No Action\14927_FHU_DES_IRON SPRINGS XSECTIONS_NO ACTION.dgn
 1/28/2013 CDDT-PDFDraftQuality_V8i.plt cfig CDDT-PenTable.tbl

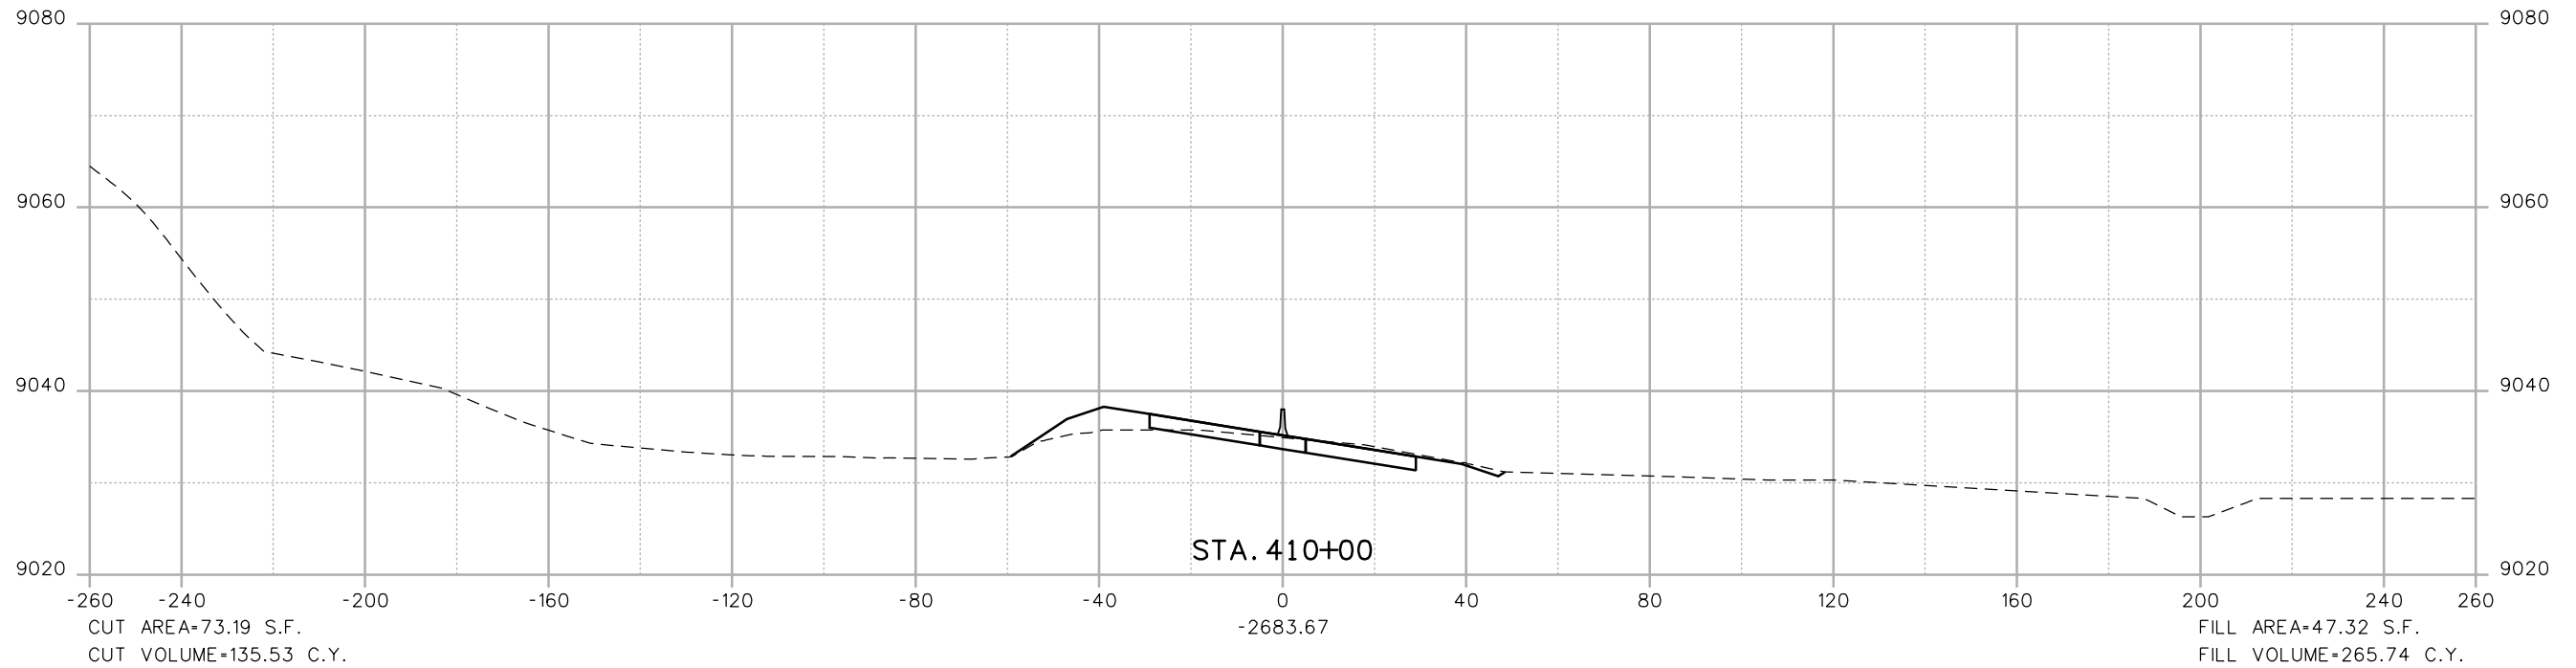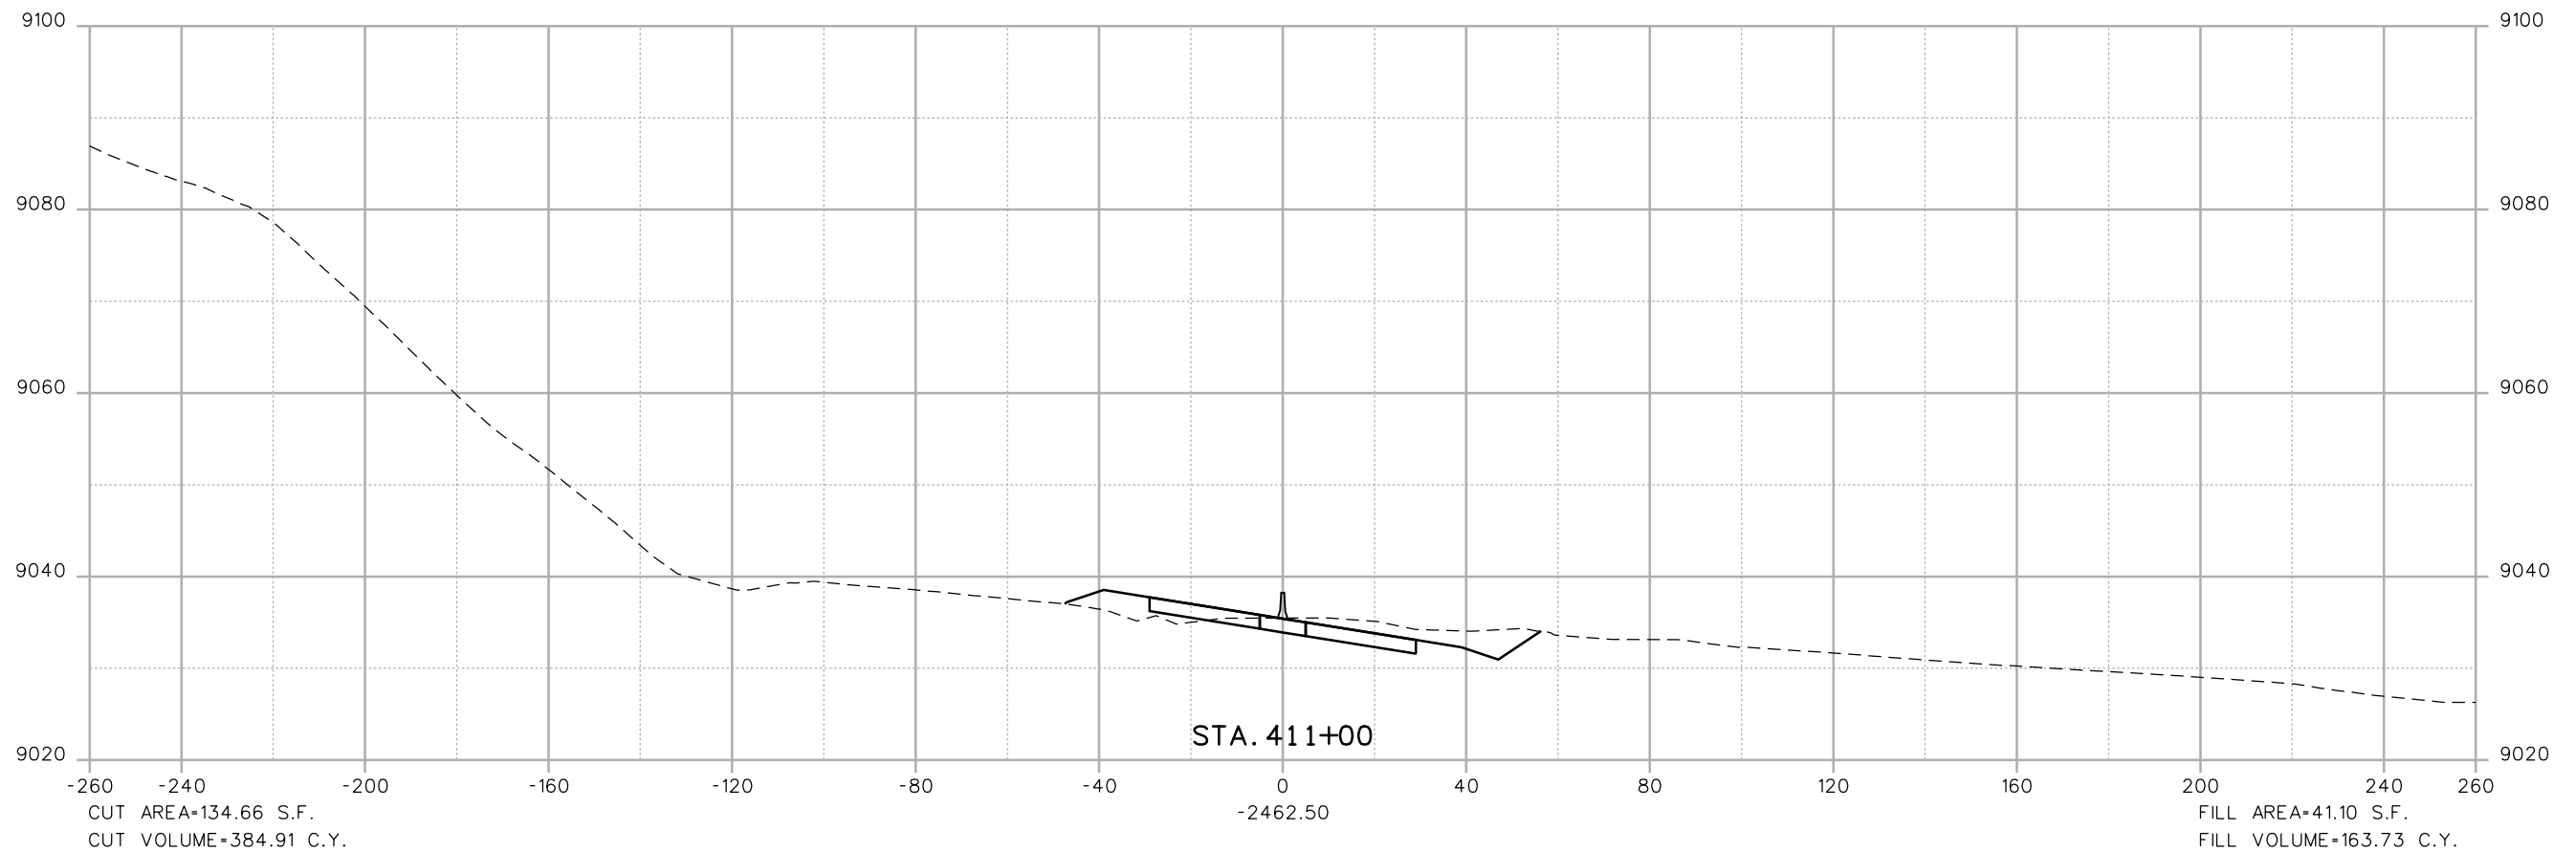

Print Date: 1/28/2013
 File Name: 14927_FHU_DES_IRON SPRINGS XSECTIONS_NO ACTION.dgn
 Horiz. Scale: 1:40 Vert. Scale: As Noted

Sheet Revisions		
Date	Comments	Init.

Colorado Department of Transportation

 425 A Corporate Circle
 Golden, CO 80401
 Phone: 720-497-6905 FAX: 720-497-6901
Region 1 **GLA**

As Constructed
 No Revisions:
 Revised:
 Void:

NO ACTION
SH9 - IRON SPRINGS
CROSS SECTIONS



Designer: _____
 Detailer: _____
 Sheet Subset: _____

Structure Numbers: _____
 Subset Sheets: _____ of _____

Project No./Code


Sheet Number **5**

Soeller 11:28:50 AM L:\112266-04\14927\Drawings\Reference_Files\No Action\14927_FHU_DES_IRON SPRINGS XSECTIONS_NO ACTION.dgn
 1/28/2013 CDDT-PDFDraftQuality_V8i.plt cgd -PenTable.tbl

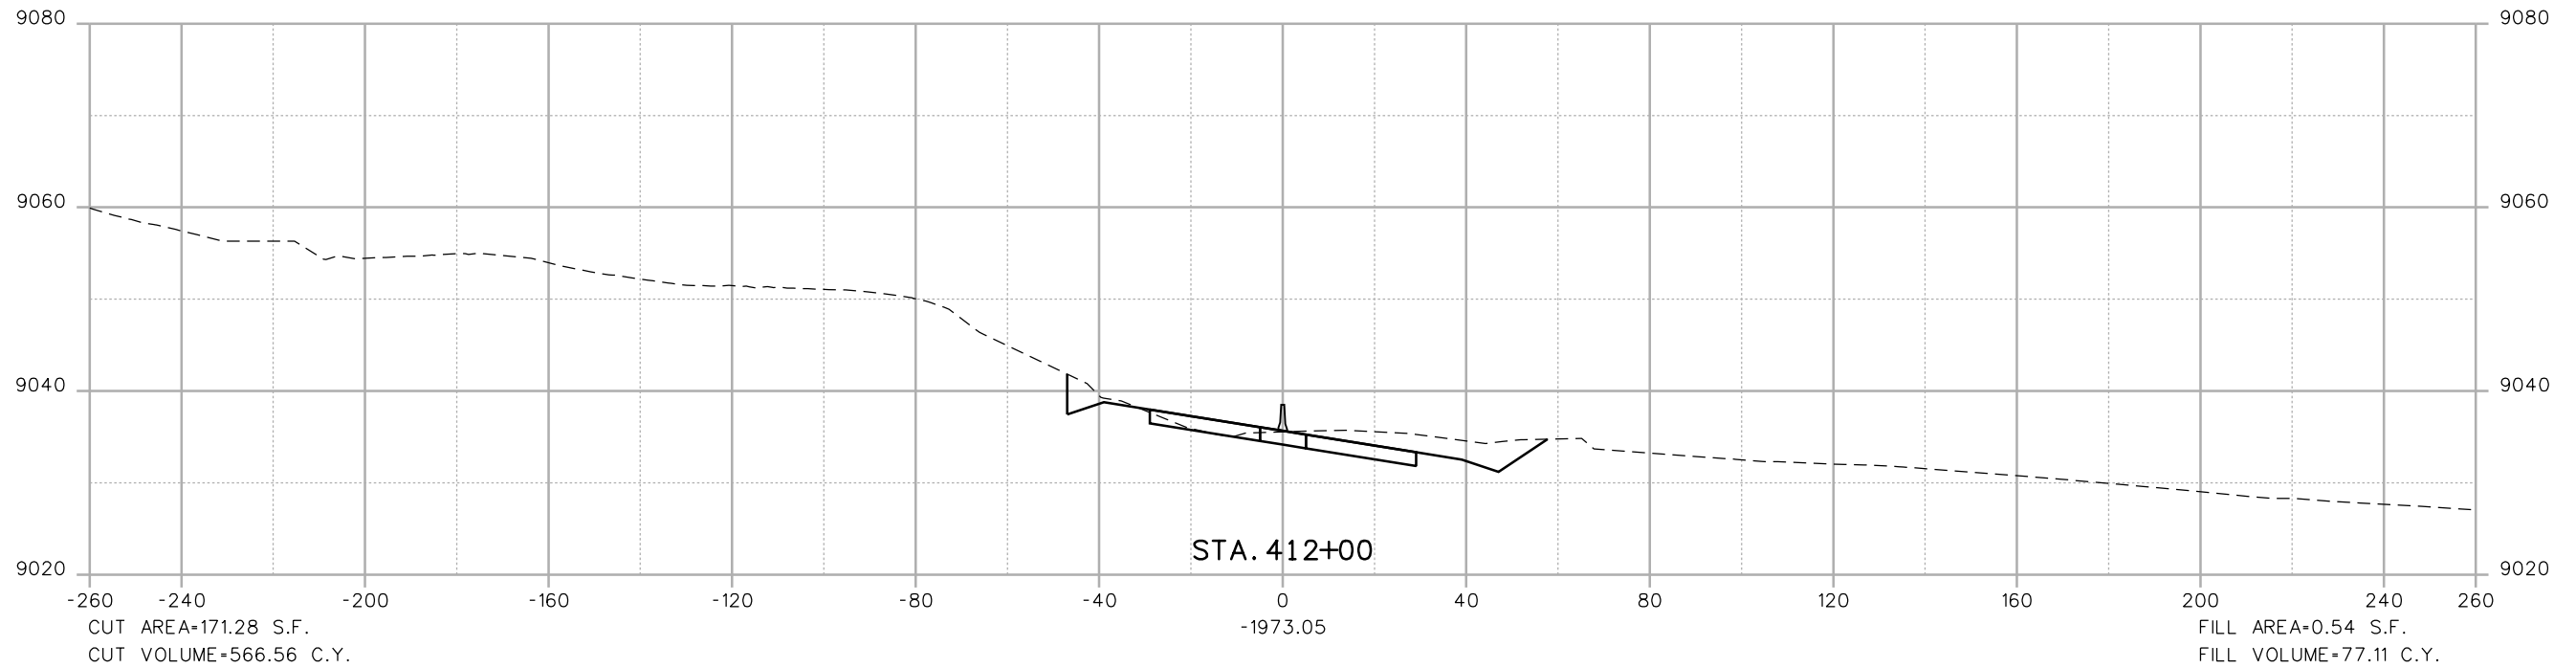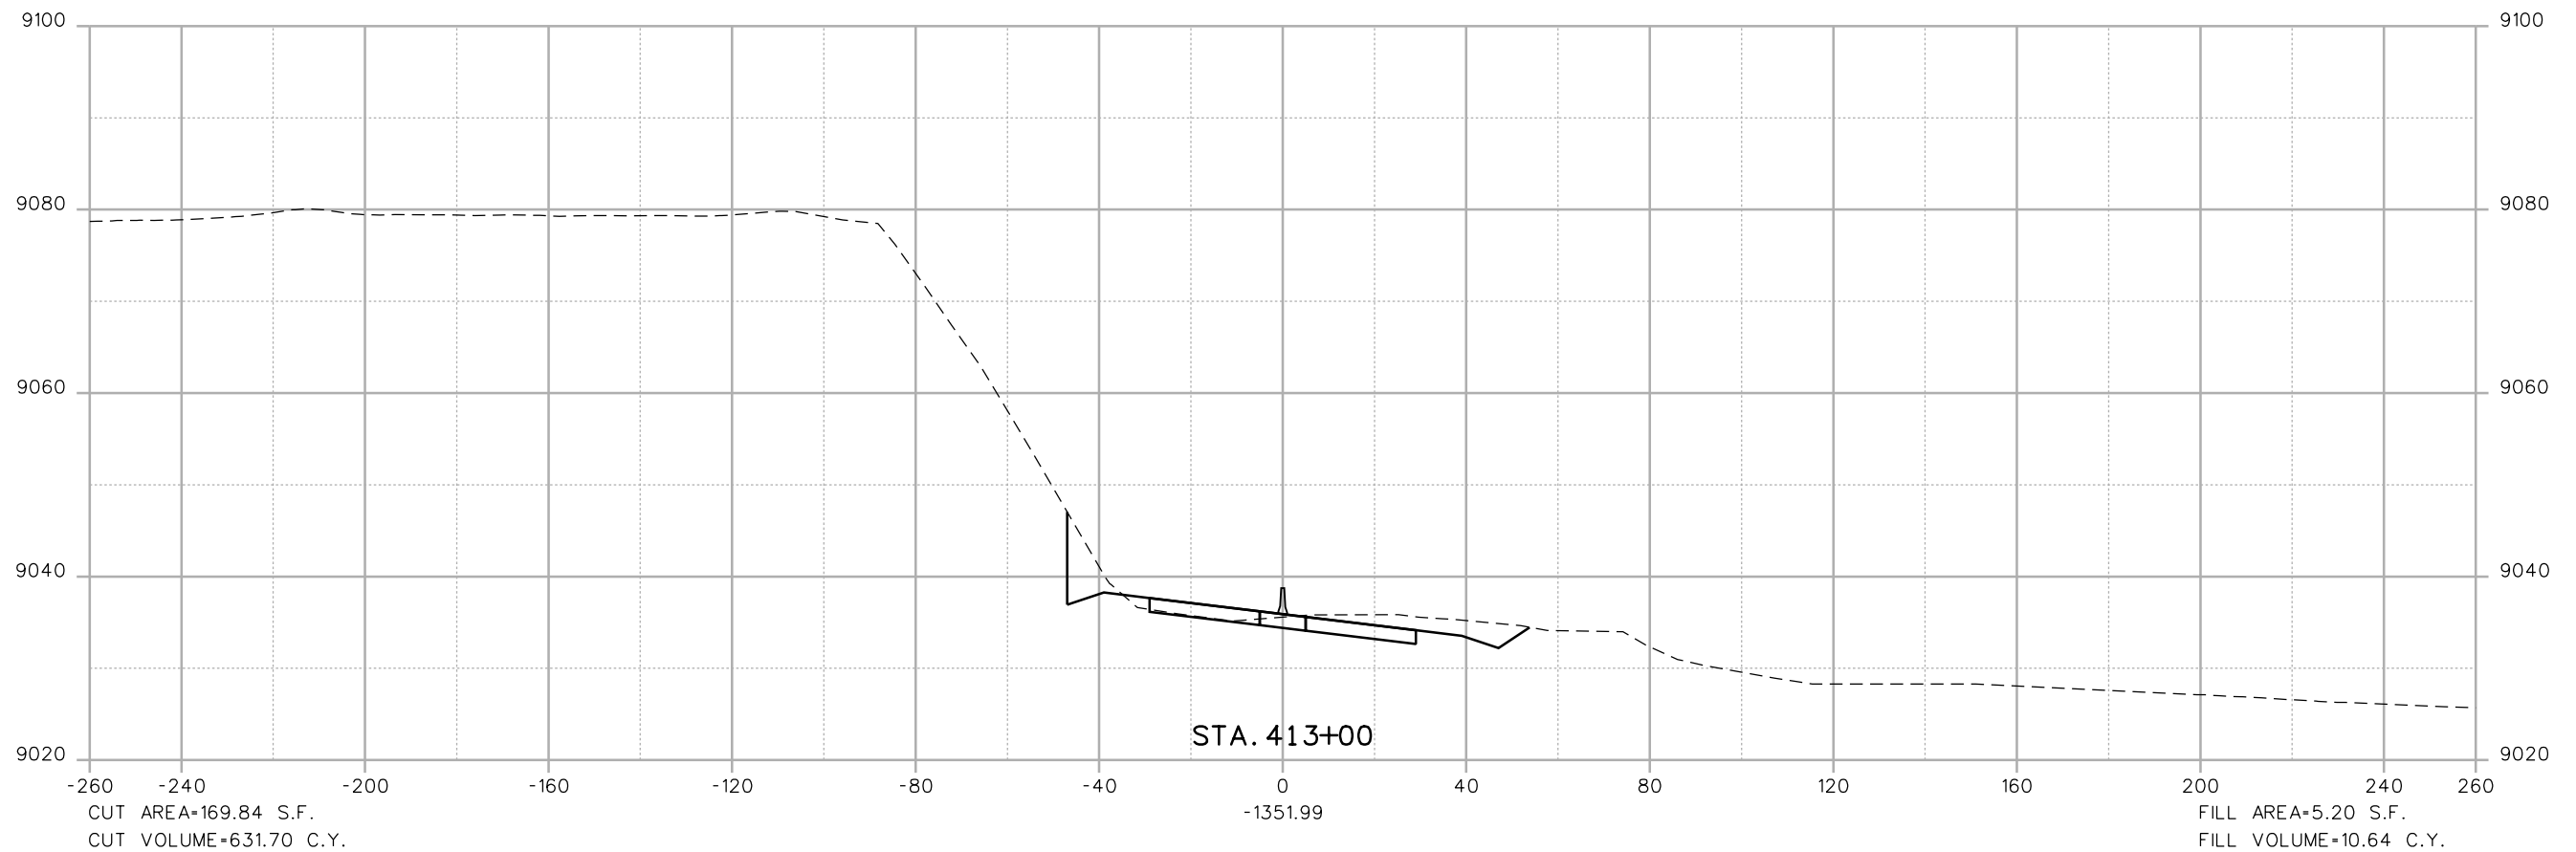

Print Date: 1/28/2013 File Name: 14927_FHU_DES_IRON SPRINGS XSECTIONS_NO ACTION.dgn Horiz. Scale: 1:40 Vert. Scale: As Noted	Sheet Revisions <table border="1" style="width: 100%; border-collapse: collapse;"> <thead> <tr> <th style="width: 10%;">Date</th> <th style="width: 60%;">Comments</th> <th style="width: 30%;">Init.</th> </tr> </thead> <tbody> <tr><td> </td><td> </td><td> </td></tr> <tr><td> </td><td> </td><td> </td></tr> <tr><td> </td><td> </td><td> </td></tr> </tbody> </table>	Date	Comments	Init.										Colorado Department of Transportation 425 A Corporate Circle Golden, CO 80401 Phone: 720-497-6905 FAX: 720-497-6901 Region 1 GLA	As Constructed No Revisions: Revised: Void:	NO ACTION SH9 - IRON SPRINGS CROSS SECTIONS Designer: Structure Numbers: Detailer: Subset Sheets: of Sheet Subset:	Project No./Code Sheet Number 6
Date	Comments	Init.															
6300 South Syracuse Way Suite 600 Centennial, CO 80111 (303) 721-1440																	


Soeller 11:28:51 AM L:\112266-04\14927\Design\Drawings\Reference_Files\No Action\14927_FHU_DES_IRON SPRINGS_XSECTIONS_NO ACTION.dgn
 1/28/2013 CDDT-PDFDraftQuality_V8i.plt cgg CDDT-PenTable.tbl

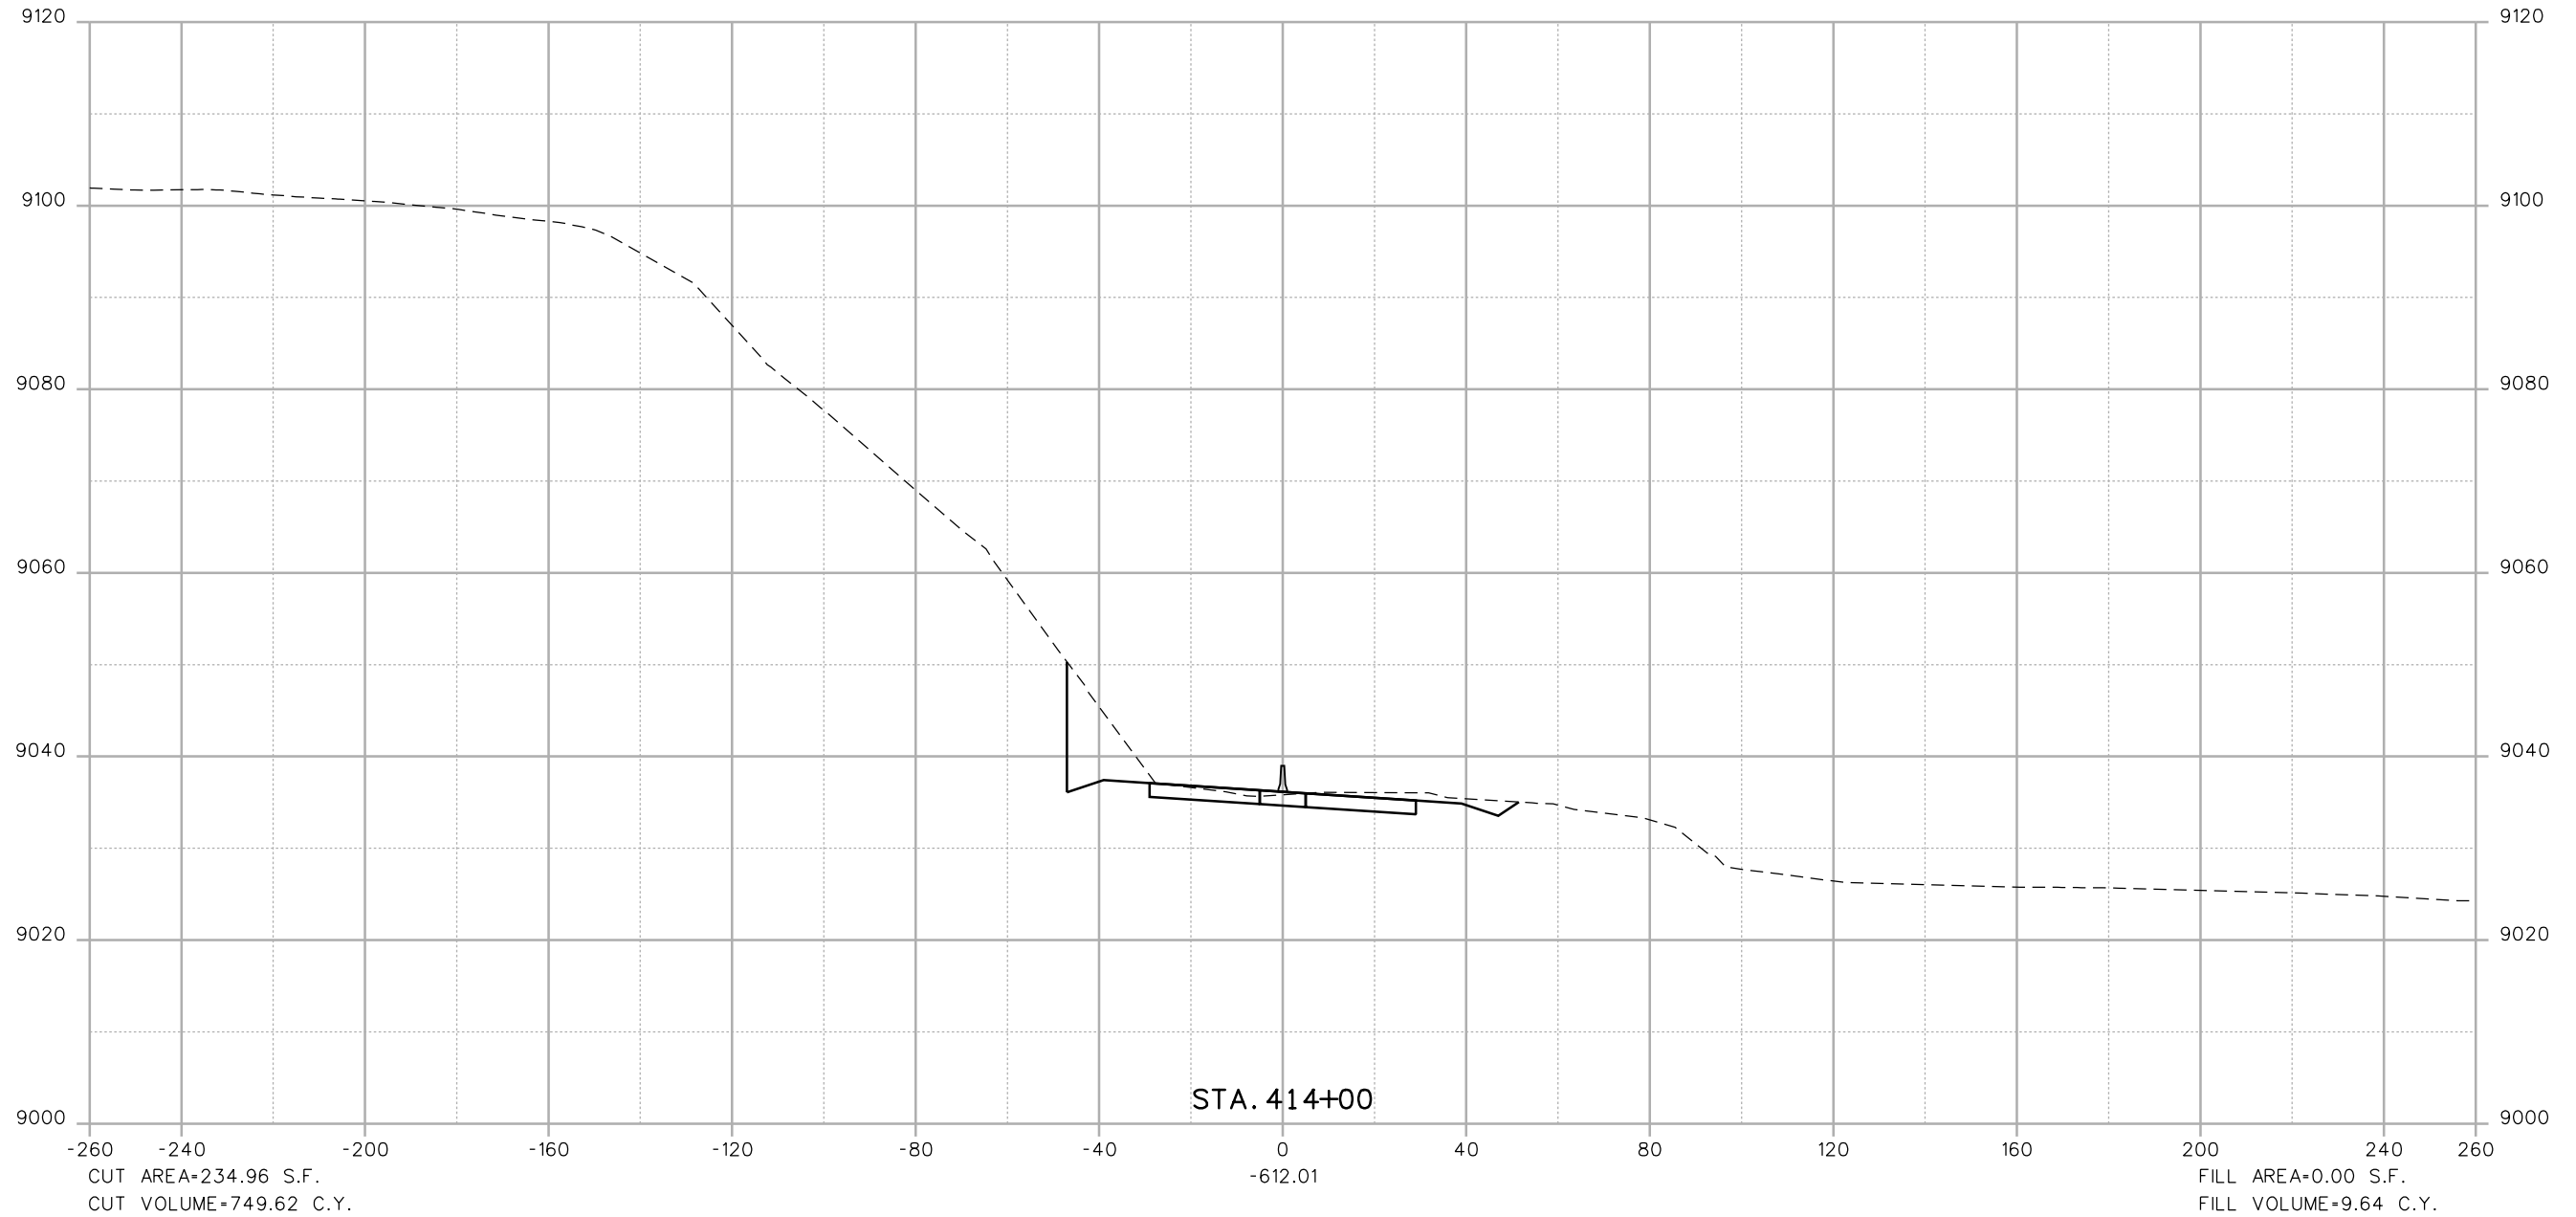

Print Date: 1/28/2013

File Name: 14927_FHU_DES_IRON SPRINGS_XSECTIONS_NO ACTION.dgn

Horiz. Scale: 1:40 Vert. Scale: As Noted



6300 South Syracuse Way
Suite 600
Centennial, CO 80111
(303) 721-1440

Sheet Revisions		
No.	Date	Comments

Colorado Department of Transportation



425 A Corporate Circle
Golden, CO 80401
Phone: 720-497-6905 FAX: 720-497-6901

Region 1 GLA


As Constructed
No Revisions:
Revised:
Void:

**NO ACTION
SH9 - IRON SPRINGS
CROSS SECTIONS**

Designer:	Structure Numbers
Detailer:	
Sheet Subset:	Subset Sheets: of

Project No./Code
Sheet Number 7

Soellner 11:28:52 AM 1/28/2013 L:\112266-04\14927\Design\Drawings\Reference_Files\No Action\14927_FHU_DES_IRON SPRINGS XSECTIONS_NO ACTION.dgn
 1/28/2013 CDDT-PDFDraftQuality_V8i.plt cddt-penTable.tbl

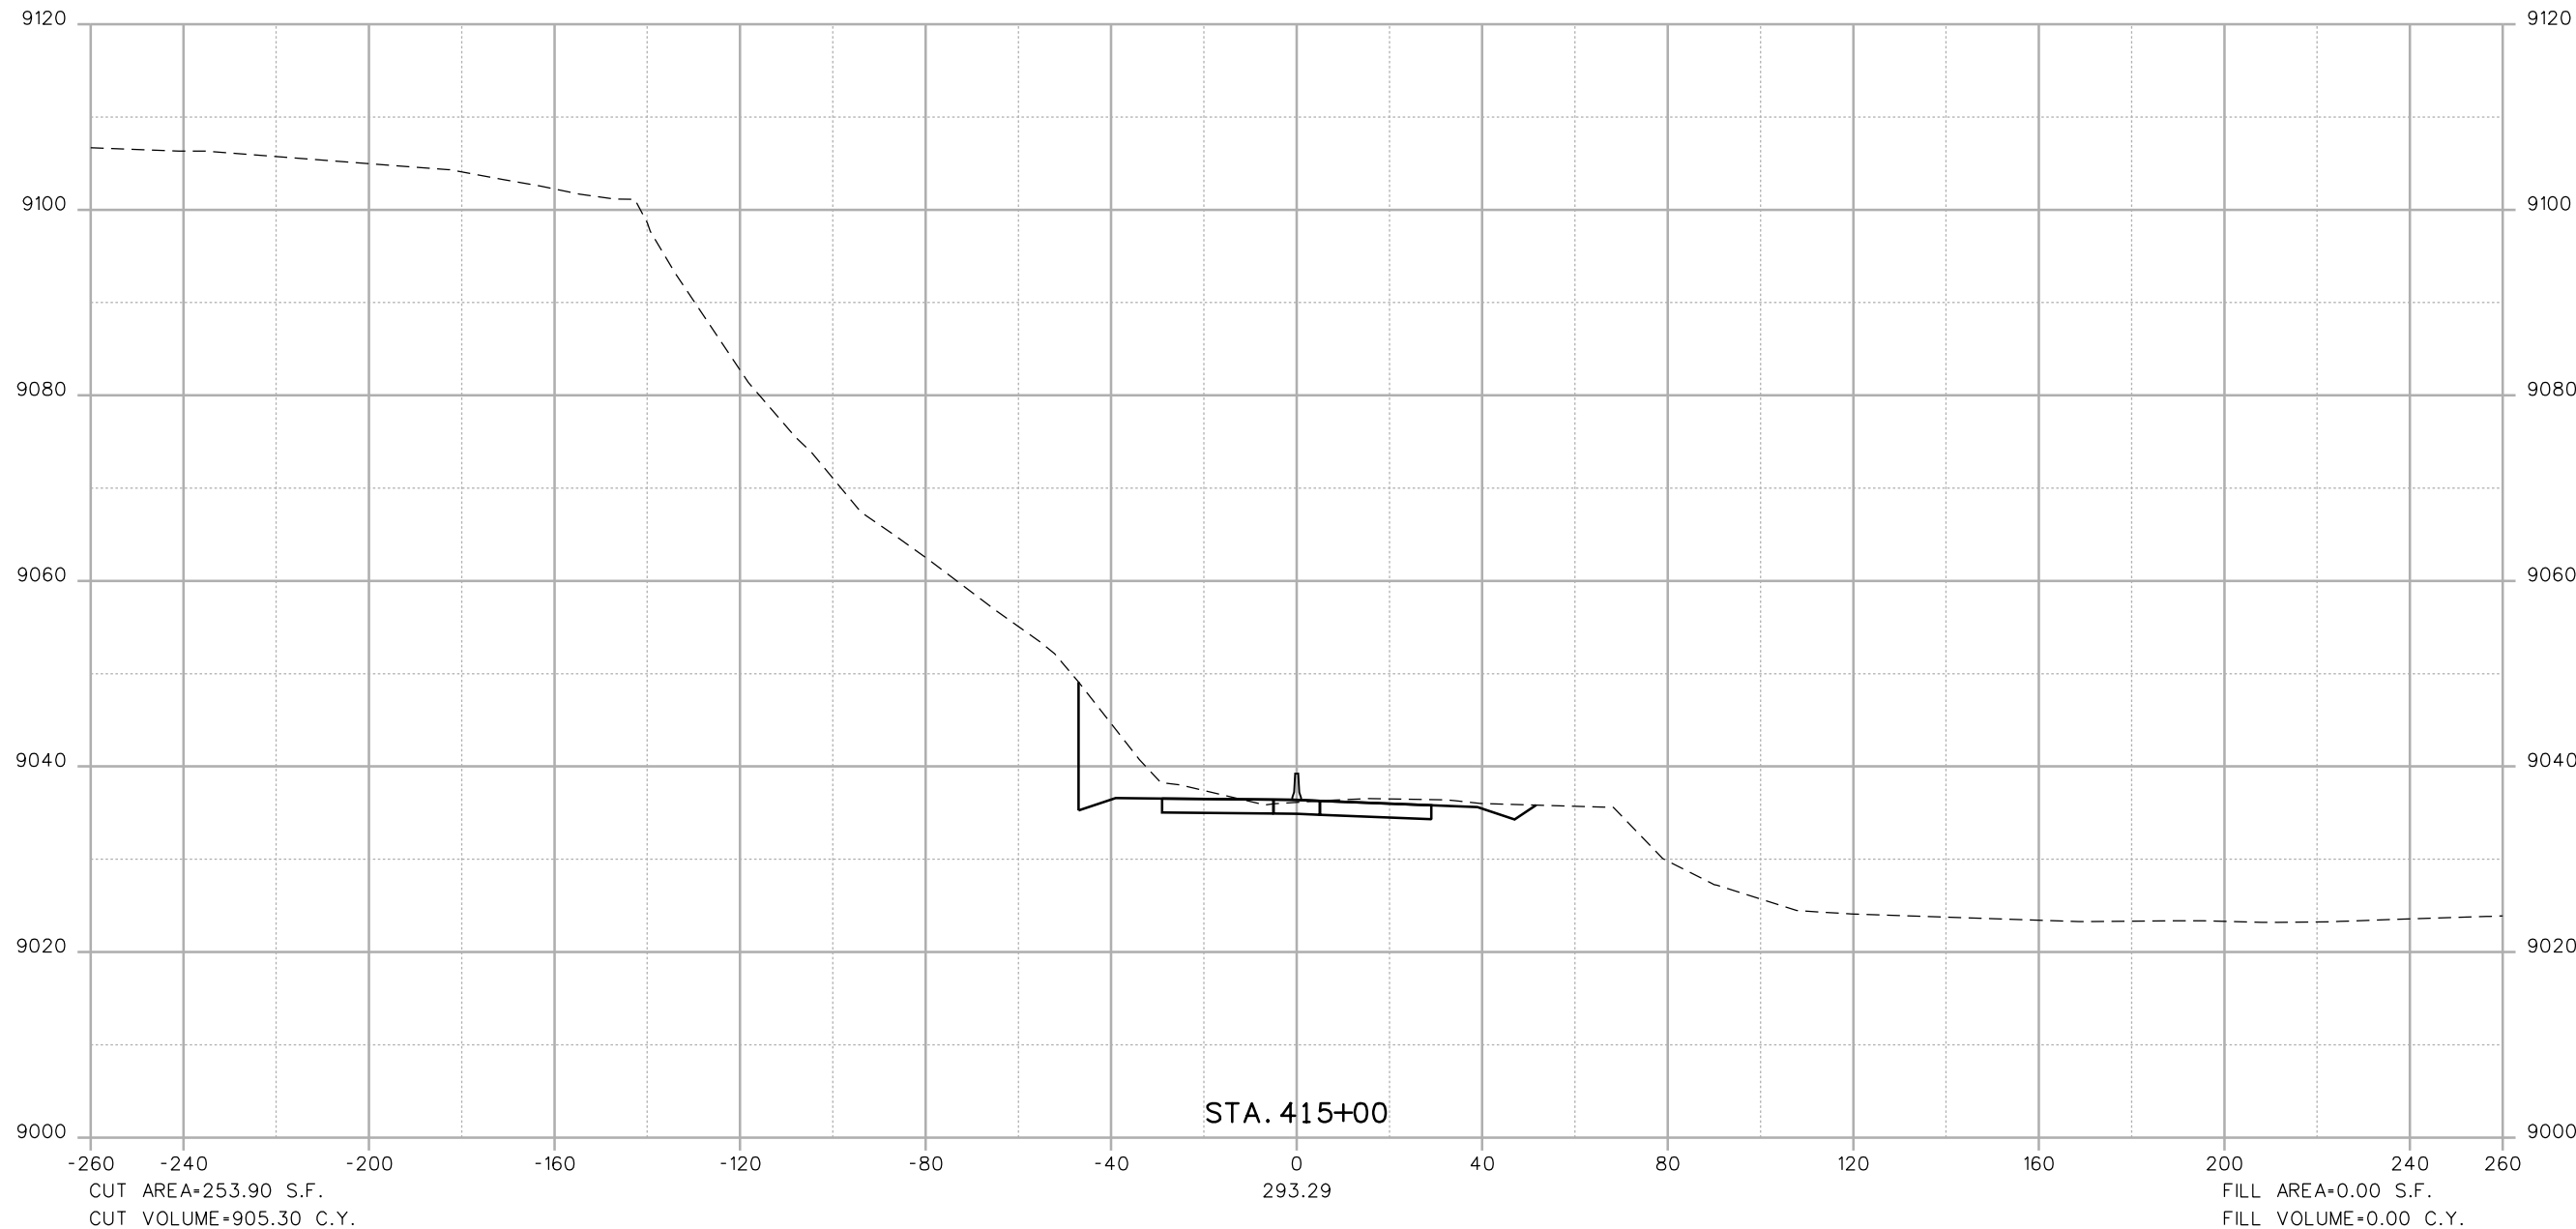

Print Date: 1/28/2013
 File Name: 14927_FHU_DES_IRON SPRINGS XSECTIONS_NO ACTION.dgn
 Horiz. Scale: 1:40 Vert. Scale: As Noted

Sheet Revisions		
No.	Date	Comments

Colorado Department of Transportation

 425 A Corporate Circle
 Golden, CO 80401
 Phone: 720-497-6905 FAX: 720-497-6901
Region 1 **GLA**

As Constructed
 No Revisions:
 Revised:
 Void:

NO ACTION
SH9 - IRON SPRINGS
CROSS SECTIONS


Designer: _____
 Detailer: _____
 Sheet Subset: _____

Structure Numbers: _____
 Subset Sheets: _____ of _____

Project No./Code

Sheet Number 8


Soellner 11:28:53 AM 1/28/2013 L:\112266-04\14927\Drawings\Reference_Files\No Action\14927_FHU_DES_IRON SPRINGS XSECTIONS_NO ACTION.dgn
 1/28/2013 CDDT-PDFDraftQuality_V8i.plt cddt-penTable.tbl

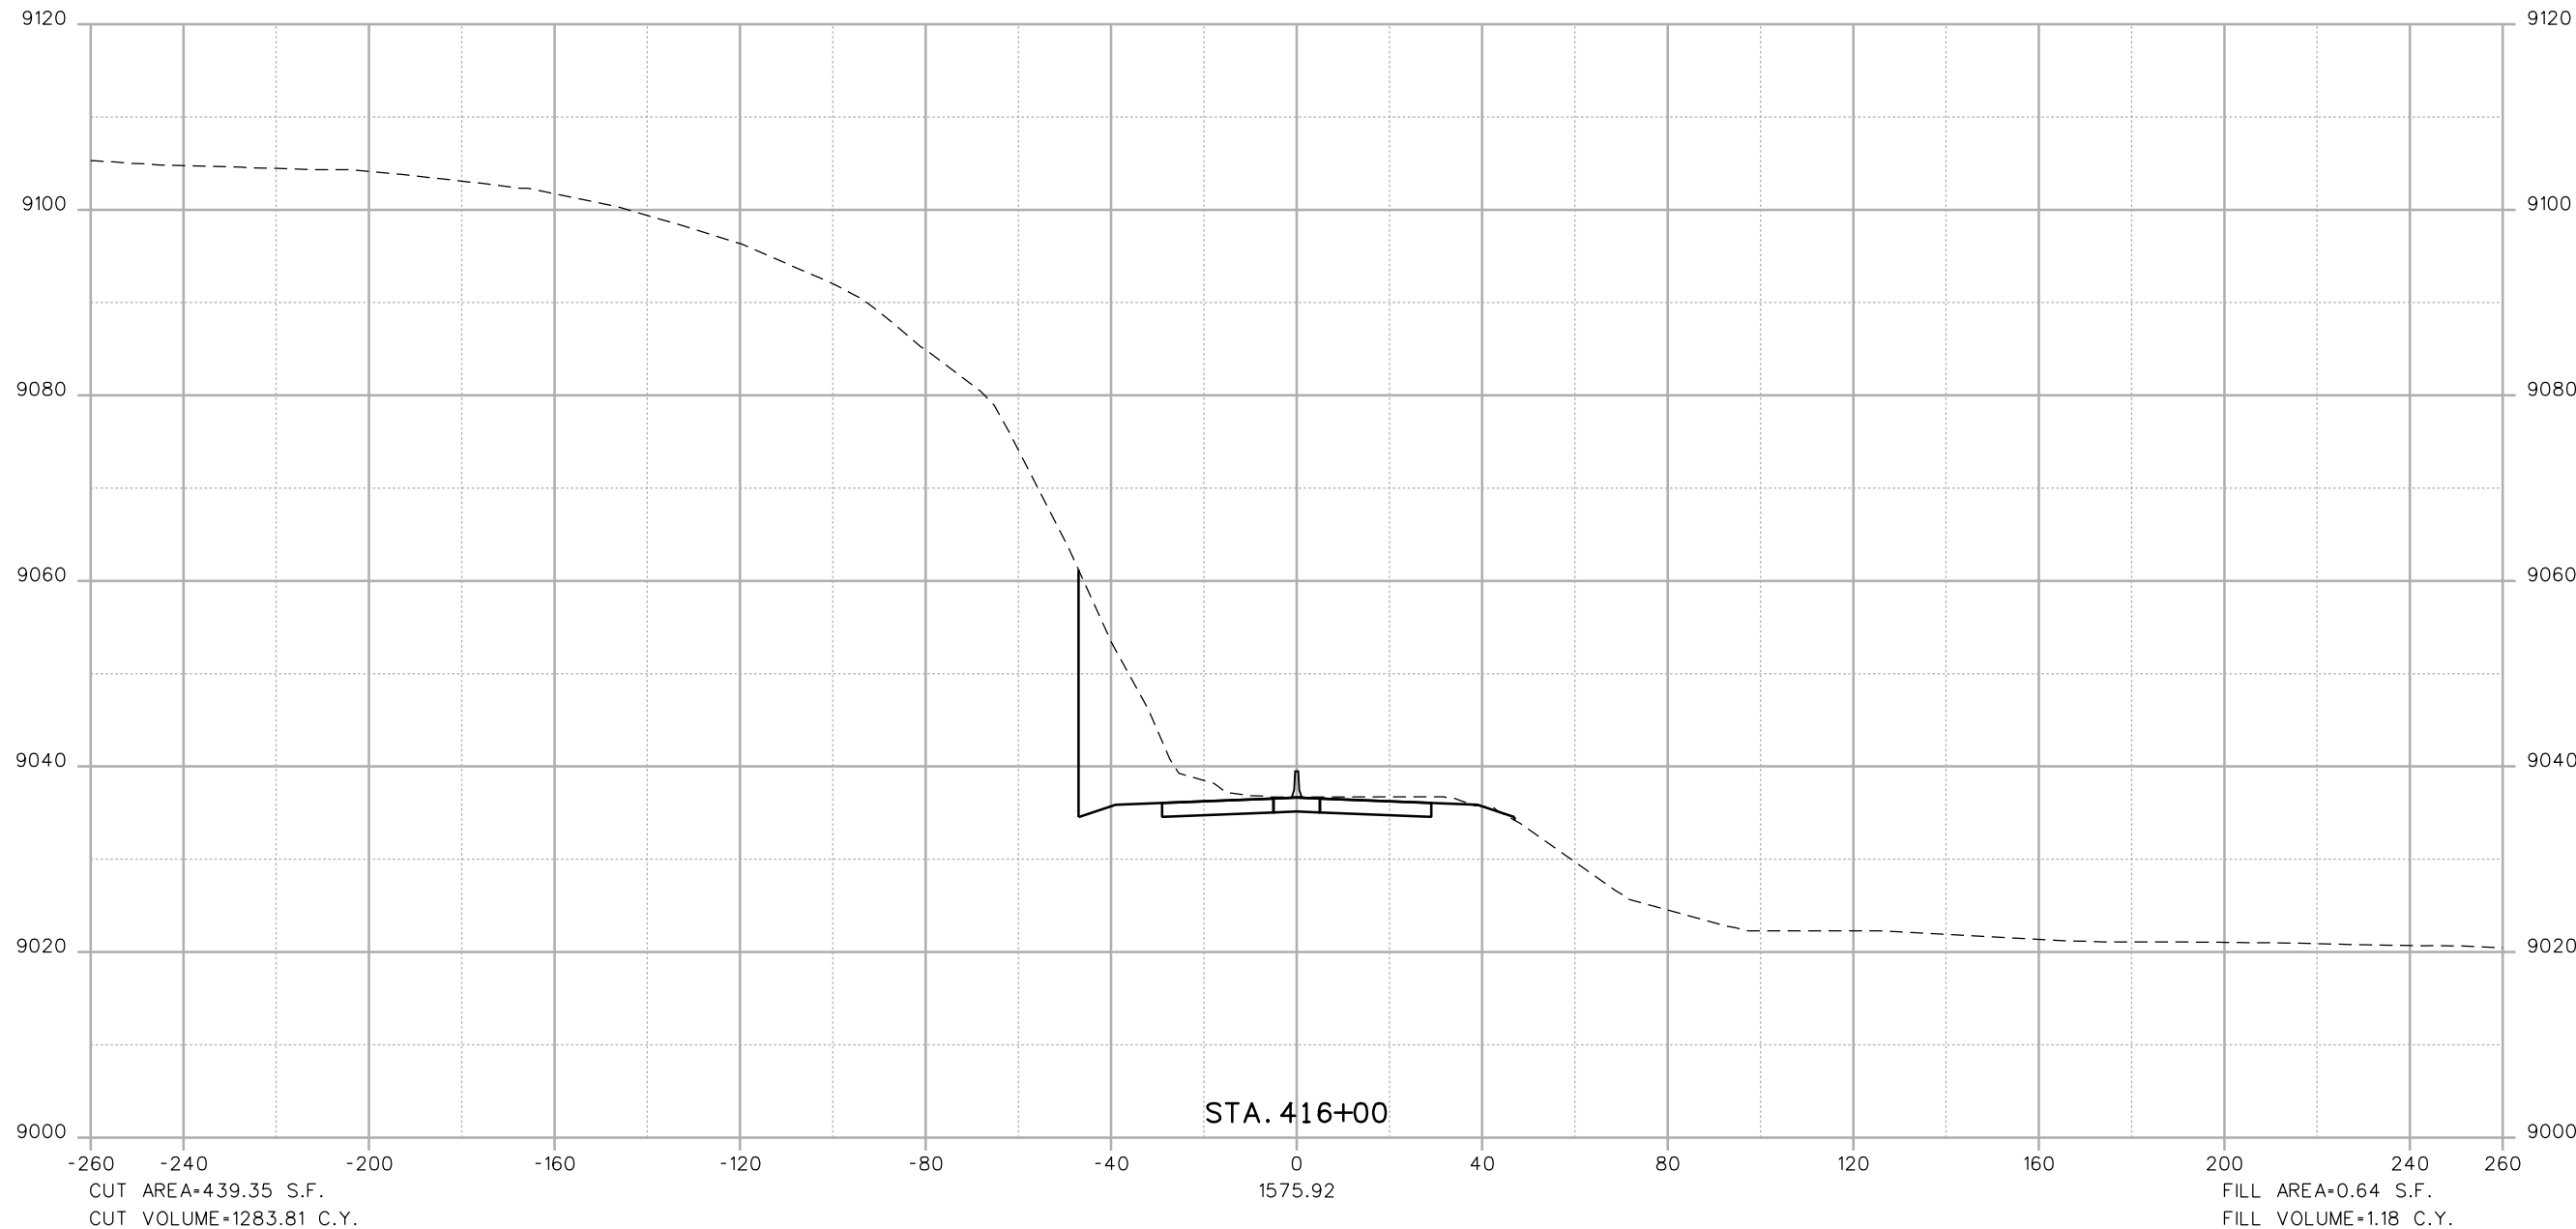

Print Date: 1/28/2013

File Name: 14927_FHU_DES_IRON SPRINGS XSECTIONS_NO ACTION.dgn

Horiz. Scale: 1:40 Vert. Scale: As Noted



6300 South Syracuse Way
Suite 600
Centennial, CO 80111
(303) 721-1440

Sheet Revisions		
No.	Date	Comments

Colorado Department of Transportation



425 A Corporate Circle
Golden, CO 80401
Phone: 720-497-6905 FAX: 720-497-6901

Region 1 GLA


As Constructed	
No Revisions:	
Revised:	
Void:	

NO ACTION
SH9 - IRON SPRINGS
CROSS SECTIONS


Designer:	Structure Numbers
Detailer:	
Sheet Subset:	Subset Sheets: of

Project No./Code
Sheet Number 9

Soellner 11:28:54 AM L:\112266-04\14927\Design\Drawings\Reference_Files\No Action\14927_FHU_DES_IRON SPRINGS XSECTIONS_NO ACTION.dgn
 1/28/2013 CDDT-PDFDraftQuality_V8i.plt cgd -PenTable.tbl

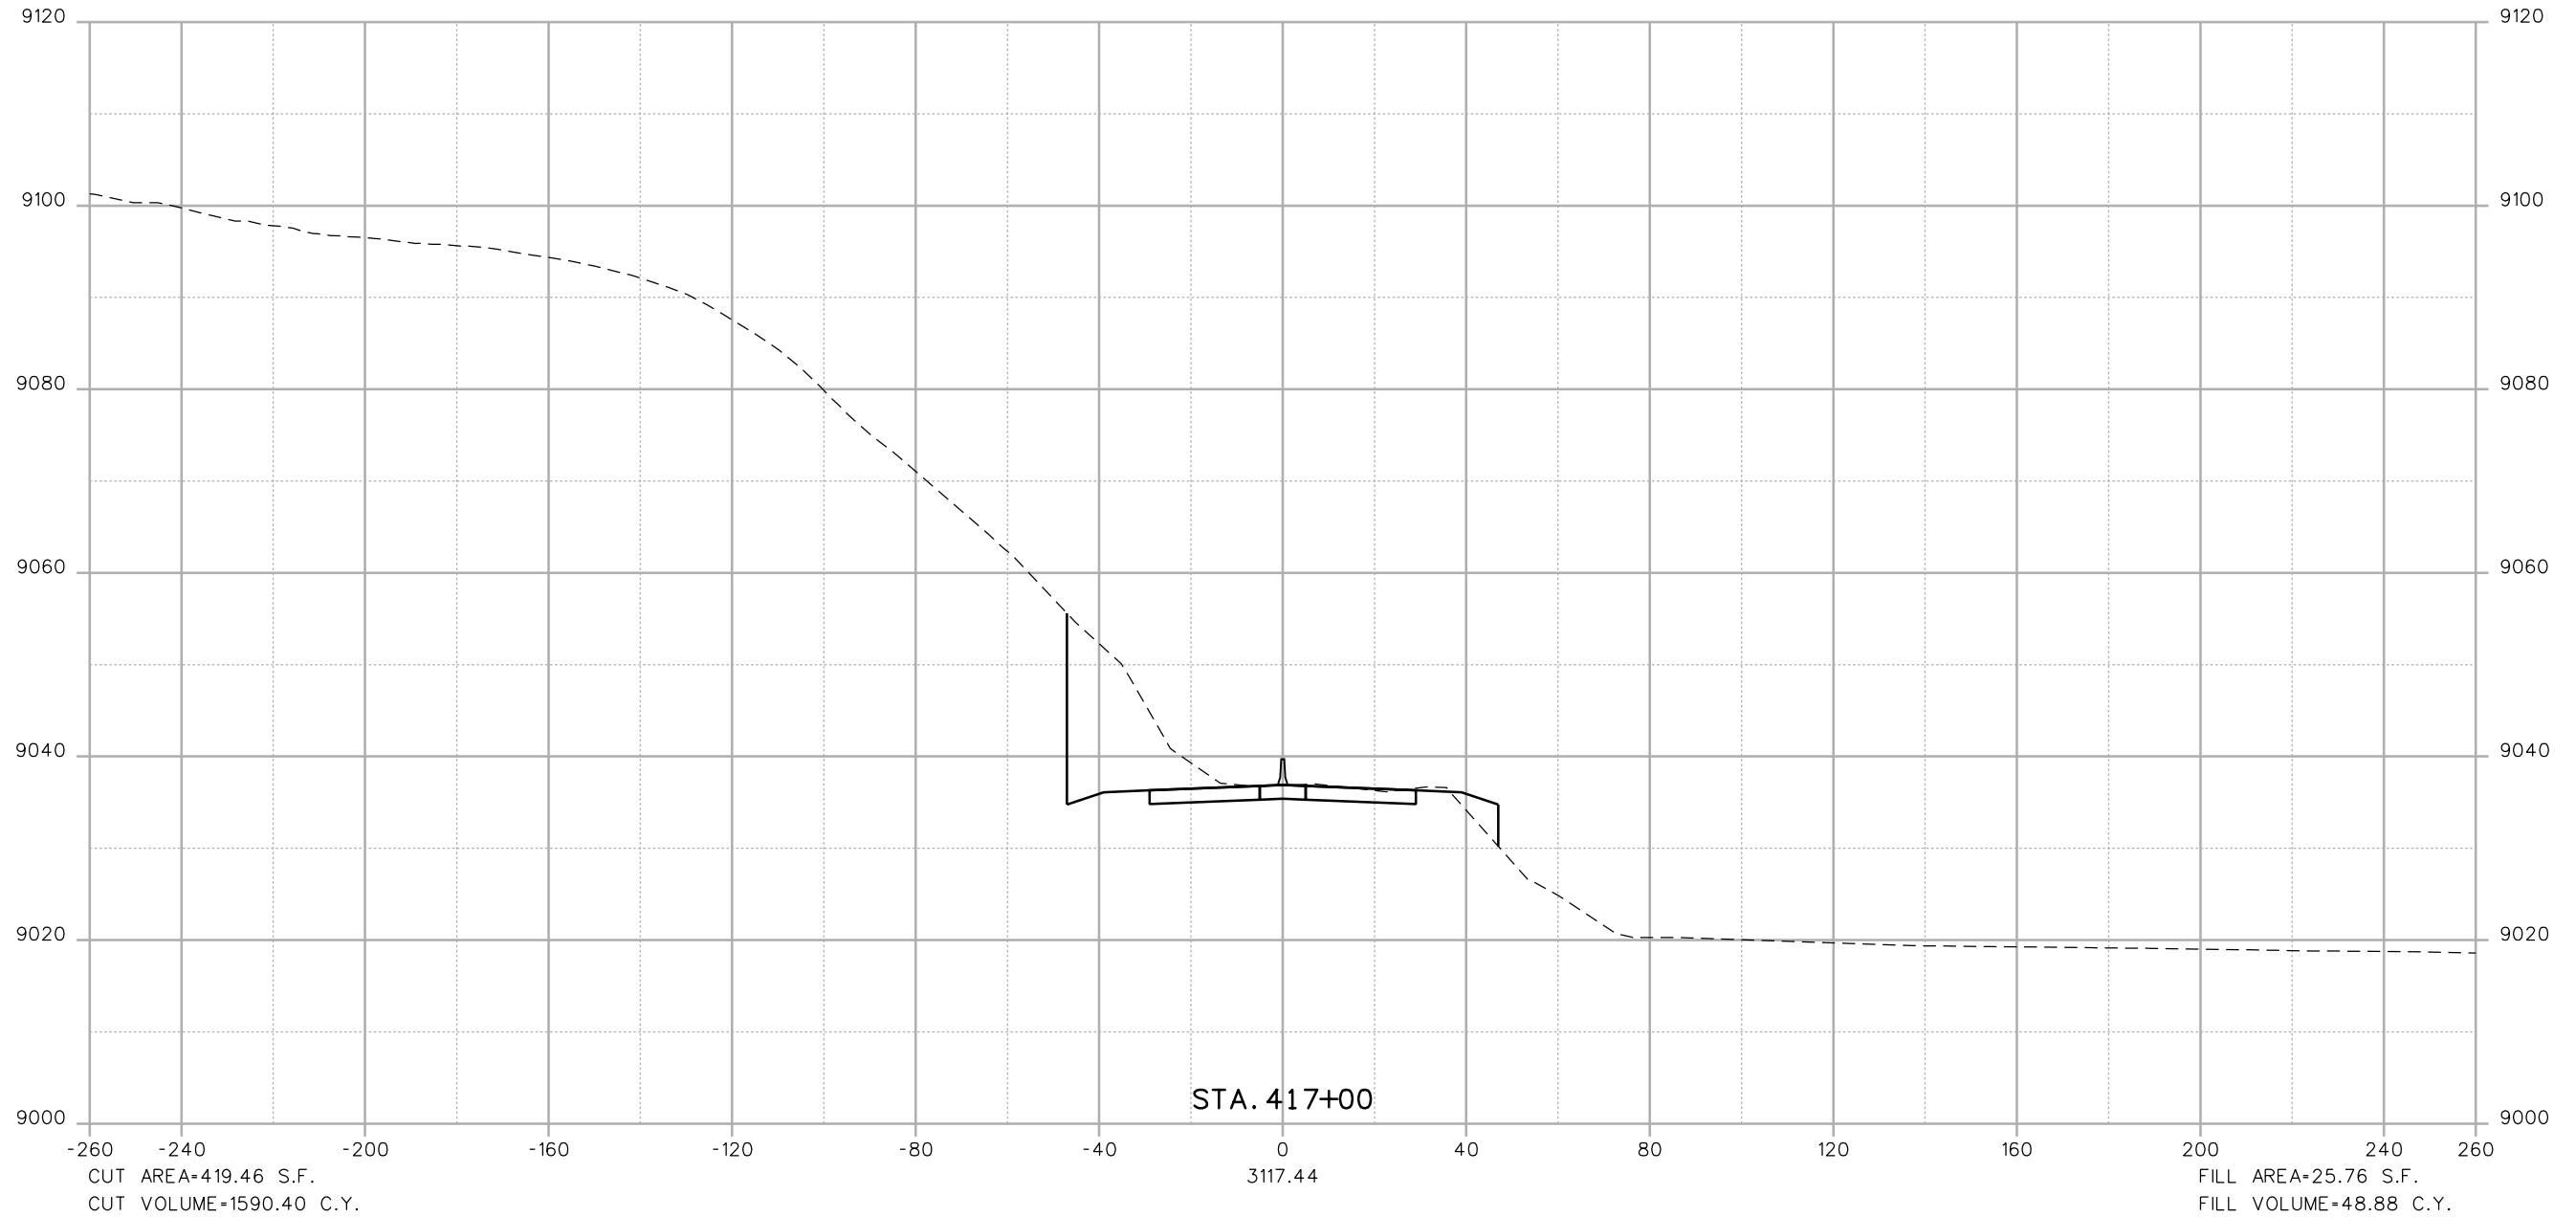

Print Date: 1/28/2013
 File Name: 14927_FHU_DES_IRON SPRINGS XSECTIONS_NO ACTION.dgn
 Horiz. Scale: 1:40 Vert. Scale: As Noted



6300 South Syracuse Way
 Suite 600
 Centennial, CO 80111
 (303) 721-1440

Sheet Revisions		
No.	Date	Comments

Colorado Department of Transportation
 425 A Corporate Circle
 Golden, CO 80401
 Phone: 720-497-6905 FAX: 720-497-6901



Region 1 **GLA**


As Constructed
No Revisions:
Revised:
Void:

NO ACTION
SH9 - IRON SPRINGS
CROSS SECTIONS

Designer:	Structure Numbers
Detailer:	
Sheet Subset:	Subset Sheets: of

Project No./Code
Sheet Number 10


Soellner 11:28:55 AM 1/28/2013 L:\112266-04\14927\Drawings\Reference_Files\No Action\14927_FHU_DES_IRON SPRINGS XSECTIONS_NO ACTION.dgn
 1/28/2013 CDDT-PDFDraftQuality_V8i.plt cgd -PenTable.tbl

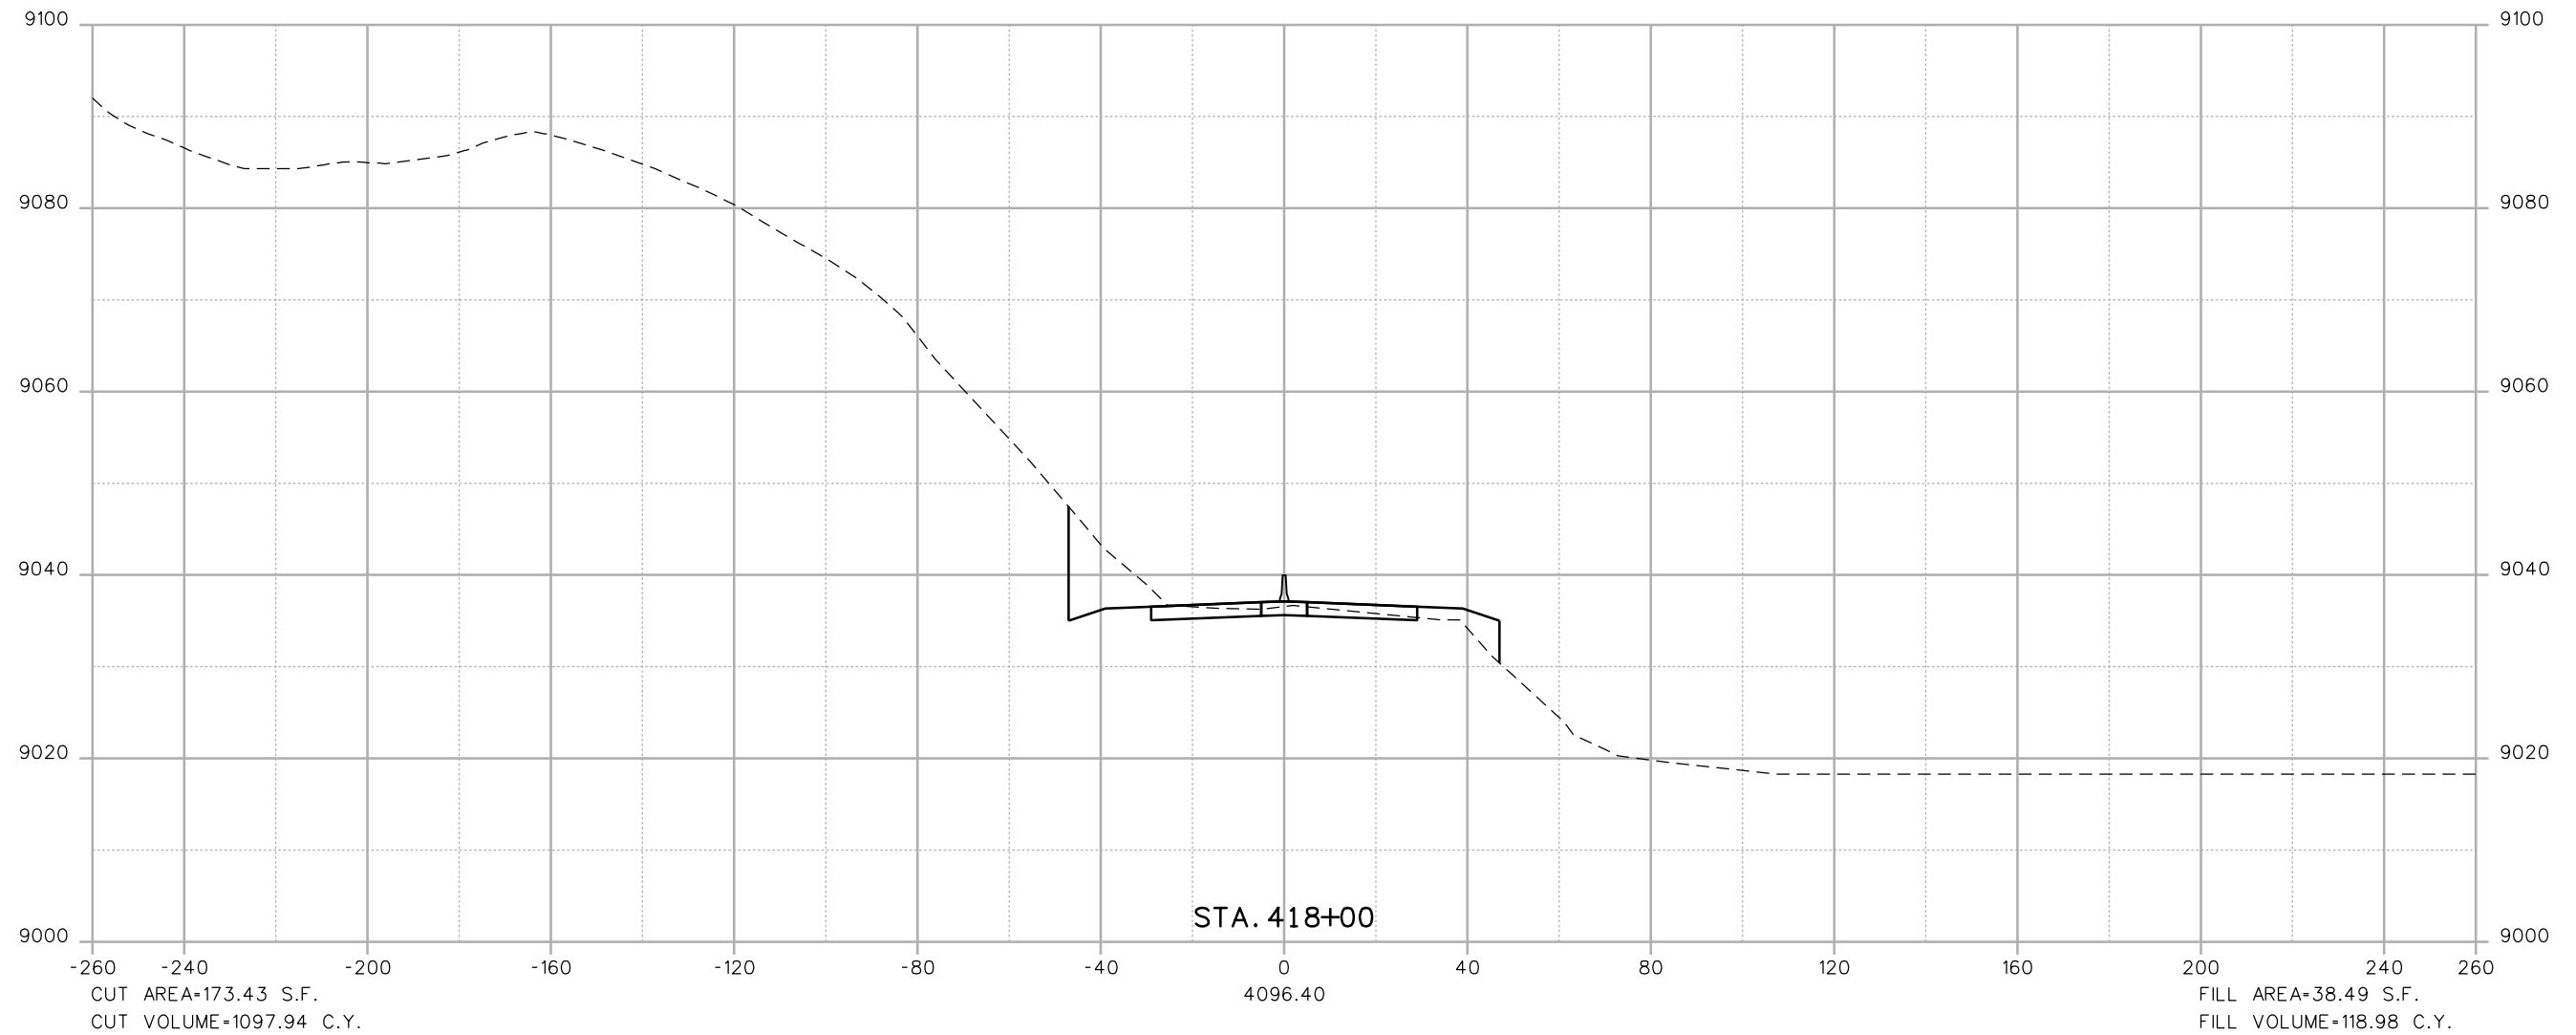

Print Date: 1/28/2013

File Name: 14927_FHU_DES_IRON SPRINGS XSECTIONS_NO ACTION.dgn

Horiz. Scale: 1:40 Vert. Scale: As Noted



6300 South Syracuse Way
Suite 600
Centennial, CO 80111
(303) 721-1440

Sheet Revisions		
No.	Date	Comments

Colorado Department of Transportation



425 A Corporate Circle
Golden, CO 80401
Phone: 720-497-6905 FAX: 720-497-6901

Region 1 **GLA**


As Constructed
No Revisions:
Revised:
Void:

**NO ACTION
SH9 - IRON SPRINGS
CROSS SECTIONS**

Designer:	Structure Numbers
Detailer:	
Sheet Subset:	Subset Sheets: of

Project No./Code
Sheet Number 11

Soellner 11:28:57 AM L:\112266-04\14927\Drawings\Reference_Files\No Action\14927_FHU_DES_IRON SPRINGS XSECTIONS_NO ACTION.dgn
1/28/2013 CDDT-PDFDraftQuality_V8i.plt cddt-penTable.tbl

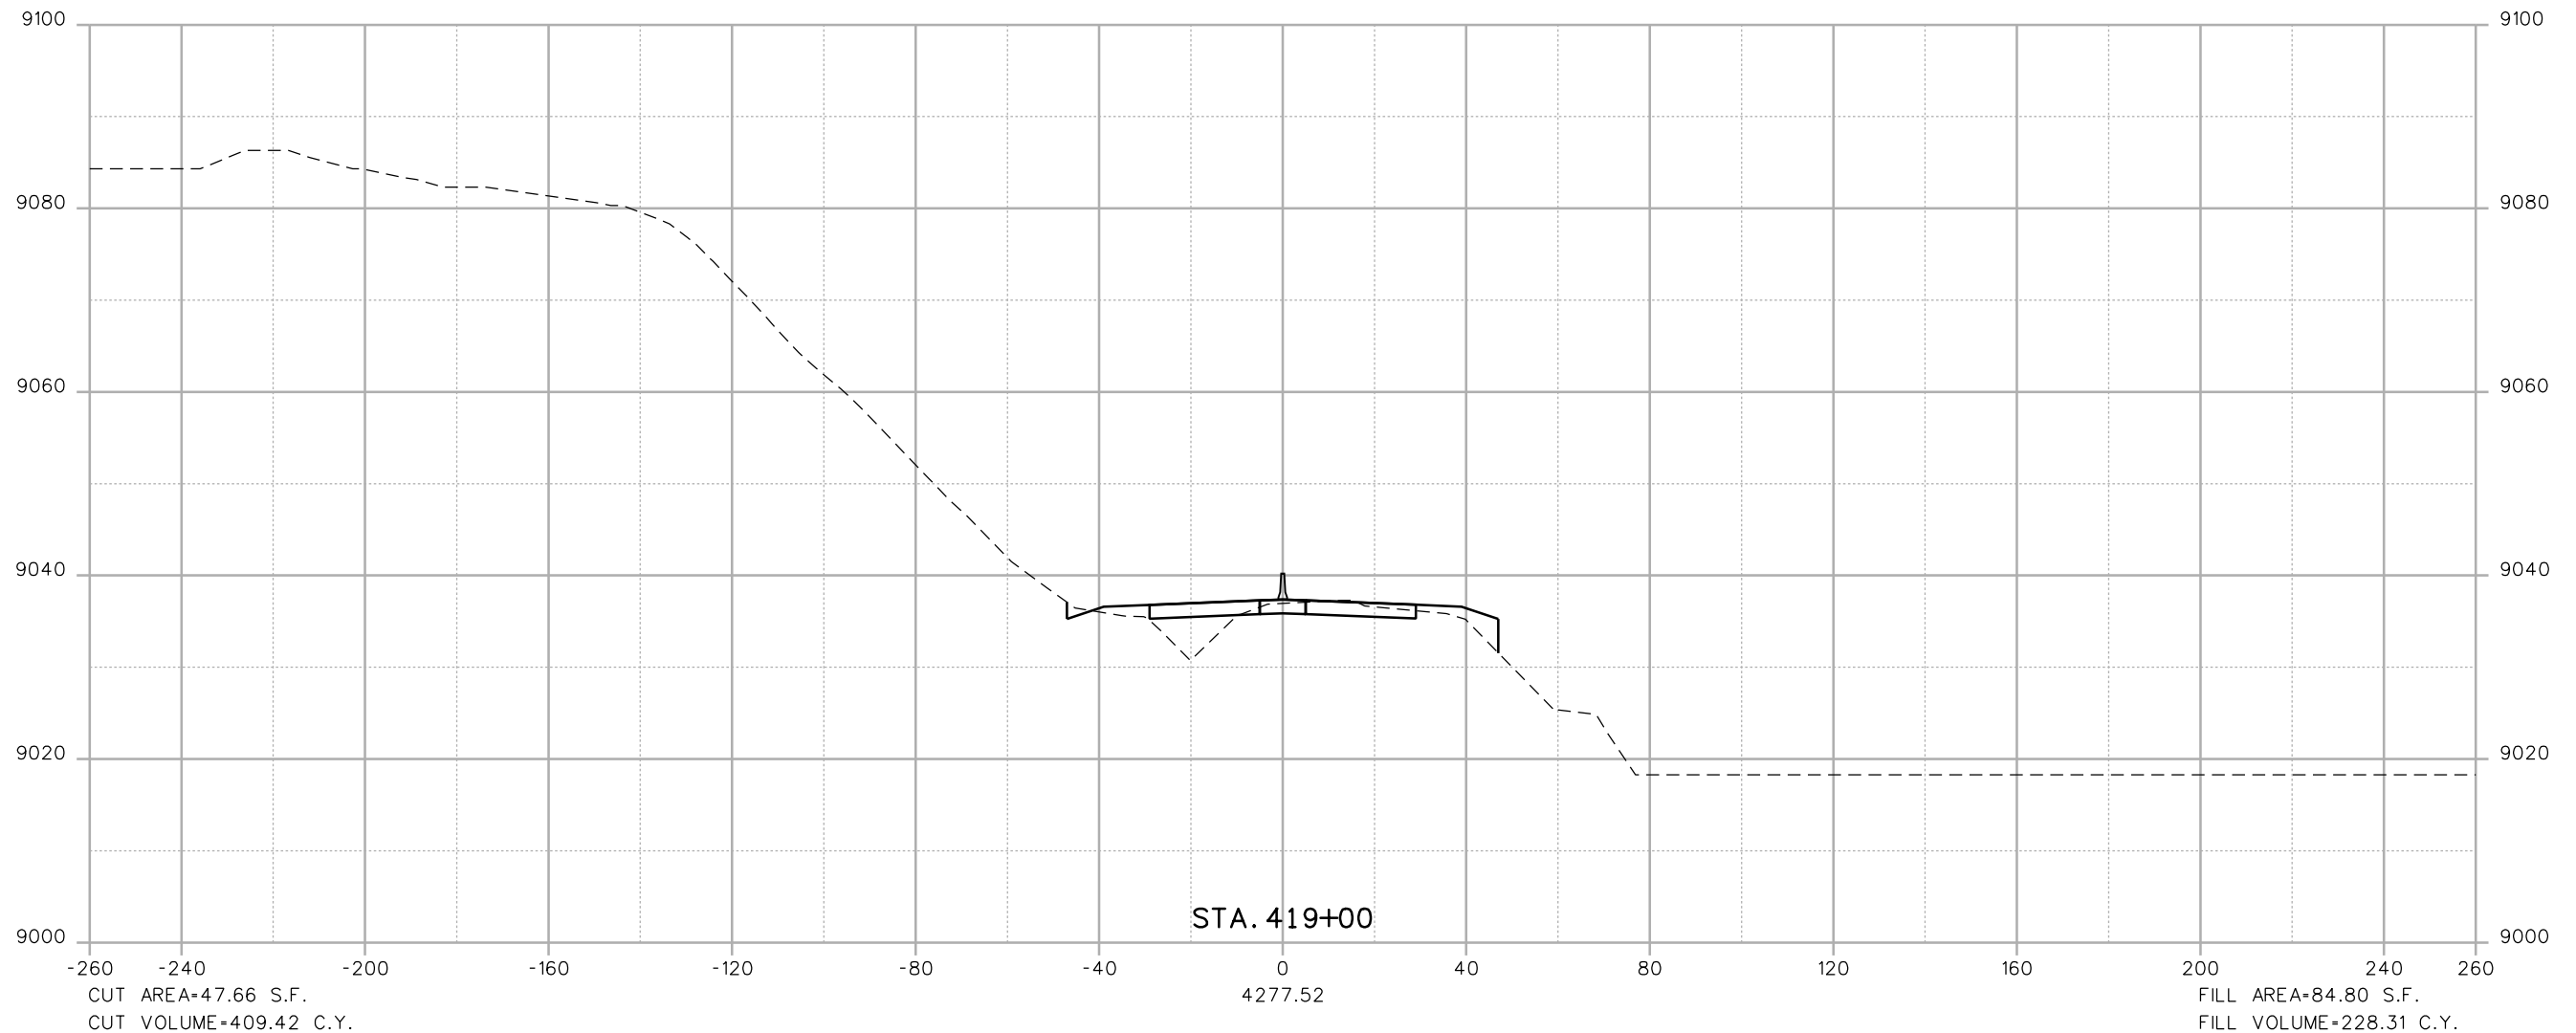

Print Date: 1/28/2013
File Name: 14927_FHU_DES_IRON SPRINGS XSECTIONS_NO ACTION.dgn
Horiz. Scale: 1:40 Vert. Scale: As Noted

Sheet Revisions		
No.	Date	Comments
0000		
0000		
0000		

Colorado Department of Transportation

 425 A Corporate Circle
 Golden, CO 80401
 Phone: 720-497-6905 FAX: 720-497-6901
Region 1 **GLA**

As Constructed
 No Revisions:
 Revised:
 Void:

NO ACTION
SH9 - IRON SPRINGS
CROSS SECTIONS


Designer:
 Detailer:
 Sheet Subset:

Structure Numbers
 Subset Sheets: of

Project No./Code

Sheet Number **12**


Soellner 11:28:58 AM 1/28/2013 L:\112266-04\14927\Drawings\Reference_Files\No Action\14927_FHU_DES_IRON SPRINGS XSECTIONS_NO ACTION.dgn
 1/28/2013 CDDT-PDFDraftQuality_V8i.plt cddt-penTable.tbl

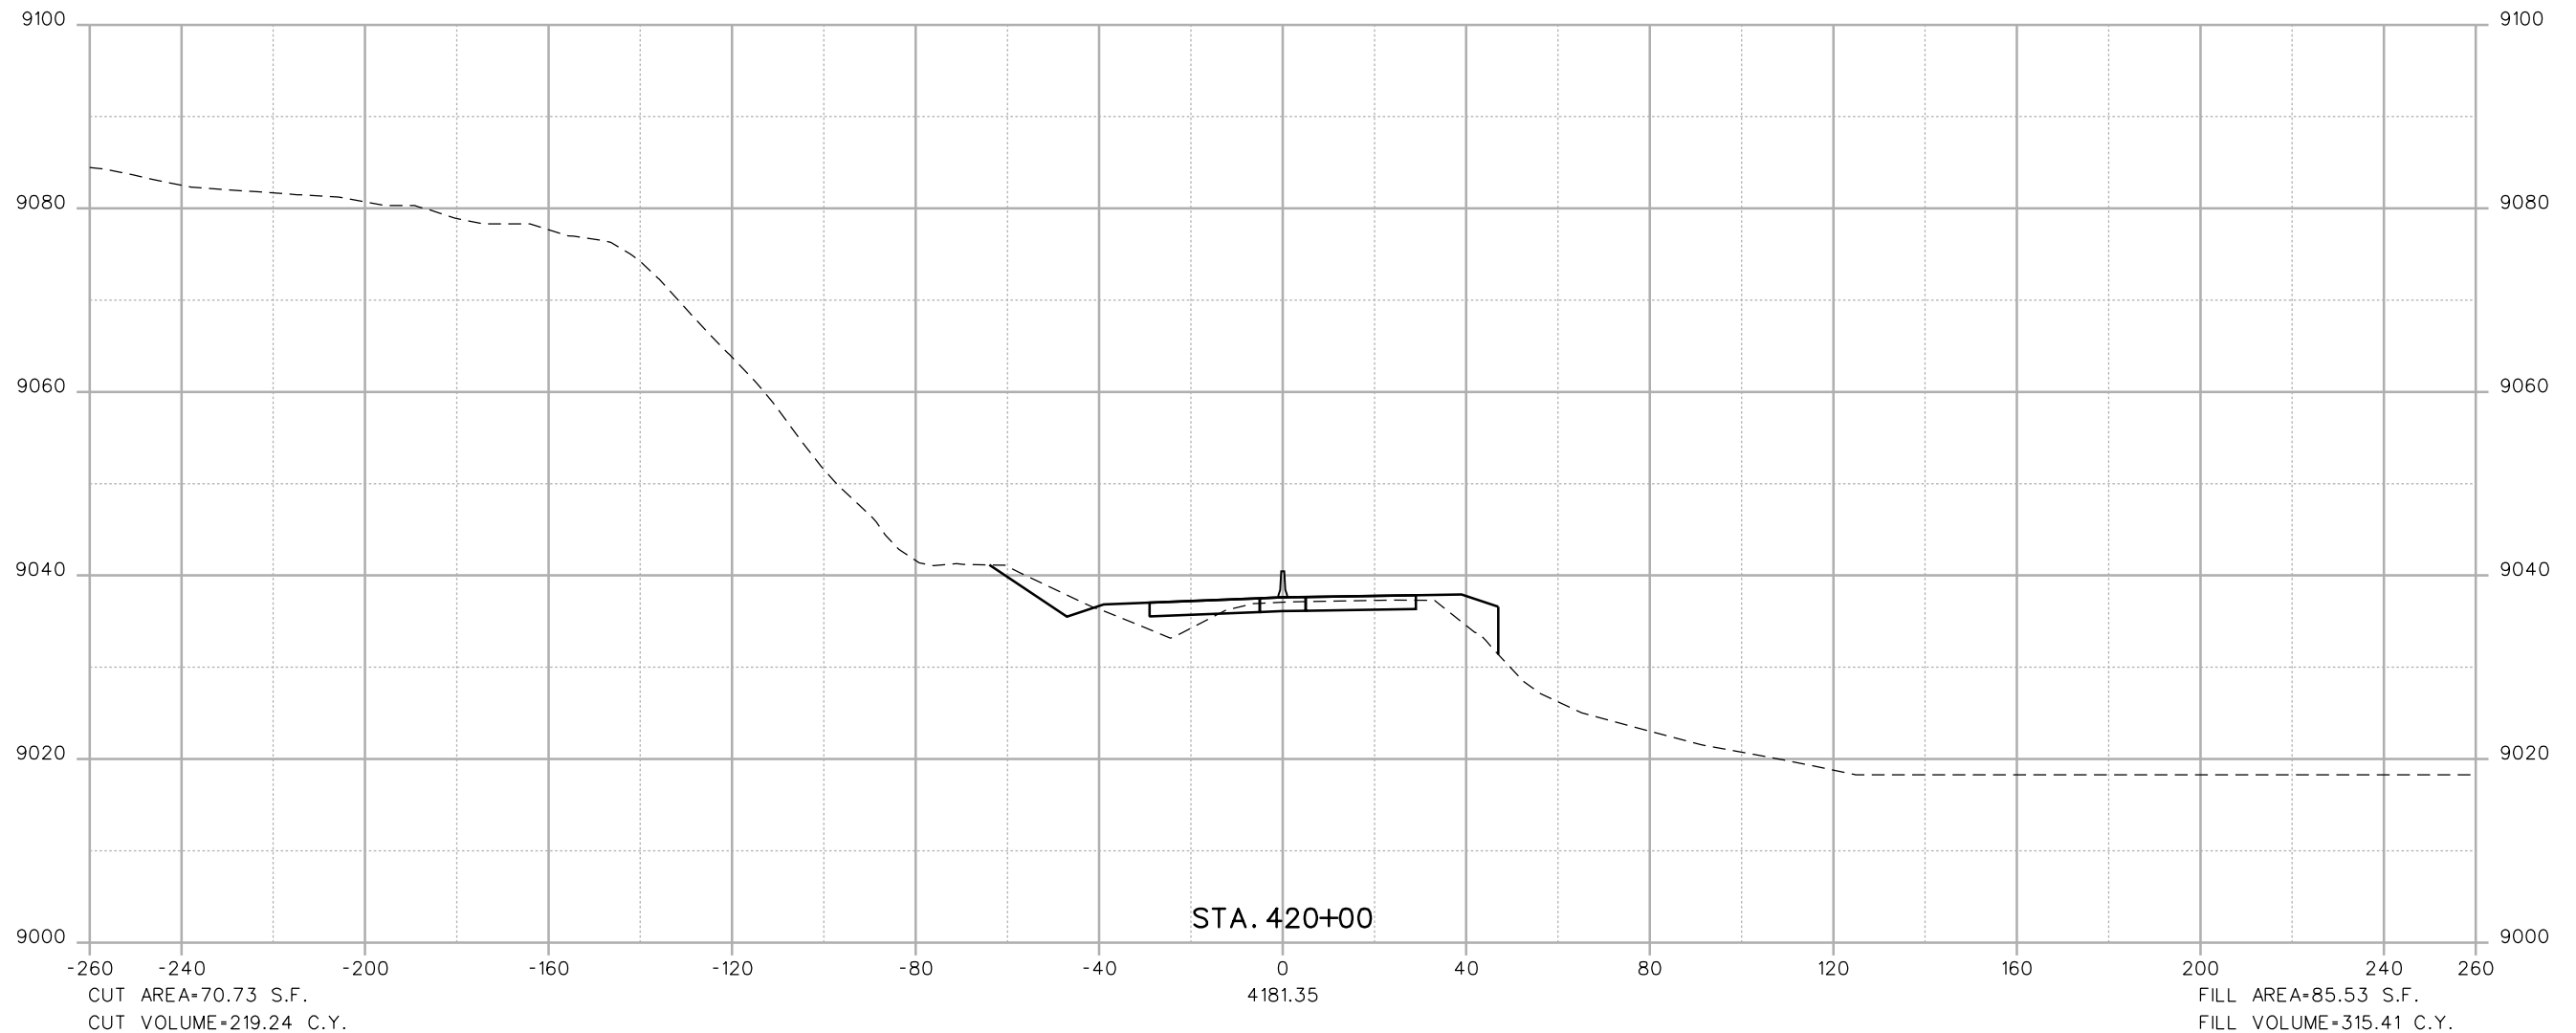

Print Date: 1/28/2013

File Name: 14927_FHU_DES_IRON SPRINGS XSECTIONS_NO ACTION.dgn

Horiz. Scale: 1:40 Vert. Scale: As Noted



6300 South Syracuse Way
Suite 600
Centennial, CO 80111
(303) 721-1440

Sheet Revisions		
No.	Date	Comments

Colorado Department of Transportation



425 A Corporate Circle
Golden, CO 80401
Phone: 720-497-6905 FAX: 720-497-6901

Region 1 GLA


As Constructed
No Revisions:
Revised:
Void:

NO ACTION
SH9 - IRON SPRINGS
CROSS SECTIONS


Designer:	Structure Numbers
Detailer:	
Sheet Subset:	Subset Sheets: of

Project No./Code
Sheet Number 13

Soellner 11:28:59 AM L:\112266-04\14927\Drawings\Reference_Files\No Action\14927_FHU_DES_IRON SPRINGS XSECTIONS_NO ACTION.dgn
1/28/2013 CDDT-PDFDraftQuality_V8i.plt cfig CDDT-PenTable.tbl

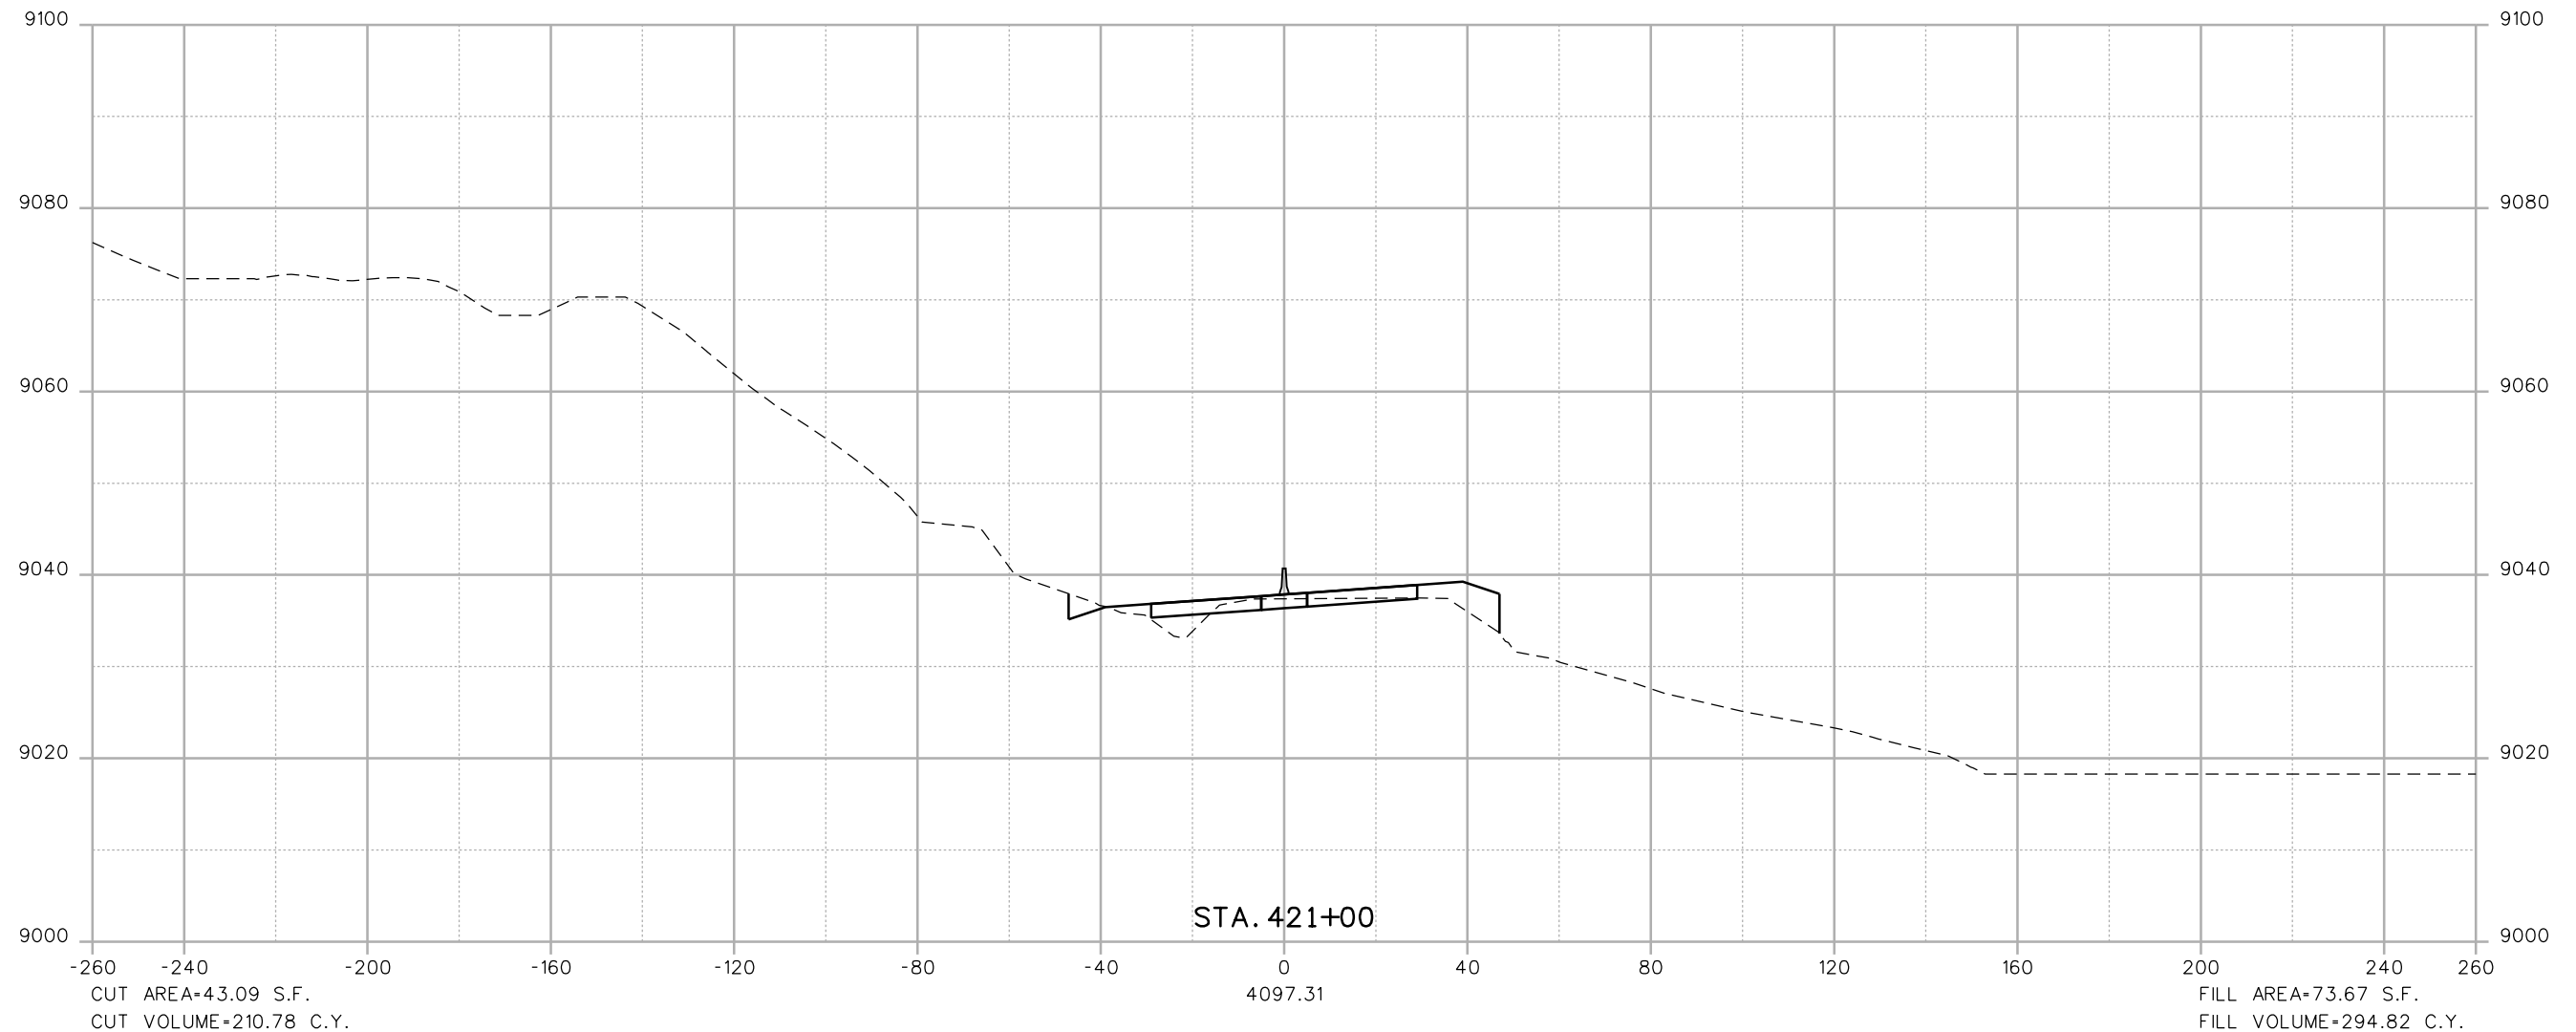


Print Date: 1/28/2013
 File Name: 14927_FHU_DES_IRON SPRINGS XSECTIONS_NO ACTION.dgn
 Horiz. Scale: 1:40 Vert. Scale: As Noted



6300 South Syracuse Way
 Suite 600
 Centennial, CO 80111
 (303) 721-1440

Sheet Revisions		
No.	Date	Comments

Colorado Department of Transportation



425 A Corporate Circle
 Golden, CO 80401
 Phone: 720-497-6905 FAX: 720-497-6901

Region 1 **GLA**


As Constructed
No Revisions:
Revised:
Void:

**NO ACTION
SH9 - IRON SPRINGS
CROSS SECTIONS**

Designer:	Structure Numbers
Detailer:	
Sheet Subset:	Subset Sheets: of

Project No./Code
Sheet Number 14

Soellner 11:29:00 AM L:\112266-04\14927\Drawings\Reference_Files\No Action\14927_FHU_DES_IRON SPRINGS XSECTIONS_NO ACTION.dgn
1/28/2013 CDDT-PDFDraftQuality_V8i.plt cgd -PenTable.tbl

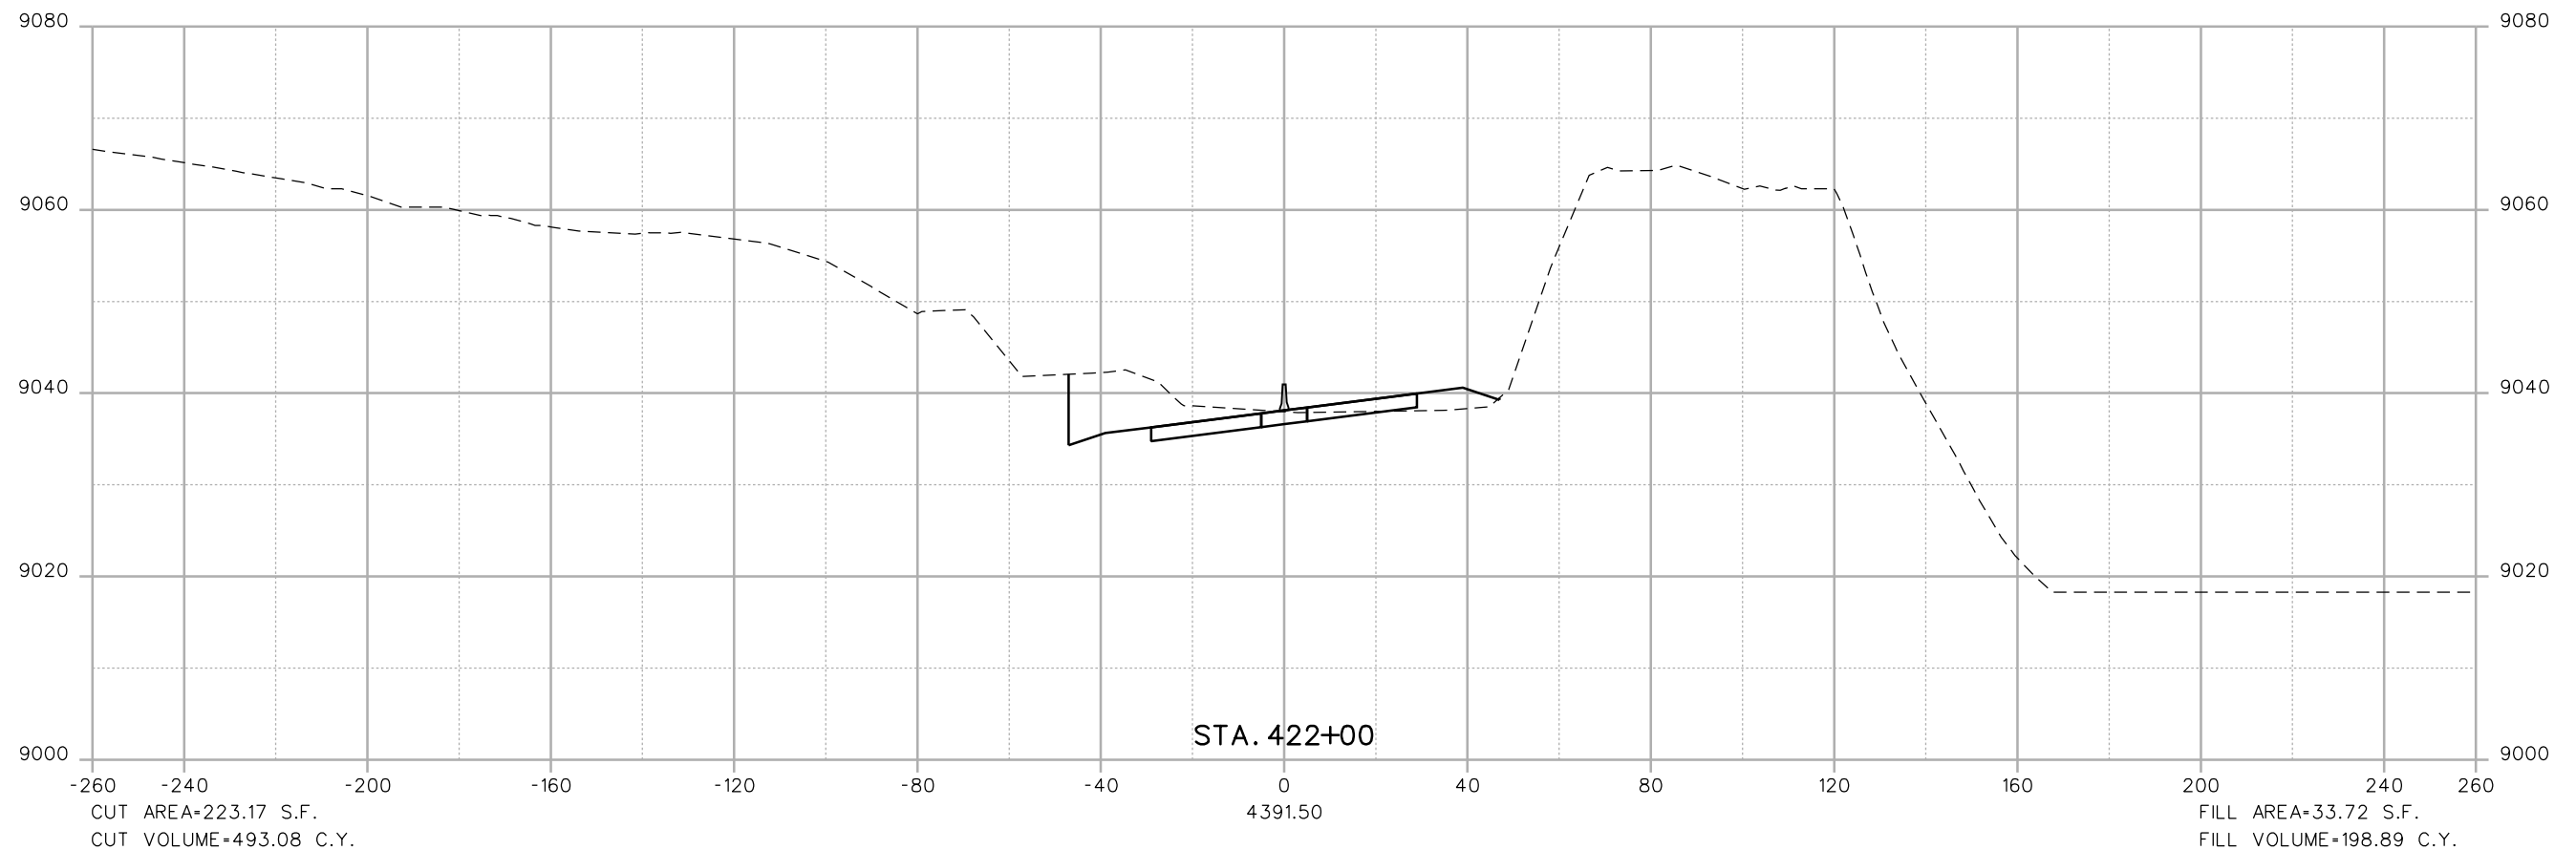

Print Date: 1/28/2013
 File Name: 14927_FHU_DES_IRON SPRINGS XSECTIONS_NO ACTION.dgn
 Horiz. Scale: 1:40 Vert. Scale: As Noted

Sheet Revisions		
No.	Date	Comments

Colorado Department of Transportation
 425 A Corporate Circle
 Golden, CO 80401
 Phone: 720-497-6905 FAX: 720-497-6901

Region 1 **GLA**

As Constructed

No Revisions: Revised: Void:

NO ACTION
SH9 - IRON SPRINGS
CROSS SECTIONS


Designer: Structure Numbers: Sheet Subset: Subset Sheets: of

Project No./Code

Sheet Number **15**



Soeller 11:29:01 AM L:\112266-04\14927\Drawings\Reference_Files\No Action\14927_FHU_DES_IRON SPRINGS XSECTIONS_NO ACTION.dgn
 1/28/2013 CDDT-PDFDraftQuality_V8i.plt cddt-penTable.tbl

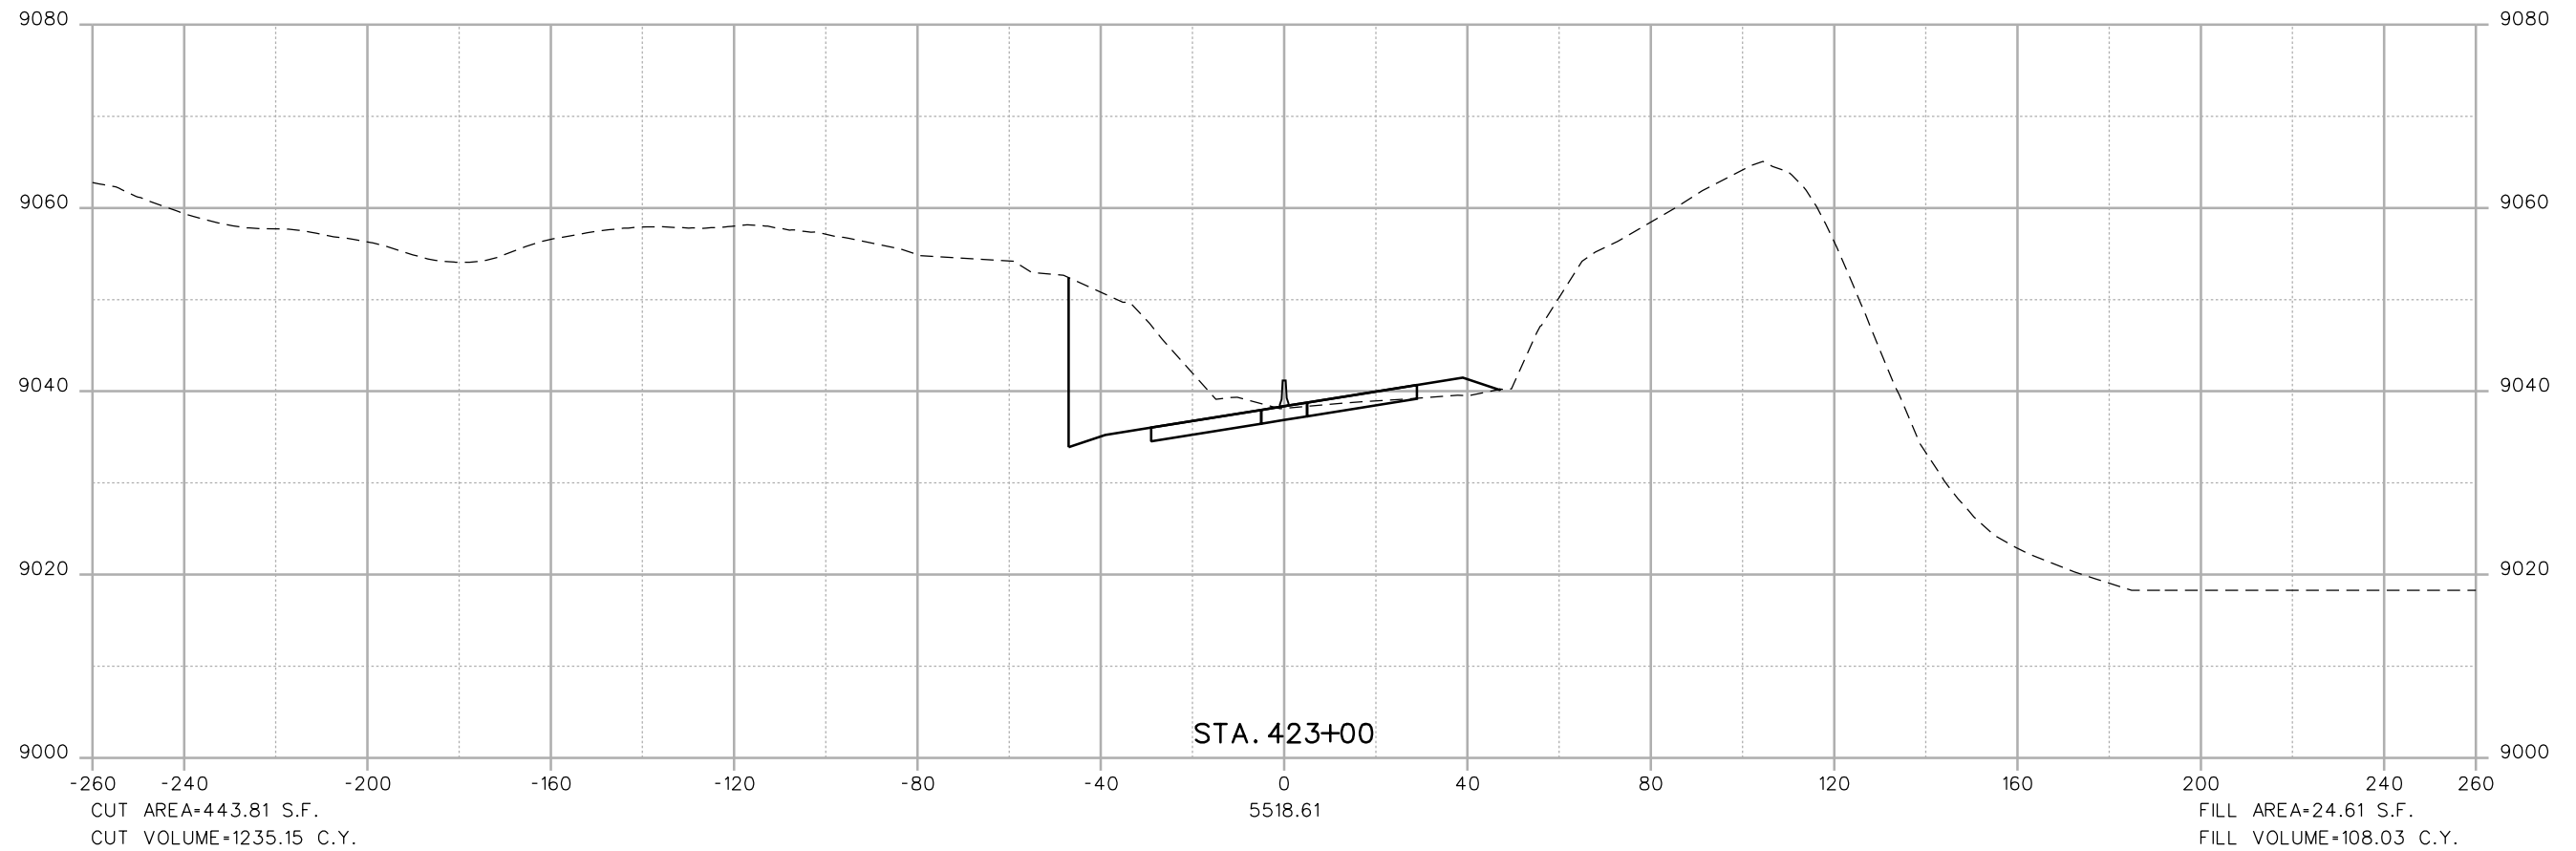

Print Date: 1/28/2013
 File Name: 14927_FHU_DES_IRON SPRINGS XSECTIONS_NO ACTION.dgn
 Horiz. Scale: 1:40 Vert. Scale: As Noted

Sheet Revisions		
No.	Date	Comments

Colorado Department of Transportation

 425 A Corporate Circle
 Golden, CO 80401
 Phone: 720-497-6905 FAX: 720-497-6901
Region 1 **GLA**

As Constructed
 No Revisions:
 Revised:
 Void:

NO ACTION
SH9 - IRON SPRINGS
CROSS SECTIONS


Designer: _____
 Detailer: _____
 Sheet Subset: _____

Structure Numbers: _____
 Subset Sheets: _____ of _____

Project No./Code

Sheet Number 16

Soellner 11:29:02 AM L:\112266-04\14927\Drawings\Reference_Files\No Action\14927_FHU_DES_IRON SPRINGS XSECTIONS_NO ACTION.dgn
1/28/2013 CDDT-PDFDraftQuality_V8i.plt cfig CDDT-PenTable.tbl

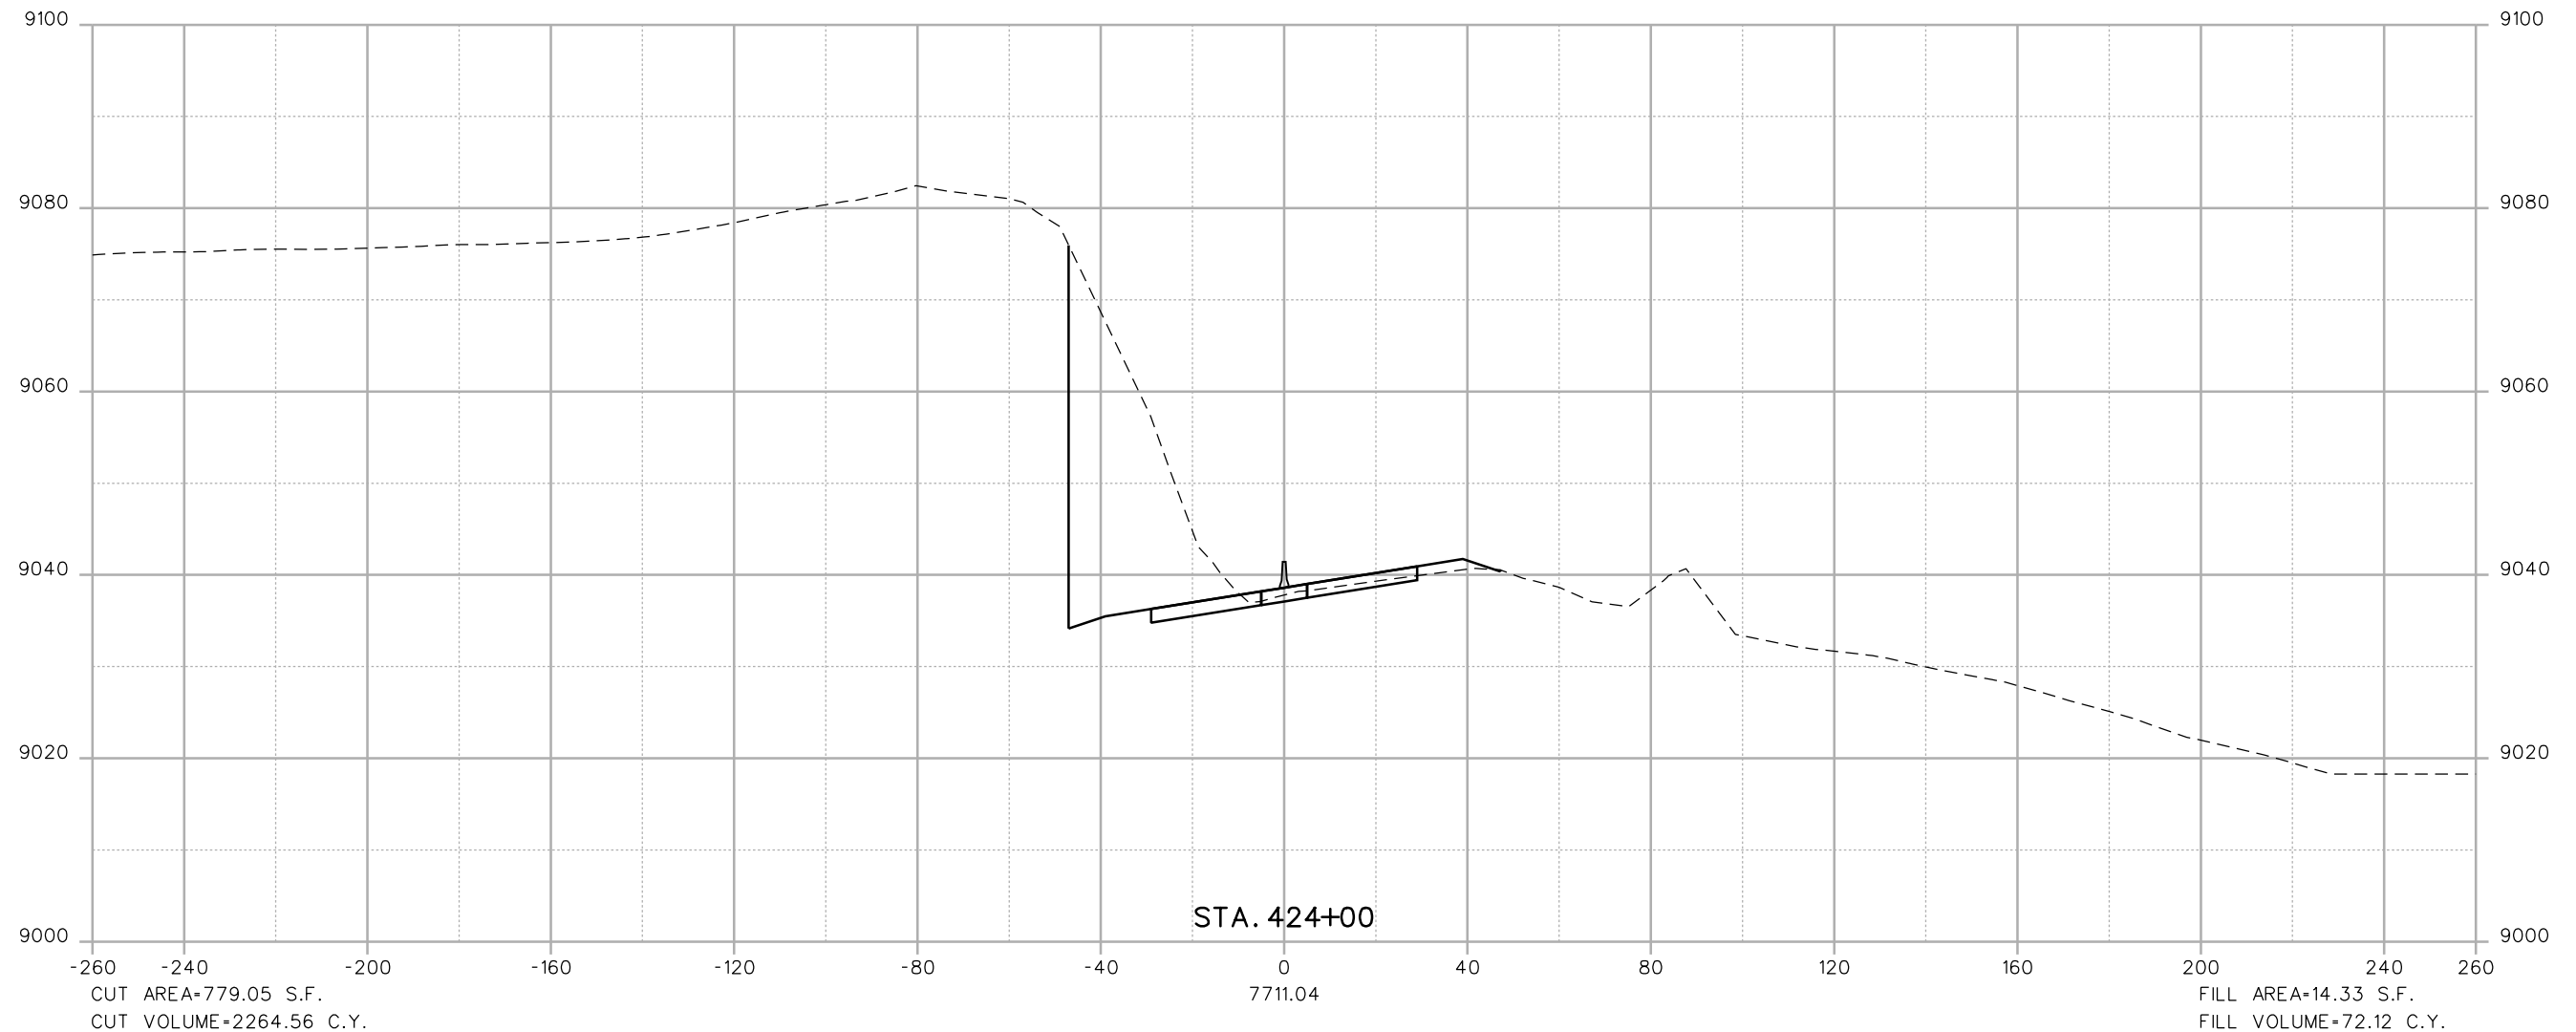


Print Date: 1/28/2013
 File Name: 14927_FHU_DES_IRON SPRINGS XSECTIONS_NO ACTION.dgn
 Horiz. Scale: 1:40 Vert. Scale: As Noted



6300 South Syracuse Way
 Suite 600
 Centennial, CO 80111
 (303) 721-1440

Sheet Revisions		
No.	Date	Comments

Colorado Department of Transportation
 425 A Corporate Circle
 Golden, CO 80401
 Phone: 720-497-6905 FAX: 720-497-6901



Region 1 **GLA**


As Constructed
No Revisions:
Revised:
Void:

NO ACTION
SH9 - IRON SPRINGS
CROSS SECTIONS

Designer:	Structure Numbers
Detailer:	
Sheet Subset:	Subset Sheets: of

Project No./Code
Sheet Number 17

Soellner 11:29:03 AM L:\112266-04\14927\Drawings\Reference_Files\No Action\14927_FHU_DES_IRON SPRINGS XSECTIONS_NO ACTION.dgn
 1/28/2013 CDDT-PDFDraftQuality_V8i.plt cfig CDDT-PenTable.tbl

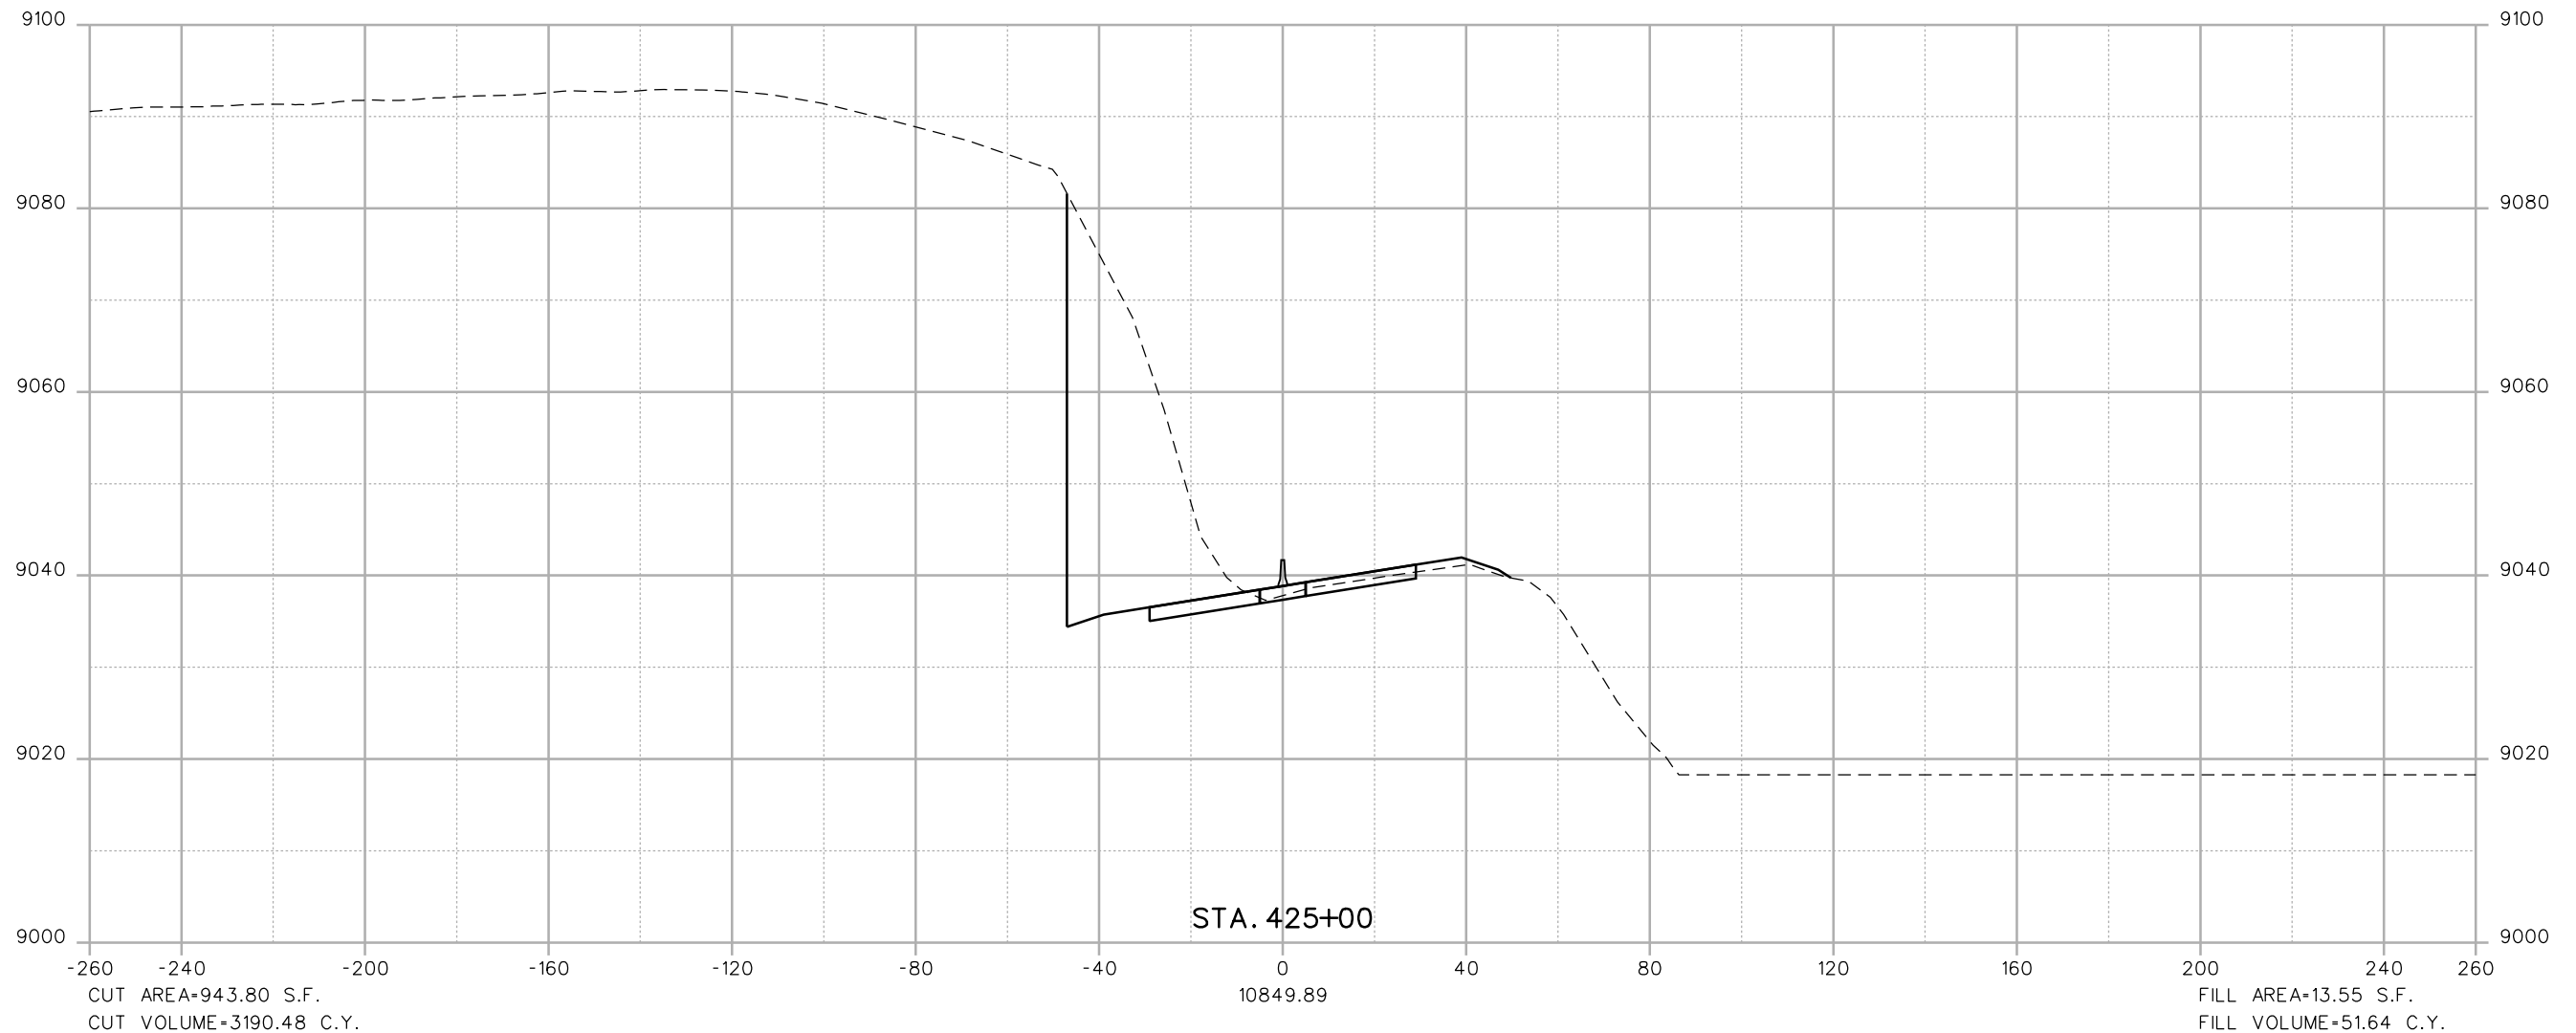

Print Date: 1/28/2013
 File Name: 14927_FHU_DES_IRON SPRINGS XSECTIONS_NO ACTION.dgn
 Horiz. Scale: 1:40 Vert. Scale: As Noted

Sheet Revisions		
No.	Date	Comments
0000		
0000		
0000		

Colorado Department of Transportation

 425 A Corporate Circle
 Golden, CO 80401
 Phone: 720-497-6905 FAX: 720-497-6901
Region 1 **GLA**


As Constructed
 No Revisions:
 Revised:
 Void:

NO ACTION
SH9 - IRON SPRINGS
CROSS SECTIONS

Designer:	Structure Numbers
Detailer:	Subset Sheets: of
Sheet Subset:	

Project No./Code
 Sheet Number **18**

Soellner 11:29:04 AM L:\112266-04\14927\Design\Drawings\Reference_Files\No Action\14927_FHU_DES_IRON SPRINGS XSECTIONS_NO ACTION.dgn
 1/28/2013 CDDT-PDFDraftQuality_V8i.plt cddt-penTable.tbl

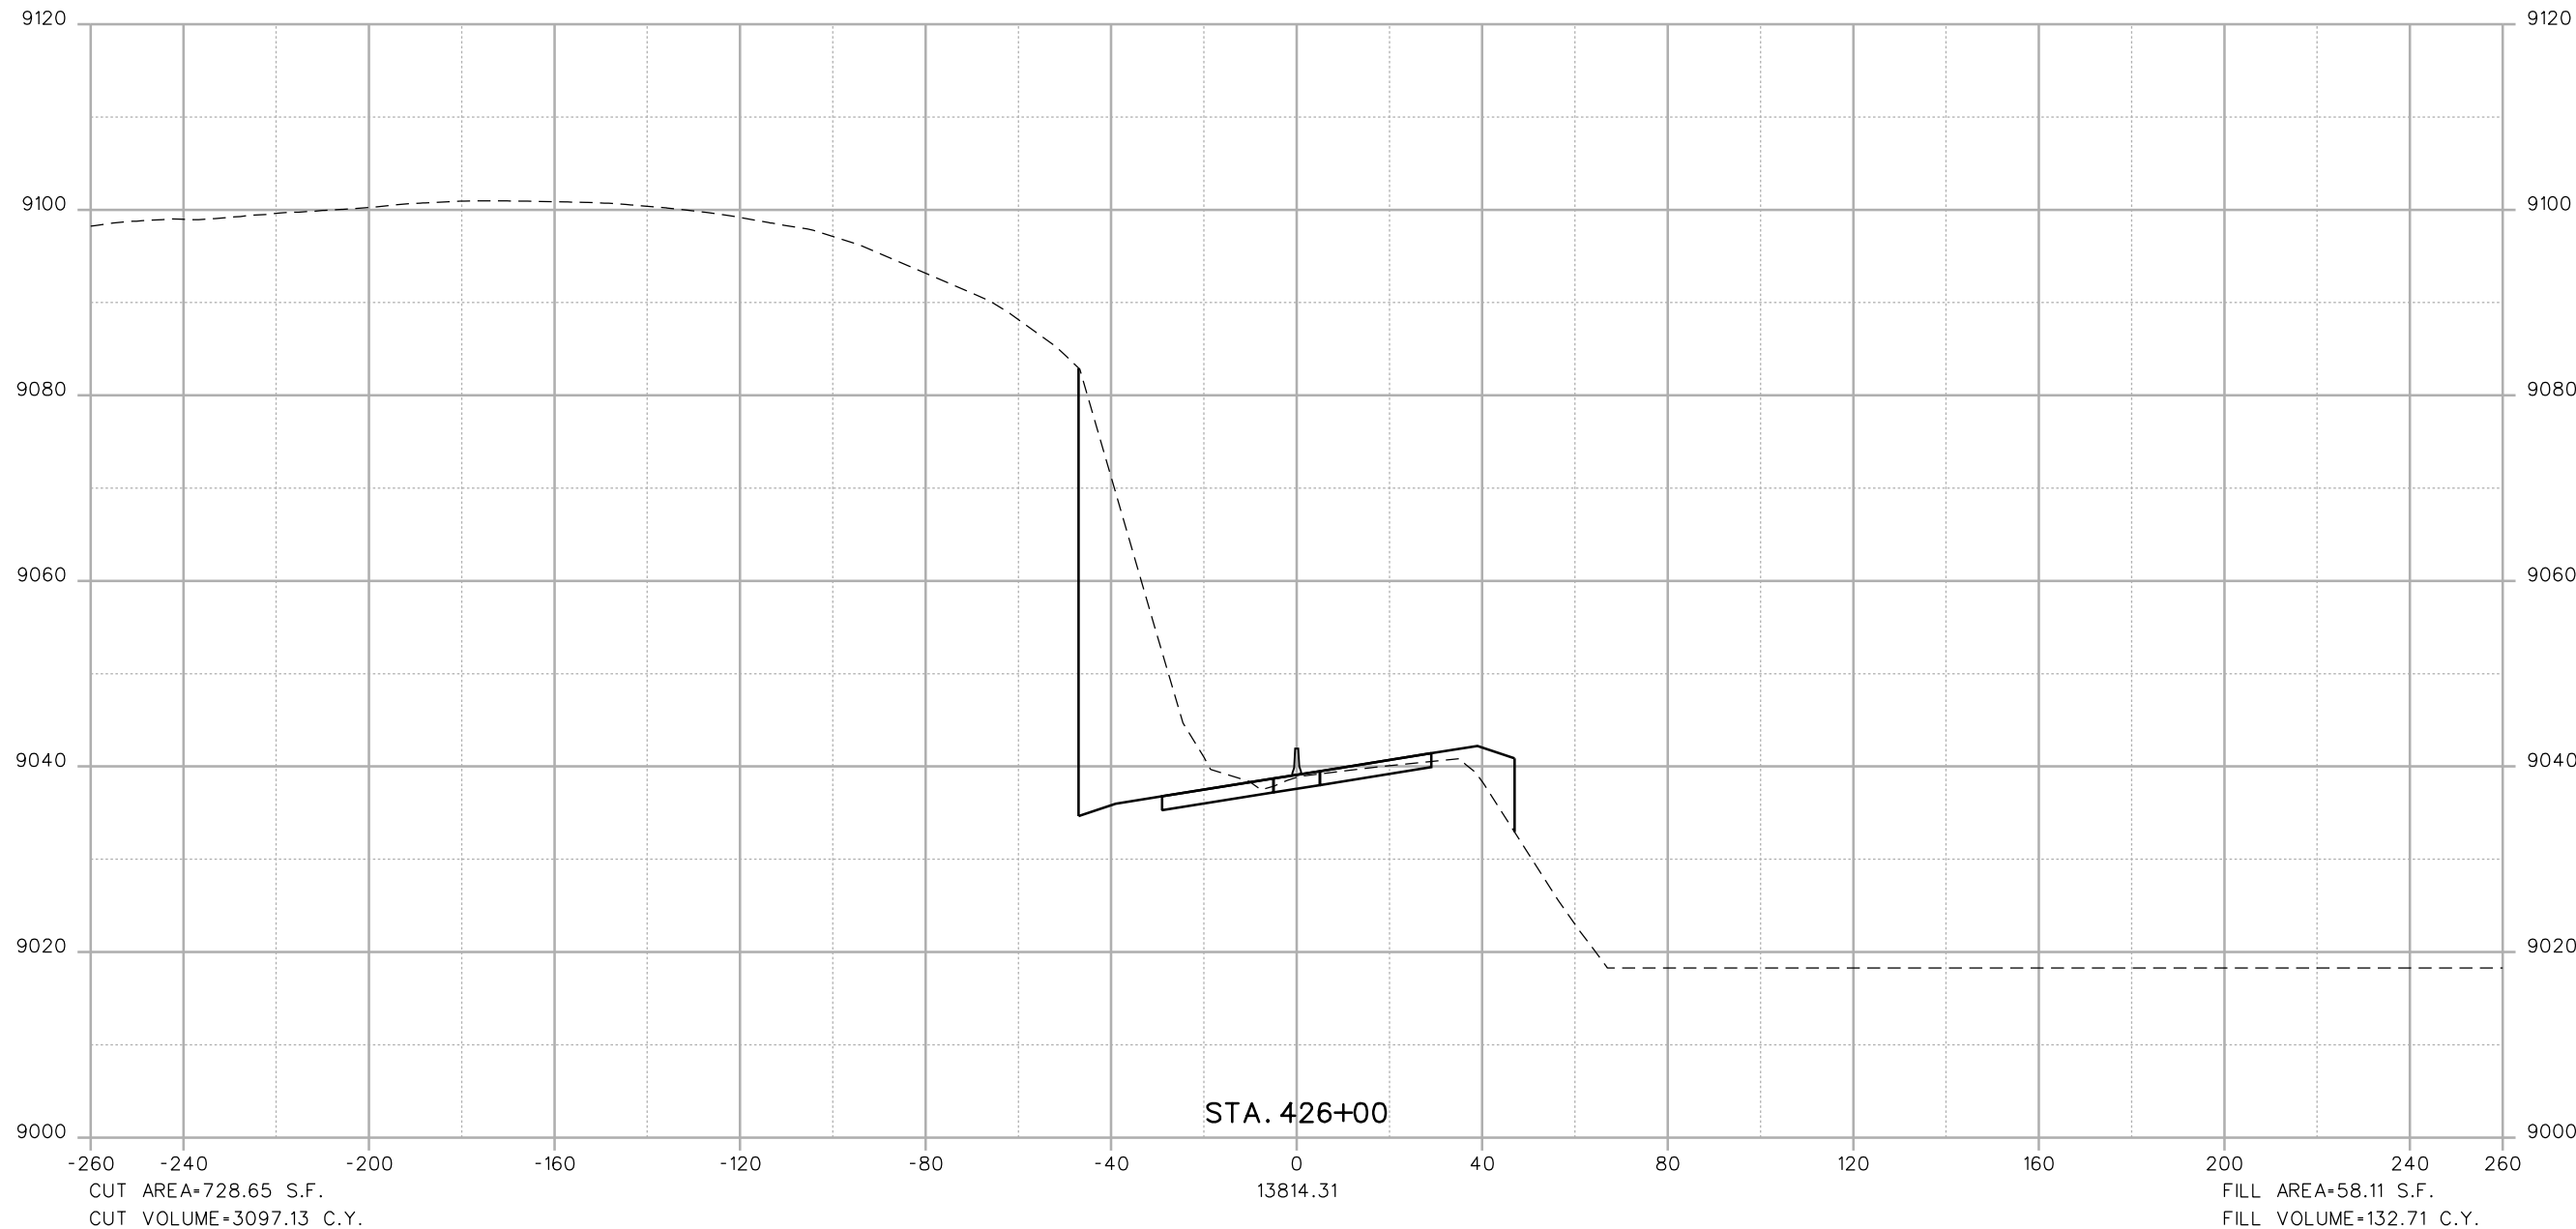

Print Date: 1/28/2013
 File Name: 14927_FHU_DES_IRON SPRINGS XSECTIONS_NO ACTION.dgn
 Horiz. Scale: 1:40 Vert. Scale: As Noted

Sheet Revisions			
No.	Date	Comments	Init.
0000			
0000			
0000			

Colorado Department of Transportation


 425 A Corporate Circle
 Golden, CO 80401
 Phone: 720-497-6905 FAX: 720-497-6901
Region 1 **GLA**

As Constructed
 No Revisions:
 Revised:
 Void:

NO ACTION
SH9 - IRON SPRINGS
CROSS SECTIONS
 Designer:
 Detailer:
 Sheet Subset:
 Structure Numbers:
 Subset Sheets: of

Project No./Code
 Sheet Number **19**

Soellner 11:29:06 AM L:\112266-04\14927\Design\Drawings\Reference_Files\No Action\14927_FHU_DES_IRON SPRINGS XSECTIONS_NO ACTION.dgn
1/28/2013 CDDT-PDFDraftQuality_V8i.plt cddt-penTable.tbl

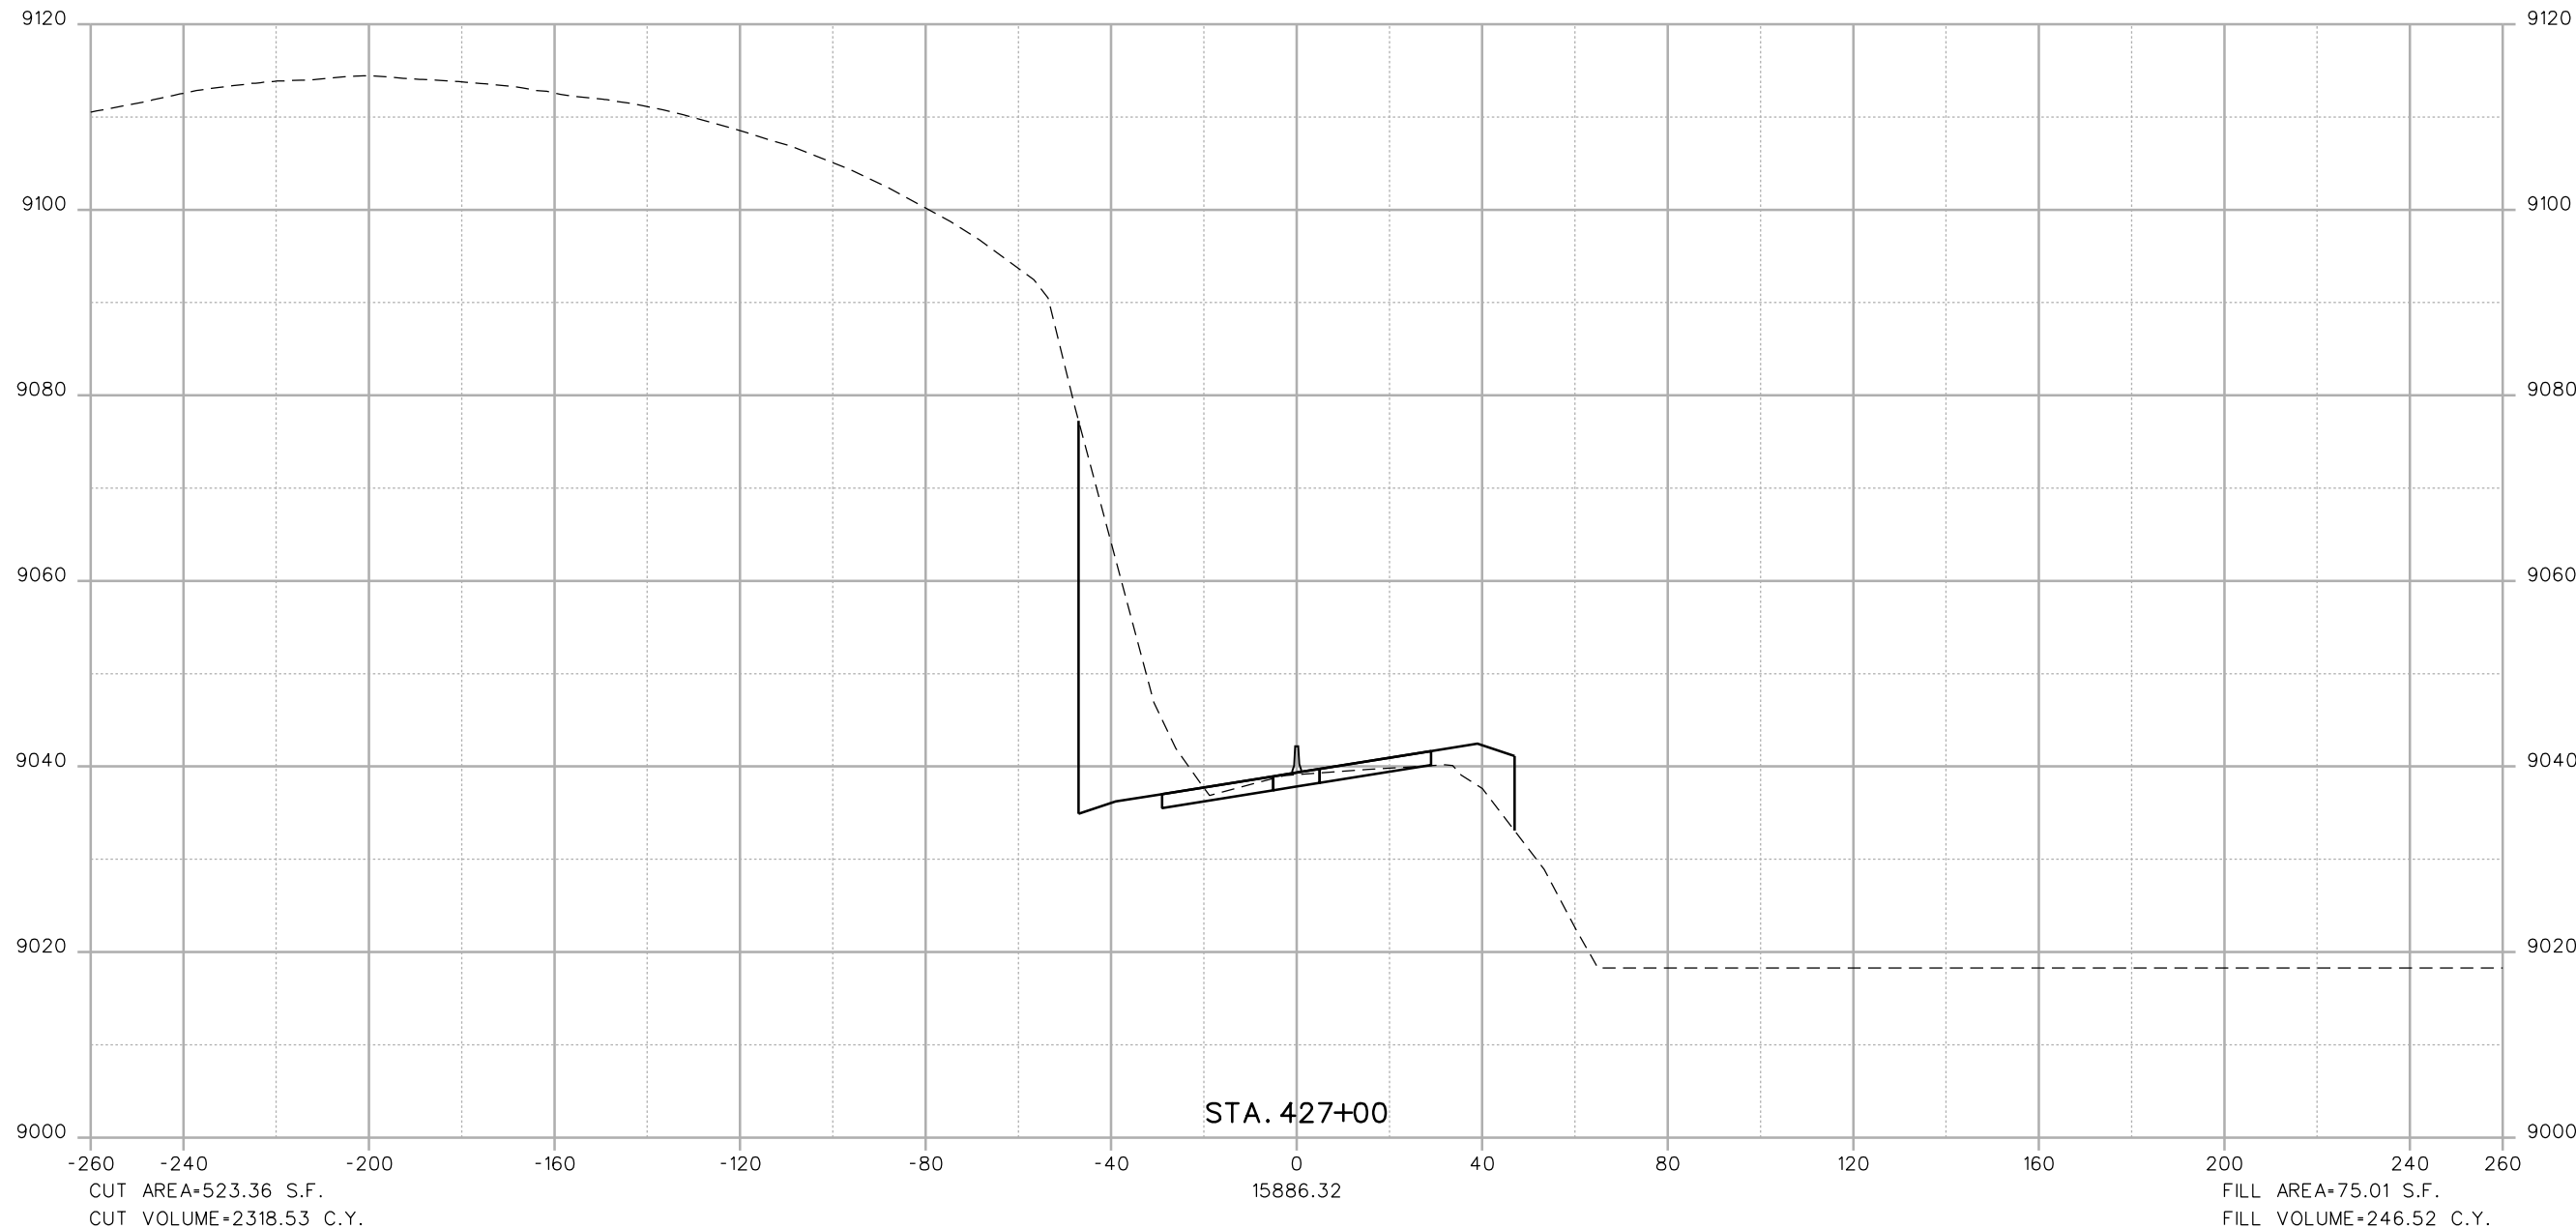

Print Date: 1/28/2013
 File Name: 14927_FHU_DES_IRON SPRINGS XSECTIONS_NO ACTION.dgn
 Horiz. Scale: 1:40 Vert. Scale: As Noted

Sheet Revisions		
No.	Date	Comments

Colorado Department of Transportation
 425 A Corporate Circle
 Golden, CO 80401
 Phone: 720-497-6905 FAX: 720-497-6901

Region 1 **GLA**

As Constructed
No Revisions:
Revised:
Void:


NO ACTION
SH9 - IRON SPRINGS
CROSS SECTIONS

Designer: _____
 Detailer: _____
 Sheet Subset: _____

Structure Numbers: _____
 Subset Sheets: _____ of _____

Project No./Code
Sheet Number 20

Soellner 11:29:07 AM L:\112266-04\14927\Design\Drawings\Reference_Files\No Action\14927_FHU_DES_IRON SPRINGS XSECTIONS_NO ACTION.dgn
1/28/2013 CDDT-PDFDraftQuality_V8i.plt cddt-penTable.tbl

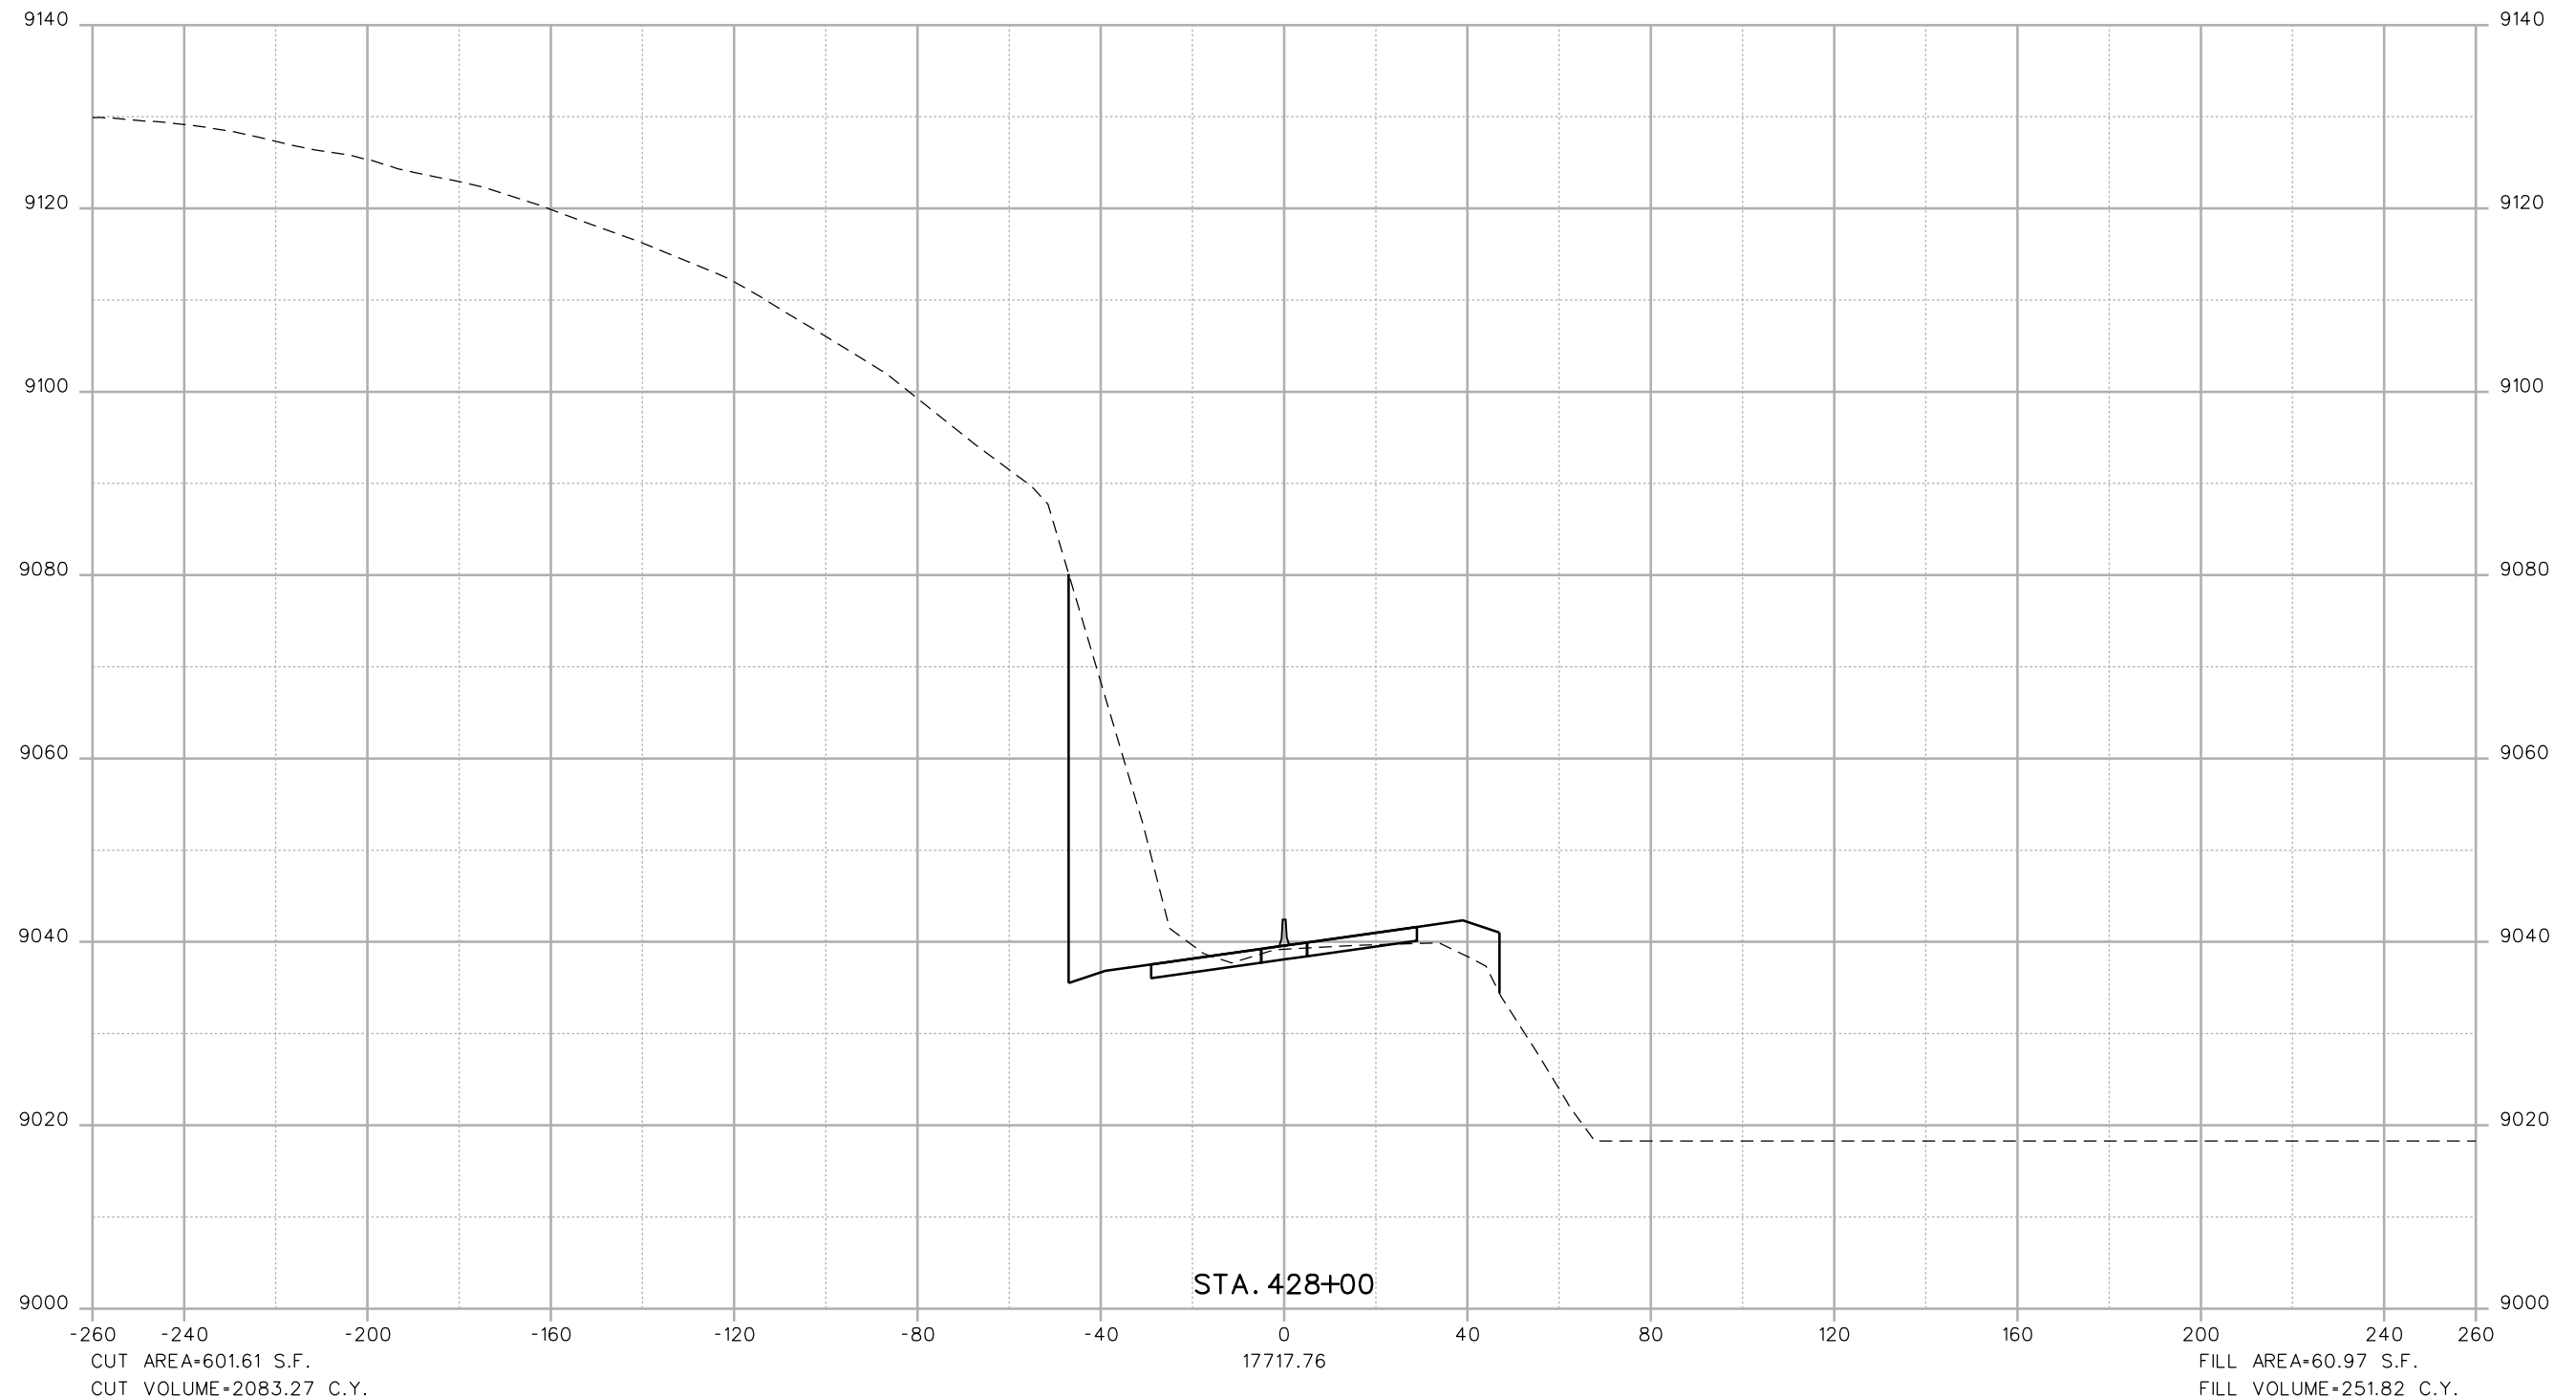


Print Date: 1/28/2013
 File Name: 14927_FHU_DES_IRON SPRINGS XSECTIONS_NO ACTION.dgn
 Horiz. Scale: 1:40 Vert. Scale: As Noted

**FELSBURG
HOLT &
ULLEVIG**
 6300 South Syracuse Way
 Suite 600
 Centennial, CO 80111
 (303) 721-1440

Sheet Revisions		
No.	Date	Comments

Colorado Department of Transportation

 425 A Corporate Circle
 Golden, CO 80401
 Phone: 720-497-6905 FAX: 720-497-6901

Region 1 **GLA**


As Constructed
No Revisions:
Revised:
Void:


**NO ACTION
SH9 - IRON SPRINGS
CROSS SECTIONS**

Designer:	Structure Numbers
Detailer:	
Sheet Subset:	Subset Sheets: of

Project No./Code
Sheet Number 21

Soellner 11:29:08 AM L:\112266-04\14927\Design\Drawings\Reference_Files\No Action\14927_FHU_DES_IRON SPRINGS XSECTIONS_NO ACTION.dgn
 1/28/2013 CDDT-PDFDraftQuality_V8i.plt cgd -PenTable.tbl

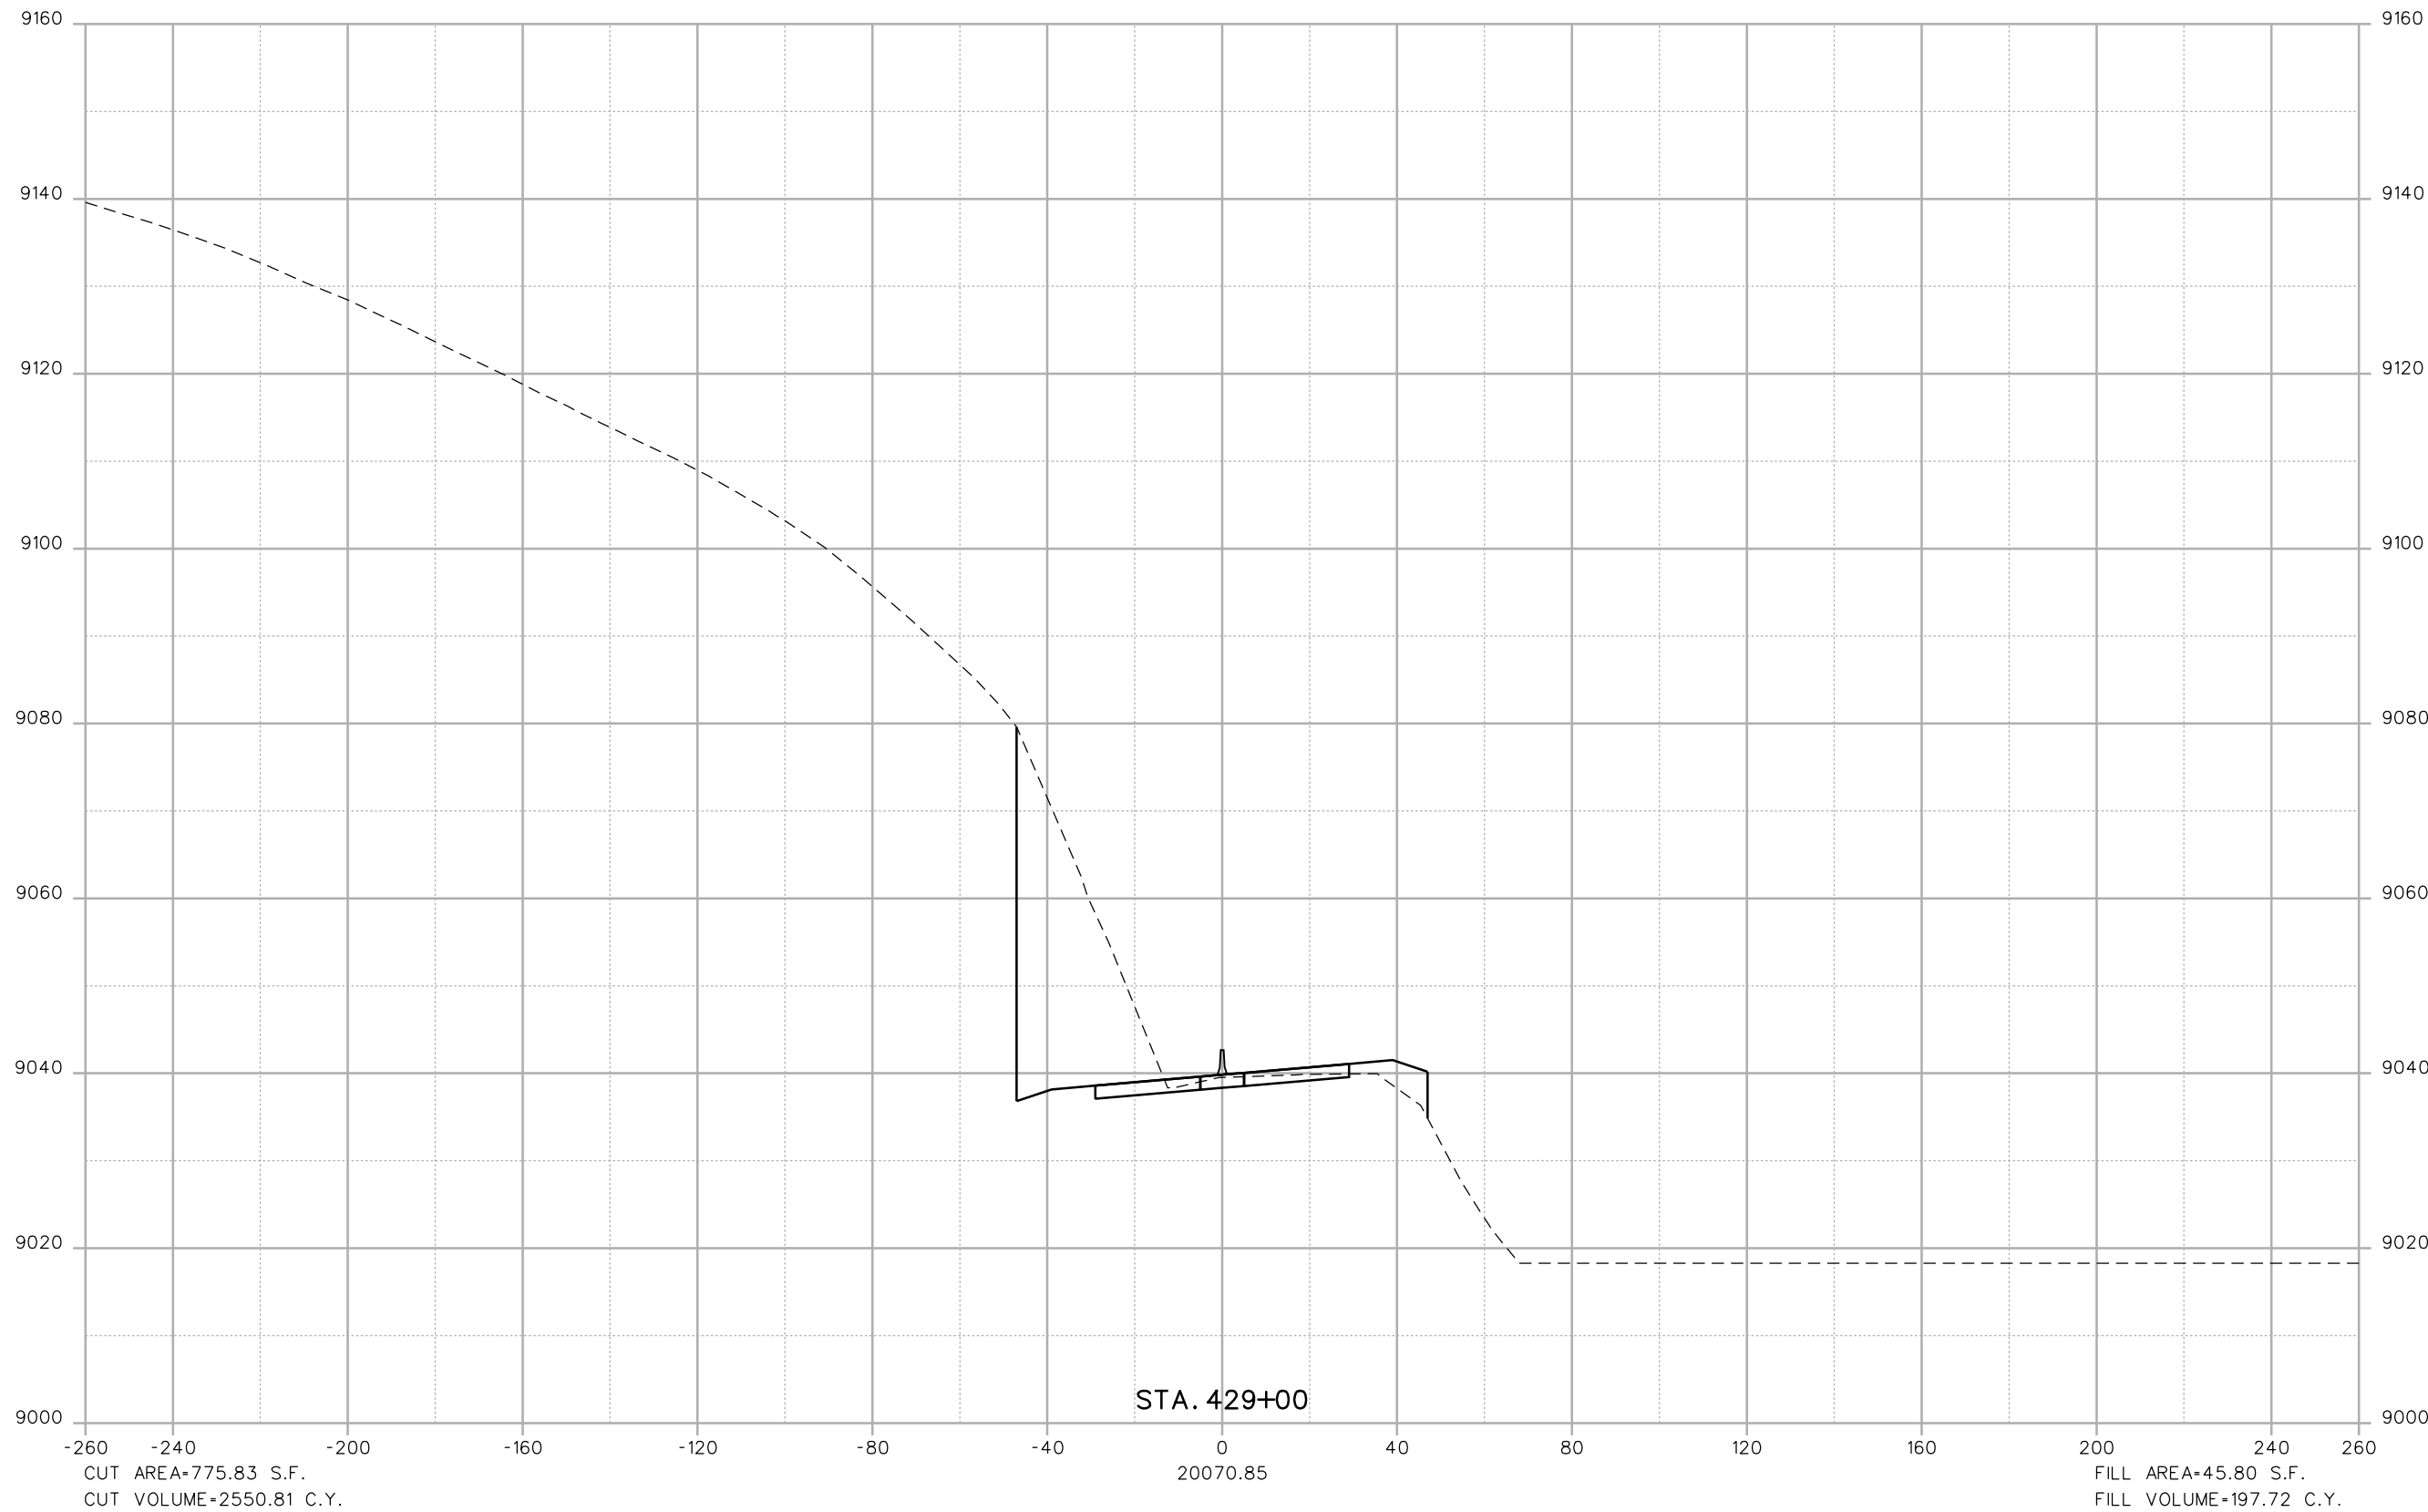

Print Date: 1/28/2013
 File Name: 14927_FHU_DES_IRON SPRINGS XSECTIONS_NO ACTION.dgn
 Horiz. Scale: 1:40 Vert. Scale: As Noted

 6300 South Syracuse Way
 Suite 600
 Centennial, CO 80111
 (303) 721-1440

Sheet Revisions		
Date	Comments	Init.

Colorado Department of Transportation


 425 A Corporate Circle
 Golden, CO 80401
 Phone: 720-497-6905 FAX: 720-497-6901
Region 1 **GLA**


As Constructed
 No Revisions:
 Revised:
 Void:

NO ACTION
SH9 - IRON SPRINGS
CROSS SECTIONS
 Designer:
 Detailer:
 Sheet Subset:
 Structure Numbers:
 Subset Sheets: of

Project No./Code
 Sheet Number **22**

Soellner 11:29:10 AM L:\112266-04\14927-Design\Drawings\Reference_Files\No Action\14927_FHU_DES_IRON SPRINGS XSECTIONS_NO ACTION.dgn
 1/28/2013 CDDT-PDFDraftQuality_V8i.plt cfig CDDT-PenTable.tbl

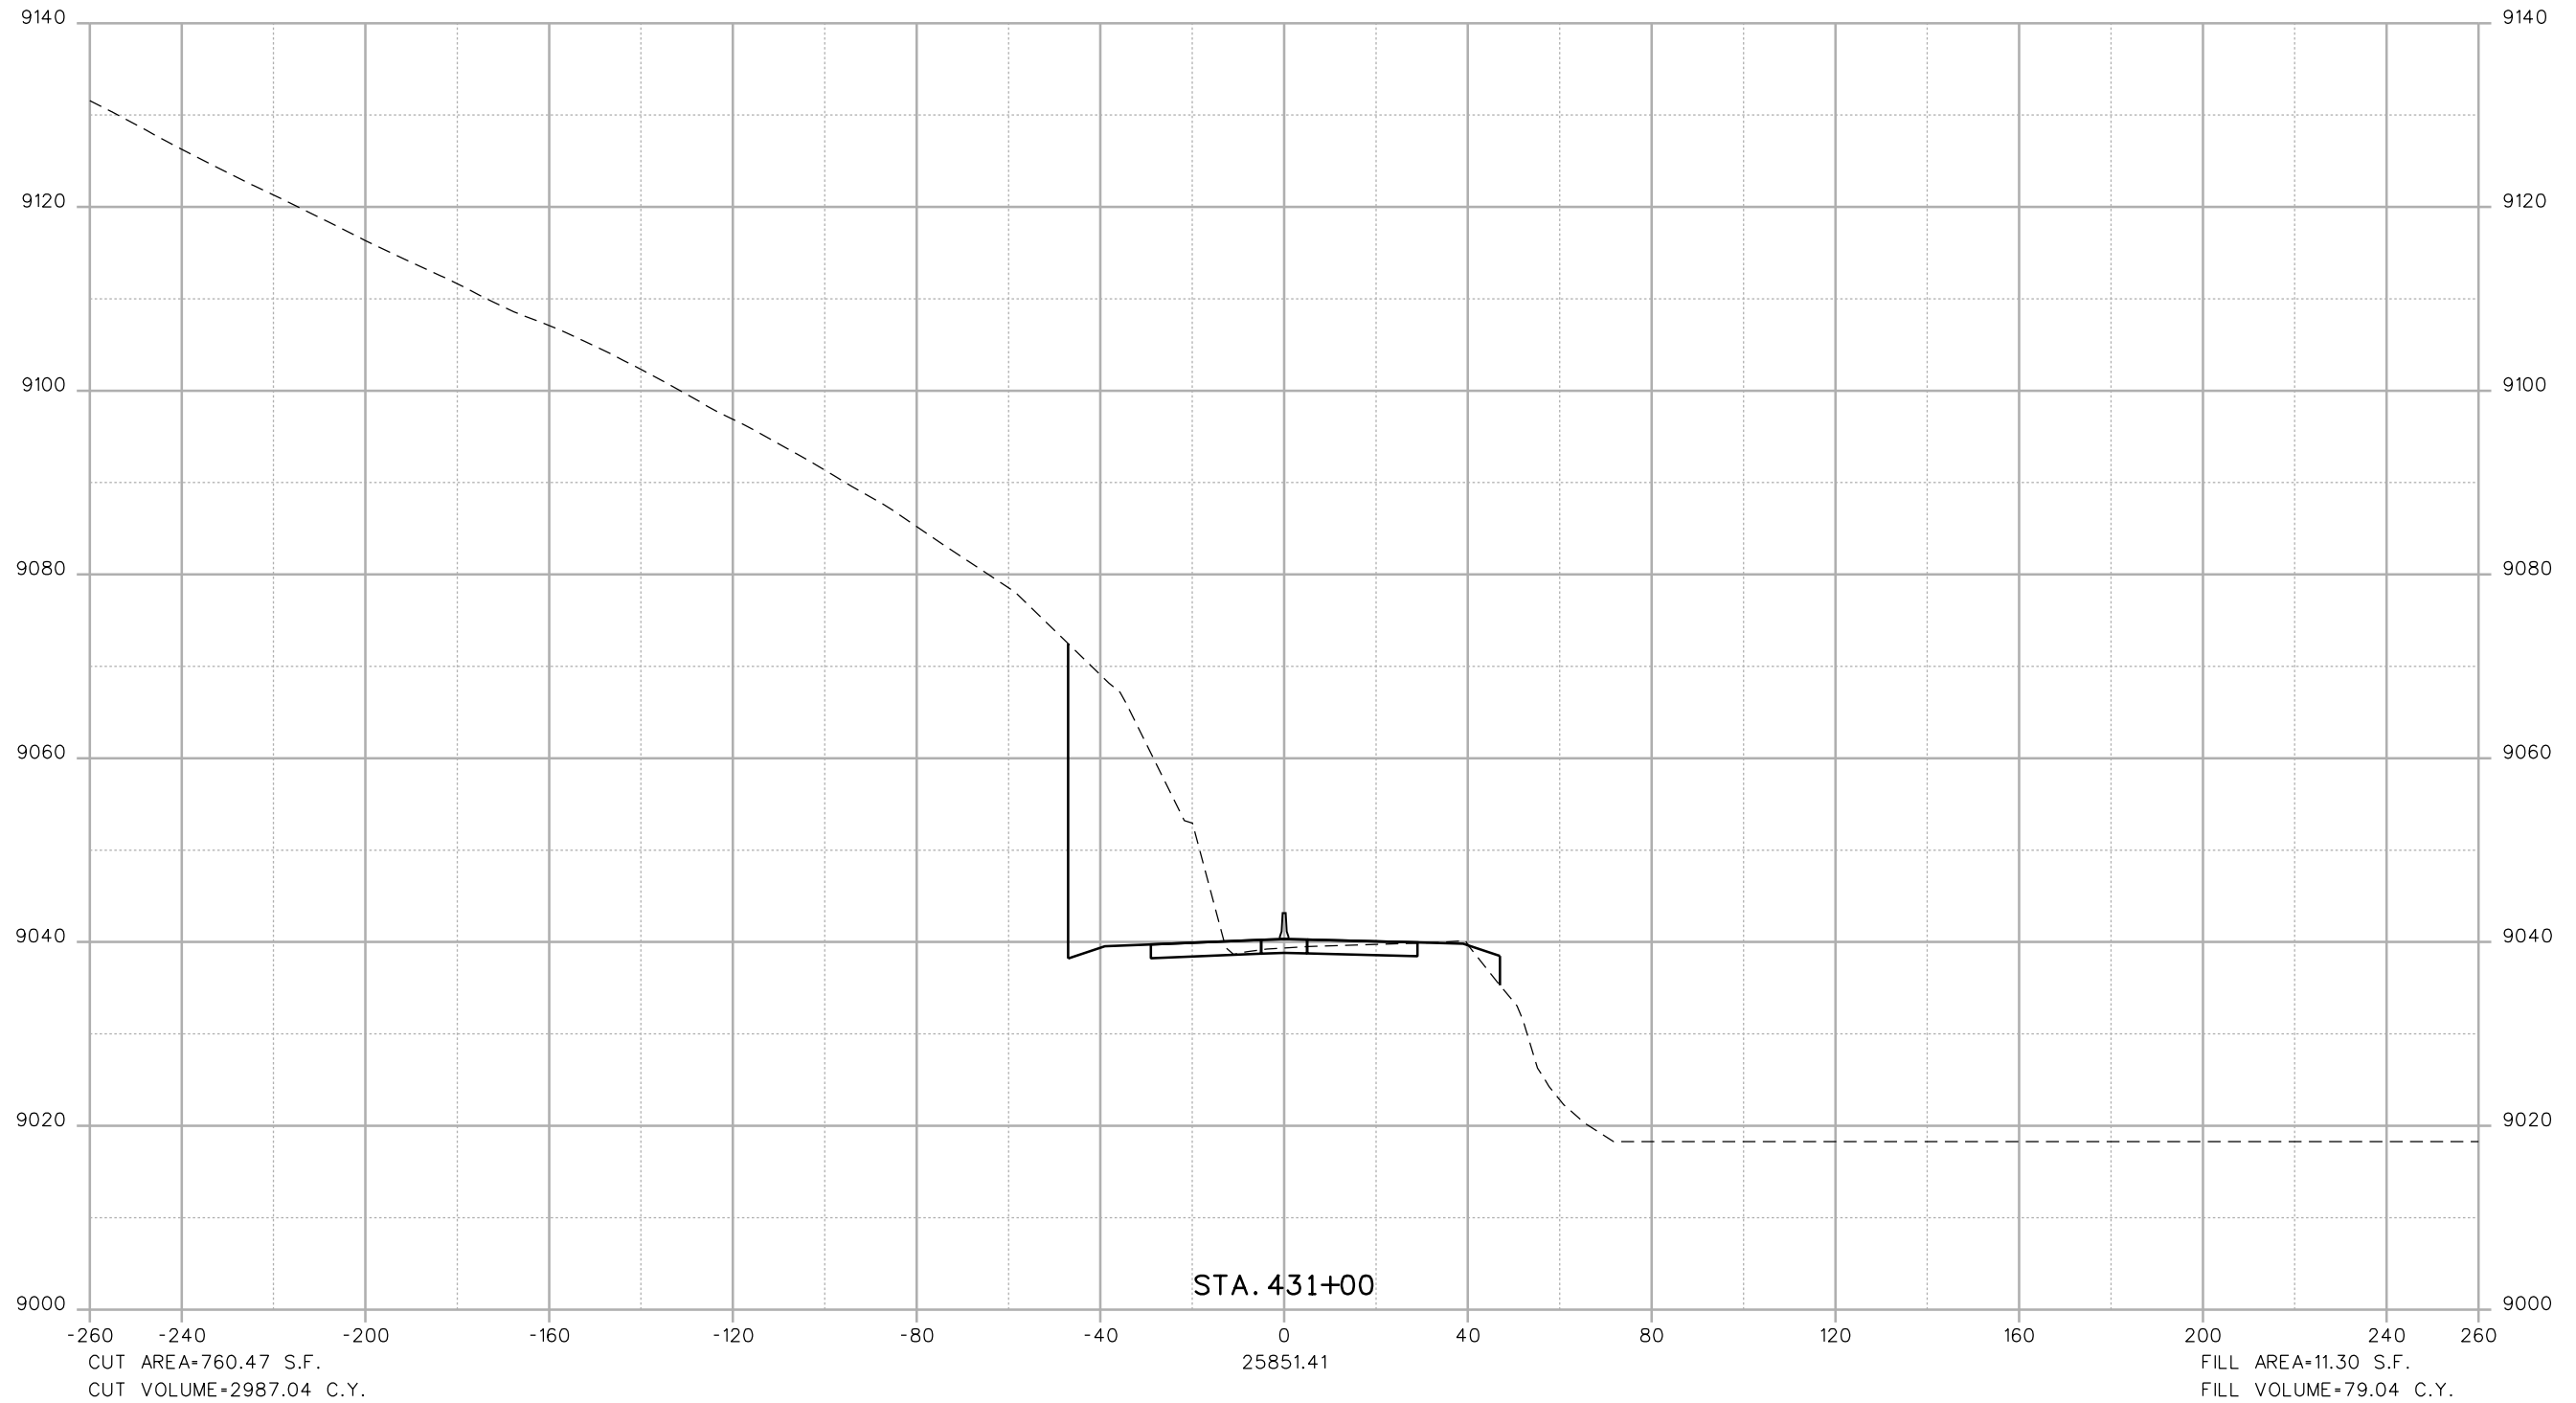

Print Date: 1/28/2013
 File Name: 14927_FHU_DES_IRON SPRINGS XSECTIONS_NO ACTION.dgn
 Horiz. Scale: 1:40 Vert. Scale: As Noted

 6300 South Syracuse Way
 Suite 600
 Centennial, CO 80111
 (303) 721-1440

Sheet Revisions		
No.	Date	Comments
0000		
0000		
0000		

Colorado Department of Transportation


 425 A Corporate Circle
 Golden, CO 80401
 Phone: 720-497-6905 FAX: 720-497-6901
Region 1 **GLA**

As Constructed
 No Revisions:
 Revised:
 Void:


NO ACTION
SH9 - IRON SPRINGS
CROSS SECTIONS
 Designer:
 Detailer:
 Sheet Subset:
 Structure Numbers:
 Subset Sheets: of

Project No./Code
 Sheet Number **24**

Soellner 11:29:11 AM L:\112266-04\14927\Design\Drawings\Reference_Files\No Action\14927_FHU_DES_IRON_SPRINGS_XSECTIONS_NO_ACTION.dgn
1/28/2013 CDDT-PDFDraftQuality_V8i.plt cgg CDDT-PenTable.tbl

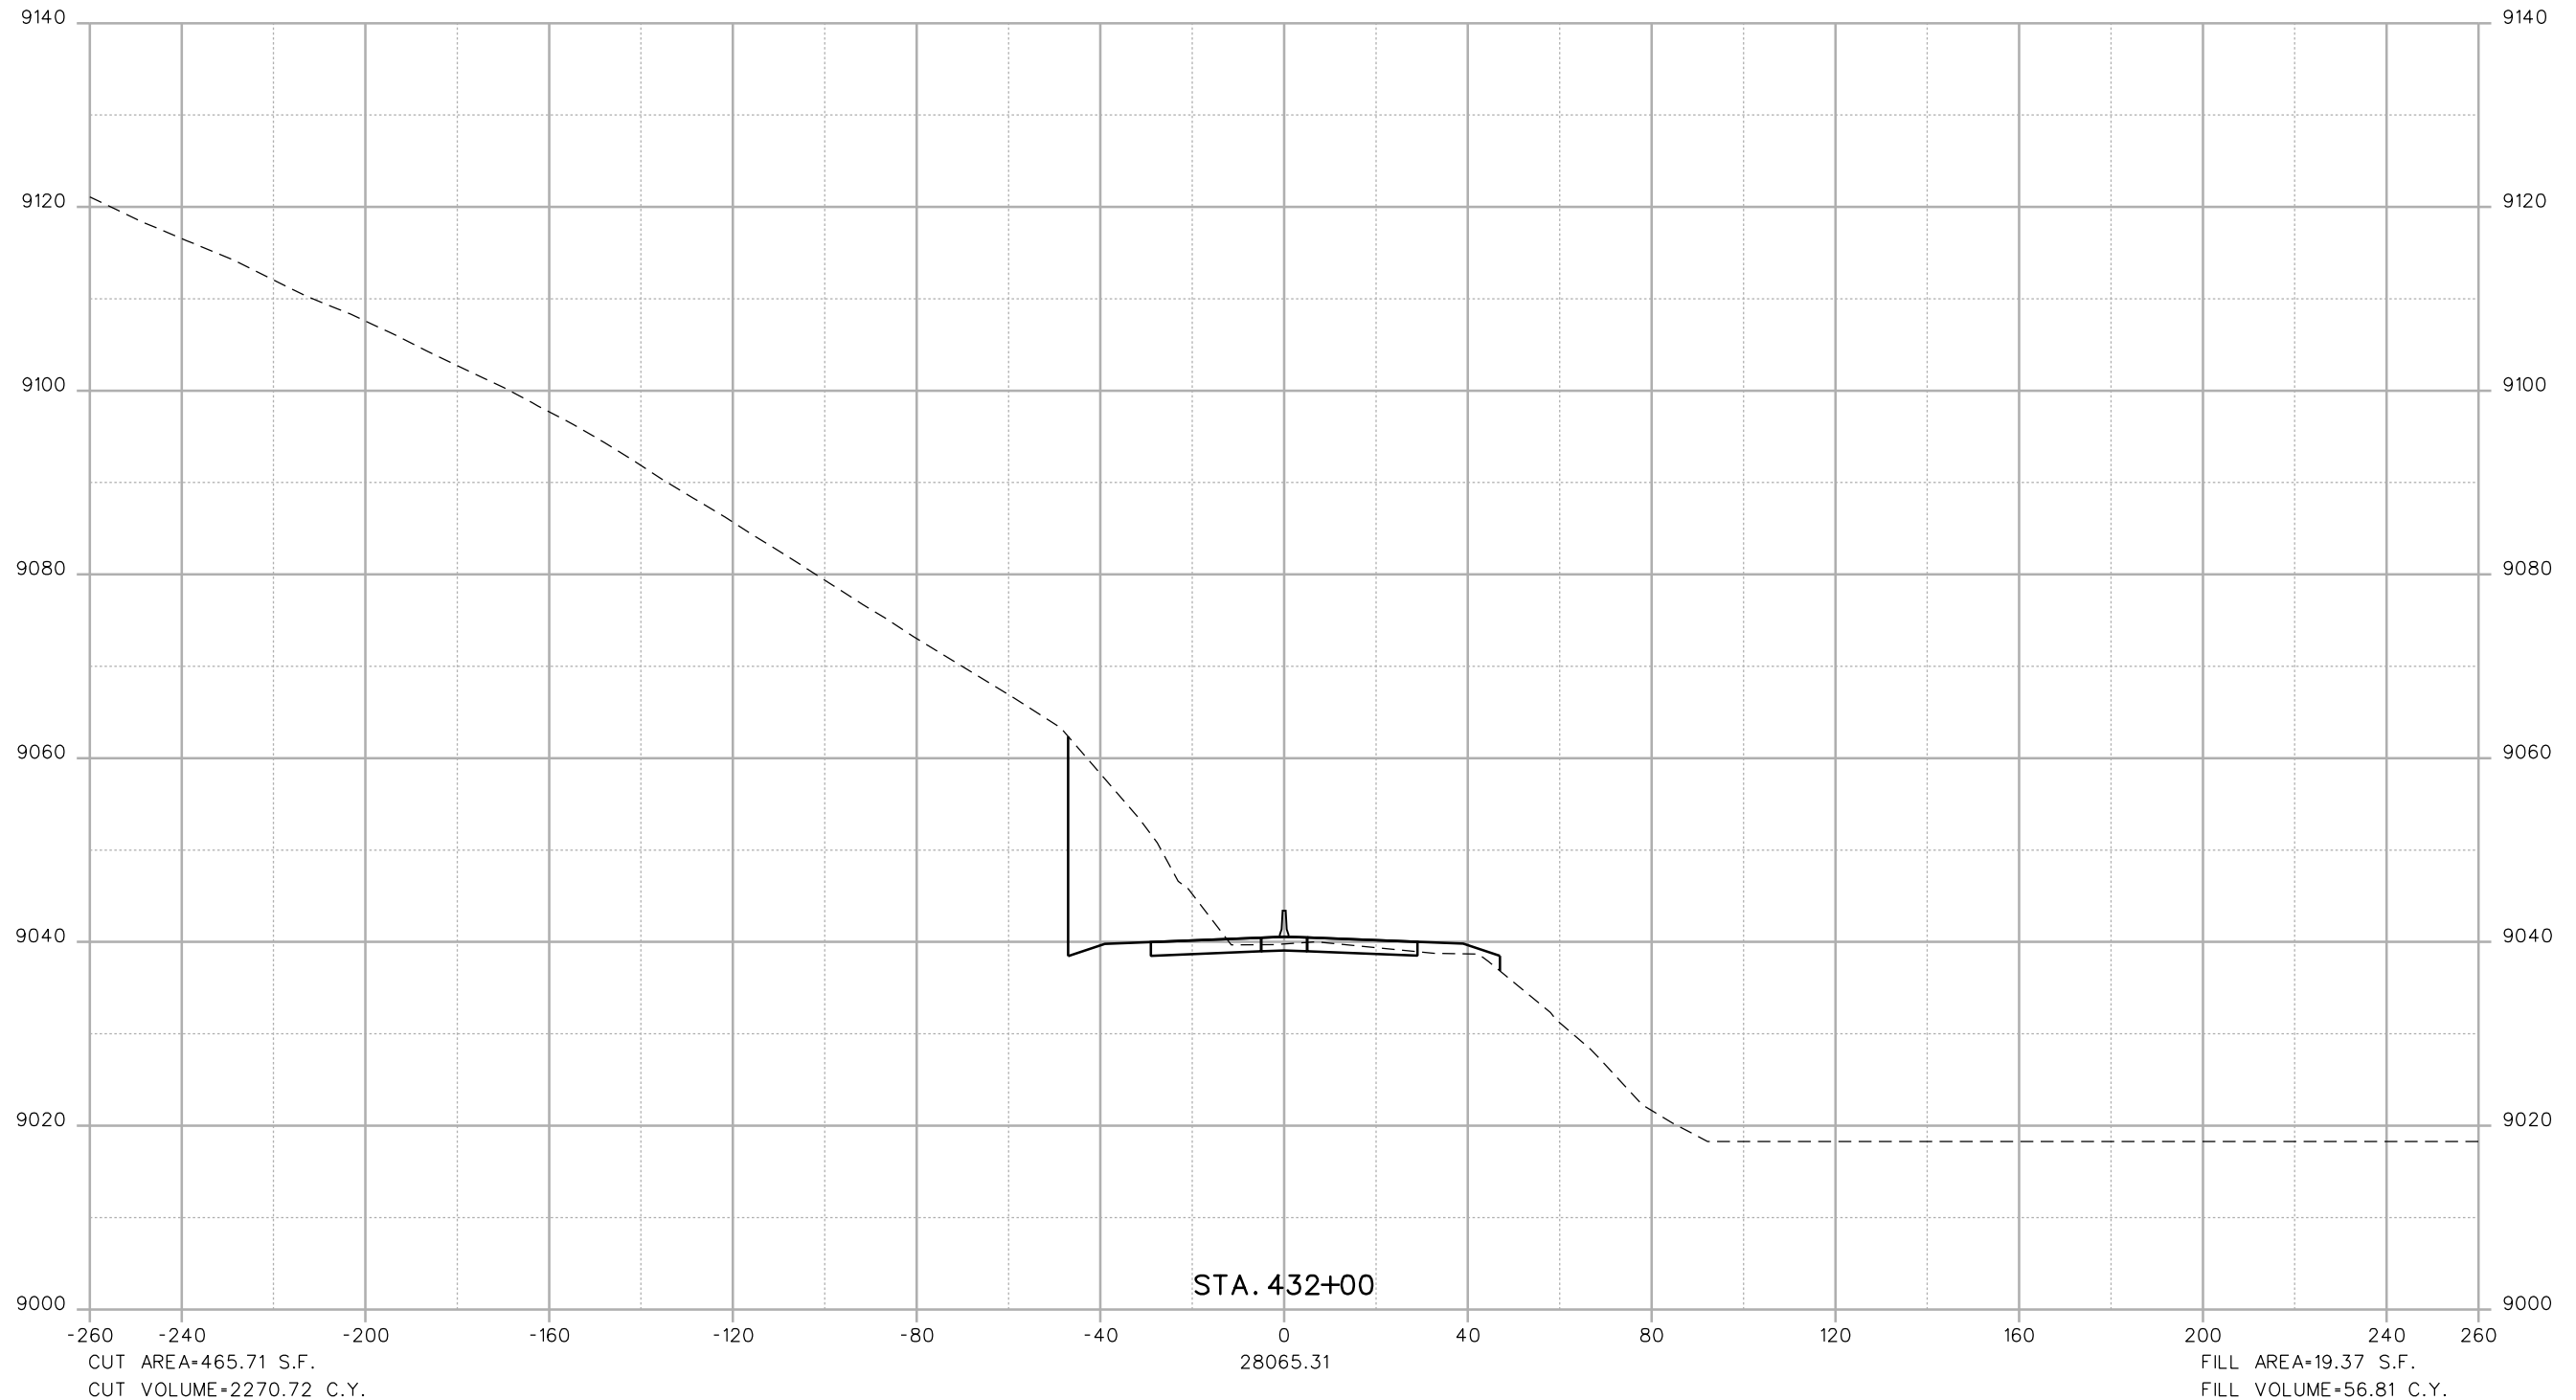

Print Date: 1/28/2013
 File Name: 14927_FHU_DES_IRON SPRINGS XSECTIONS_NO ACTION.dgn
 Horiz. Scale: 1:40 Vert. Scale: As Noted



6300 South Syracuse Way
 Suite 600
 Centennial, CO 80111
 (303) 721-1440

Sheet Revisions		
Date	Comments	Init.

Colorado Department of Transportation



425 A Corporate Circle
 Golden, CO 80401
 Phone: 720-497-6905 FAX: 720-497-6901

Region 1 **GLA**


As Constructed
No Revisions:
Revised:
Void:

**NO ACTION
SH9 - IRON SPRINGS
CROSS SECTIONS**


Designer:	Structure Numbers
Detailer:	
Sheet Subset:	Subset Sheets: of

Project No./Code
Sheet Number 25

Soellner 11:29:12 AM L:\112266-04\14927_Design\Drawings\Reference_Files\No Action\14927_FHU_DES_IRON SPRINGS XSECTIONS_NO ACTION.dgn
 1/28/2013 CDDT-PDFDraftQuality_V8i.plt cgg CDDT-PenTable.tbl

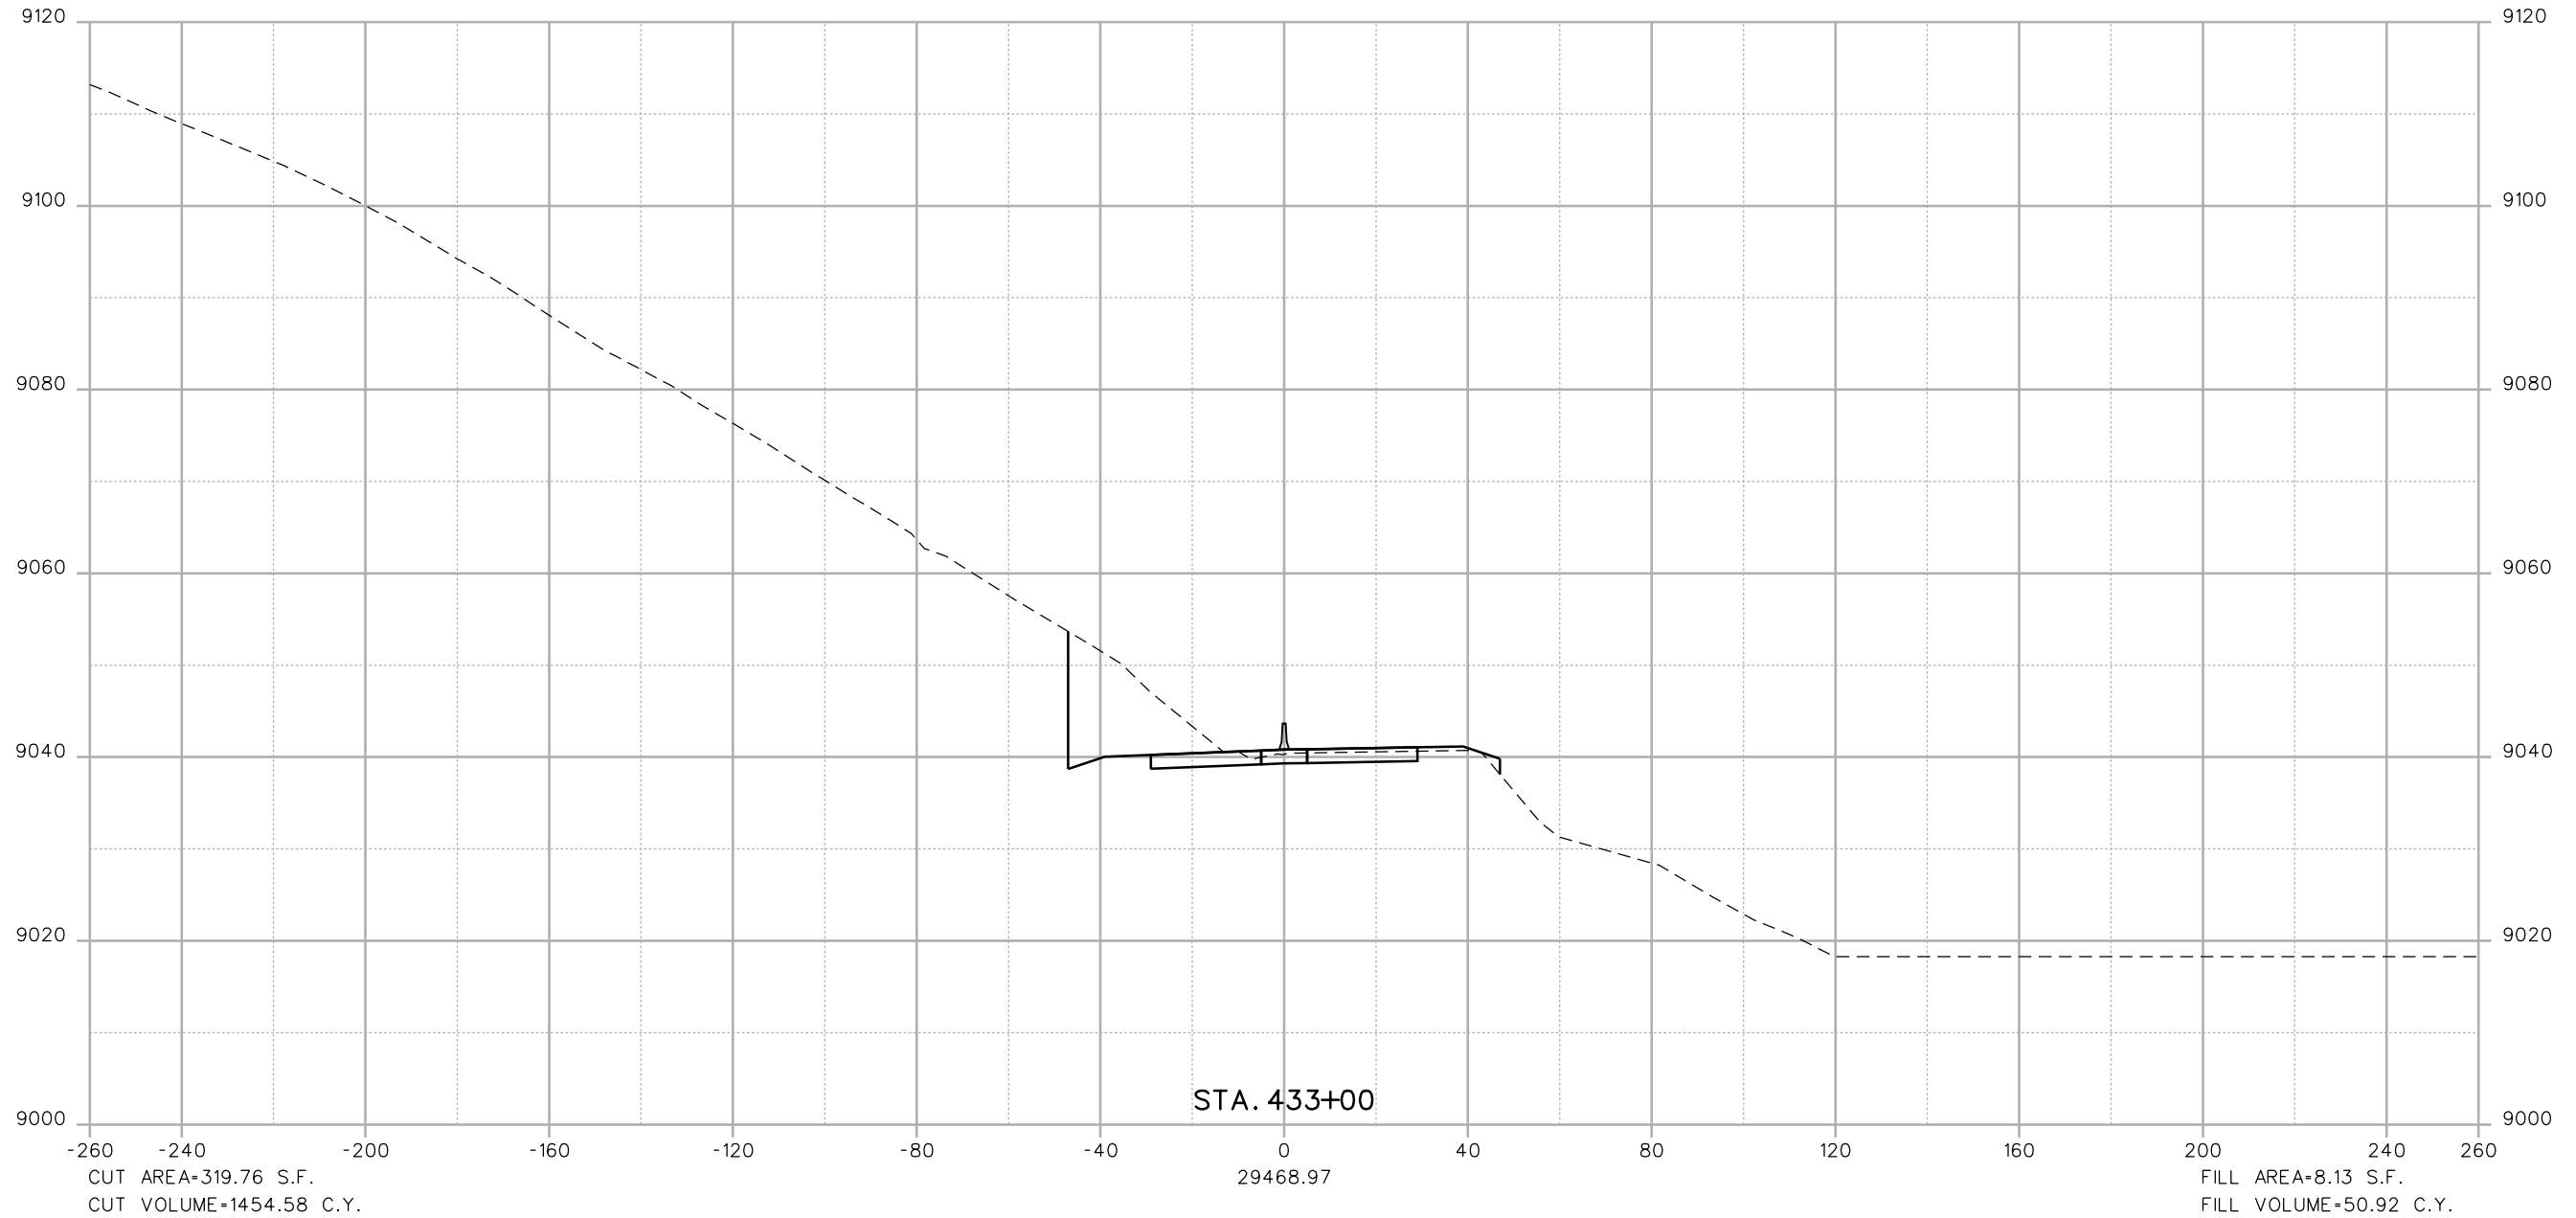

Print Date: 1/28/2013
 File Name: 14927_FHU_DES_IRON SPRINGS XSECTIONS_NO ACTION.dgn
 Horiz. Scale: 1:40 Vert. Scale: As Noted



6300 South Syracuse Way
 Suite 600
 Centennial, CO 80111
 (303) 721-1440

Sheet Revisions		
No.	Date	Comments

Colorado Department of Transportation
 425 A Corporate Circle
 Golden, CO 80401
 Phone: 720-497-6905 FAX: 720-497-6901



Region 1 GLA


As Constructed
No Revisions:
Revised:
Void:

NO ACTION
SH9 - IRON SPRINGS
CROSS SECTIONS

Designer:	Structure Numbers
Detailer:	
Sheet Subset:	Subset Sheets: of

Project No./Code
Sheet Number 26

Soellner 11:29:13 AM L:\112266-04\14927_Design\Drawings\Reference_Files\No Action\14927_FHU_DES_IRON SPRINGS XSECTIONS_NO ACTION.dgn
 1/28/2013 CDDT-PDFDraftQuality_V8i.plt cgg CDDT-PenTable.tbl

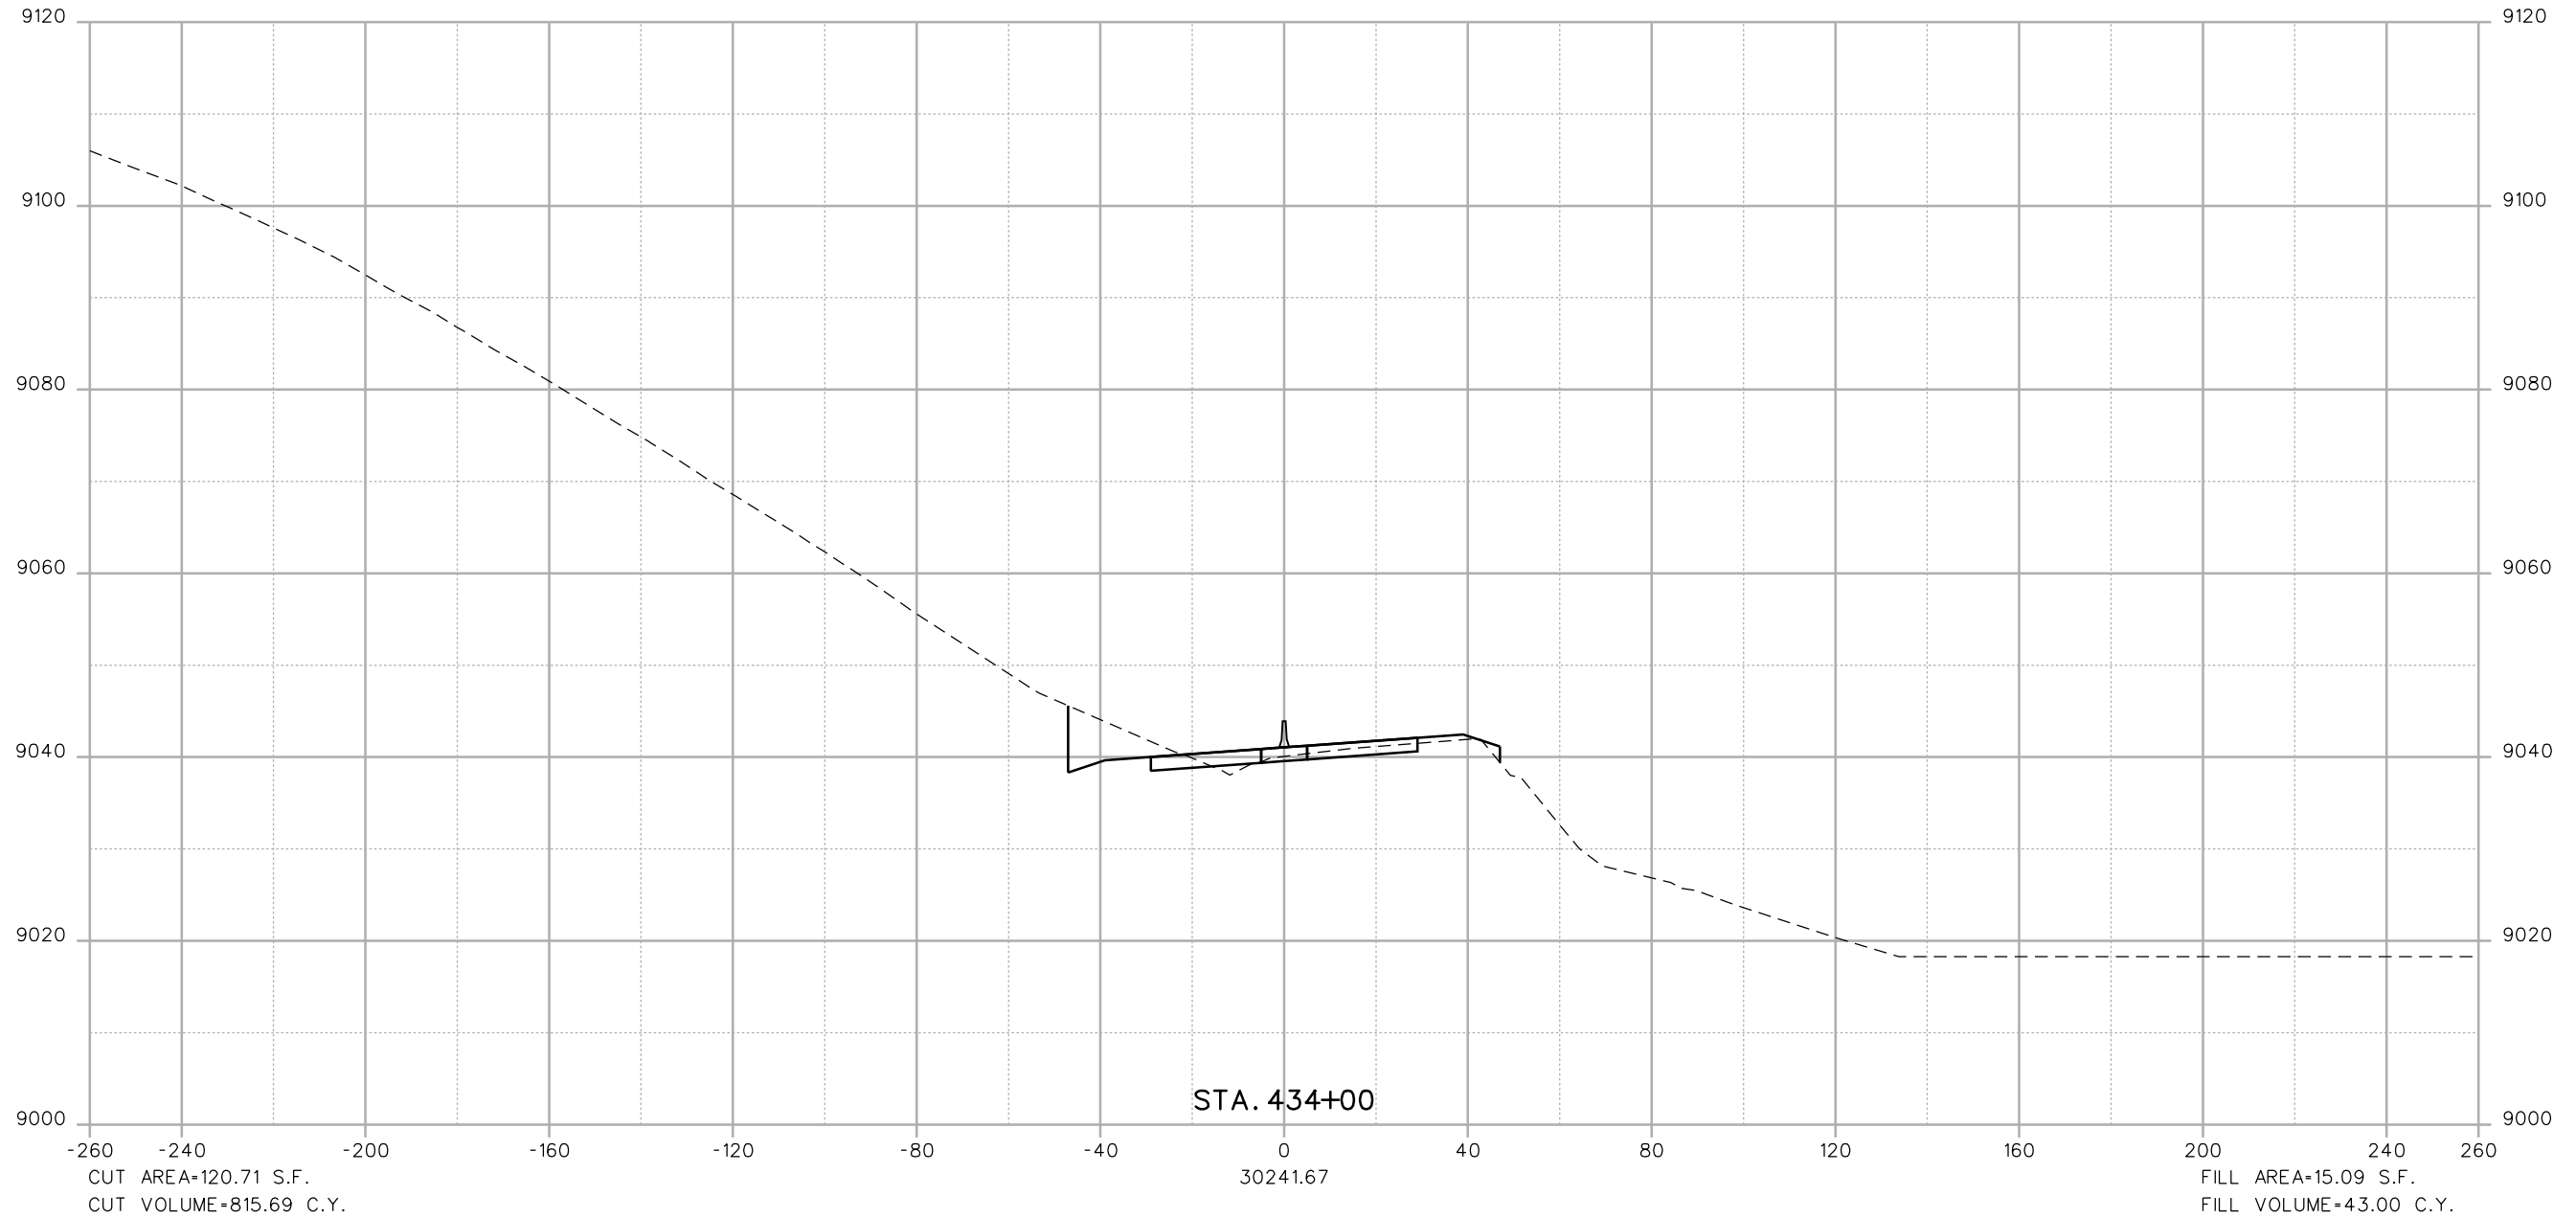

Print Date: 1/28/2013
 File Name: 14927_FHU_DES_IRON SPRINGS XSECTIONS_NO ACTION.dgn
 Horiz. Scale: 1:40 Vert. Scale: As Noted

Sheet Revisions		
No.	Date	Comments
0000		
0000		
0000		
0000		

Colorado Department of Transportation

 425 A Corporate Circle
 Golden, CO 80401
 Phone: 720-497-6905 FAX: 720-497-6901
Region 1 **GLA**

As Constructed
 No Revisions:
 Revised:
 Void:


NO ACTION
SH9 - IRON SPRINGS
CROSS SECTIONS

Designer:
 Detailer:
 Sheet Subset:

Structure Numbers:
 Subset Sheets: of

Project No./Code
 Sheet Number **27**

Soeller 11:29:15 AM L:\112266-04\14927_Design\Drawings\Reference_Files\No Action\14927_FHU_DES_IRON SPRINGS XSECTIONS_NO ACTION.dgn
 1/28/2013 CDDT-PDFDraftQuality_V8i.plt cgg CDDT-PenTable.tbl

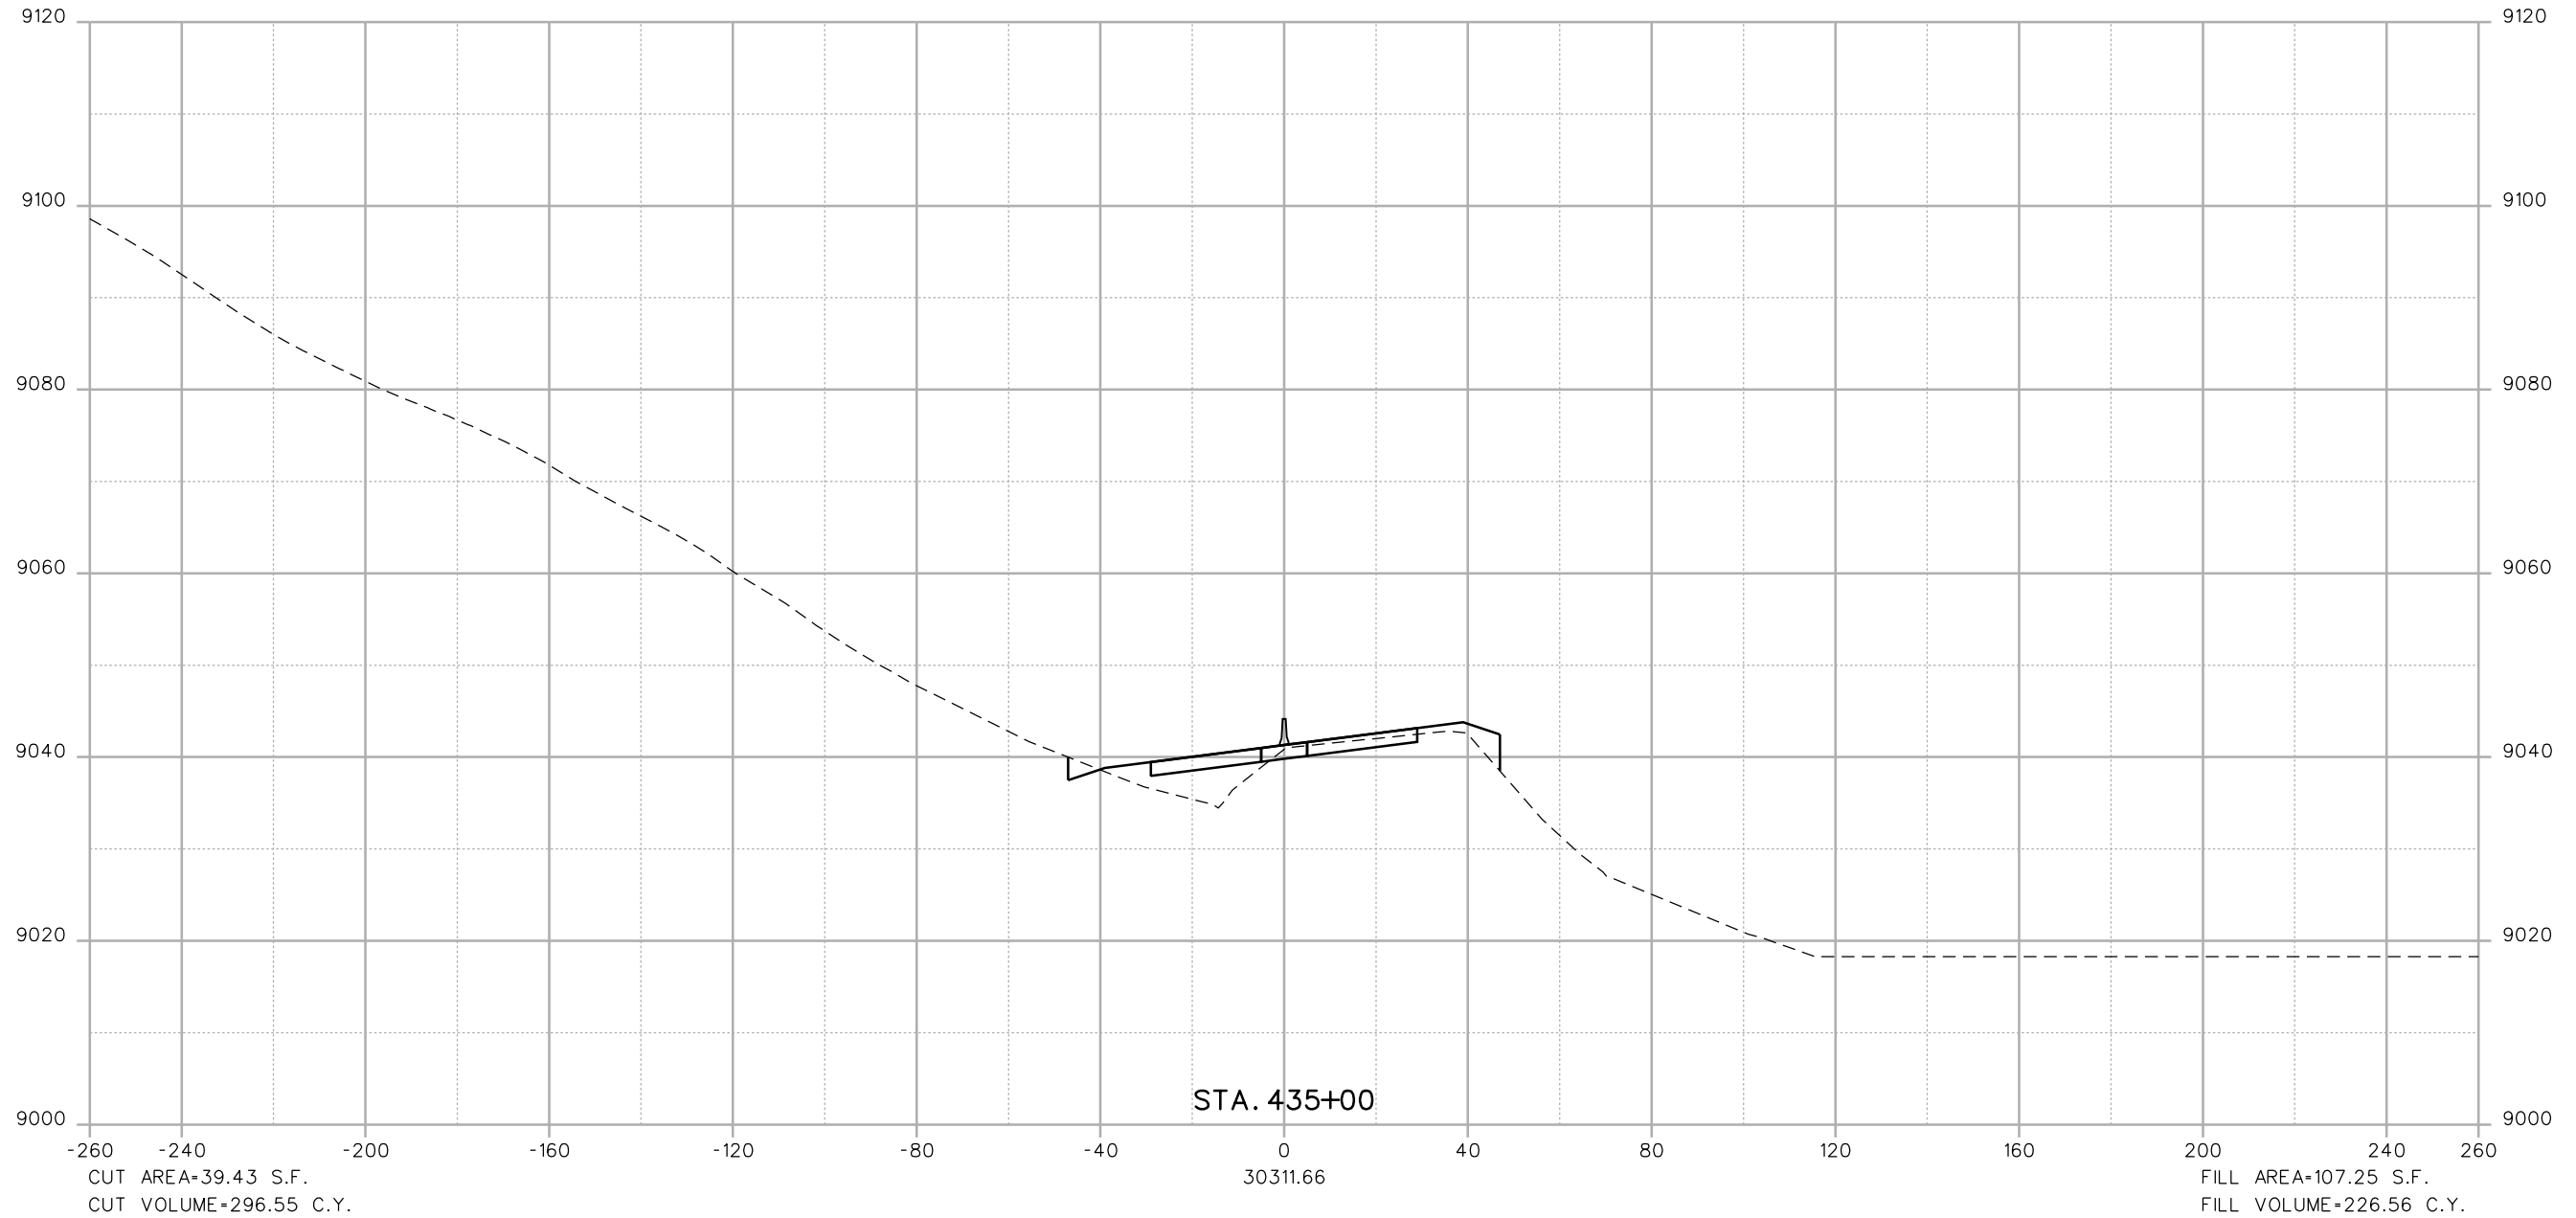

Print Date: 1/28/2013
 File Name: 14927_FHU_DES_IRON SPRINGS XSECTIONS_NO ACTION.dgn
 Horiz. Scale: 1:40 Vert. Scale: As Noted

Sheet Revisions		
No.	Date	Comments
0000		
0000		
0000		

Colorado Department of Transportation


 425 A Corporate Circle
 Golden, CO 80401
 Phone: 720-497-6905 FAX: 720-497-6901
Region 1 **GLA**

As Constructed
 No Revisions:
 Revised:
 Void:

NO ACTION
SH9 - IRON SPRINGS
CROSS SECTIONS
 Designer:
 Detailer:
 Sheet Subset:
 Structure Numbers:
 Subset Sheets: of

Project No./Code
 Sheet Number **28**


Soeller 11:29:16 AM L:\112266-04\14927\Design\Drawings\Reference_Files\No Action\14927_FHU_DES_IRON SPRINGS XSECTIONS_NO ACTION.dgn
 1/28/2013 CDDT-PDFDraftQuality_V8i.plt cgg CDDT-PenTable.tbl

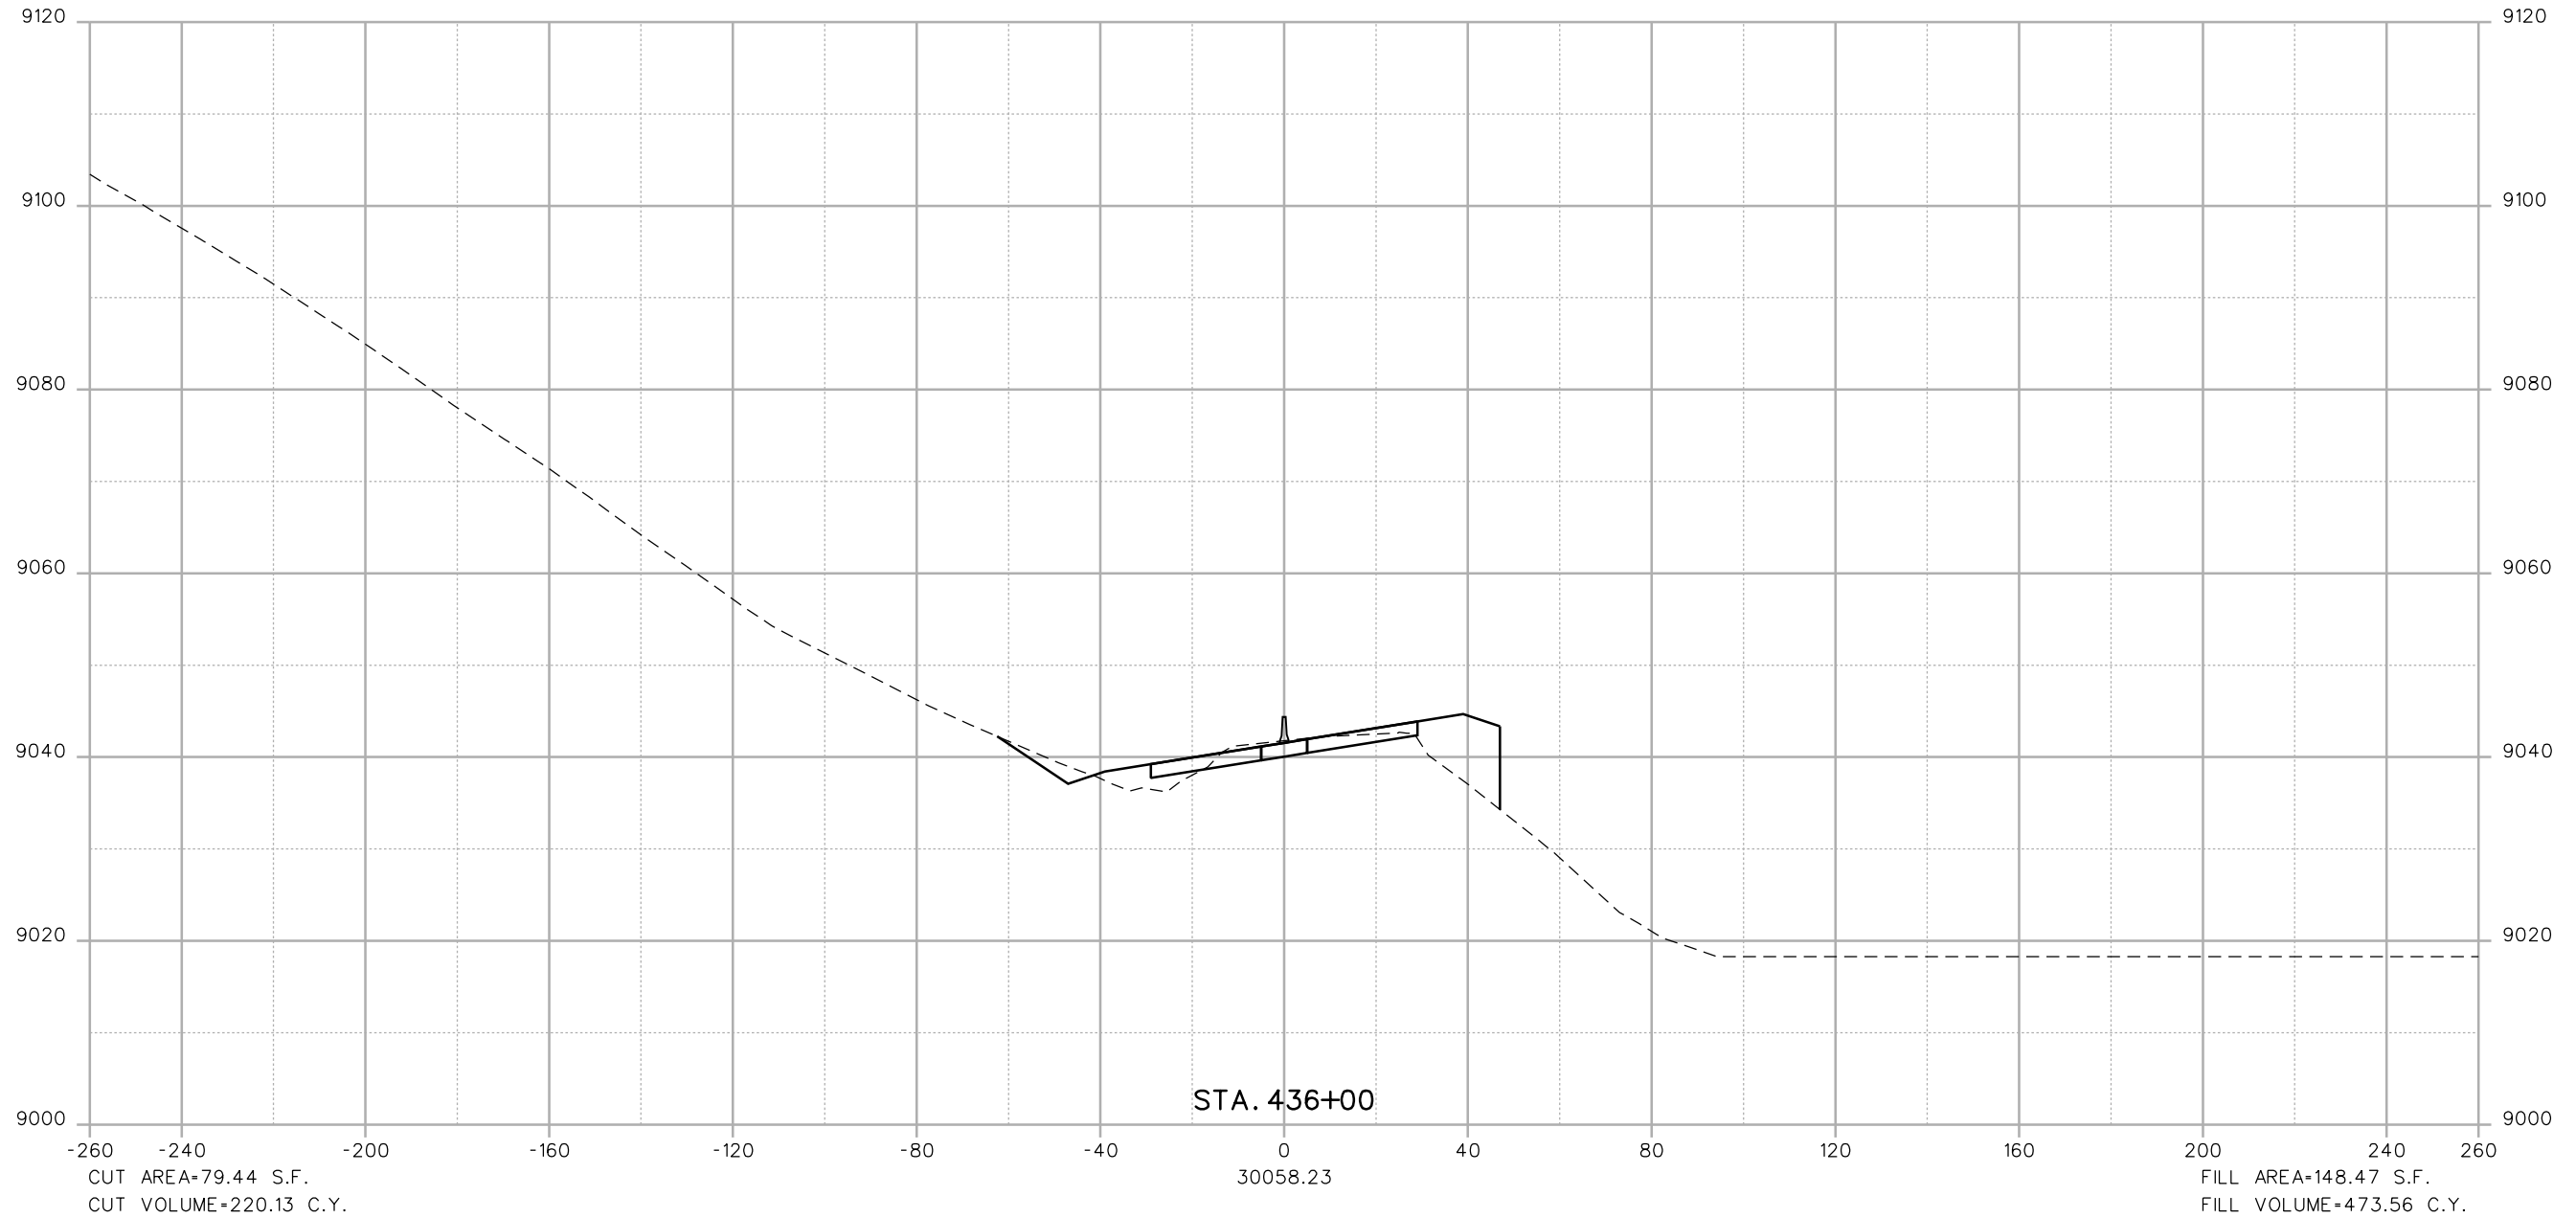

Print Date: 1/28/2013

File Name: 14927_FHU_DES_IRON SPRINGS XSECTIONS_NO ACTION.dgn

Horiz. Scale: 1:40 Vert. Scale: As Noted



6300 South Syracuse Way
Suite 600
Centennial, CO 80111
(303) 721-1440

Sheet Revisions		
No.	Date	Comments

Colorado Department of Transportation



425 A Corporate Circle
Golden, CO 80401
Phone: 720-497-6905 FAX: 720-497-6901

Region 1 GLA


As Constructed	
No Revisions:	
Revised:	
Void:	

**NO ACTION
SH9 - IRON SPRINGS
CROSS SECTIONS**

Designer:	Structure Numbers
Detailer:	
Sheet Subset:	Subset Sheets: of

Project No./Code
Sheet Number 29

Soeller 11:29:17 AM L:\11266-04\14927_Design\Drawings\Reference_Files\No Action\14927_FHU_DES_IRON SPRINGS XSECTIONS_NO ACTION.dgn
 1/28/2013 CDDT-PDFDraftQuality_V8i.plt cgg CDDT-PenTable.tbl

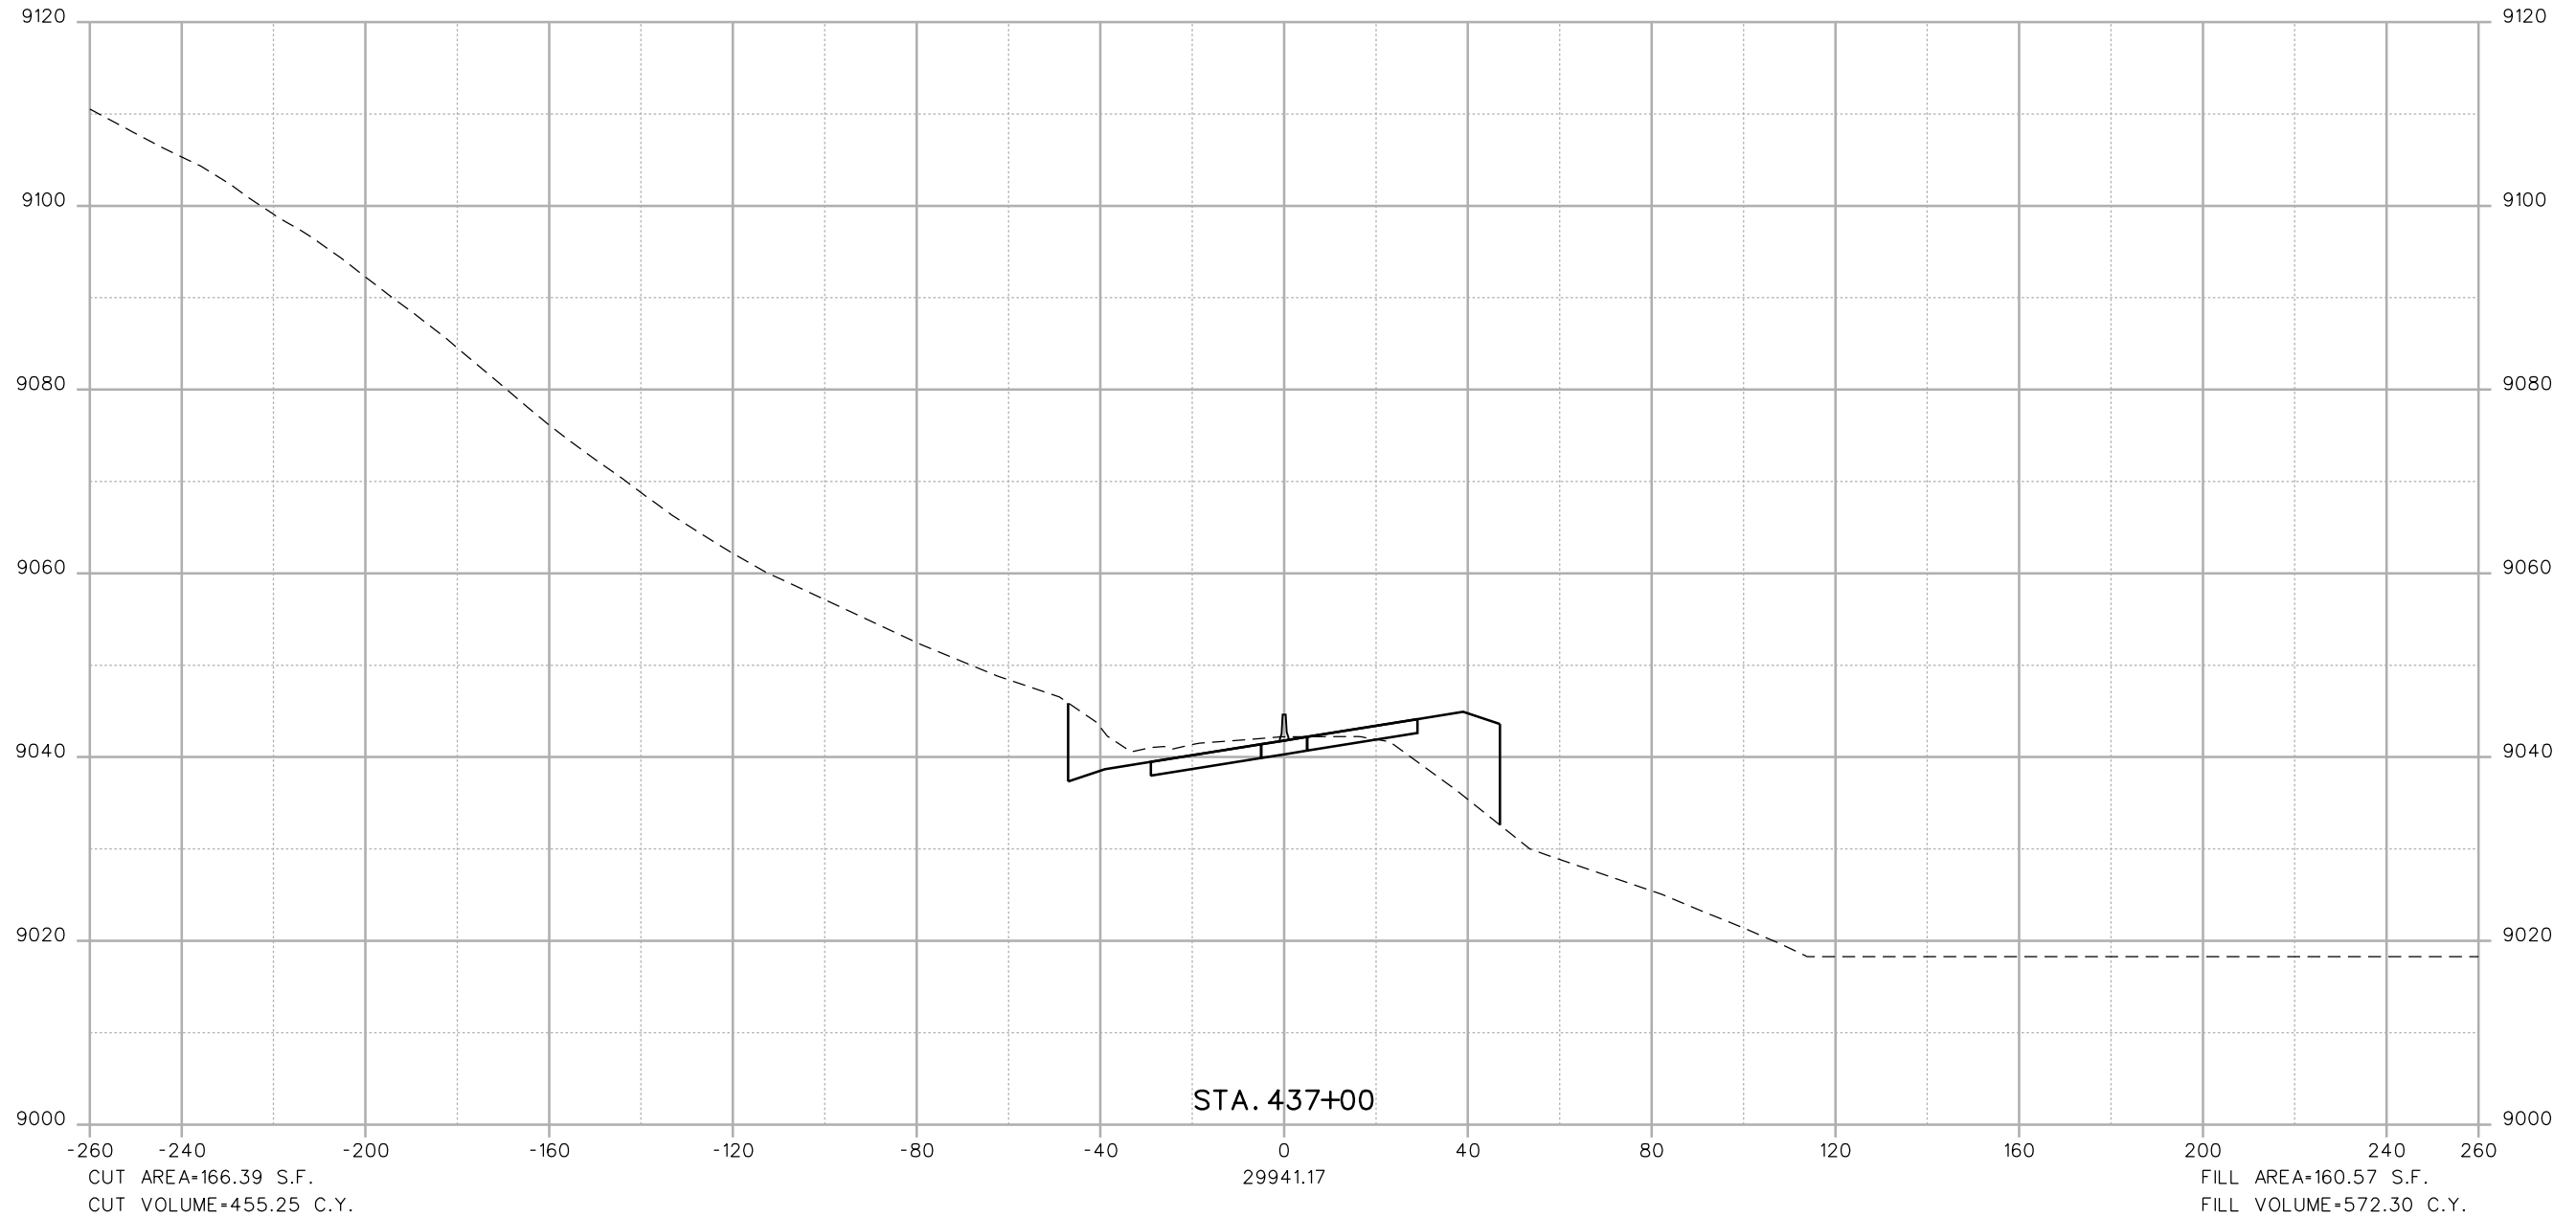

Print Date: 1/28/2013
 File Name: 14927_FHU_DES_IRON SPRINGS XSECTIONS_NO ACTION.dgn
 Horiz. Scale: 1:40 Vert. Scale: As Noted

Sheet Revisions		
No.	Date	Comments

Colorado Department of Transportation


 425 A Corporate Circle
 Golden, CO 80401
 Phone: 720-497-6905 FAX: 720-497-6901
Region 1 **GLA**

As Constructed
 No Revisions:
 Revised:
 Void:


NO ACTION
SH9 - IRON SPRINGS
CROSS SECTIONS


Designer:	Structure Numbers
Detailer:	
Sheet Subset:	Subset Sheets: of

Project No./Code
 Sheet Number **30**


**FELSBURG
HOLT &
ULLEVIG**
 6300 South Syracuse Way
 Suite 600
 Centennial, CO 80111
 (303) 721-1440

Soellner 11:29:18 AM L:\11266-04\14927_Design\Drawings\Reference_Files\No Action\14927_FHU_DES_IRON SPRINGS XSECTIONS_NO ACTION.dgn
 1/28/2013 CDDT-PDFDraftQuality_V8i.plt cgg CDDT-PenTable.tbl

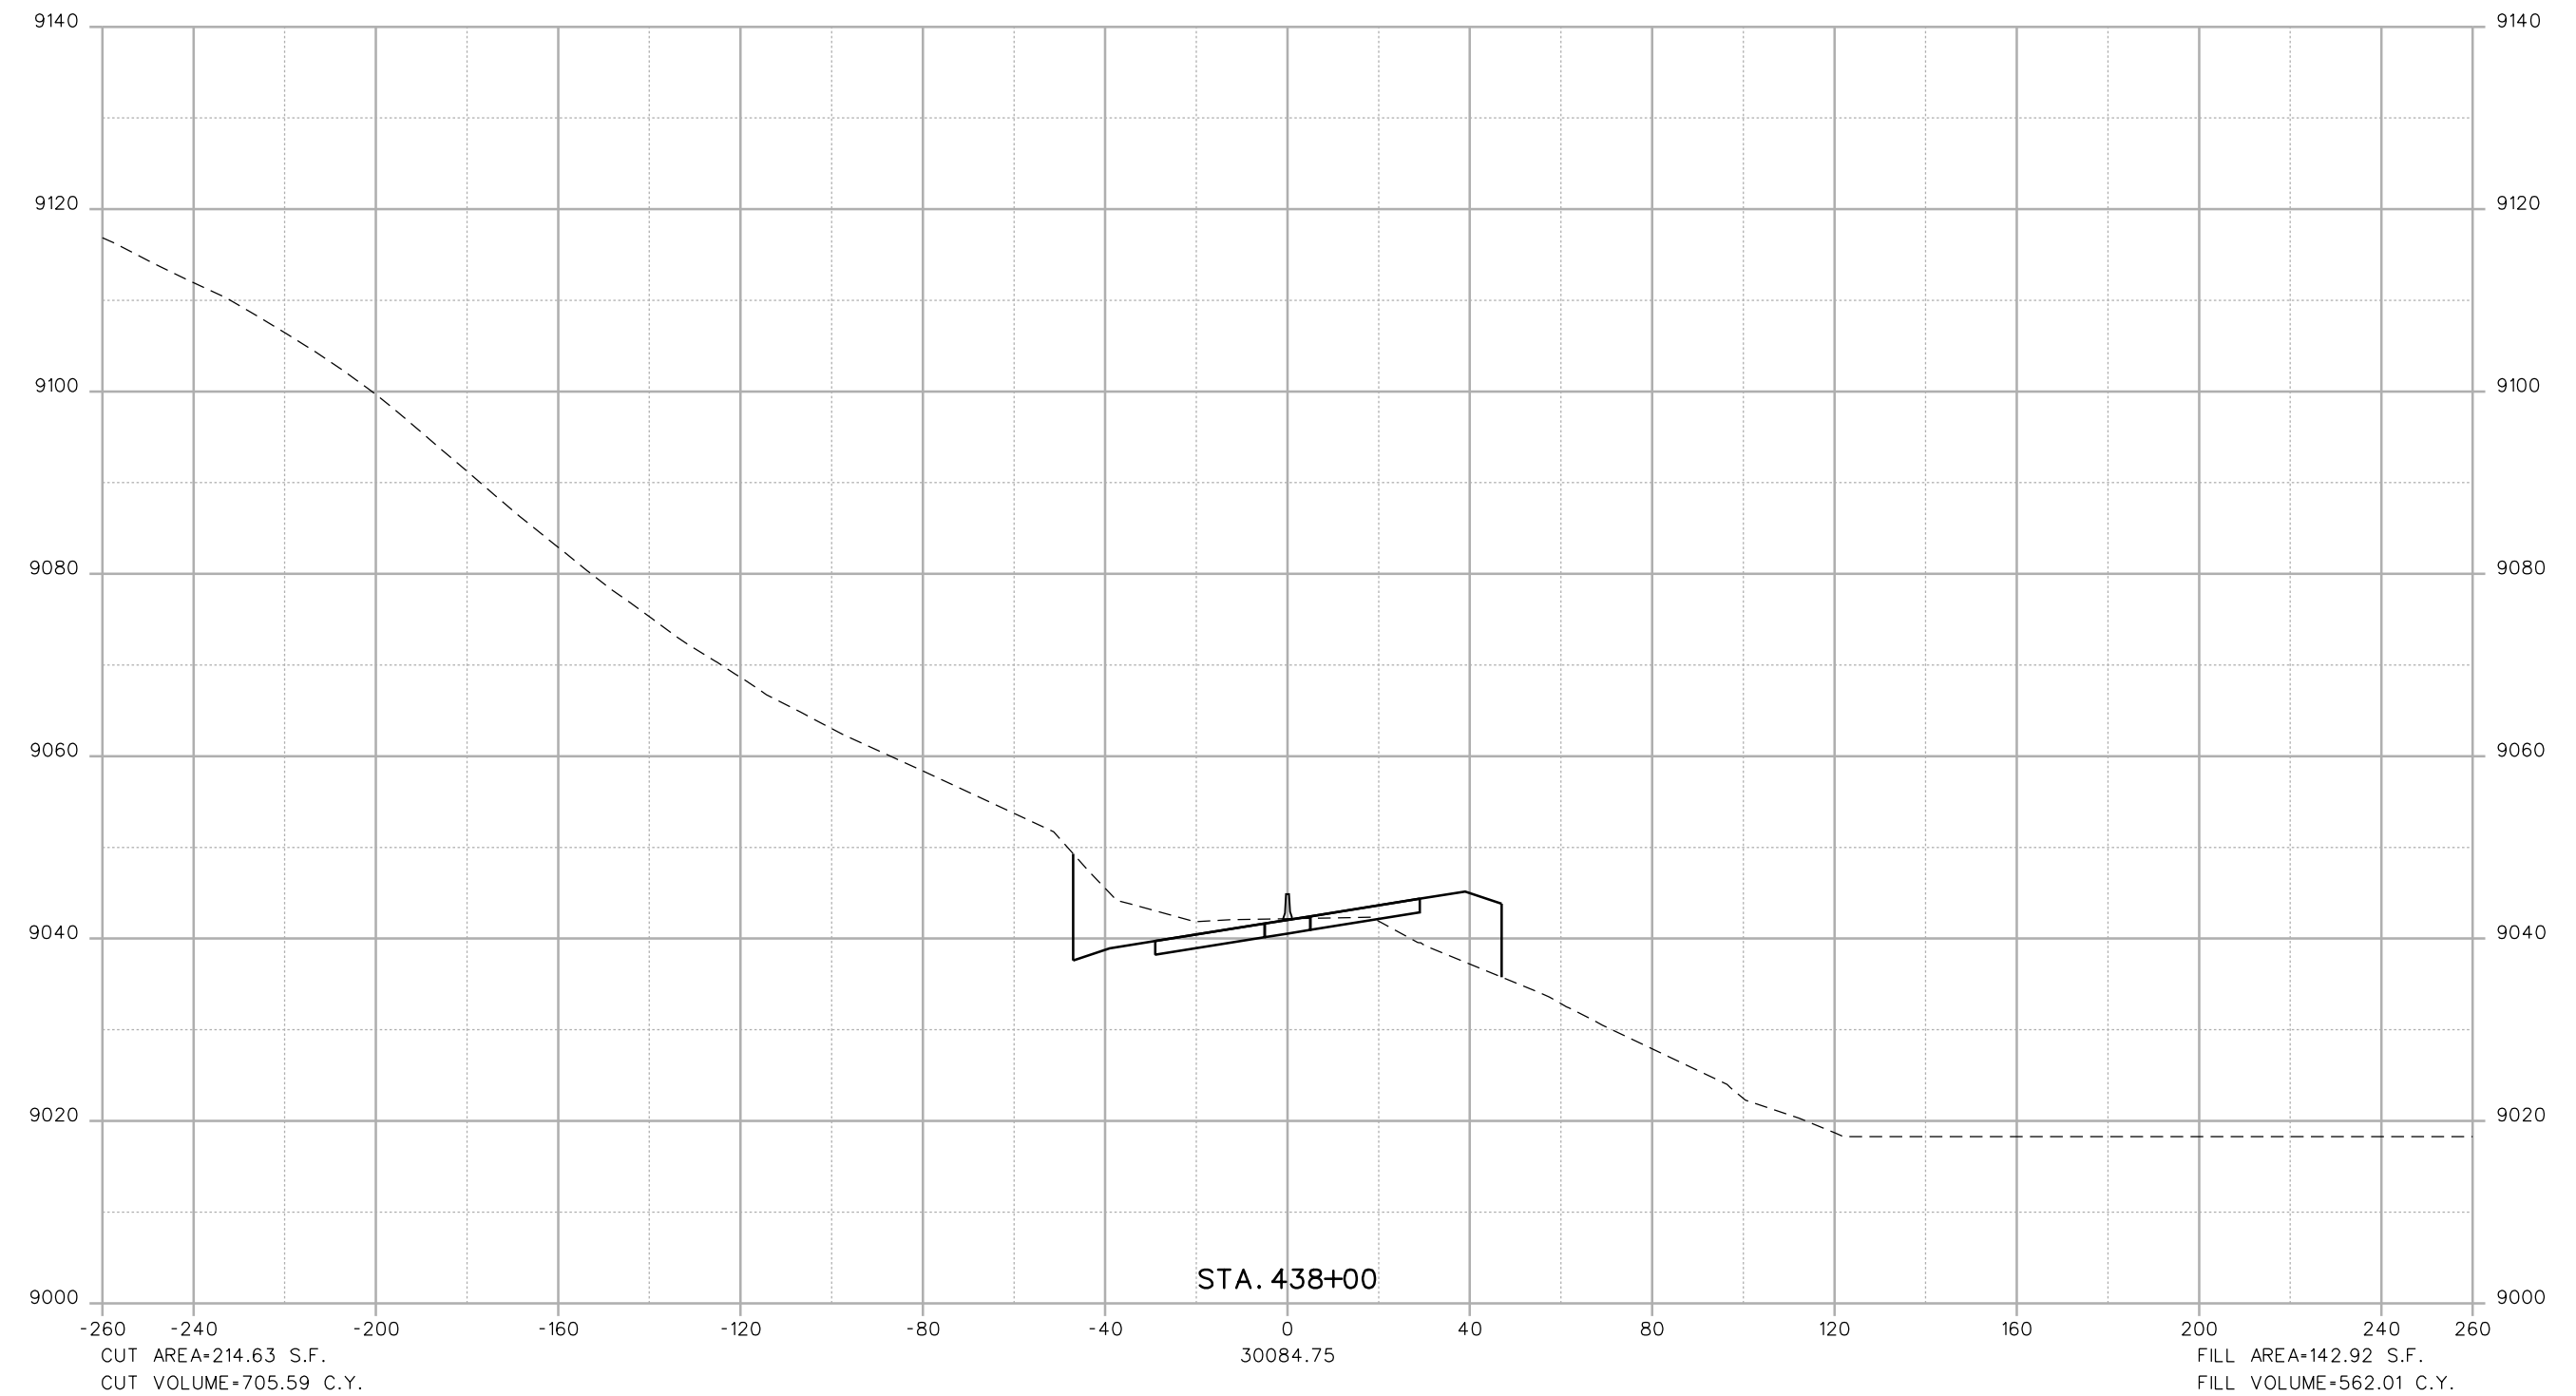

Print Date: 1/28/2013
 File Name: 14927_FHU_DES_IRON SPRINGS XSECTIONS_NO ACTION.dgn
 Horiz. Scale: 1:40 Vert. Scale: As Noted

 6300 South Syracuse Way
 Suite 600
 Centennial, CO 80111
 (303) 721-1440

Sheet Revisions		
Date	Comments	Init.

Colorado Department of Transportation


 425 A Corporate Circle
 Golden, CO 80401
 Phone: 720-497-6905 FAX: 720-497-6901
Region 1 **GLA**


As Constructed
 No Revisions:
 Revised:
 Void:

NO ACTION
SH9 - IRON SPRINGS
CROSS SECTIONS
 Designer:
 Detailer:
 Sheet Subset:
 Structure Numbers:
 Subset Sheets: of

Project No./Code
 Sheet Number **31**

Soellner 11:29:19 AM L:\112266-04\14927\Design\Drawings\Reference_Files\No Action\14927_FHU_DES_IRON SPRINGS XSECTIONS_NO ACTION.dgn
 1/28/2013 CDDT-PDFDraftQuality_V8i.plt cgg CDDT-PenTable.tbl

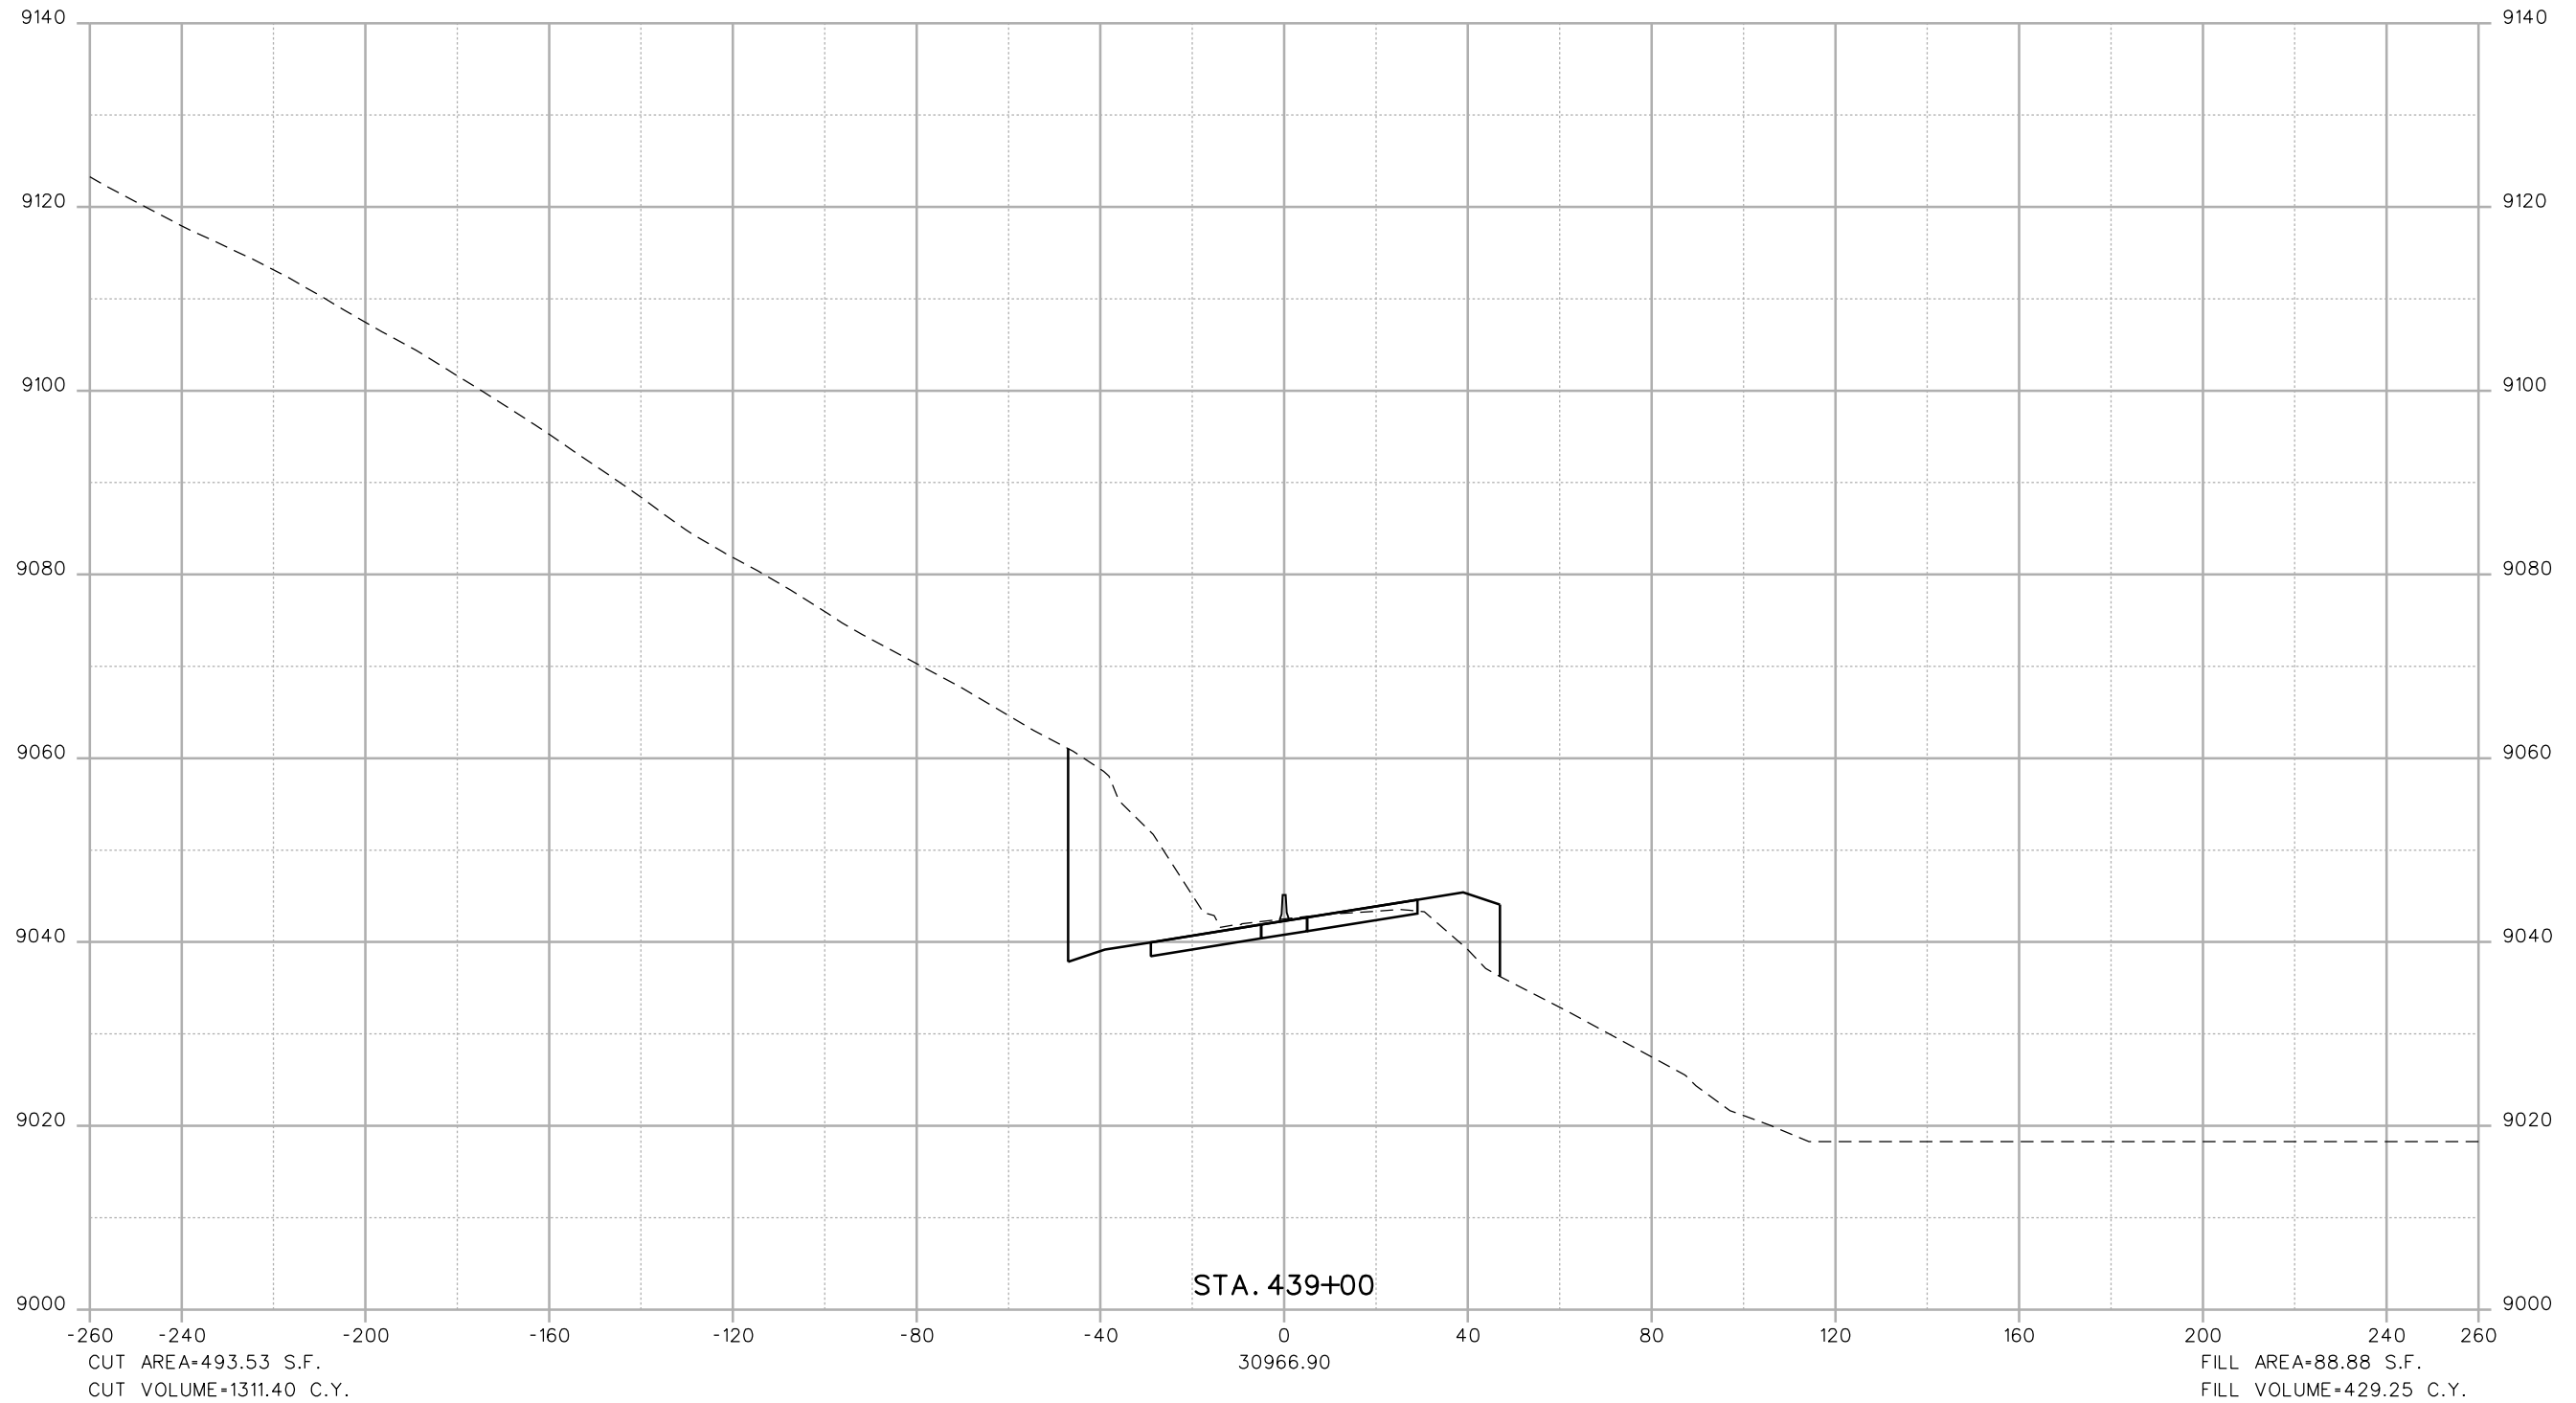

Print Date: 1/28/2013
 File Name: 14927_FHU_DES_IRON SPRINGS XSECTIONS_NO ACTION.dgn
 Horiz. Scale: 1:40 Vert. Scale: As Noted

 6300 South Syracuse Way
 Suite 600
 Centennial, CO 80111
 (303) 721-1440

Sheet Revisions		
No.	Date	Comments
0000		
0000		
0000		
0000		

Colorado Department of Transportation


 425 A Corporate Circle
 Golden, CO 80401
 Phone: 720-497-6905 FAX: 720-497-6901
Region 1 **GLA**

As Constructed
 No Revisions:
 Revised:
 Void:

NO ACTION
SH9 - IRON SPRINGS
CROSS SECTIONS
 Designer:
 Detailer:
 Sheet Subset:
 Structure Numbers:
 Subset Sheets: of

Project No./Code
 Sheet Number **32**

Soellner 11:29:20 AM L:\112266-04\14927\Drawings\Reference_Files\No Action\14927_FHU_DES_IRON SPRINGS XSECTIONS_NO ACTION.dgn
 1/28/2013 CDDT-PDFDraftQuality_V8i.plt cfig CDDT-PenTable.tbl

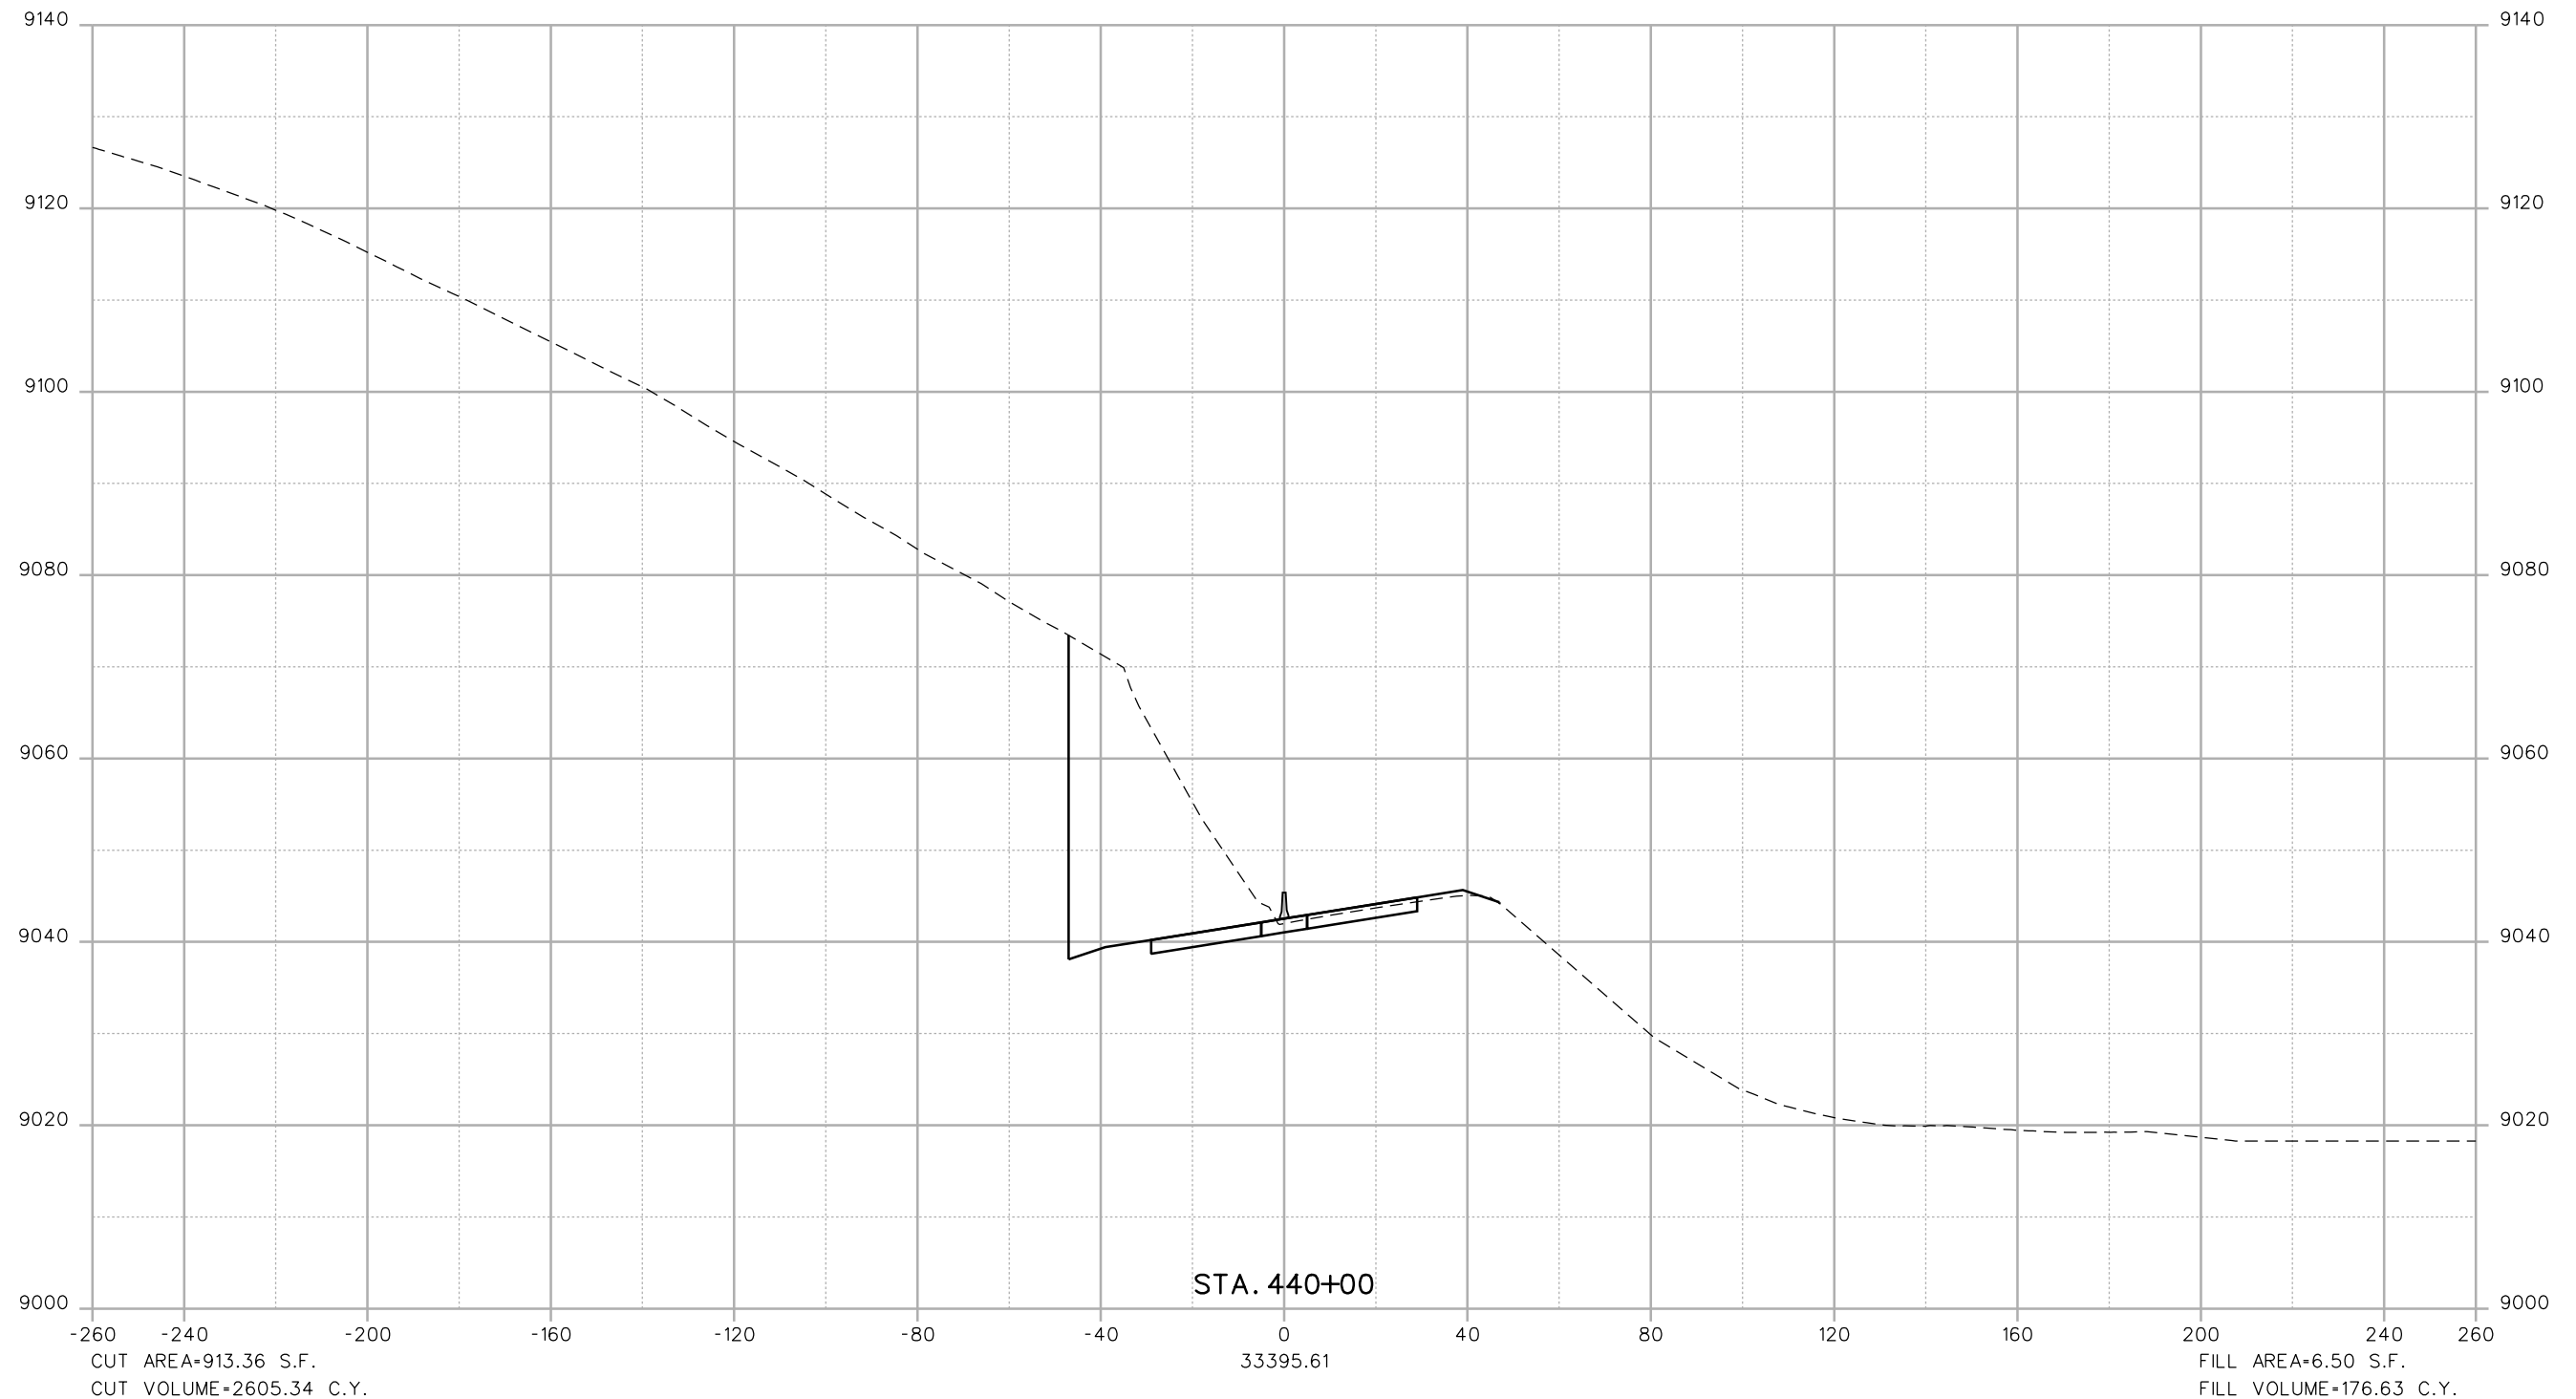

Print Date: 1/28/2013

File Name: 14927_FHU_DES_IRON SPRINGS XSECTIONS_NO ACTION.dgn


Horiz. Scale: 1:40 Vert. Scale: As Noted



6300 South Syracuse Way
Suite 600
Centennial, CO 80111
(303) 721-1440

Sheet Revisions		
No.	Date	Comments

Colorado Department of Transportation



425 A Corporate Circle
Golden, CO 80401
Phone: 720-497-6905 FAX: 720-497-6901

Region 1 GLA


As Constructed	
No Revisions:	
Revised:	
Void:	

NO ACTION
SH9 - IRON SPRINGS
CROSS SECTIONS

Designer:	Structure Numbers
Detailer:	
Sheet Subset:	Subset Sheets: of

Project No./Code
Sheet Number 33

Soellner 11:29:21 AM L:\112266-04\14927\Design\Drawings\Reference_Files\No Action\14927_FHU_DES_IRON_SPRINGS_XSECTIONS_NO ACTION.dgn
 1/28/2013 CDDT-PDFDraftQuality_V8i.plt cgd CDDT-PenTable.tbl

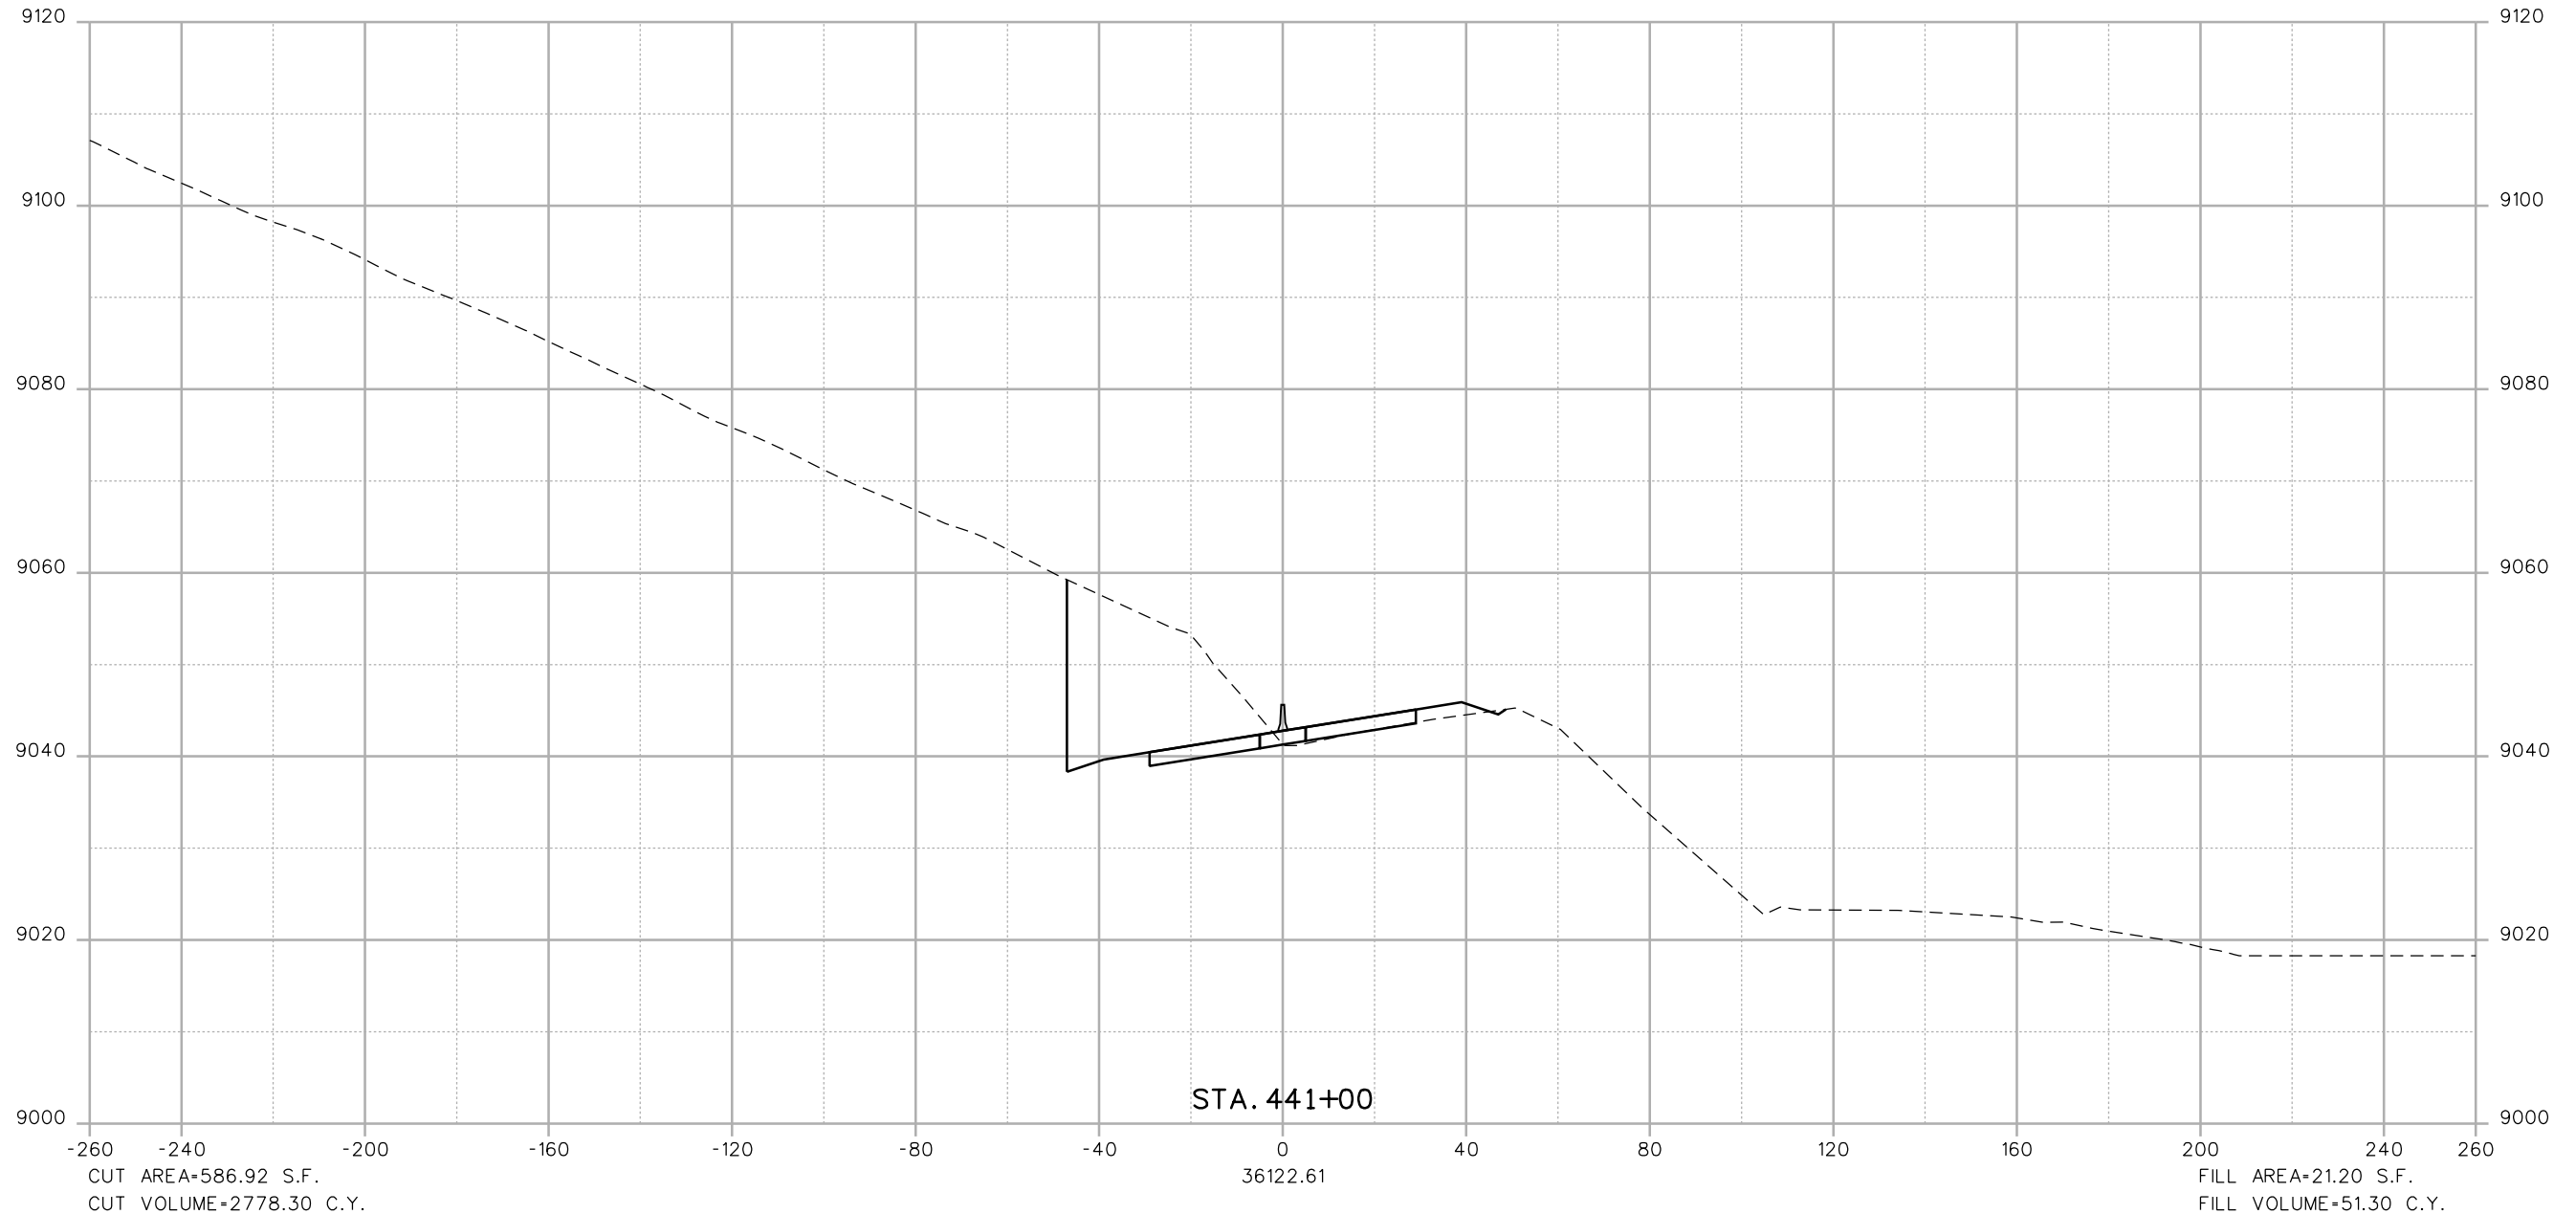

Print Date: 1/28/2013
 File Name: 14927_FHU_DES_IRON SPRINGS_XSECTIONS_NO ACTION.dgn
 Horiz. Scale: 1:40 Vert. Scale: As Noted

Sheet Revisions		
No.	Date	Comments
0000		
0000		
0000		

Colorado Department of Transportation

 425 A Corporate Circle
 Golden, CO 80401
 Phone: 720-497-6905 FAX: 720-497-6901
Region 1 **GLA**

As Constructed
 No Revisions:
 Revised:
 Void:


NO ACTION
SH9 - IRON SPRINGS
CROSS SECTIONS

Designer:
 Detailer:
 Sheet Subset:

Structure Numbers:
 Subset Sheets: of

Project No./Code
 Sheet Number **34**


Soellner 11:29:23 AM L:\112266-04\14927\Drawings\Reference_Files\No Action\14927_FHU_DES_IRON SPRINGS XSECTIONS_NO ACTION.dgn
 1/28/2013 CDDT-PDFDraftQuality_V8i.plt cfig CDDT-PenTable.tbl

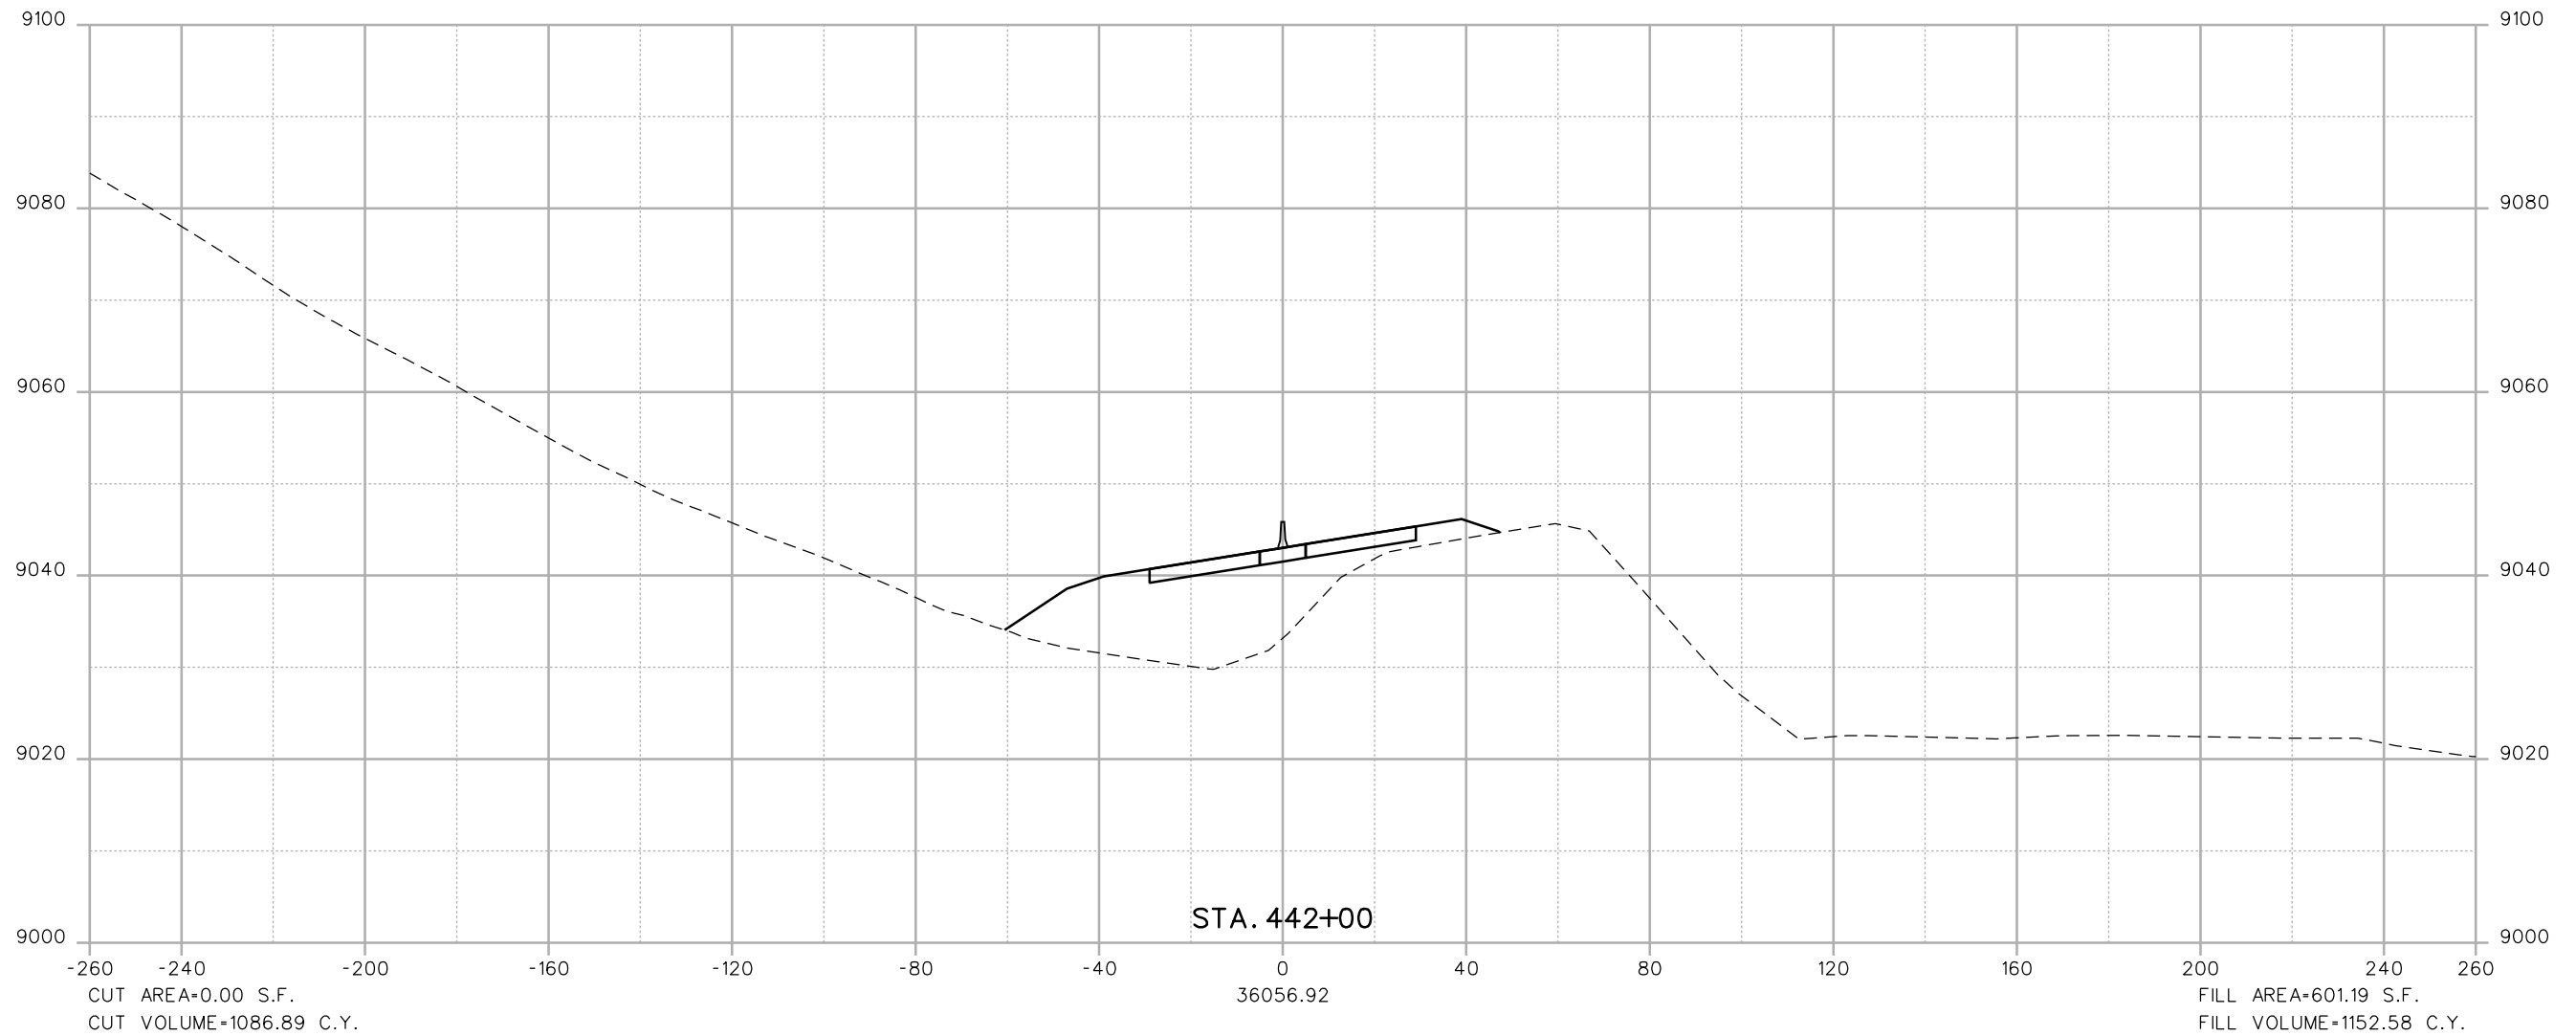

Print Date: 1/28/2013

File Name: 14927_FHU_DES_IRON SPRINGS XSECTIONS_NO ACTION.dgn

Horiz. Scale: 1:40 Vert. Scale: As Noted



6300 South Syracuse Way
Suite 600
Centennial, CO 80111
(303) 721-1440

Sheet Revisions		
No.	Date	Comments
0000		
0000		
0000		
0000		

Colorado Department of Transportation



425 A Corporate Circle
Golden, CO 80401
Phone: 720-497-6905 FAX: 720-497-6901

Region 1 GLA



As Constructed	
No Revisions:	
Revised:	
Void:	

NO ACTION
SH9 - IRON SPRINGS
CROSS SECTIONS

Designer:	Structure Numbers
Detailer:	
Sheet Subset:	Subset Sheets: of

Project No./Code
Sheet Number 35


Soellner 11:29:24 AM L:\112266-04\14927\Design\Drawings\Reference_Files\No Action\14927_FHU_DES_IRON SPRINGS XSECTIONS_NO ACTION.dgn
 1/28/2013 CDDT-PDFDraftQuality_V8i.plt cddt-penTable.tbl

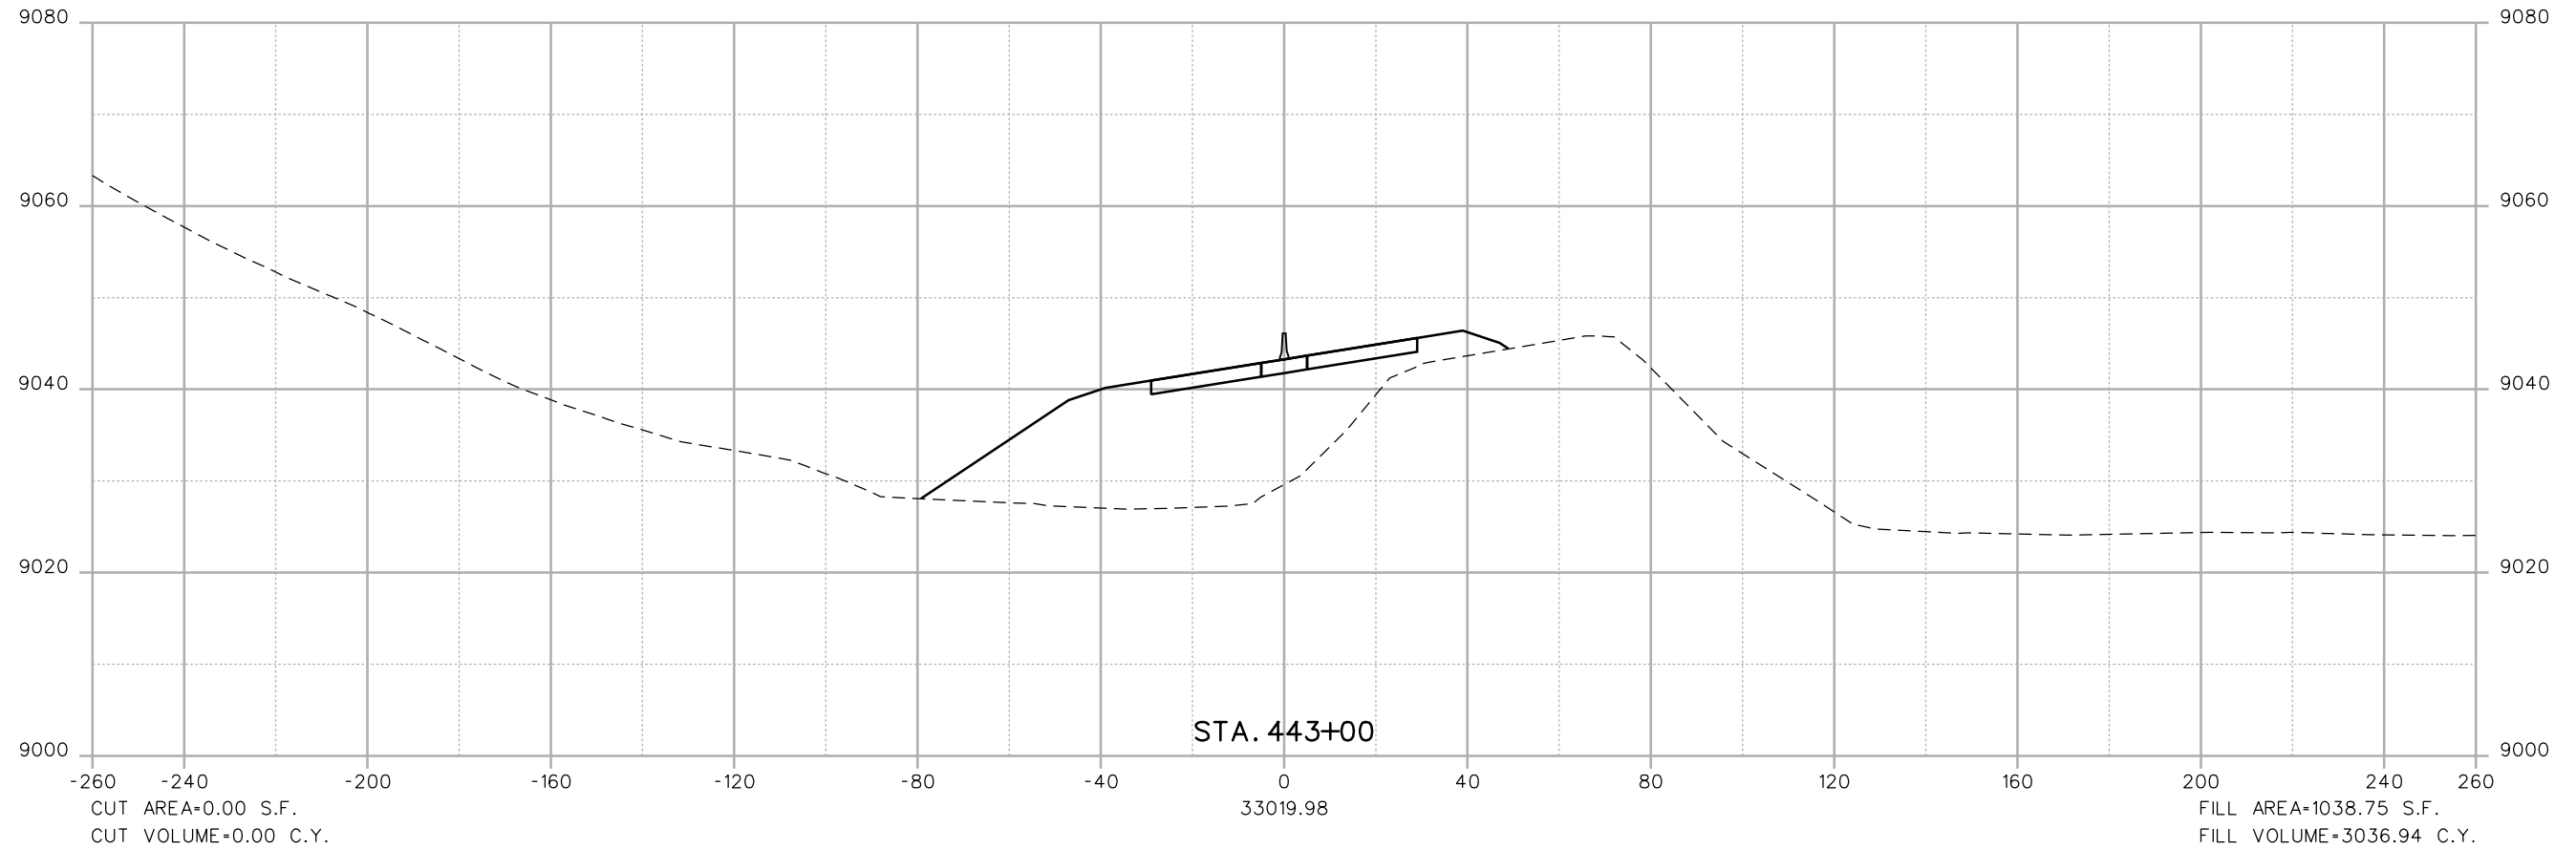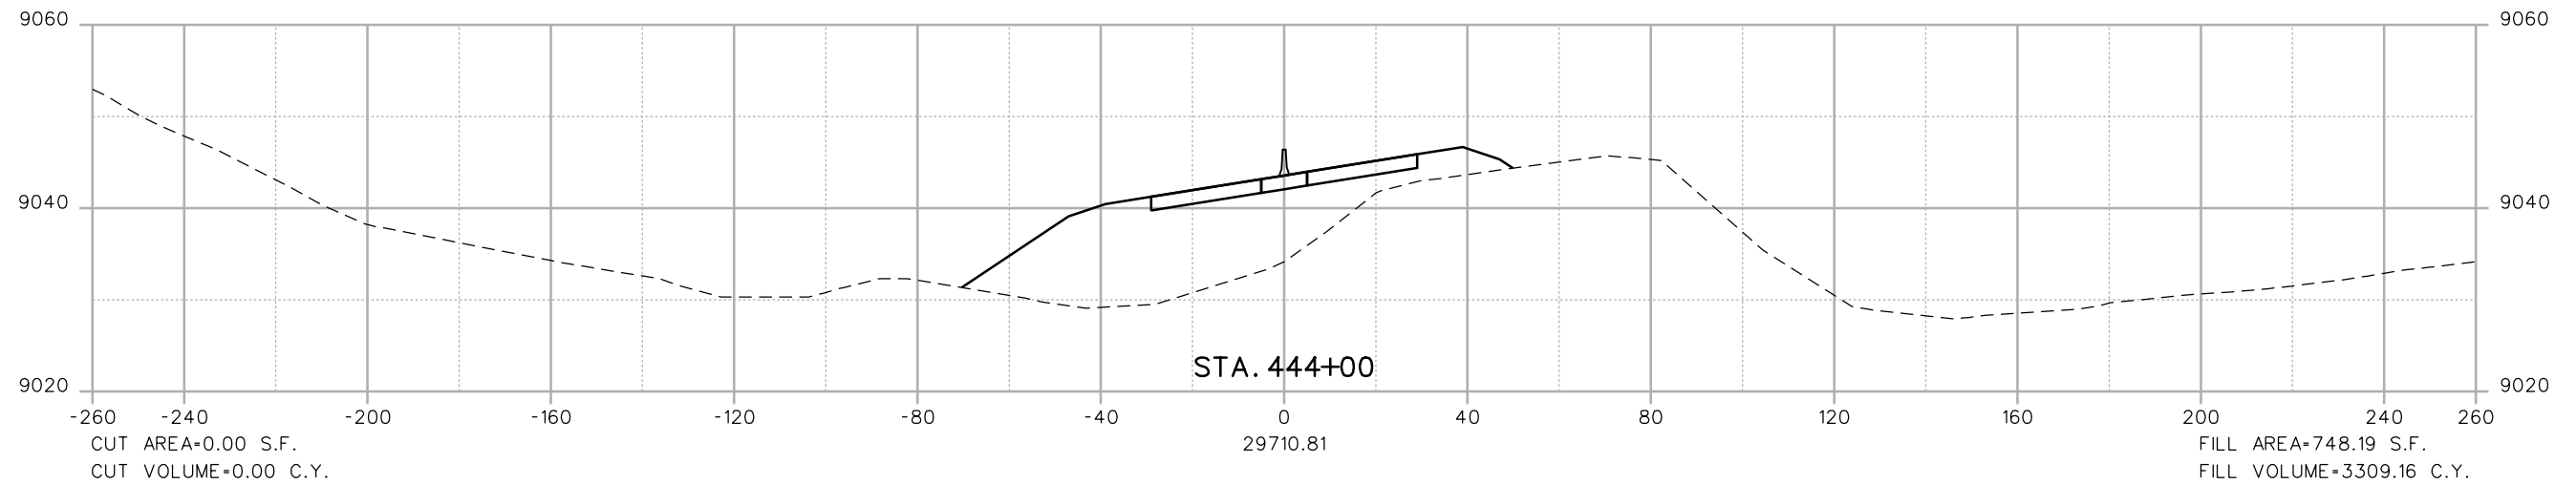

Print Date: 1/28/2013

File Name: 14927_FHU_DES_IRON SPRINGS XSECTIONS_NO ACTION.dgn

Horiz. Scale: 1:40 Vert. Scale: As Noted


 6300 South Syracuse Way
 Suite 600
 Centennial, CO 80111
 (303) 721-1440

Sheet Revisions		
No.	Date	Comments
0000		
0000		
0000		

Colorado Department of Transportation



 425 A Corporate Circle
 Golden, CO 80401
 Phone: 720-497-6905 FAX: 720-497-6901
 Region 1 GLA

As Constructed
 No Revisions:
 Revised:
 Void:

NO ACTION
SH9 - IRON SPRINGS
CROSS SECTIONS
 Designer:
 Detailer:
 Sheet Subset:
 Structure Numbers:
 Subset Sheets: of

Project No./Code
 Sheet Number **36**


Soellner 11:29:25 AM L:\112266-04\14927\Design\Drawings\Reference_Files\No Action\14927_FHU_DES_IRON SPRINGS XSECTIONS_NO ACTION.dgn
 1/28/2013 CDDT-PDFDraftQuality_V8i.plt cddt-penTable.tbl

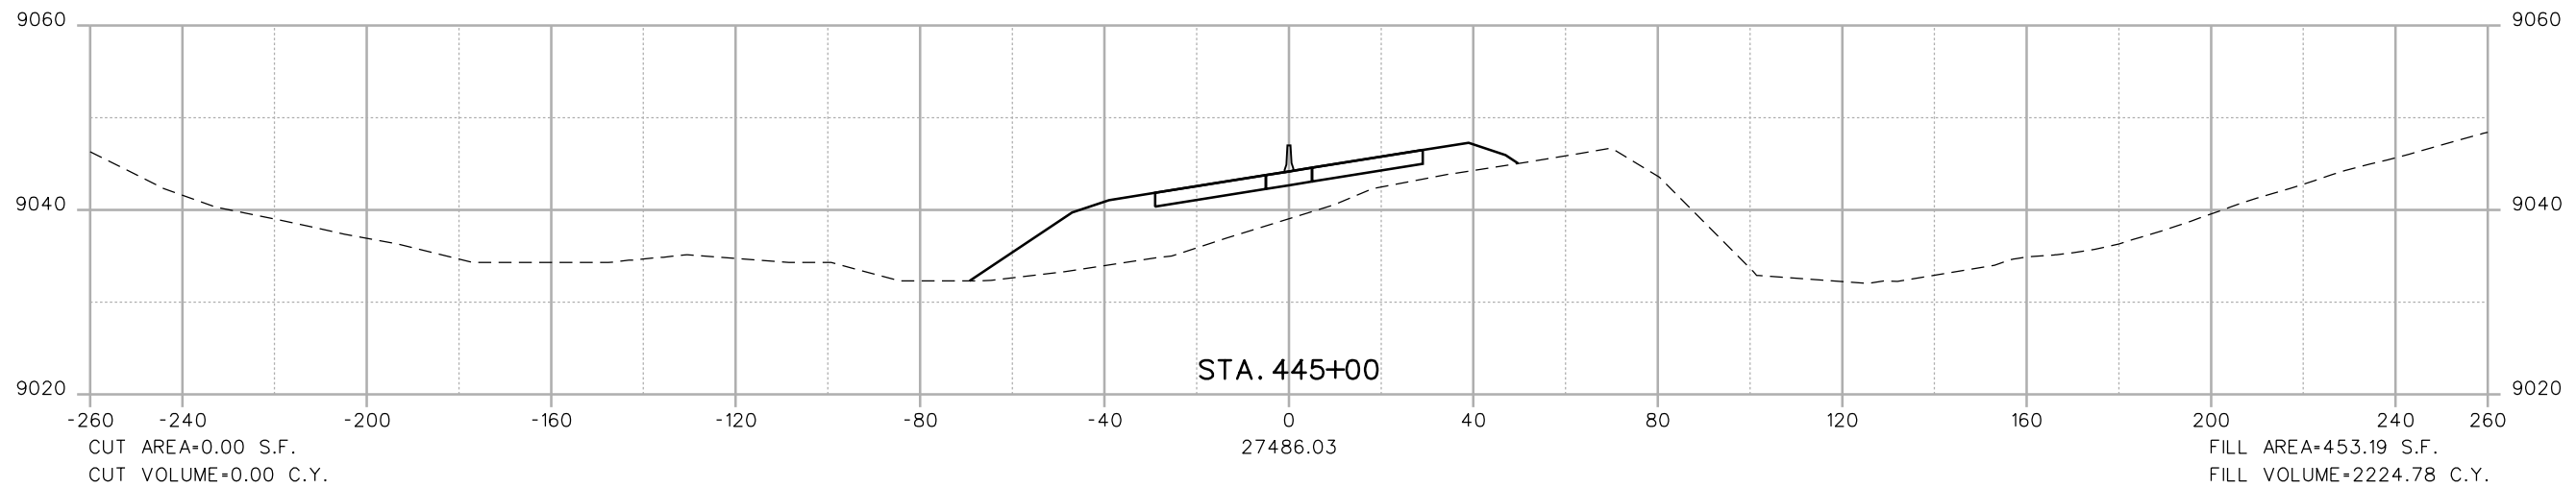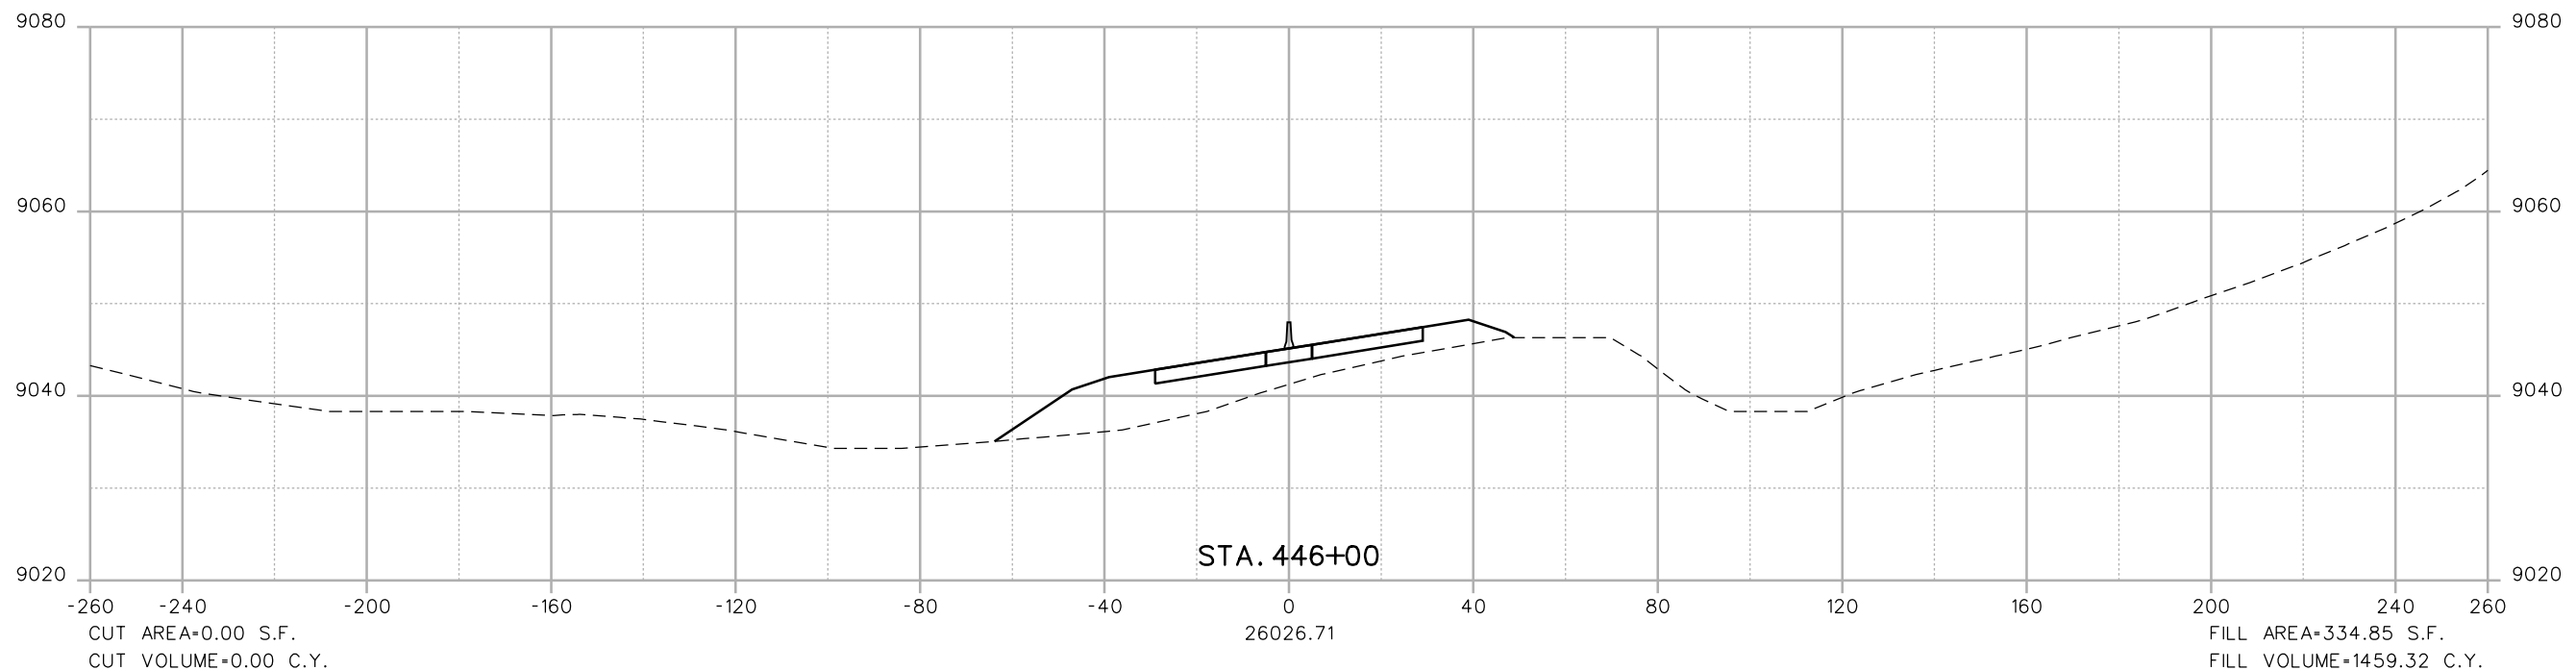

Print Date: 1/28/2013 File Name: 14927_FHU_DES_IRON SPRINGS XSECTIONS_NO ACTION.dgn Horiz. Scale: 1:40 Vert. Scale: As Noted	Sheet Revisions <table border="1" style="width: 100%; border-collapse: collapse;"> <thead> <tr> <th style="width: 10%;">Date</th> <th style="width: 60%;">Comments</th> <th style="width: 30%;">Init.</th> </tr> </thead> <tbody> <tr><td> </td><td> </td><td> </td></tr> <tr><td> </td><td> </td><td> </td></tr> <tr><td> </td><td> </td><td> </td></tr> </tbody> </table>	Date	Comments	Init.										Colorado Department of Transportation 425 A Corporate Circle Golden, CO 80401 Phone: 720-497-6905 FAX: 720-497-6901 Region 1 GLA	<table border="1" style="width: 100%; border-collapse: collapse;"> <tr> <td style="text-align: center;">As Constructed</td> <td rowspan="3" style="text-align: center; vertical-align: middle;"> NO ACTION SH9 - IRON SPRINGS CROSS SECTIONS </td> </tr> <tr> <td>No Revisions:</td> </tr> <tr> <td>Revised:</td> </tr> <tr> <td>Void:</td> <td> <table border="1" style="width: 100%; border-collapse: collapse;"> <tr> <td style="width: 30%;">Designer:</td> <td style="width: 30%;">Structure Numbers</td> </tr> <tr> <td>Detailer:</td> <td> </td> </tr> <tr> <td>Sheet Subset:</td> <td>Subset Sheets: of</td> </tr> </table> </td> </tr> </table>	As Constructed	NO ACTION SH9 - IRON SPRINGS CROSS SECTIONS	No Revisions:	Revised:	Void:	<table border="1" style="width: 100%; border-collapse: collapse;"> <tr> <td style="width: 30%;">Designer:</td> <td style="width: 30%;">Structure Numbers</td> </tr> <tr> <td>Detailer:</td> <td> </td> </tr> <tr> <td>Sheet Subset:</td> <td>Subset Sheets: of</td> </tr> </table>	Designer:	Structure Numbers	Detailer:		Sheet Subset:	Subset Sheets: of	Project No./Code <hr/> Sheet Number 37
Date	Comments	Init.																										
As Constructed	NO ACTION SH9 - IRON SPRINGS CROSS SECTIONS																											
No Revisions:																												
Revised:																												
Void:	<table border="1" style="width: 100%; border-collapse: collapse;"> <tr> <td style="width: 30%;">Designer:</td> <td style="width: 30%;">Structure Numbers</td> </tr> <tr> <td>Detailer:</td> <td> </td> </tr> <tr> <td>Sheet Subset:</td> <td>Subset Sheets: of</td> </tr> </table>	Designer:	Structure Numbers	Detailer:		Sheet Subset:	Subset Sheets: of																					
Designer:	Structure Numbers																											
Detailer:																												
Sheet Subset:	Subset Sheets: of																											

**FELSBURG
HOLT &
ULLEVIG**
 6300 South Syracuse Way
 Suite 600
 Centennial, CO 80111
 (303) 721-1440

Soellner 11:29:26 AM 1/28/2013 L:\112266-04\14927\Drawings\Reference_Files\No Action\14927_FHU_DES_IRON SPRINGS XSECTIONS_NO ACTION.dgn
 1/28/2013 CDDT-PDFDraftQuality_V8i.plt cddt-penTable.tbl

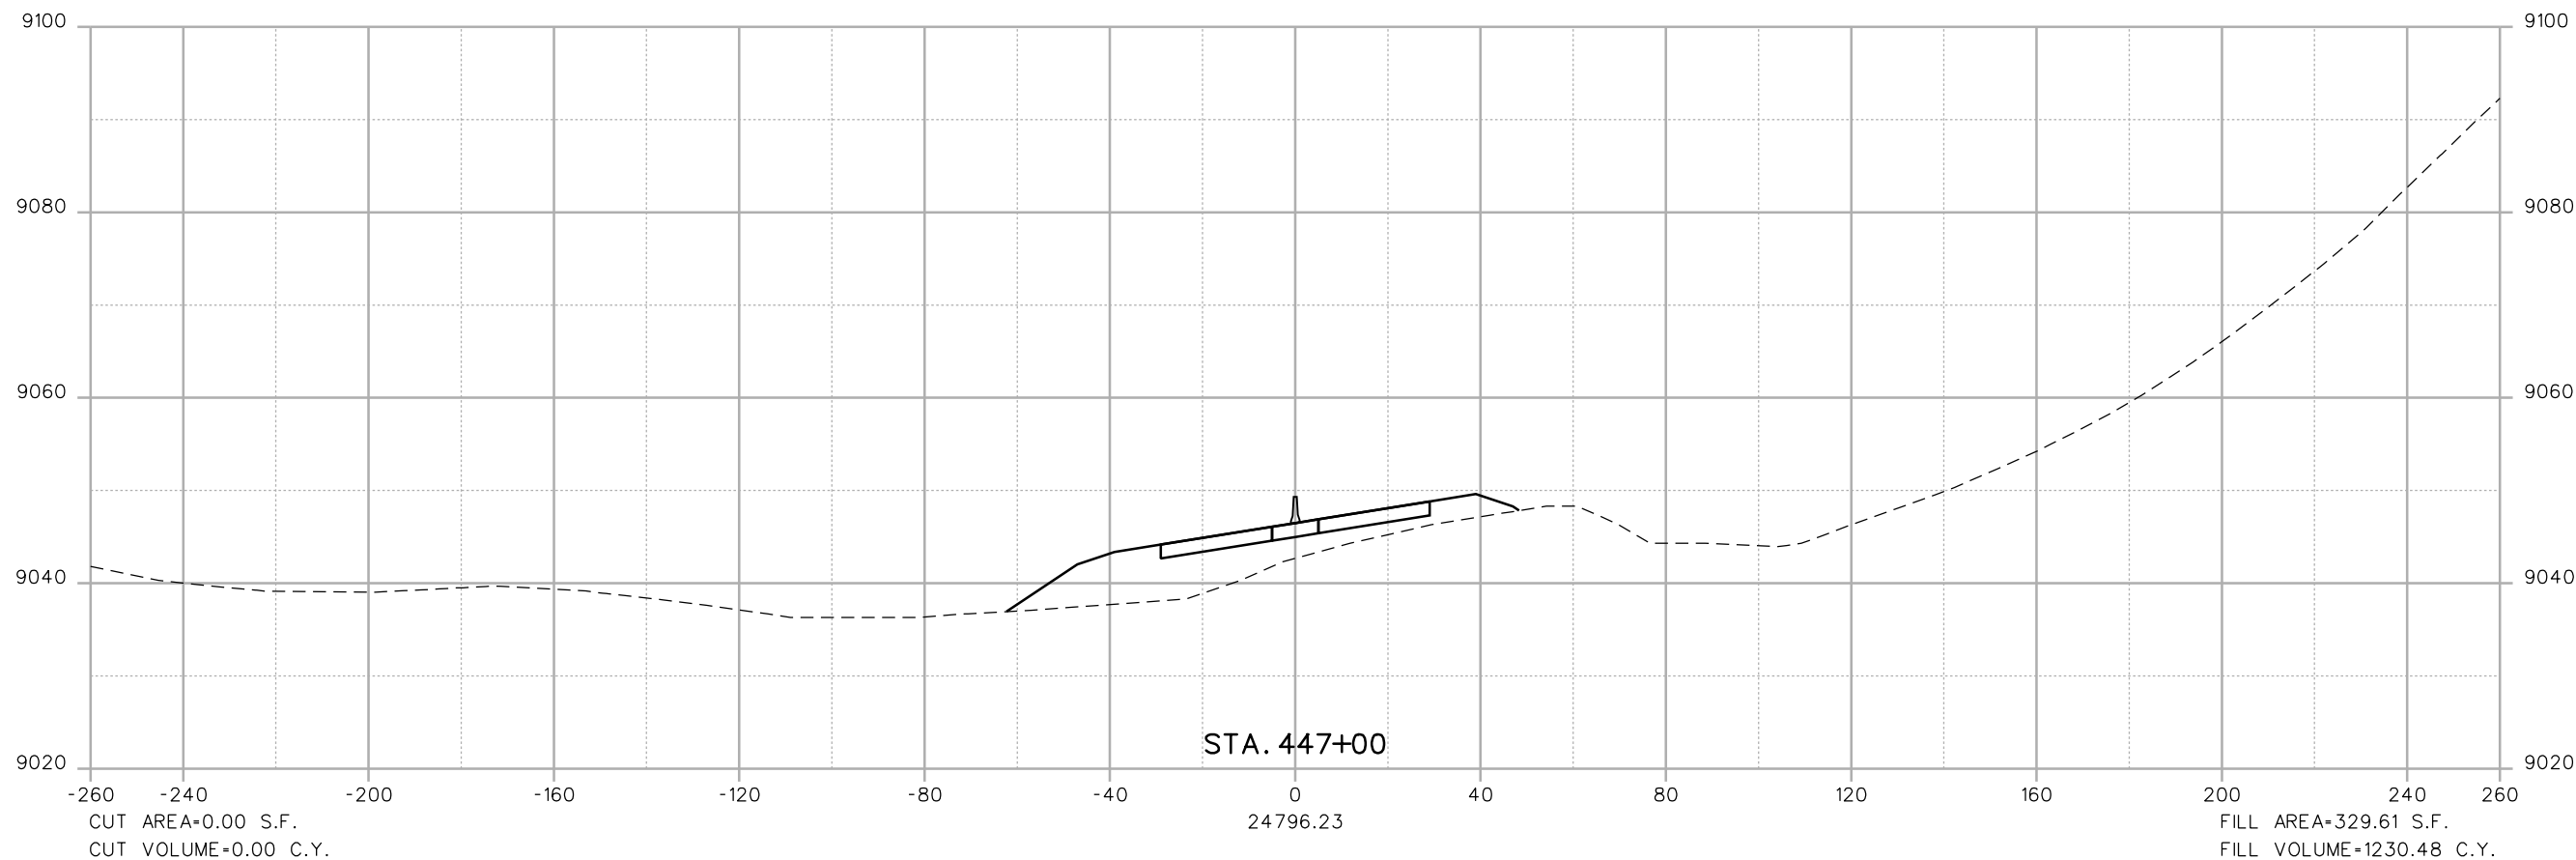

Print Date: 1/28/2013
 File Name: 14927_FHU_DES_IRON SPRINGS XSECTIONS_NO ACTION.dgn
 Horiz. Scale: 1:40 Vert. Scale: As Noted

Sheet Revisions		
NO	DATE	COMMENTS
0000		
0000		
0000		

Colorado Department of Transportation

 425 A Corporate Circle
 Golden, CO 80401
 Phone: 720-497-6905 FAX: 720-497-6901
Region 1 **GLA**

As Constructed
 No Revisions:
 Revised:
 Void:


NO ACTION
SH9 - IRON SPRINGS
CROSS SECTIONS

Designer:
 Detailer:
 Sheet Subset:

Structure Numbers:
 Subset Sheets: of

Project No./Code
 Sheet Number **38**

Soellner 11:29:27 AM L:\112266-04\14927\Drawings\Reference_Files\No Action\14927_FHU_DES_IRON SPRINGS XSECTIONS_NO ACTION.dgn
 1/28/2013 CDDT-PDFDraftQuality_V8i.plt cddt-penTable.tbl

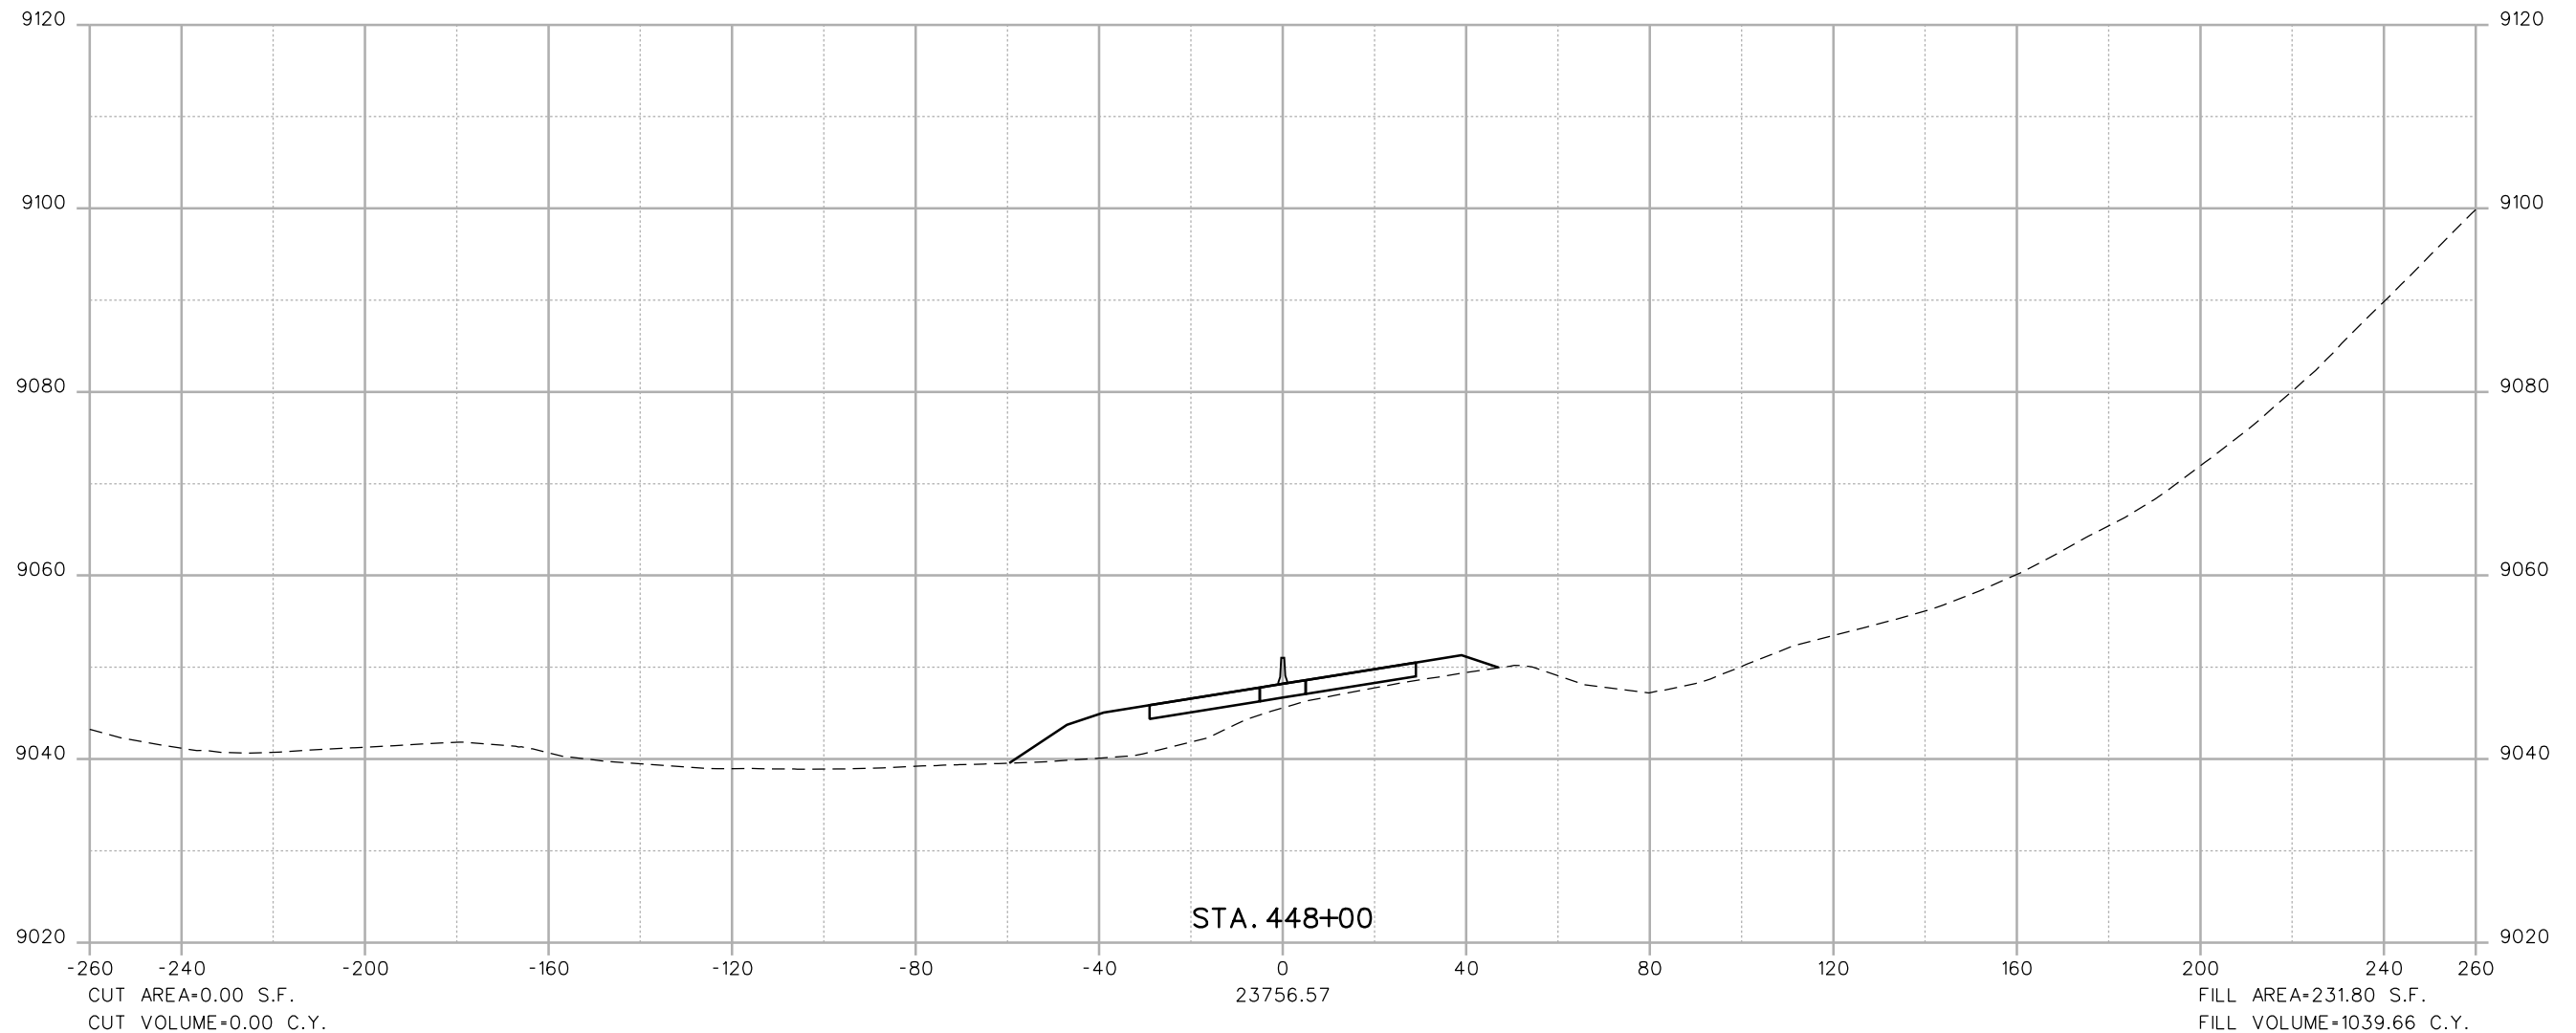

Print Date: 1/28/2013
 File Name: 14927_FHU_DES_IRON SPRINGS XSECTIONS_NO ACTION.dgn
 Horiz. Scale: 1:40 Vert. Scale: As Noted

6300 South Syracuse Way
 Suite 600
 Centennial, CO 80111
 (303) 721-1440

Sheet Revisions		
No.	Date	Comments

Colorado Department of Transportation

 425 A Corporate Circle
 Golden, CO 80401
 Phone: 720-497-6905 FAX: 720-497-6901
Region 1 **GLA**


As Constructed
No Revisions:
Revised:
Void:

NO ACTION
SH9 - IRON SPRINGS
CROSS SECTIONS


Designer:	Structure Numbers:
Detailer:	
Sheet Subset:	Subset Sheets: of

Project No./Code
Sheet Number 39

Soellner 11:29:28 AM L:\112266-04\14927\Drawings\Reference_Files\No Action\14927_FHU_DES_IRON SPRINGS XSECTIONS_NO ACTION.dgn
 1/28/2013 CDDT-PDFDraftQuality_V8i.plt cgd CDDT-PenTable.tbl

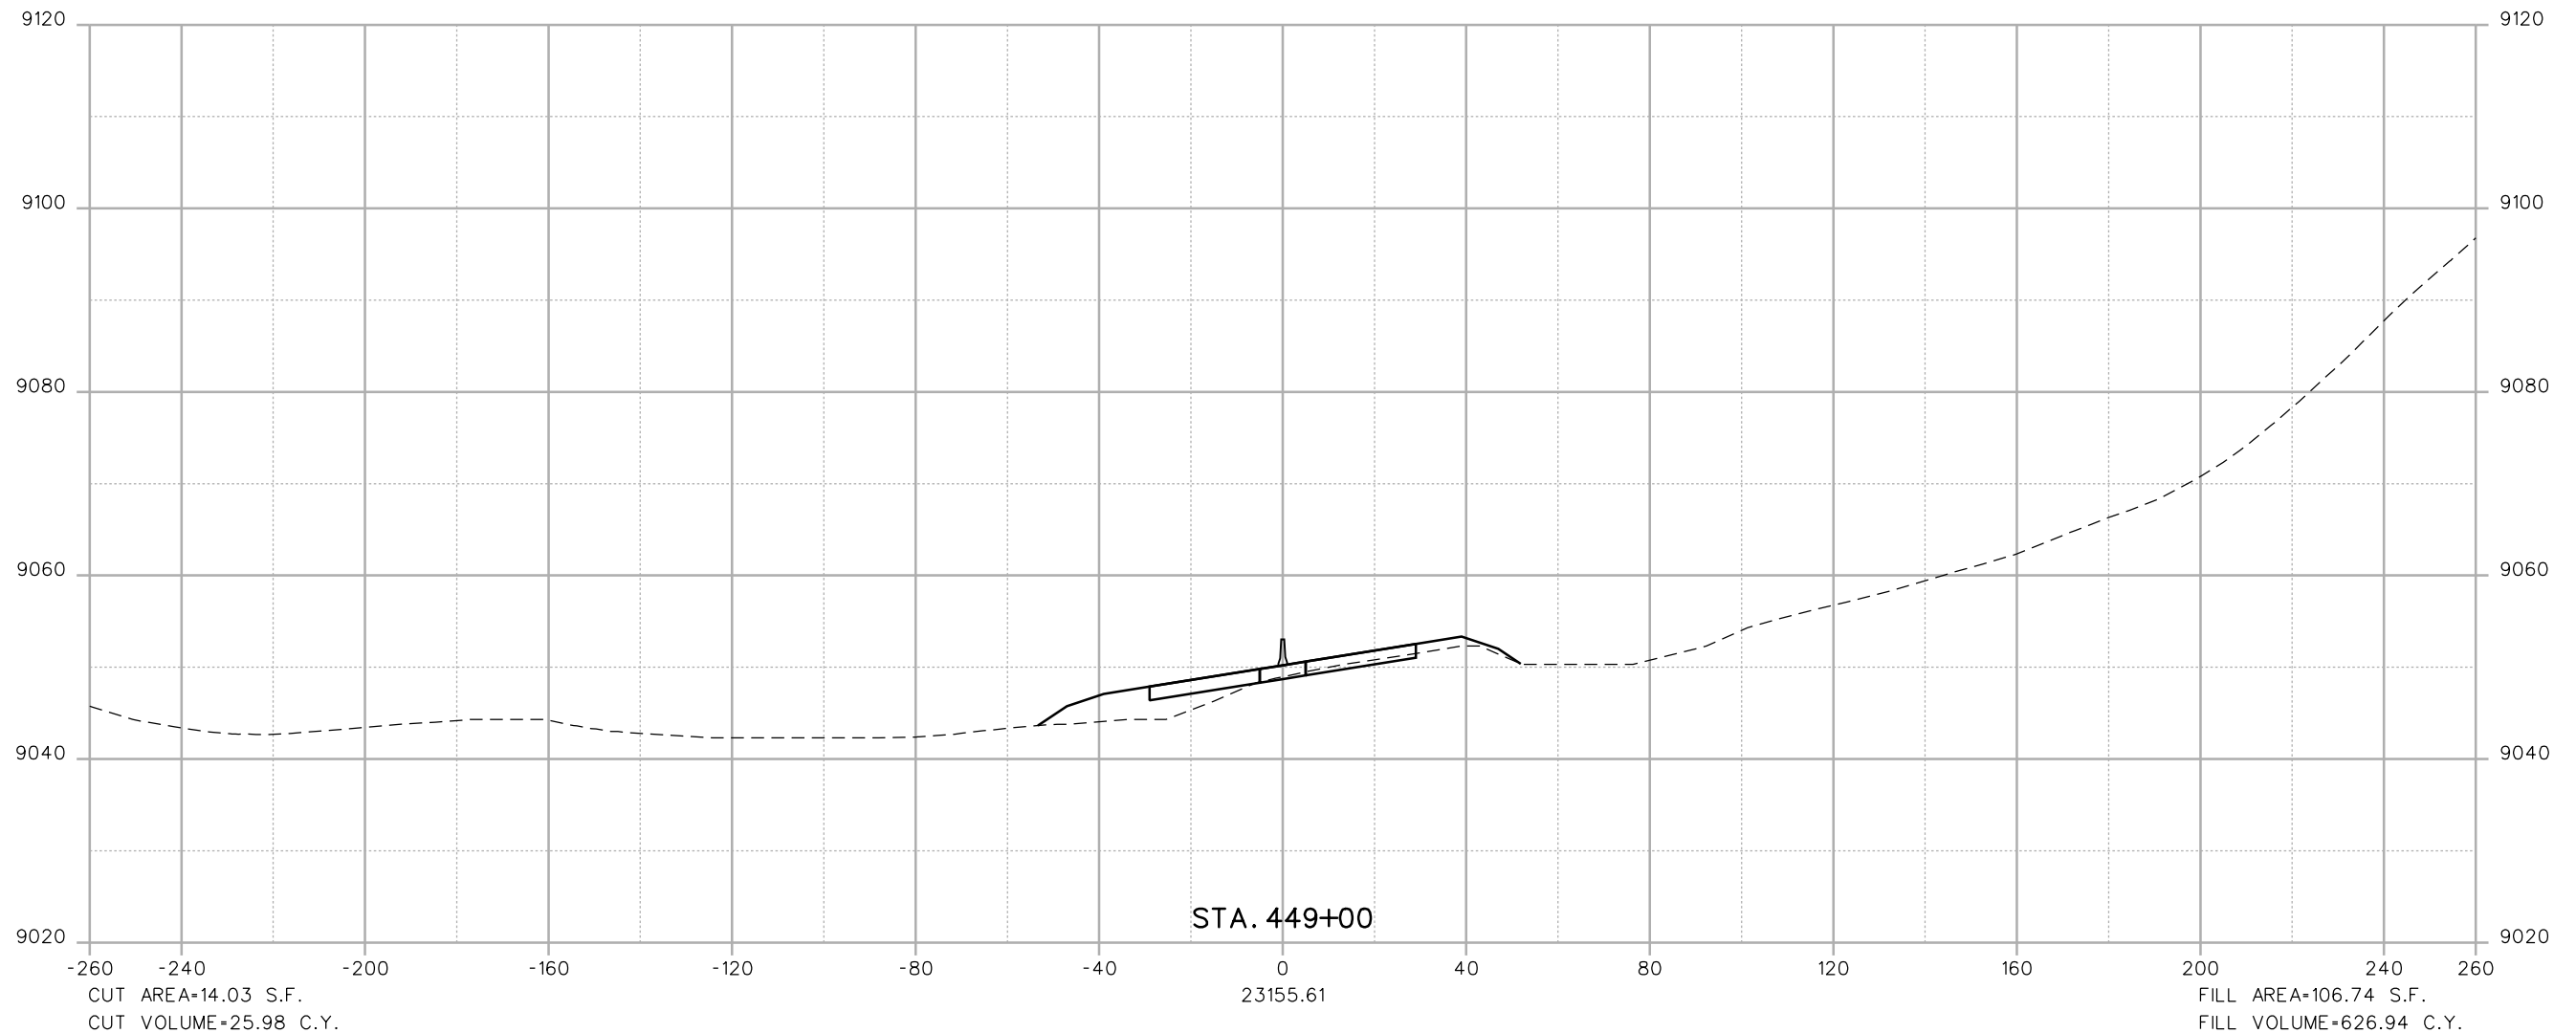

Print Date: 1/28/2013
 File Name: 14927_FHU_DES_IRON SPRINGS XSECTIONS_NO ACTION.dgn
 Horiz. Scale: 1:40 Vert. Scale: As Noted



**FELSBURG
HOLT &
ULLEVIG**
 6300 South Syracuse Way
 Suite 600
 Centennial, CO 80111
 (303) 721-1440

Sheet Revisions		
No.	Date	Comments

Colorado Department of Transportation

 425 A Corporate Circle
 Golden, CO 80401
 Phone: 720-497-6905 FAX: 720-497-6901
Region 1 **GLA**




As Constructed
No Revisions:
Revised:
Void:

**NO ACTION
SH9 - IRON SPRINGS
CROSS SECTIONS**

Designer:	Structure Numbers:
Detailer:	
Sheet Subset:	Subset Sheets: of

Project No./Code
Sheet Number 40

Soellner 11:29:29 AM L:\112266-04\14927\Drawings\Reference_Files\No Action\14927_FHU_DES_IRON SPRINGS XSECTIONS_NO ACTION.dgn
1/28/2013 CDDT-PDFDraftQuality_V8i.plt cddt-penTable.tbl

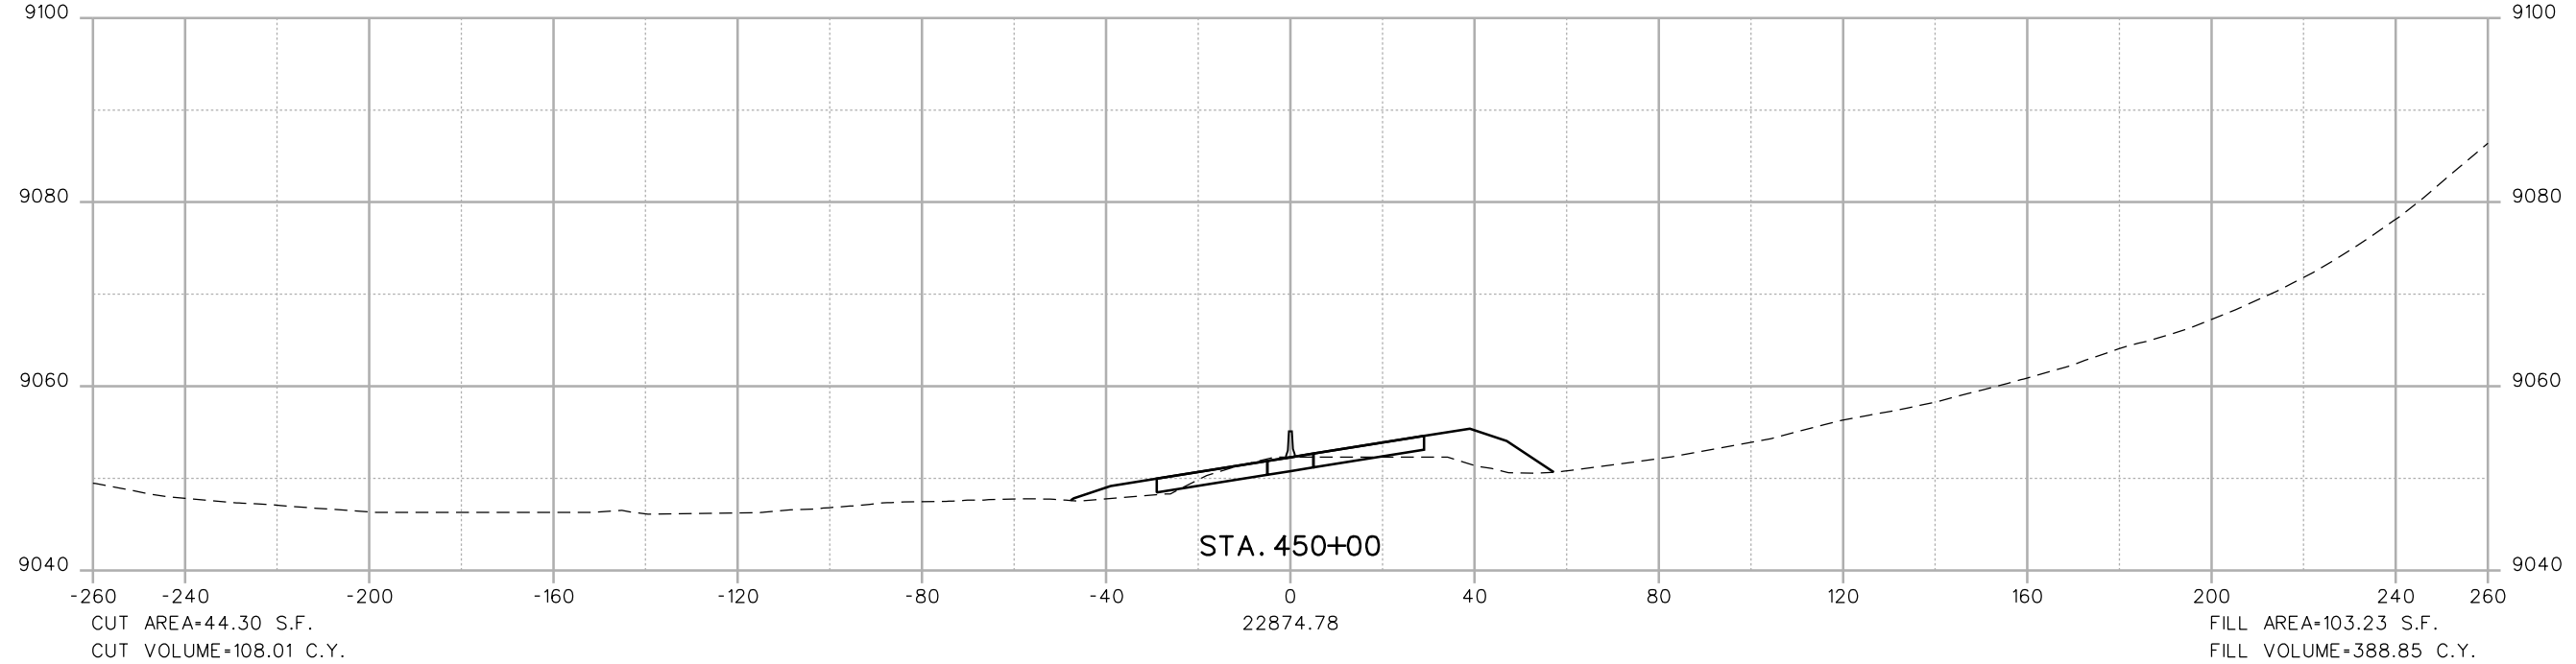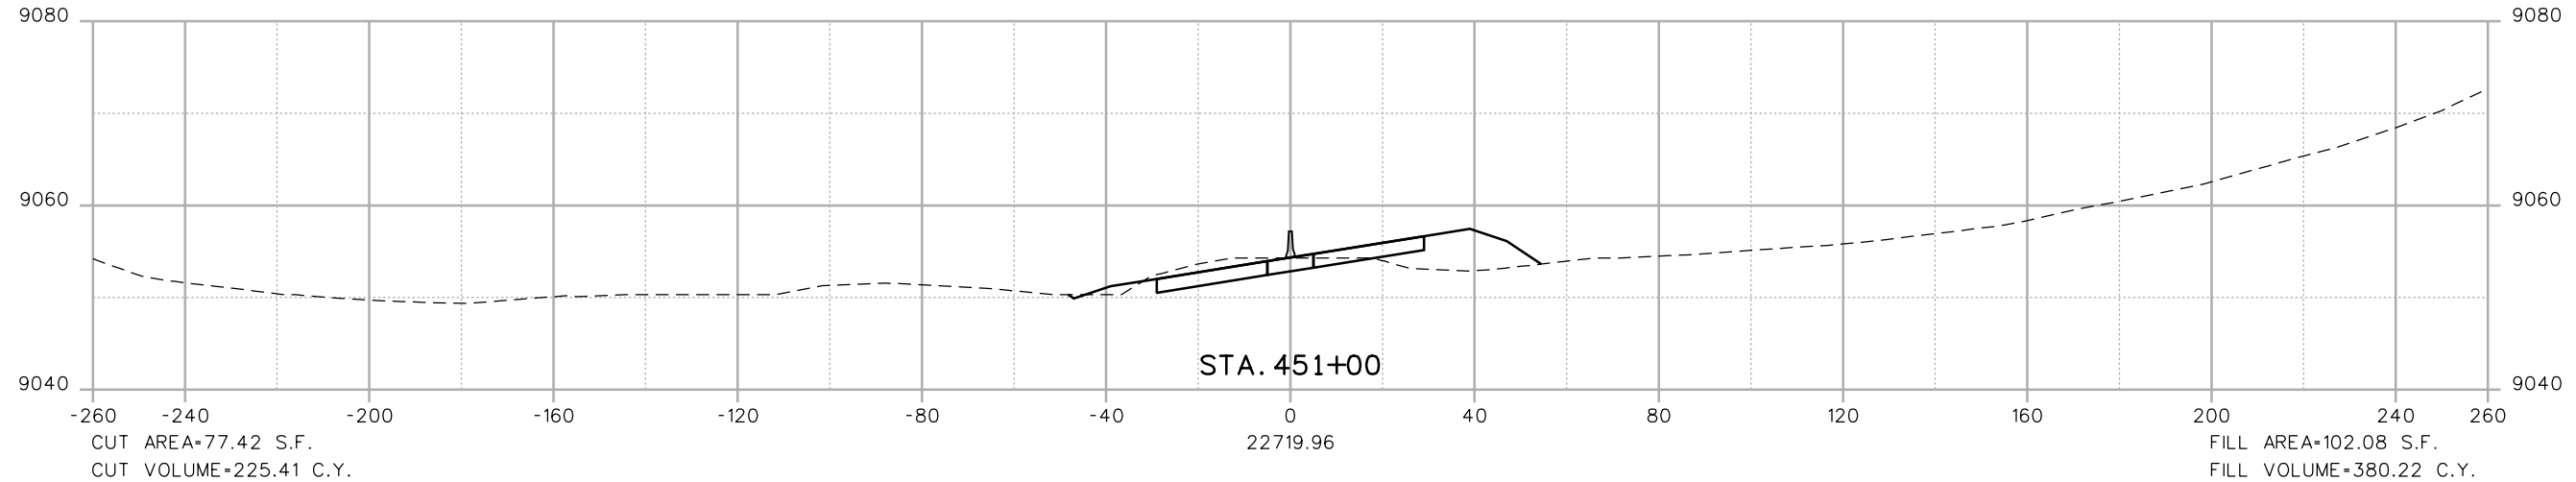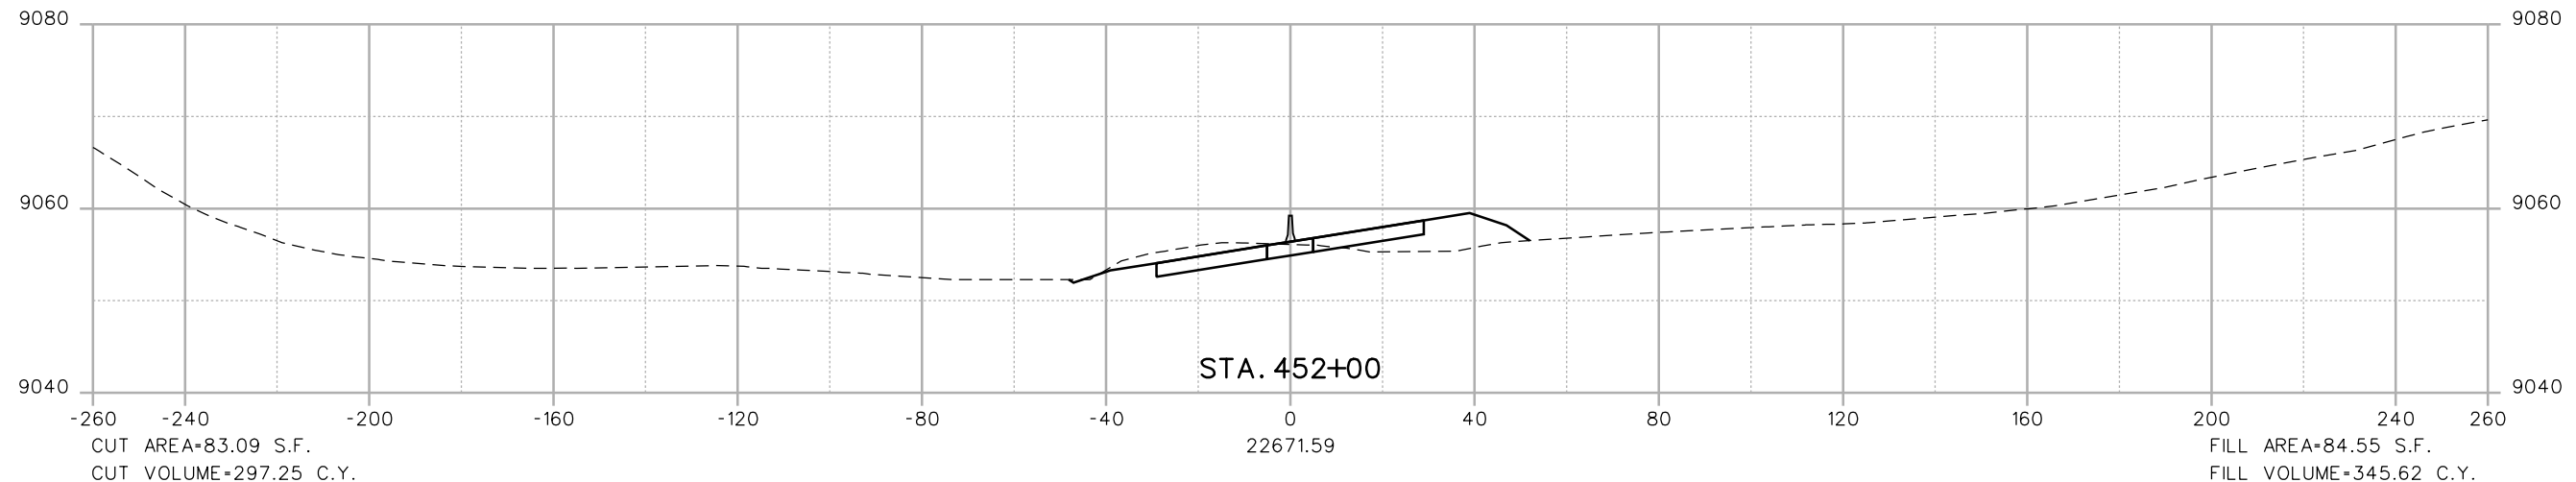

Print Date: 1/28/2013
File Name: 14927_FHU_DES_IRON SPRINGS XSECTIONS_NO ACTION.dgn
Horiz. Scale: 1:40 Vert. Scale: As Noted

Sheet Revisions		
Date	Comments	Init.

Colorado Department of Transportation
425 A Corporate Circle
Golden, CO 80401
Phone: 720-497-6905 FAX: 720-497-6901

Region 1 **GLA**

As Constructed

No Revisions: Revised: Void:

NO ACTION
SH9 - IRON SPRINGS
CROSS SECTIONS



Designer: Structure Numbers: Sheet Subset: Subset Sheets: of

Project No./Code

Sheet Number **41**



Soellner 11:29:31 AM L:\112266-04\14927\Design\Drawings\Reference_Files\No Action\14927_FHU_DES_IRON_SPRINGS_XSECTIONS_NO ACTION.dgn
 1/28/2013 CDDT-PDFDraftQuality_V8i.plt cgg CDDT-PenTable.tbl

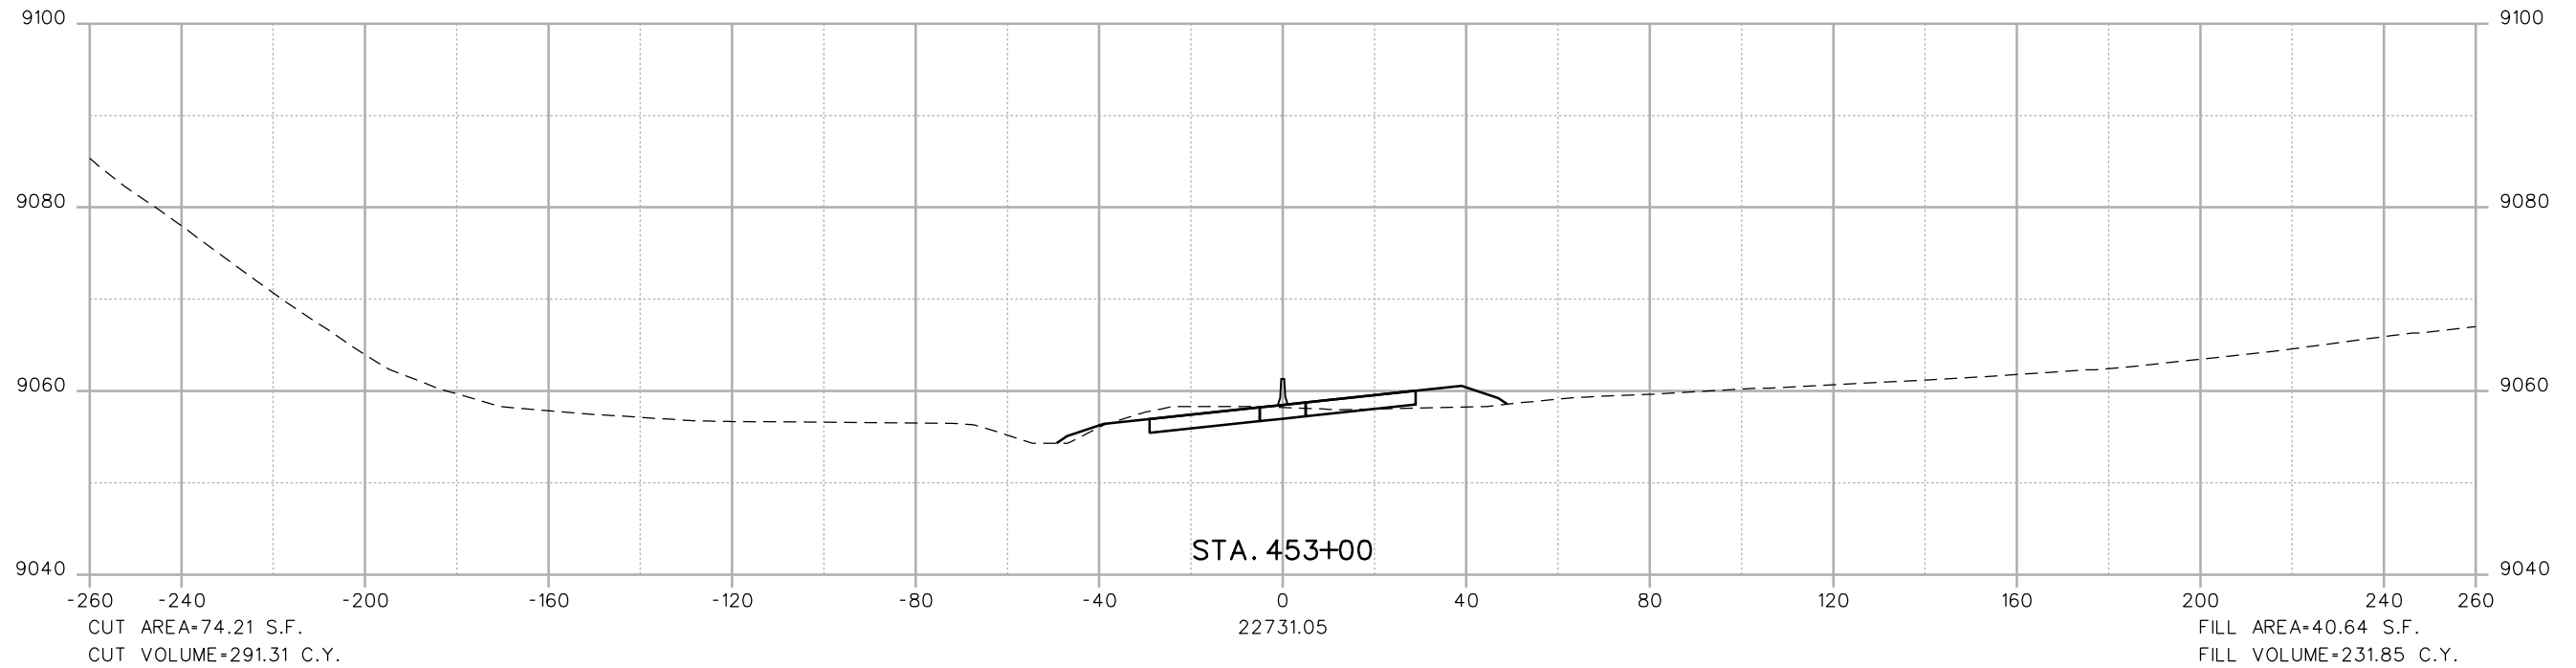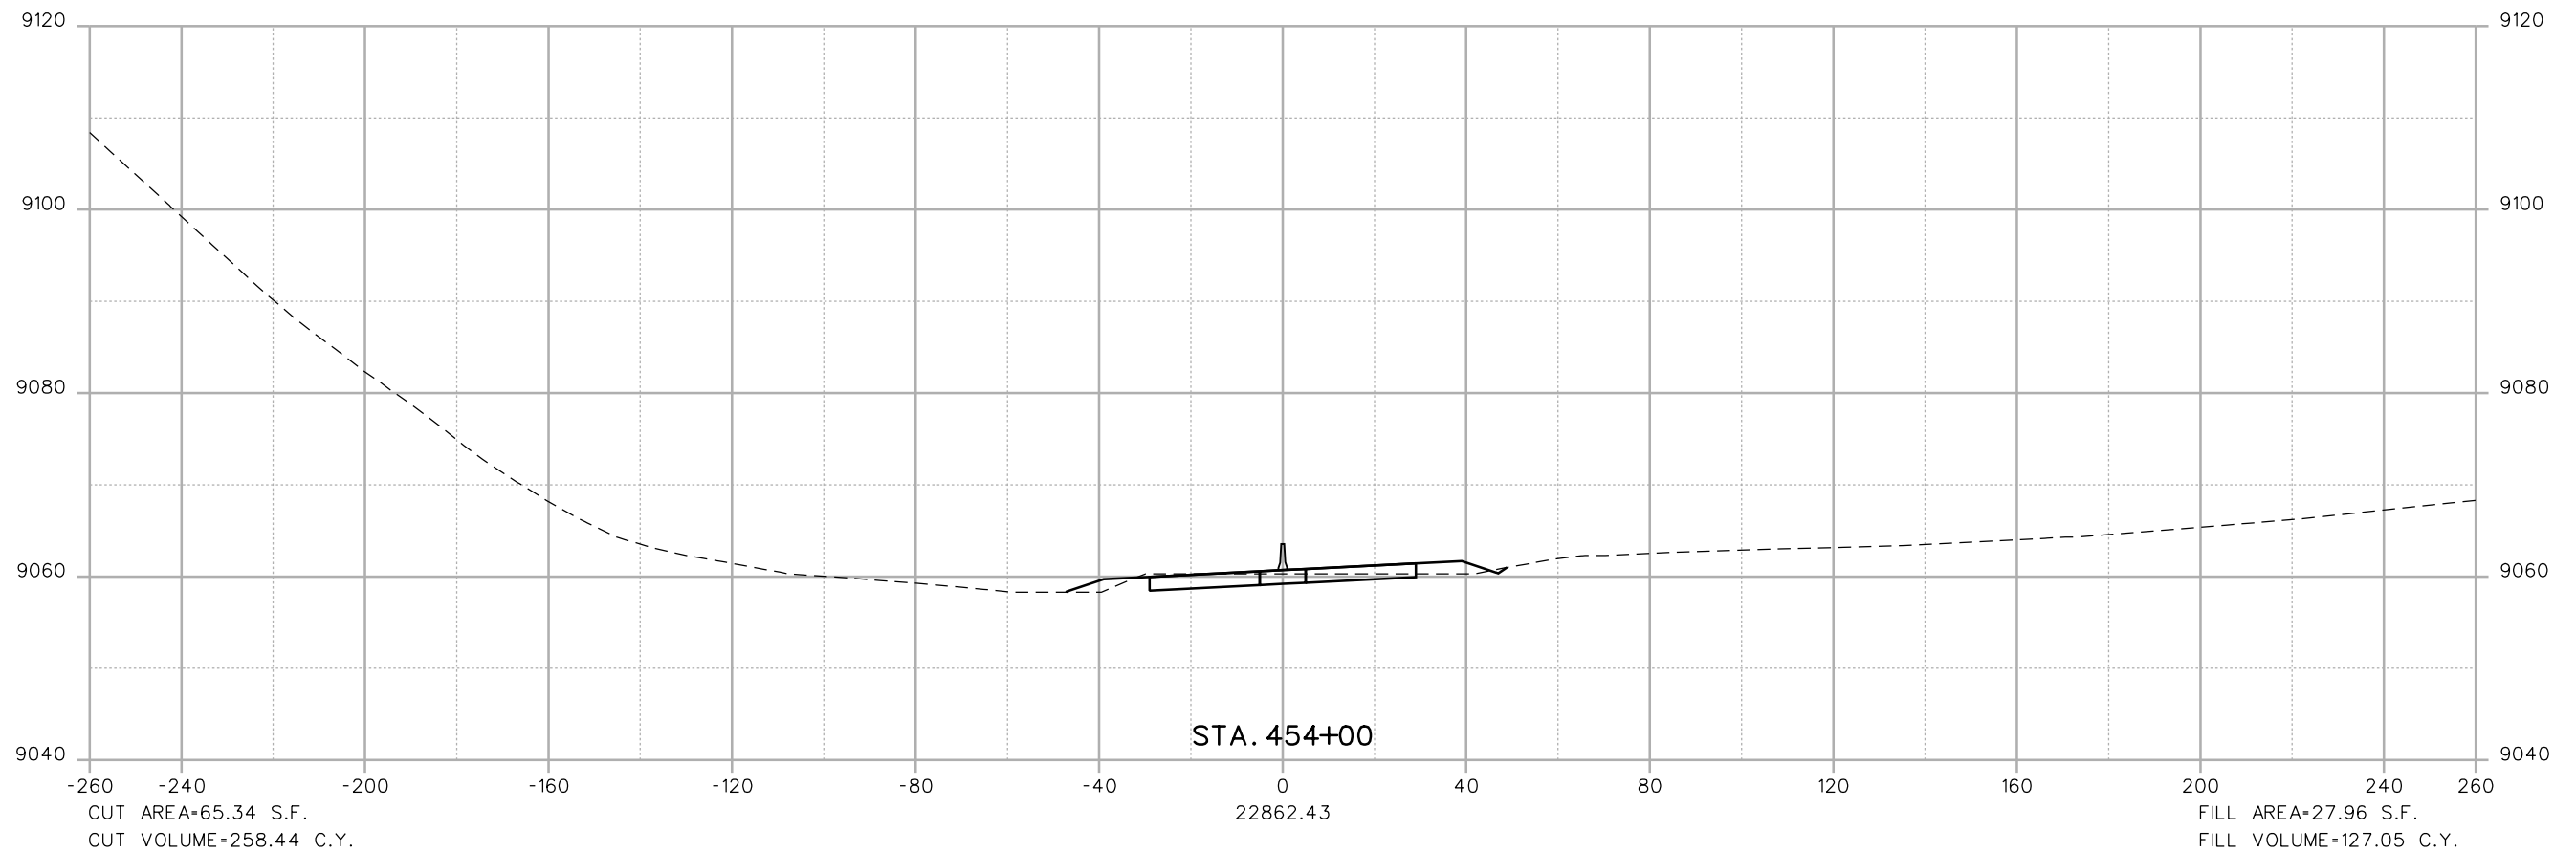

Print Date: 1/28/2013

File Name: 14927_FHU_DES_IRON SPRINGS_XSECTIONS_NO ACTION.dgn

Horiz. Scale: 1:40 Vert. Scale: As Noted


**FELSBURG
HOLT &
ULLEVIG**
 6300 South Syracuse Way
 Suite 600
 Centennial, CO 80111
 (303) 721-1440



Sheet Revisions

Date	Comments	Init.

Colorado Department of Transportation



425 A Corporate Circle
 Golden, CO 80401
 Phone: 720-497-6905 FAX: 720-497-6901

Region 1

GLA

As Constructed

No Revisions:

Revised:

Void:

NO ACTION
SH9 - IRON SPRINGS
CROSS SECTIONS

Designer:

Detailer:

Sheet Subset:


Structure
Numbers

Subset Sheets: of

Project No./Code

Sheet Number **42**

Soellner 11:29:33 AM L:\112266-04\14927\Drawings\Reference_Files\No Action\14927_FHU_DES_IRON SPRINGS XSECTIONS_NO ACTION.dgn
 1/28/2013 CDDT-PDFDraftQuality_V8i.plt cddt-penTable.tbl

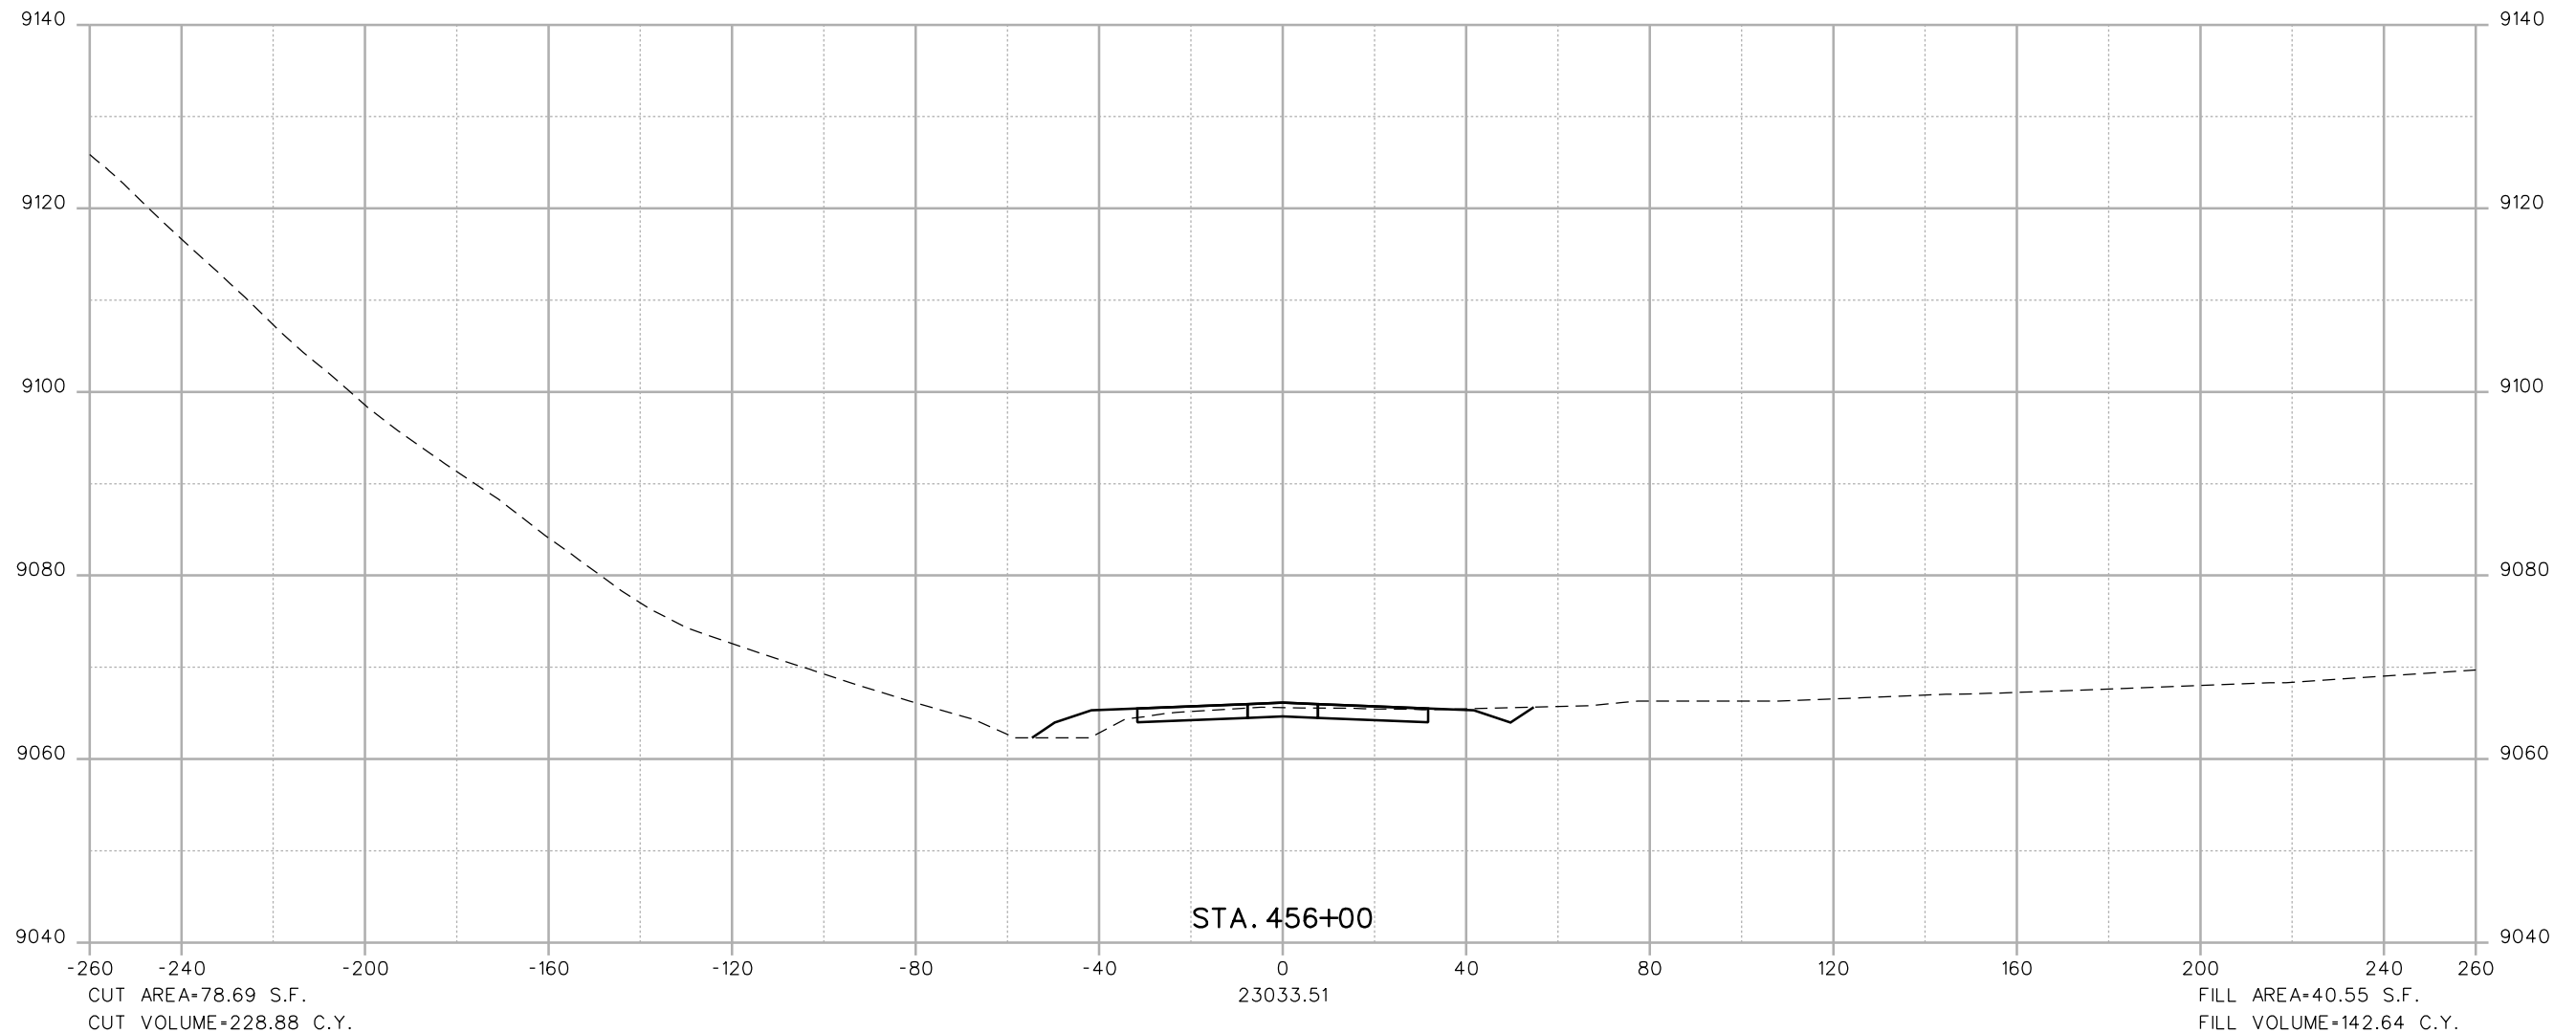

Print Date: 1/28/2013
 File Name: 14927_FHU_DES_IRON SPRINGS XSECTIONS_NO ACTION.dgn
 Horiz. Scale: 1:40 Vert. Scale: As Noted

Sheet Revisions		
No.	Date	Comments

Colorado Department of Transportation

 425 A Corporate Circle
 Golden, CO 80401
 Phone: 720-497-6905 FAX: 720-497-6901
Region 1 **GLA**

As Constructed
 No Revisions:
 Revised:
 Void:


NO ACTION
SH9 - IRON SPRINGS
CROSS SECTIONS

Designer:
 Detailer:
 Sheet Subset:

Structure Numbers:
 Subset Sheets: of

Project No./Code
 Sheet Number **44**


Soellner 11:29:34 AM L:\112266-04\14927\Drawings\Reference_Files\No_Action\14927_FHU_DES_IRON_SPRINGS_XSECTIONS_NO_ACTION.dgn
 1/28/2013 CDDT-PDFDraftQuality_V8i.plt cddt-penTable.tbl

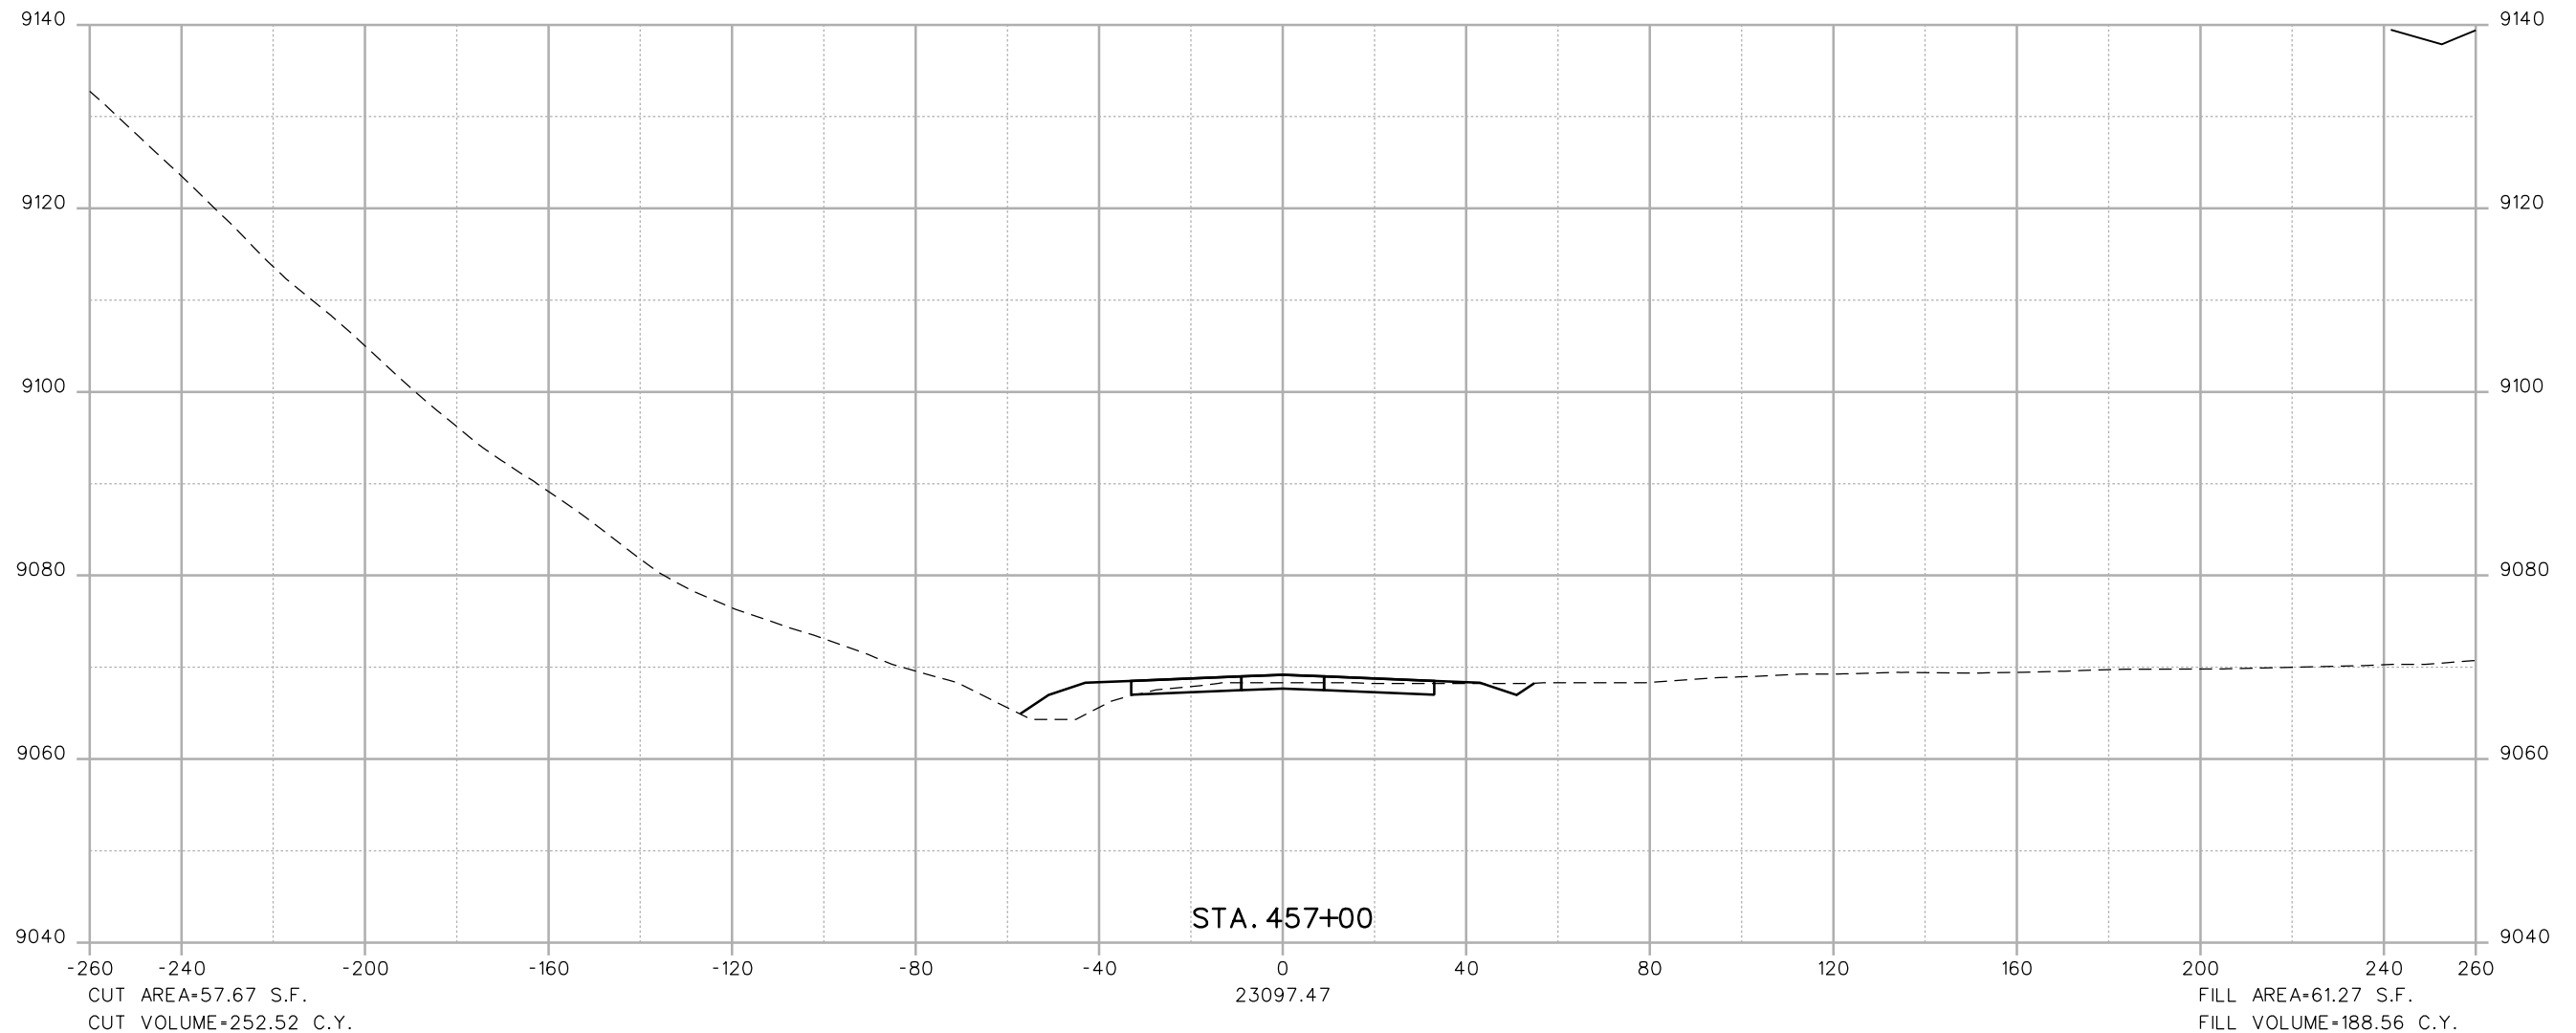

Print Date: 1/28/2013

File Name: 14927_FHU_DES_IRON SPRINGS XSECTIONS_NO_ACTION.dgn

Horiz. Scale: 1:40 Vert. Scale: As Noted



6300 South Syracuse Way
Suite 600
Centennial, CO 80111
(303) 721-1440

Sheet Revisions		
No.	Date	Comments

Colorado Department of Transportation



425 A Corporate Circle
Golden, CO 80401
Phone: 720-497-6905 FAX: 720-497-6901

Region 1 GLA


As Constructed	
No Revisions:	
Revised:	
Void:	


NO ACTION
SH9 - IRON SPRINGS
CROSS SECTIONS

Designer:	Structure Numbers
Detailer:	
Sheet Subset:	Subset Sheets: of

Project No./Code	
Sheet Number	45

Soellner 11:29:35 AM L:\112266-04\14927\Drawings\Reference_Files\No Action\14927_FHU_DES_IRON SPRINGS XSECTIONS_NO ACTION.dgn
 1/28/2013 CDDT-PDFDraftQuality_V8i.plt cgd CDDT-PenTable.tbl

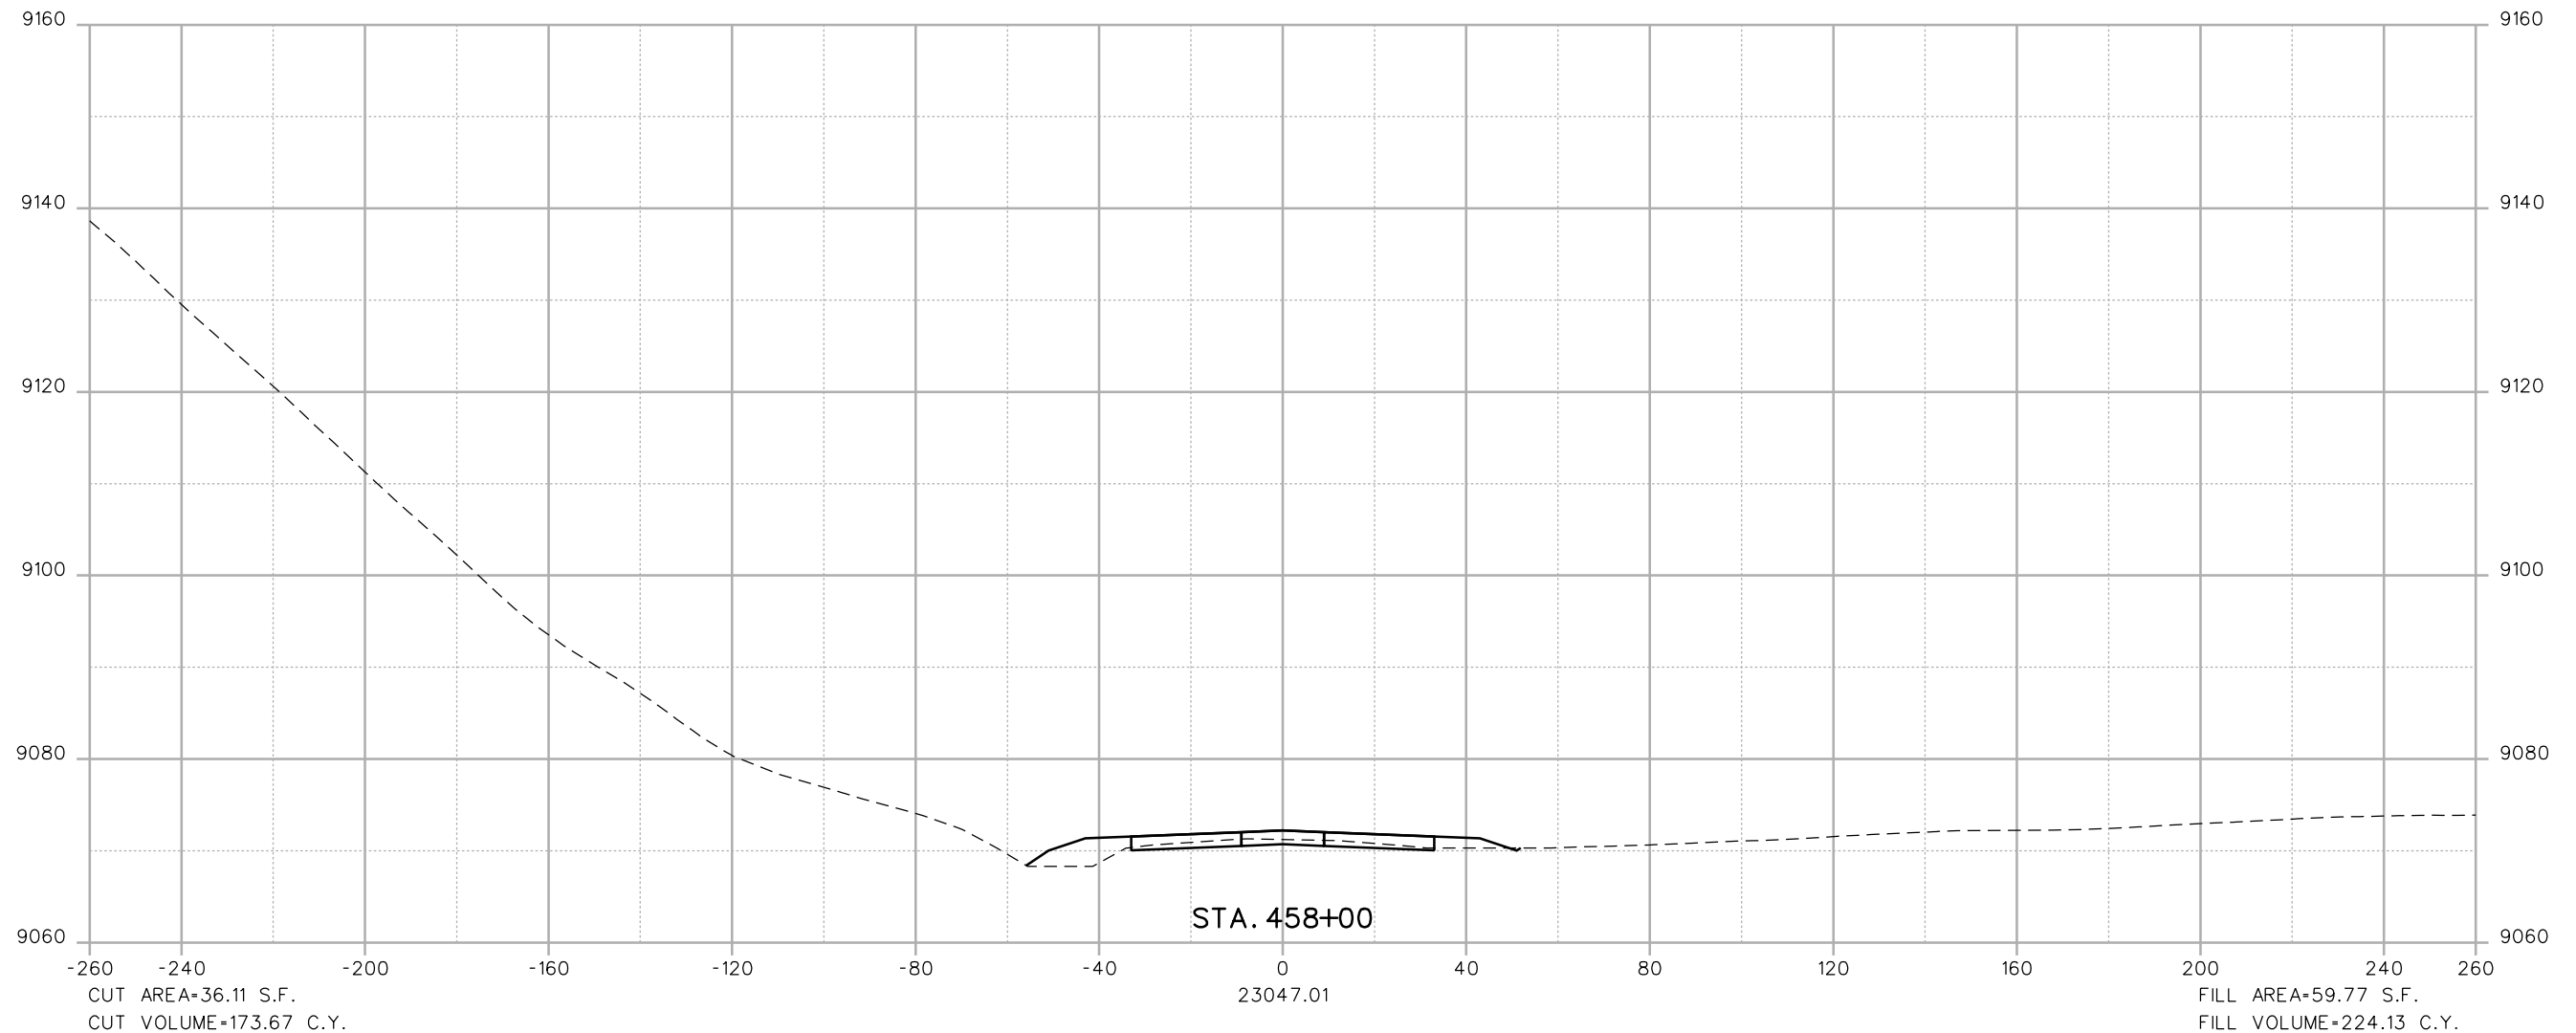

Print Date: 1/28/2013
 File Name: 14927_FHU_DES_IRON SPRINGS XSECTIONS_NO ACTION.dgn
 Horiz. Scale: 1:40 Vert. Scale: As Noted

 6300 South Syracuse Way
 Suite 600
 Centennial, CO 80111
 (303) 721-1440

Sheet Revisions		
No.	Date	Comments

Colorado Department of Transportation


 425 A Corporate Circle
 Golden, CO 80401
 Phone: 720-497-6905 FAX: 720-497-6901
Region 1 **GLA**

As Constructed
 No Revisions:
 Revised:
 Void:

NO ACTION
SH9 - IRON SPRINGS
CROSS SECTIONS
 Designer:
 Detailer:
 Sheet Subset:
 Structure Numbers:
 Subset Sheets: of

Project No./Code
 Sheet Number **46**

Soellner 11:29:36 AM L:\112266-04\14927\Drawings\Reference_Files\No Action\14927_FHU_DES_IRON SPRINGS XSECTIONS_NO ACTION.dgn
1/28/2013 CDDT-PDFDraftQuality_V8i.plt cddt-penTable.tbl

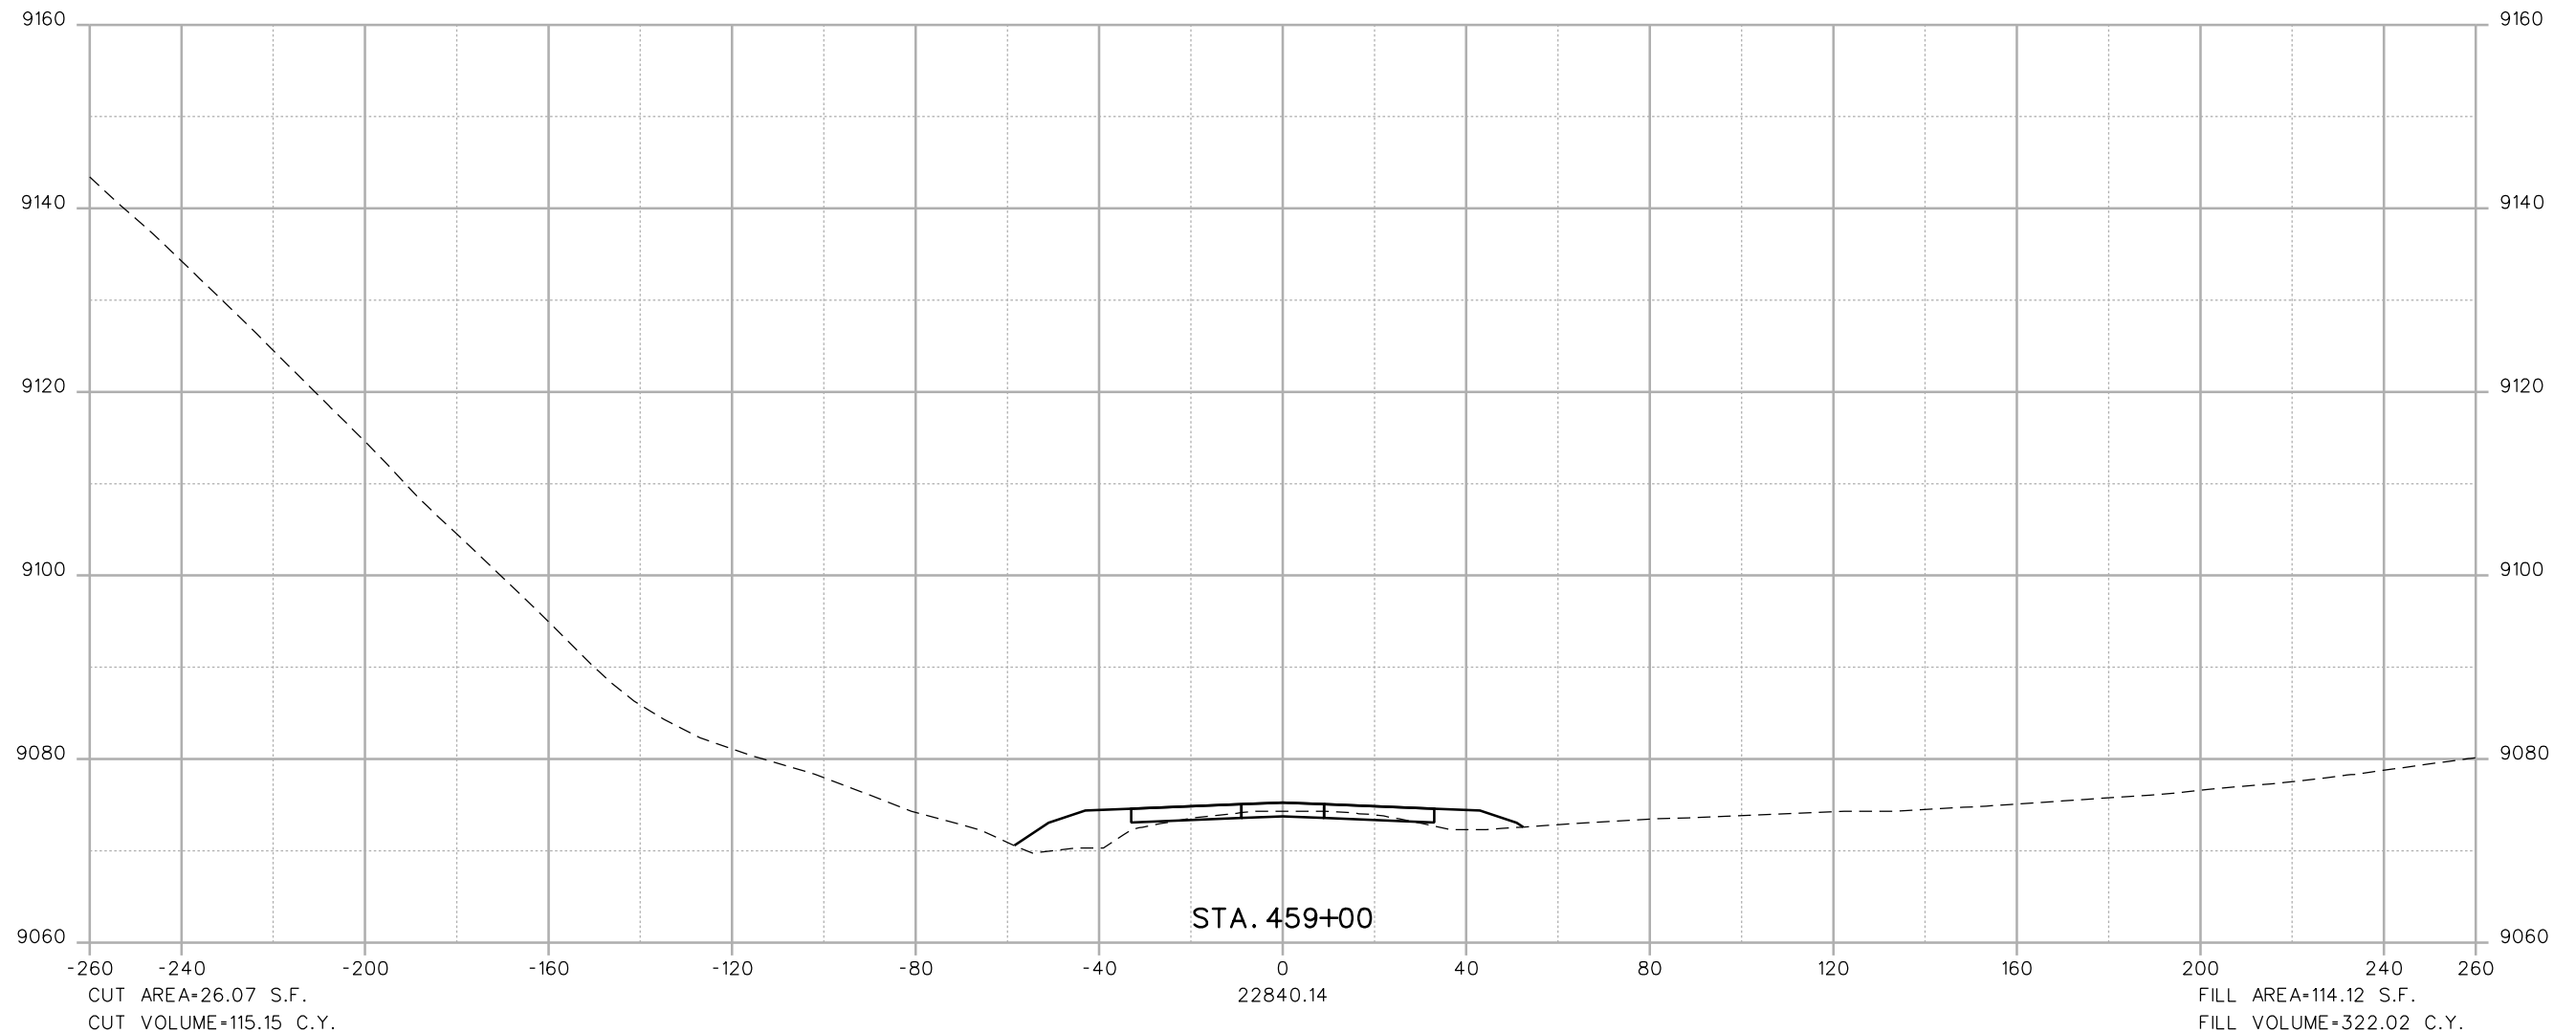

Print Date: 1/28/2013
 File Name: 14927_FHU_DES_IRON SPRINGS XSECTIONS_NO ACTION.dgn
 Horiz. Scale: 1:40 Vert. Scale: As Noted

Sheet Revisions		
No.	Date	Comments
0000		
0000		
0000		

Colorado Department of Transportation
 425 A Corporate Circle
 Golden, CO 80401
 Phone: 720-497-6905 FAX: 720-497-6901
Region 1 **GLA**

As Constructed
 No Revisions:
 Revised:
 Void:

NO ACTION
SH9 - IRON SPRINGS
CROSS SECTIONS


Designer:
 Detailer:
 Sheet Subset:


Structure Numbers
 Subset Sheets: of

Project No./Code

Sheet Number **47**

Soellner 11:29:37 AM L:\112266-04\14927\Drawings\Reference_Files\No Action\14927_FHU_DES_IRON SPRINGS XSECTIONS_NO ACTION.dgn
 1/28/2013 CDDT-PDFDraftQuality_V8i.plt cgg CDDT-PenTable.tbl

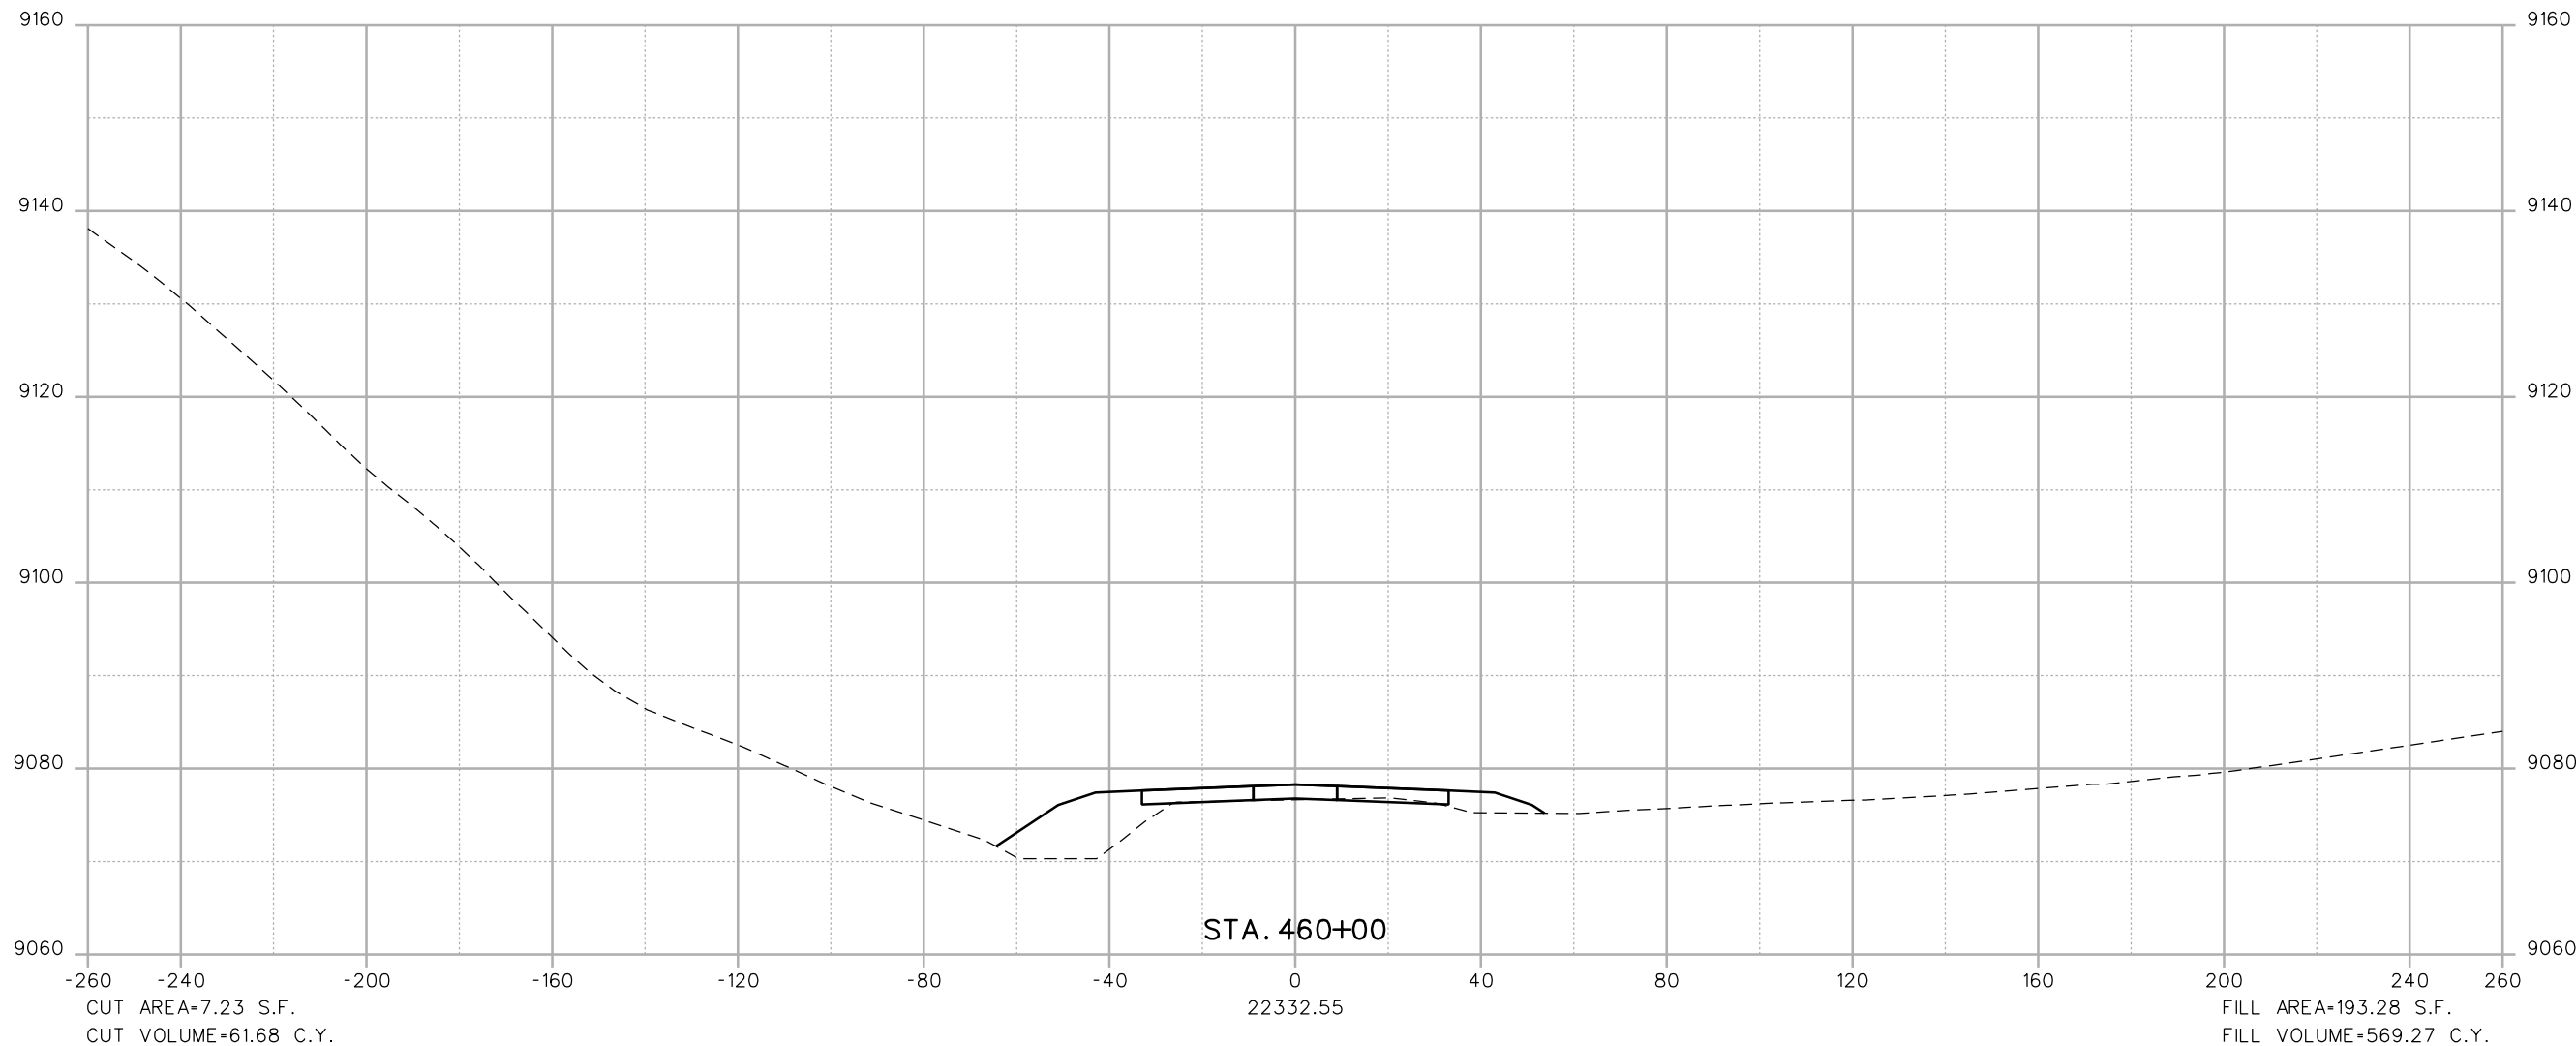

Print Date: 1/28/2013
 File Name: 14927_FHU_DES_IRON SPRINGS XSECTIONS_NO ACTION.dgn
 Horiz. Scale: 1:40 Vert. Scale: As Noted

 6300 South Syracuse Way
 Suite 600
 Centennial, CO 80111
 (303) 721-1440

Sheet Revisions		
No.	Date	Comments

Colorado Department of Transportation


 425 A Corporate Circle
 Golden, CO 80401
 Phone: 720-497-6905 FAX: 720-497-6901
Region 1 **GLA**

As Constructed
 No Revisions:
 Revised:
 Void:

NO ACTION
SH9 - IRON SPRINGS
CROSS SECTIONS
 Designer:
 Detailer:
 Sheet Subset:
 Structure Numbers:
 Subset Sheets: of

Project No./Code
 Sheet Number **48**

Soellner 11:29:40 AM L:\112266-04\14927\Drawings\Reference_Files\No_Action\14927_FHU_DES_IRON_SPRINGS_XSECTIONS_NO_ACTION.dgn
 1/28/2013 CDDT-PDFDraftQuality_V8i.plt cddt-penTable.tbl

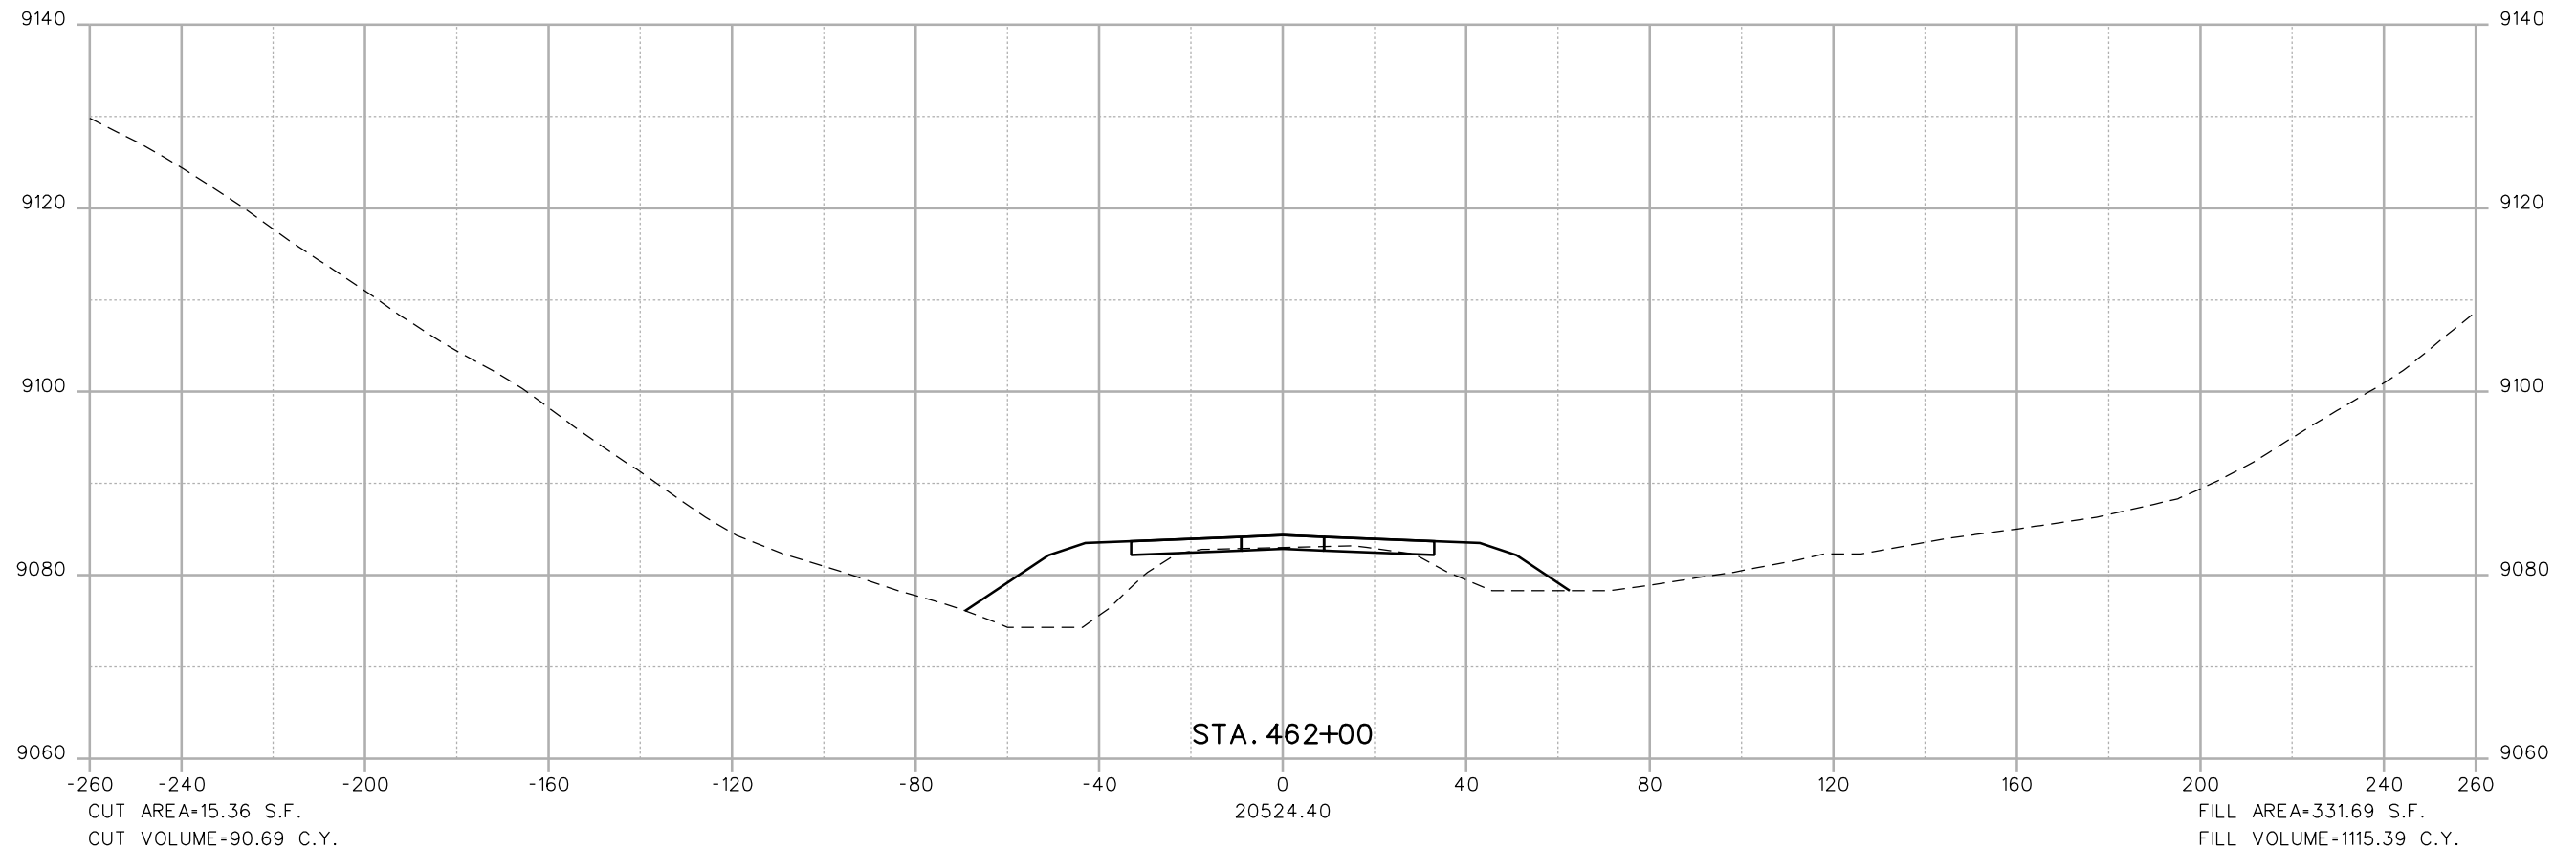

Print Date: 1/28/2013
 File Name: 14927_FHU_DES_IRON SPRINGS_XSECTIONS_NO_ACTION.dgn
 Horiz. Scale: 1:40 Vert. Scale: As Noted

Sheet Revisions		
No.	Date	Comments
0000		
0000		
0000		

Colorado Department of Transportation

 425 A Corporate Circle
 Golden, CO 80401
 Phone: 720-497-6905 FAX: 720-497-6901
Region 1 **GLA**

As Constructed
 No Revisions:
 Revised:
 Void:


NO ACTION
SH9 - IRON SPRINGS
CROSS SECTIONS

Designer:
 Detailer:
 Sheet Subset:


Structure Numbers:
 Subset Sheets: of

Project No./Code
 Sheet Number **50**

Soellner 11:29:41 AM L:\112266-04\14927\Design\Drawings\Reference_Files\No Action\14927_FHU_DES_IRON_SPRINGS_XSECTIONS_NO ACTION.dgn
 1/28/2013 CDDT-PDFDraftQuality_V8i.plt cgd CDDT-PenTable.tbl

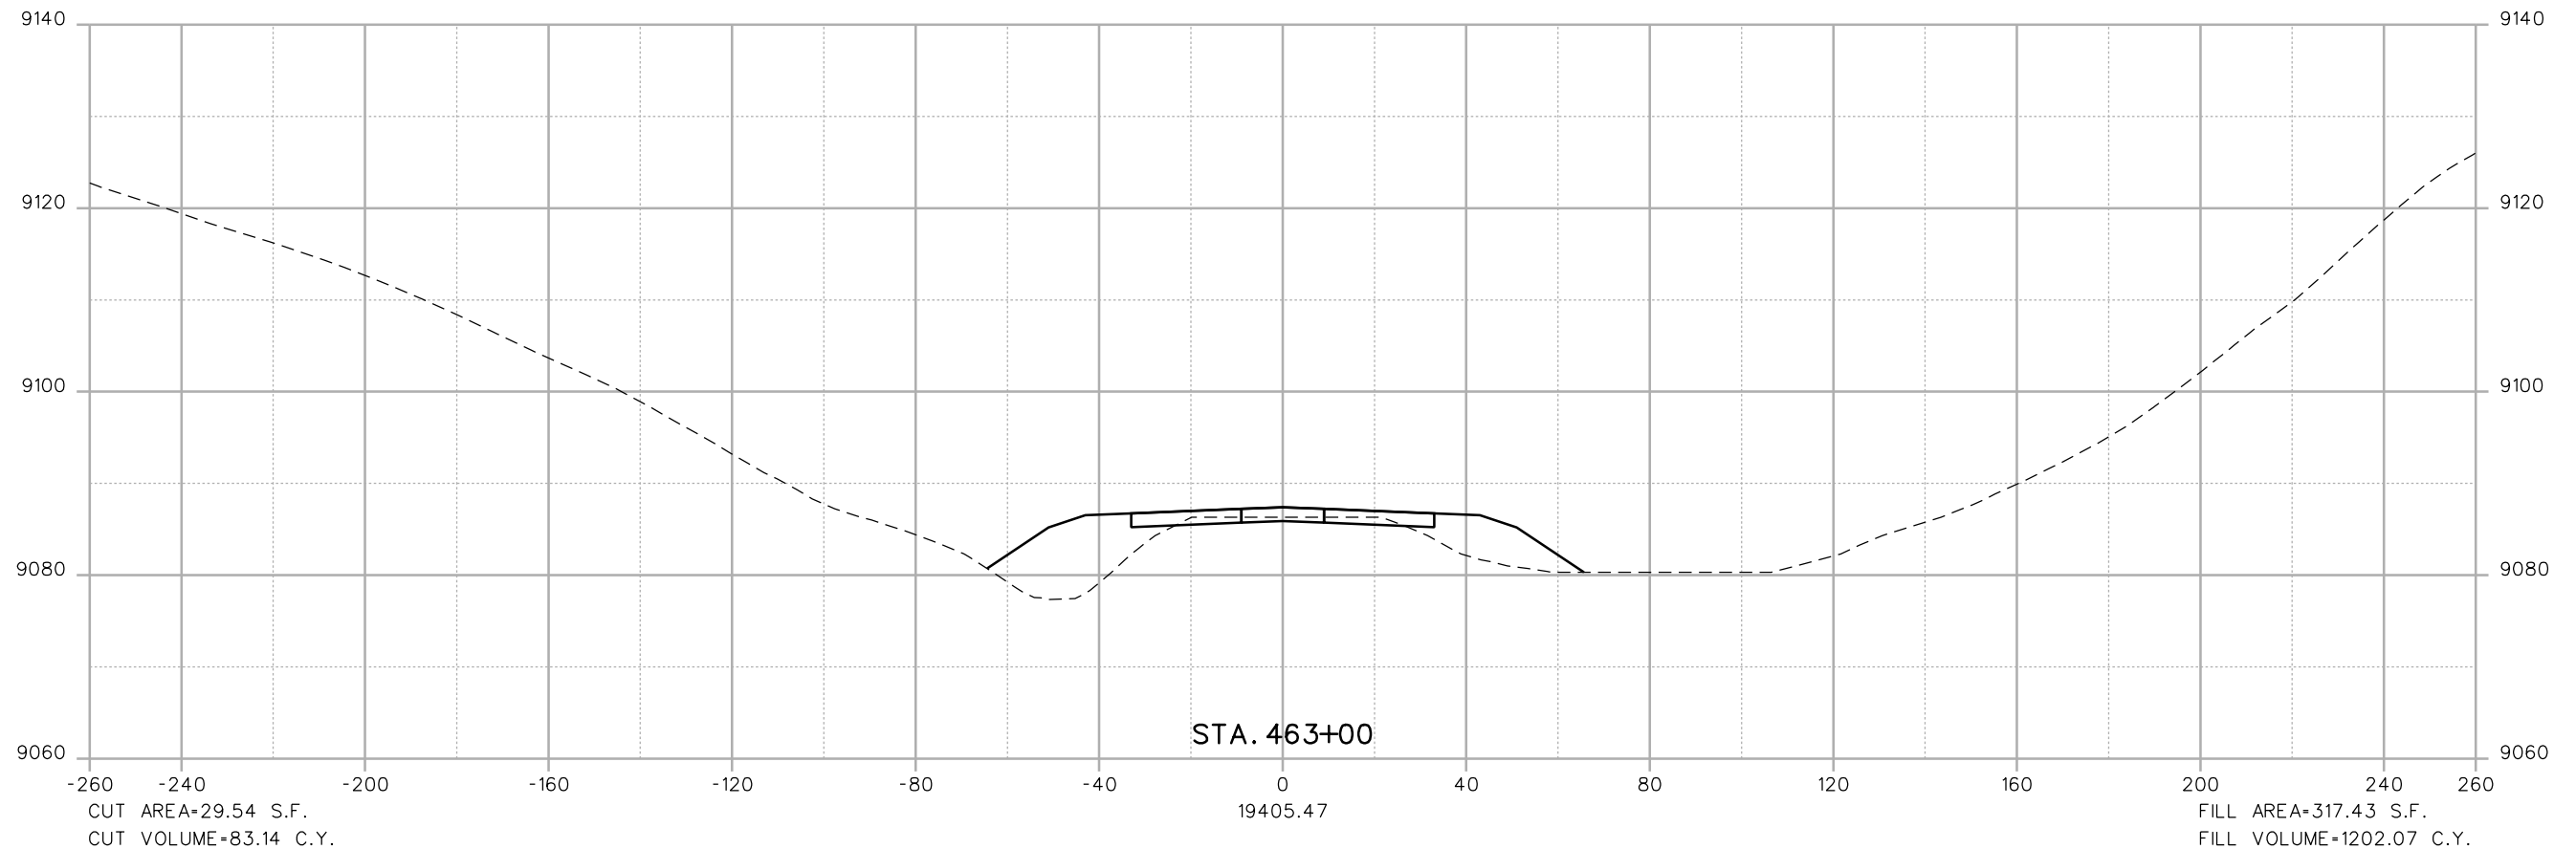

Print Date: 1/28/2013
 File Name: 14927_FHU_DES_IRON SPRINGS_XSECTIONS_NO ACTION.dgn
 Horiz. Scale: 1:40 Vert. Scale: As Noted



6300 South Syracuse Way
 Suite 600
 Centennial, CO 80111
 (303) 721-1440

Sheet Revisions		
No.	Date	Comments

Colorado Department of Transportation



425 A Corporate Circle
 Golden, CO 80401
 Phone: 720-497-6905 FAX: 720-497-6901

Region 1 **GLA**


As Constructed
No Revisions:
Revised:
Void:

**NO ACTION
 SH9 - IRON SPRINGS
 CROSS SECTIONS**

Designer:	Structure Numbers
Detailer:	
Sheet Subset:	Subset Sheets: of

Project No./Code
Sheet Number 51

Soellner 11:29:42 AM L:\112266-04\14927\Drawings\Reference_Files\No_Action\14927_FHU_DES_IRON_SPRINGS_XSECTIONS_NO_ACTION.dgn
 1/28/2013 CDDT-PDFDraftQuality_V8i.plt cddt-penTable.tbl

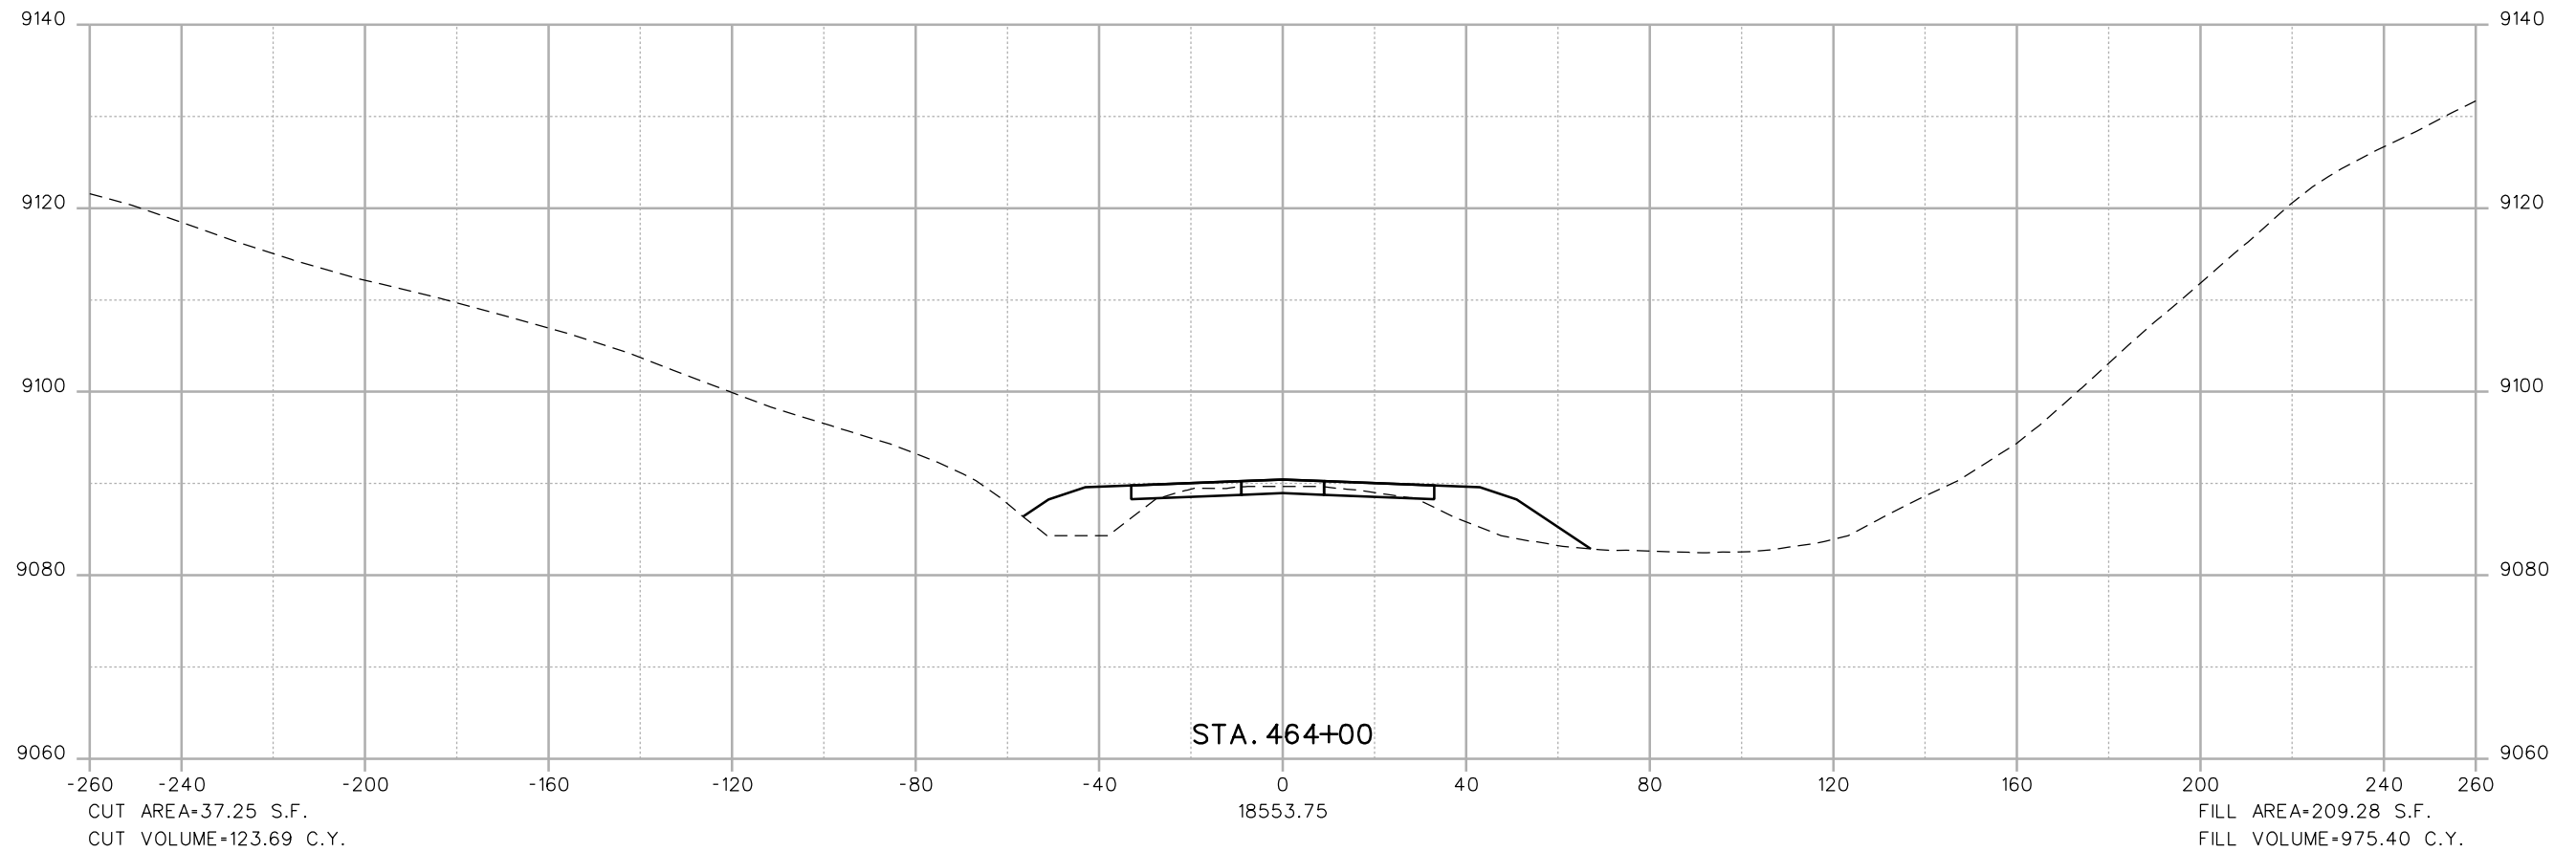

Print Date: 1/28/2013
 File Name: 14927_FHU_DES_IRON SPRINGS XSECTIONS_NO_ACTION.dgn
 Horiz. Scale: 1:40 Vert. Scale: As Noted

Sheet Revisions		
No.	Date	Comments
0000		
0000		
0000		
0000		

Colorado Department of Transportation

 425 A Corporate Circle
 Golden, CO 80401
 Phone: 720-497-6905 FAX: 720-497-6901
Region 1 **GLA**

As Constructed
 No Revisions:
 Revised:
 Void:


NO ACTION
SH9 - IRON SPRINGS
CROSS SECTIONS




Designer:
 Detailer:
 Sheet Subset:

Structure Numbers:
 Subset Sheets: of


Project No./Code
 Sheet Number **52**

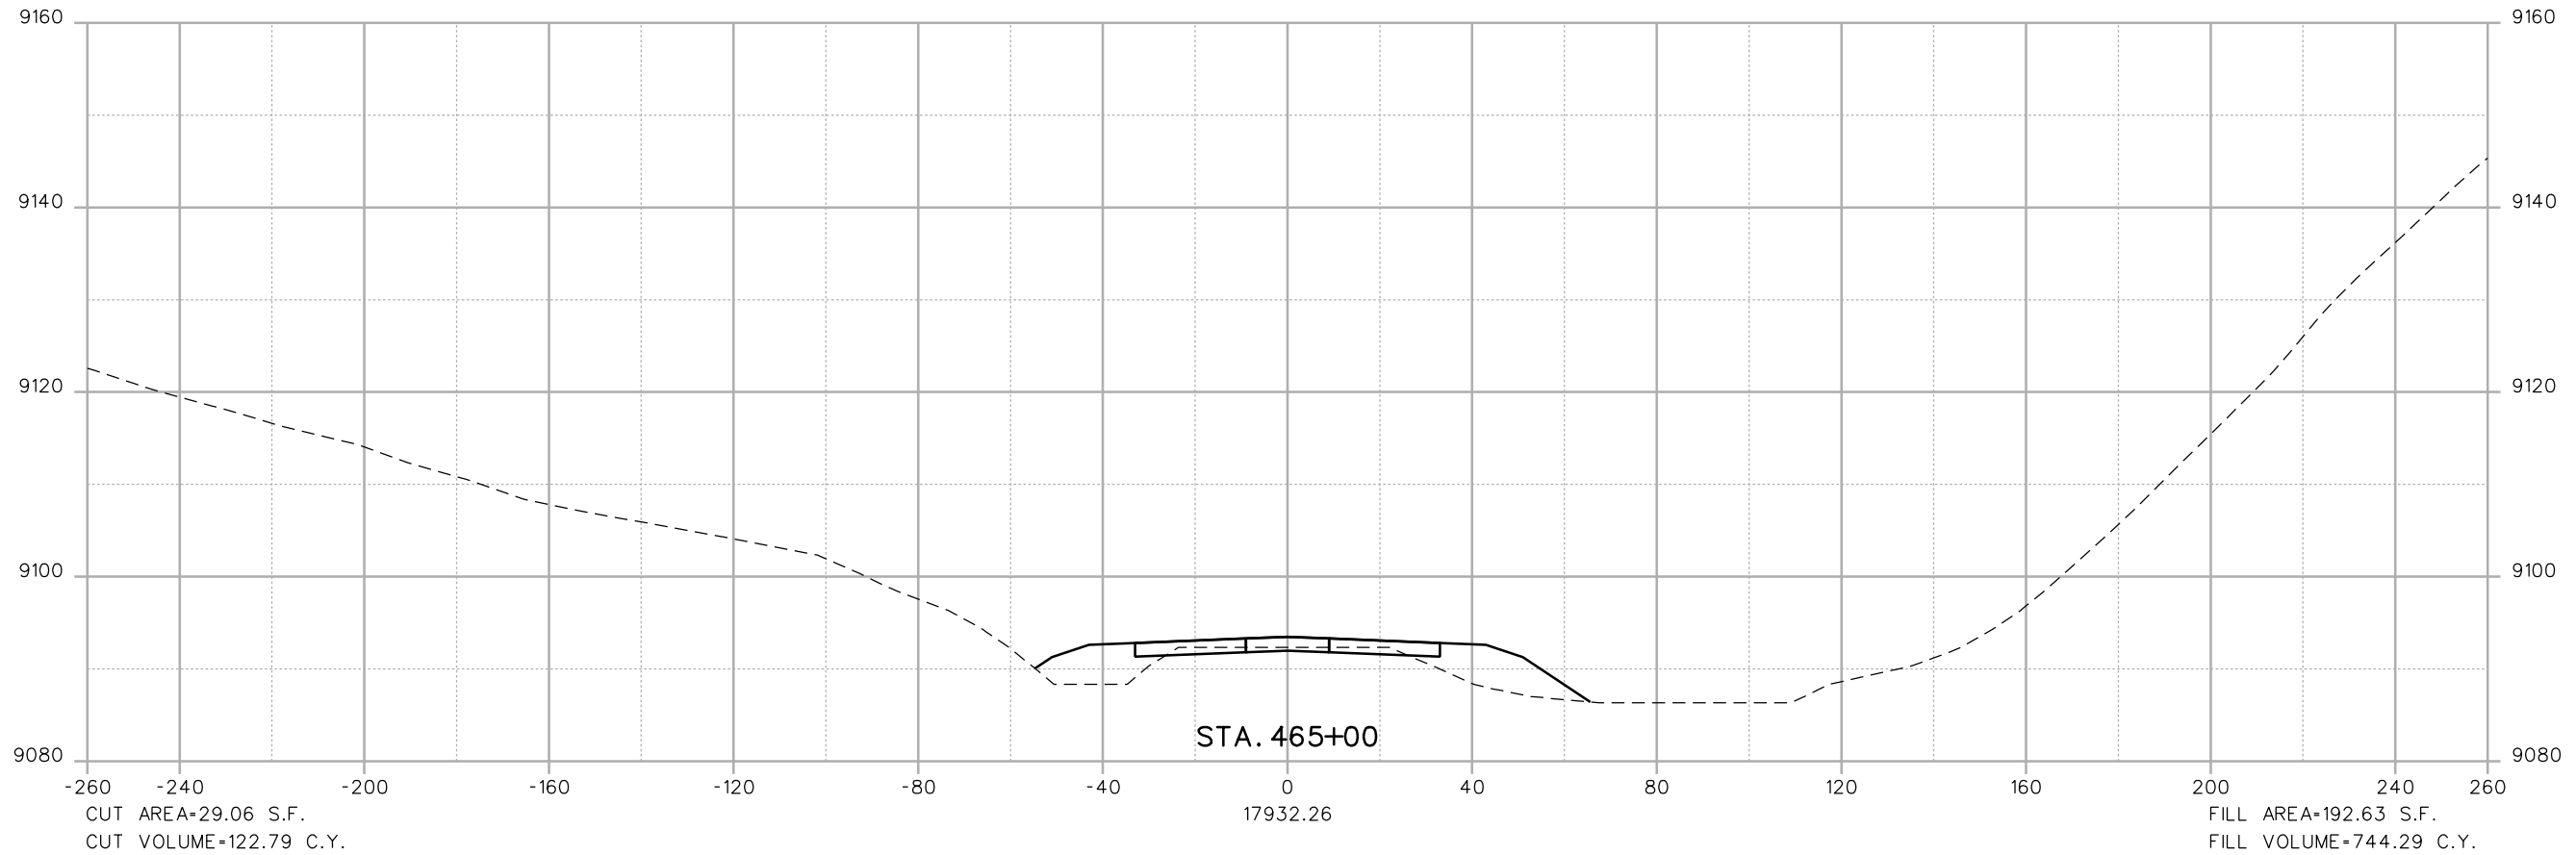


Soellner 11:29:43 AM L:\112266-04\14927\Drawings\Reference_Files\No_Action\14927_FHU_DES_IRON_SPRINGS_XSECTIONS_NO_ACTION.dgn
 1/28/2013 CDDT-PDFDraftQuality_V8i.plt cddt-penTable.tbl




Print Date: 1/28/2013		Sheet Revisions	As Constructed	NO ACTION		
File Name: 14927_FHU_DES_IRON SPRINGS XSECTIONS_NO_ACTION.dgn		Date	No Revisions:	SH9 - IRON SPRINGS	Project No./Code	
Horiz. Scale: 1:40	Vert. Scale: As Noted	Comments	Revised:	CROSS SECTIONS		
 6300 South Syracuse Way Suite 600 Centennial, CO 80111 (303) 721-1440		Init.	Void:	Designer:	Structure Numbers	
		 Colorado Department of Transportation 425 A Corporate Circle Golden, CO 80401 Phone: 720-497-6905 FAX: 720-497-6901	Region 1 GLA	Detailer:	Subset Sheets: of	Sheet Number 53
				Sheet Subset:		

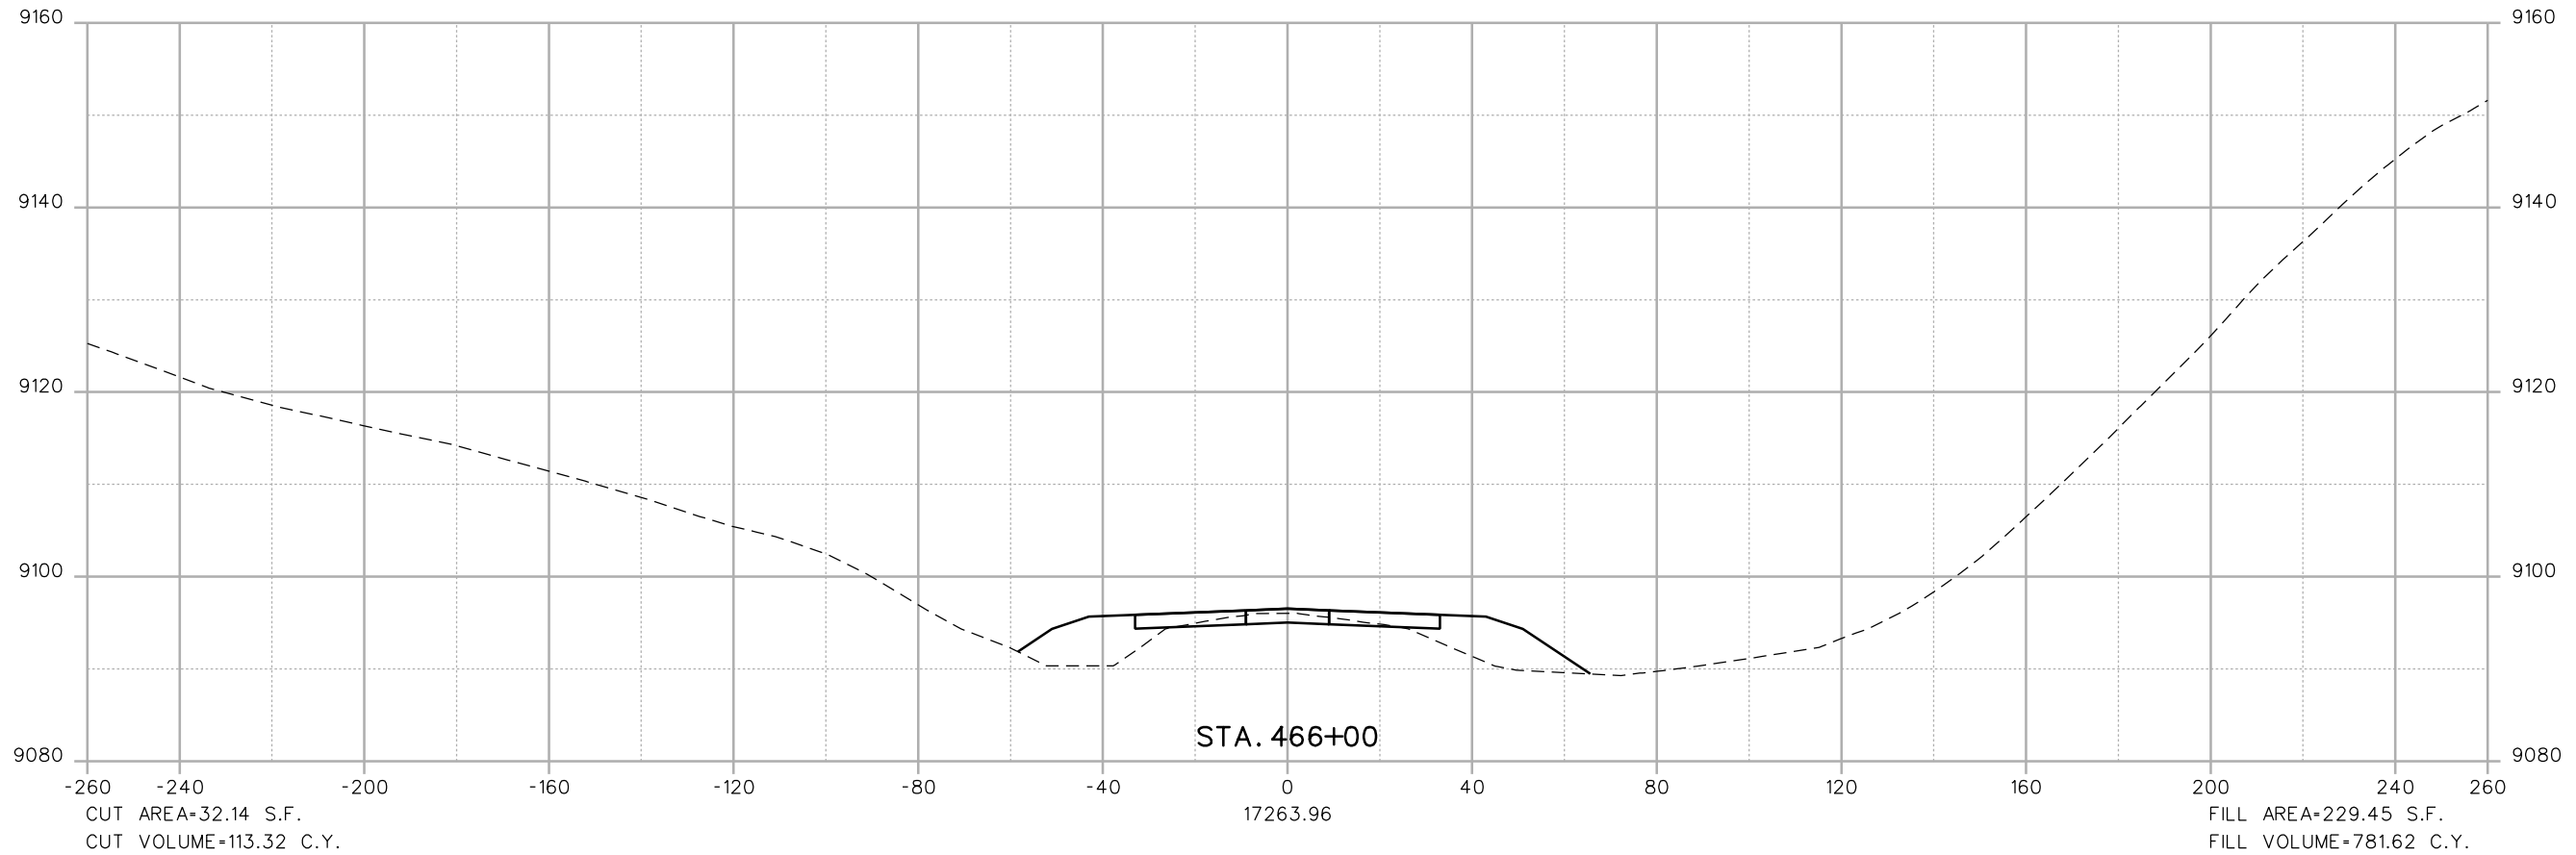Soellner 11:29:44 AM L:\112266-04\14927\Design\Drawings\Reference_Files\No Action\14927_FHU_DES_IRON SPRINGS XSECTIONS_NO ACTION.dgn
 1/28/2013 CDDT-PDFDraftQuality_V8i.plt cddt-penTable.tbl




Print Date: 1/28/2013	Sheet Revisions			Colorado Department of Transportation		As Constructed		NO ACTION		Project No./Code	
File Name: 14927_FHU_DES_IRON SPRINGS XSECTIONS_NO ACTION.dgn	Date	Comments	Init.	 425 A Corporate Circle Golden, CO 80401 Phone: 720-497-6905 FAX: 720-497-6901		No Revisions:		SH9 - IRON SPRINGS CROSS SECTIONS			
Horiz. Scale: 1:40 Vert. Scale: As Noted						Revised:					
 6300 South Syracuse Way Suite 600 Centennial, CO 80111 (303) 721-1440				Region 1		Void:		Designer:		Structure Numbers	
				GLA		Sheet Subset:		Subset Sheets: of		Sheet Number 54	

Soeller 11:29:45 AM L:\112266-04\14927\Design\Drawings\Reference_Files\No_Action\14927_FHU_DES_IRON_SPRINGS_XSECTIONS_NO_ACTION.dgn
 1/28/2013 CDDT-PDFDraftQuality_V8i.plt cddt-penTable.tbl

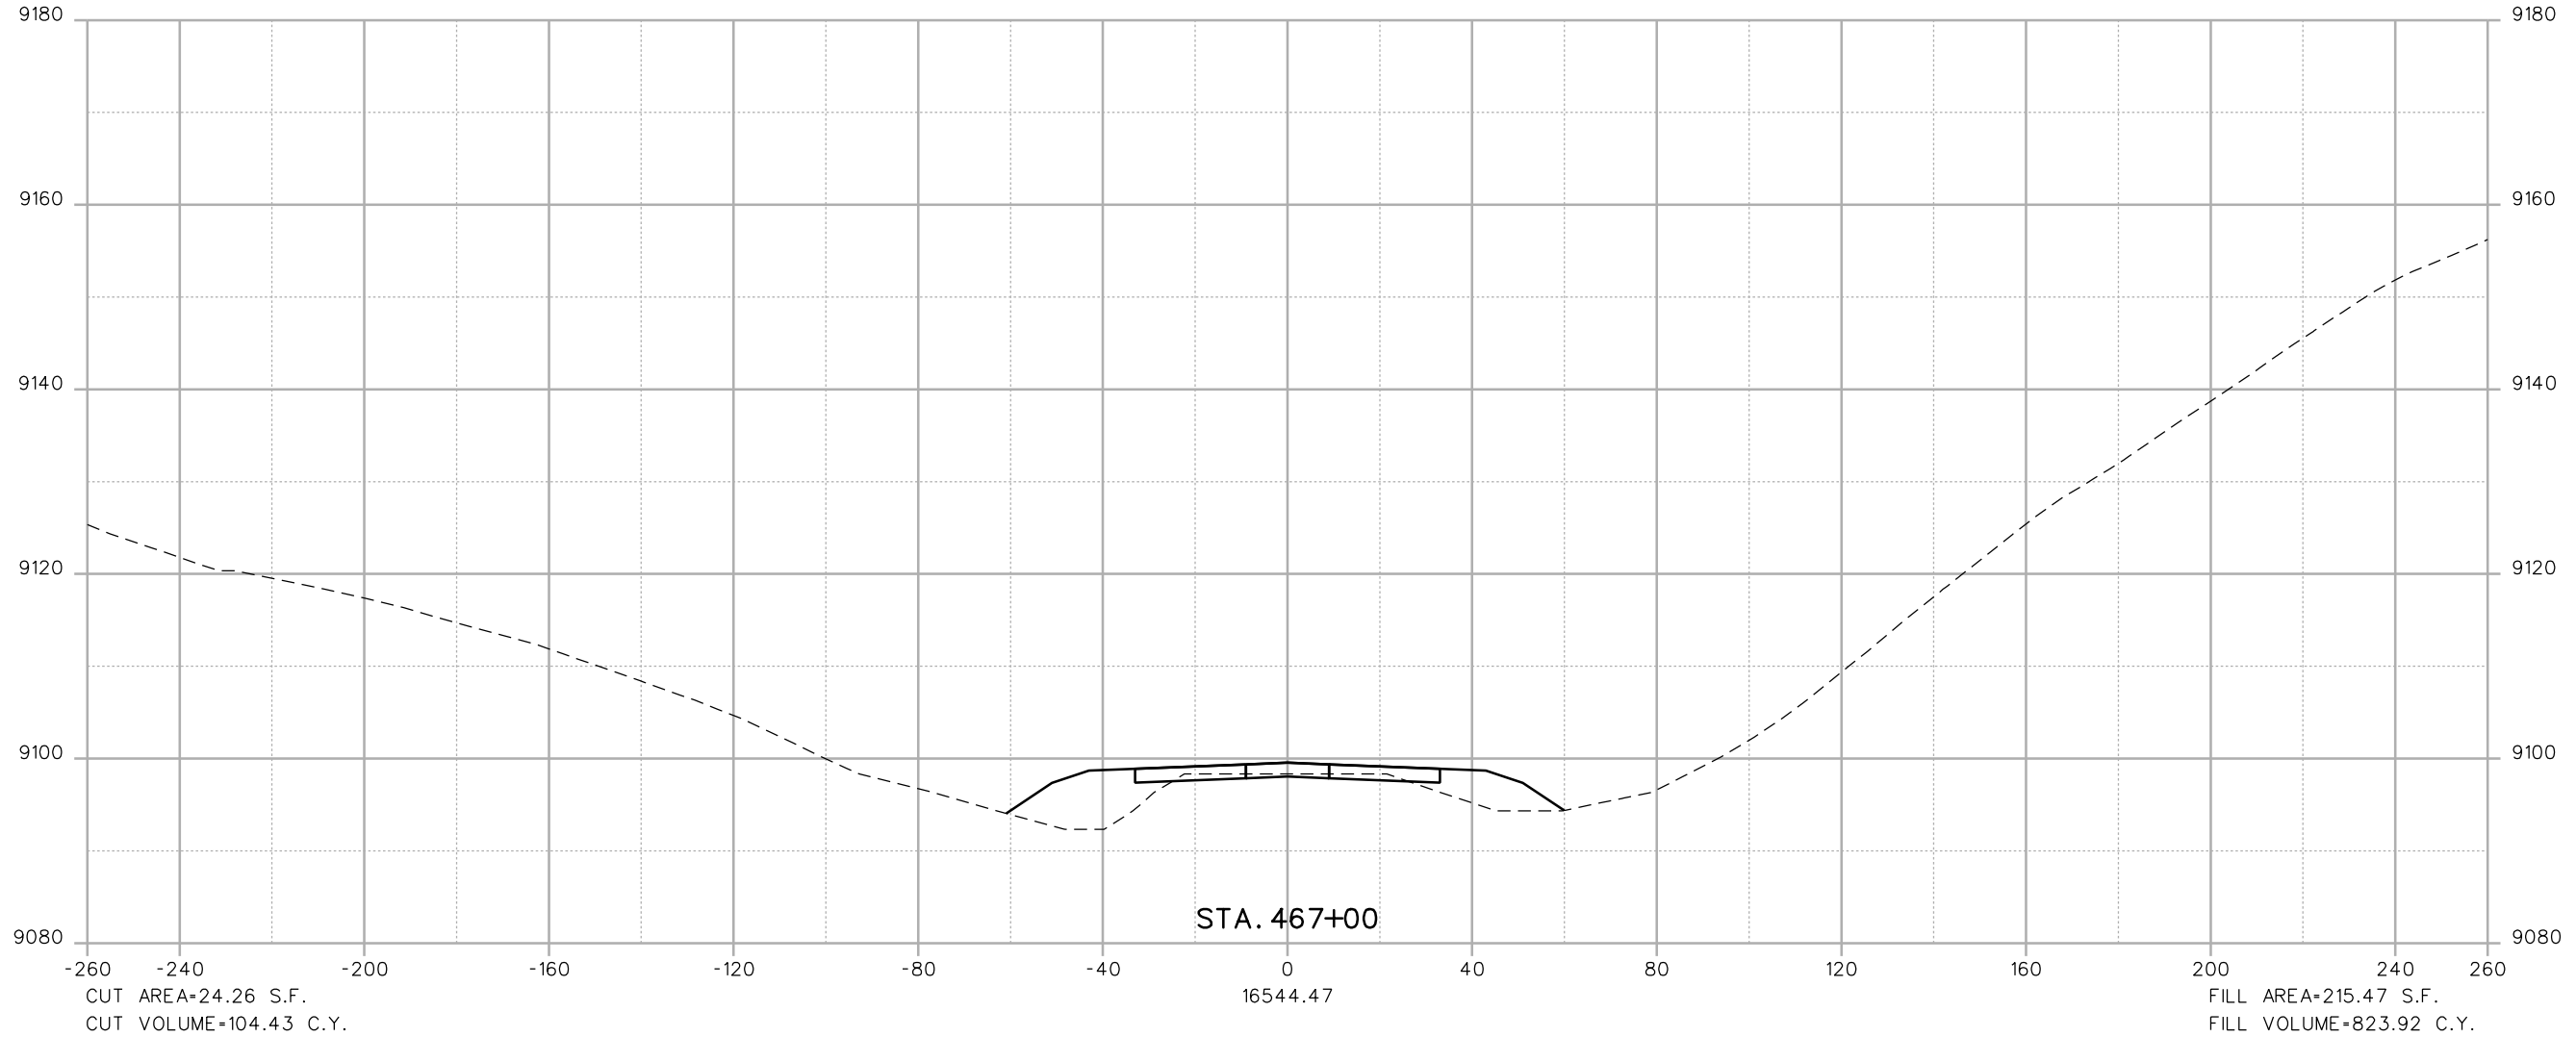

Print Date: 1/28/2013 File Name: 14927_FHU_DES_IRON SPRINGS XSECTIONS_NO_ACTION.dgn Horiz. Scale: 1:40 Vert. Scale: As Noted	Sheet Revisions <table border="1" style="width: 100%; border-collapse: collapse;"> <thead> <tr> <th style="width: 10%;">Date</th> <th style="width: 60%;">Comments</th> <th style="width: 30%;">Init.</th> </tr> </thead> <tbody> <tr><td> </td><td> </td><td> </td></tr> <tr><td> </td><td> </td><td> </td></tr> <tr><td> </td><td> </td><td> </td></tr> </tbody> </table>	Date	Comments	Init.										Colorado Department of Transportation 425 A Corporate Circle Golden, CO 80401 Phone: 720-497-6905 FAX: 720-497-6901 Region 1 GLA	As Constructed No Revisions: Revised: Void:	NO ACTION SH9 - IRON SPRINGS CROSS SECTIONS Designer: Detailer: Sheet Subset:	Structure Numbers Subset Sheets: of	Project No./Code Sheet Number 55
Date	Comments	Init.																

Soellner 11:29:47 AM L:\112266-04\14927\Drawings\Reference_Files\No_Action\14927_FHU_DES_IRON_SPRINGS_XSECTIONS_NO_ACTION.dgn
 1/28/2013 CDDT-PDFDraftQuality_V8i.plt cddt-penTable.tbl

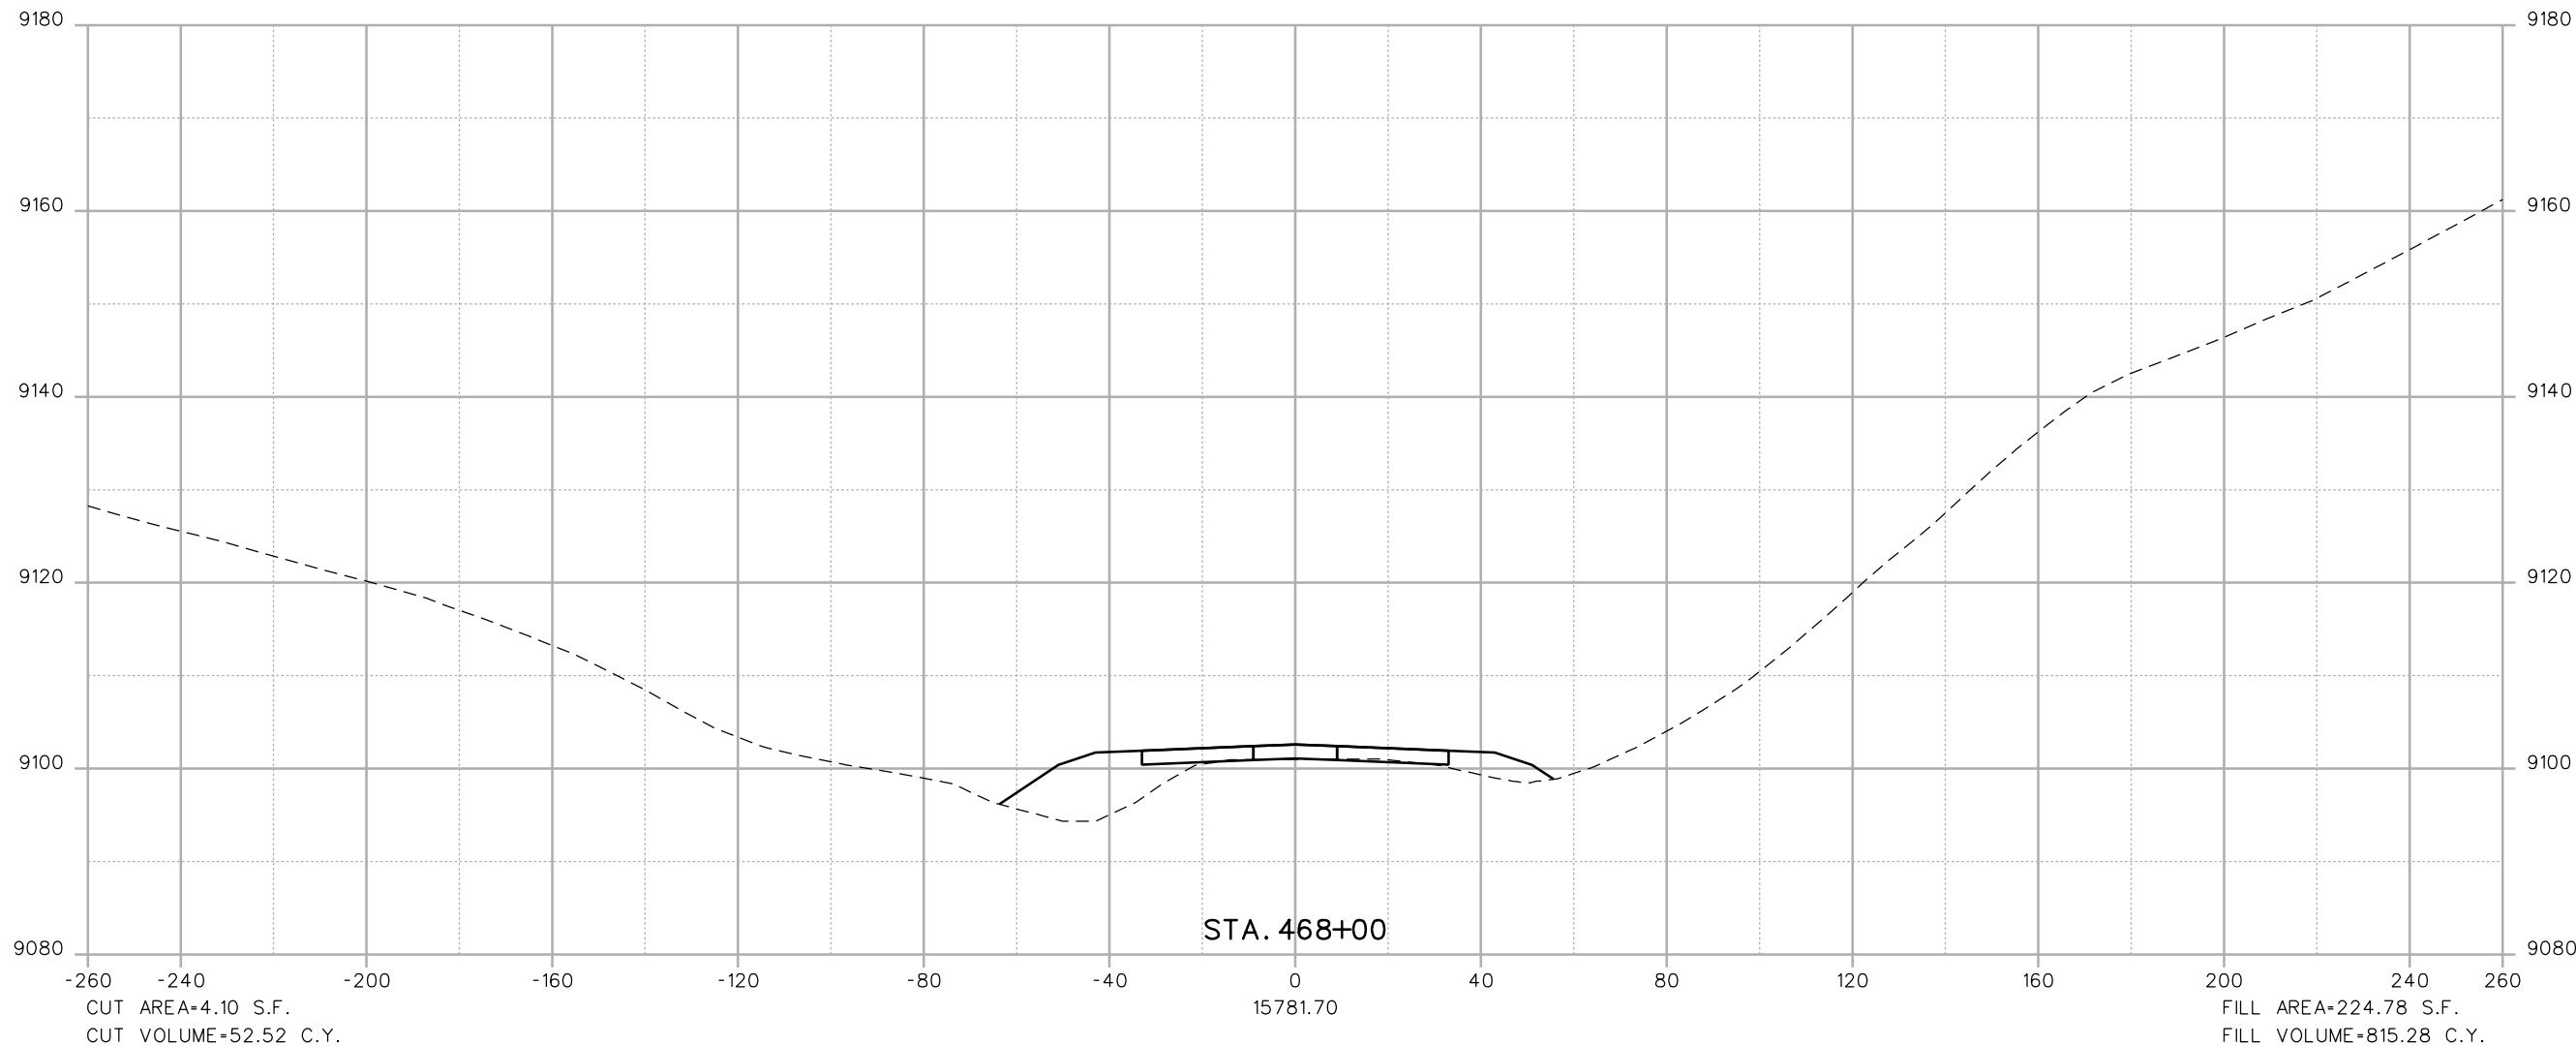

Print Date: 1/28/2013

File Name: 14927_FHU_DES_IRON SPRINGS_XSECTIONS_NO_ACTION.dgn

Horiz. Scale: 1:40 Vert. Scale: As Noted

6300 South Syracuse Way
Suite 600
Centennial, CO 80111
(303) 721-1440

Sheet Revisions		
No.	Date	Comments

Colorado Department of Transportation

425 A Corporate Circle
Golden, CO 80401
Phone: 720-497-6905 FAX: 720-497-6901

Region 1 **GLA**


As Constructed
No Revisions:
Revised:
Void:

NO ACTION
SH9 - IRON SPRINGS
CROSS SECTIONS


Designer:	Structure Numbers
Detailer:	
Sheet Subset:	Subset Sheets: of

Project No./Code
Sheet Number 56

Soellner 11:29:48 AM L:\112266-04\14927\Drawings\Reference_Files\No Action\14927_FHU_DES_IRON SPRINGS XSECTIONS_NO ACTION.dgn
 1/28/2013 CDDT-PDFDraftQuality_V8i.plt cgd -PenTable.tbl

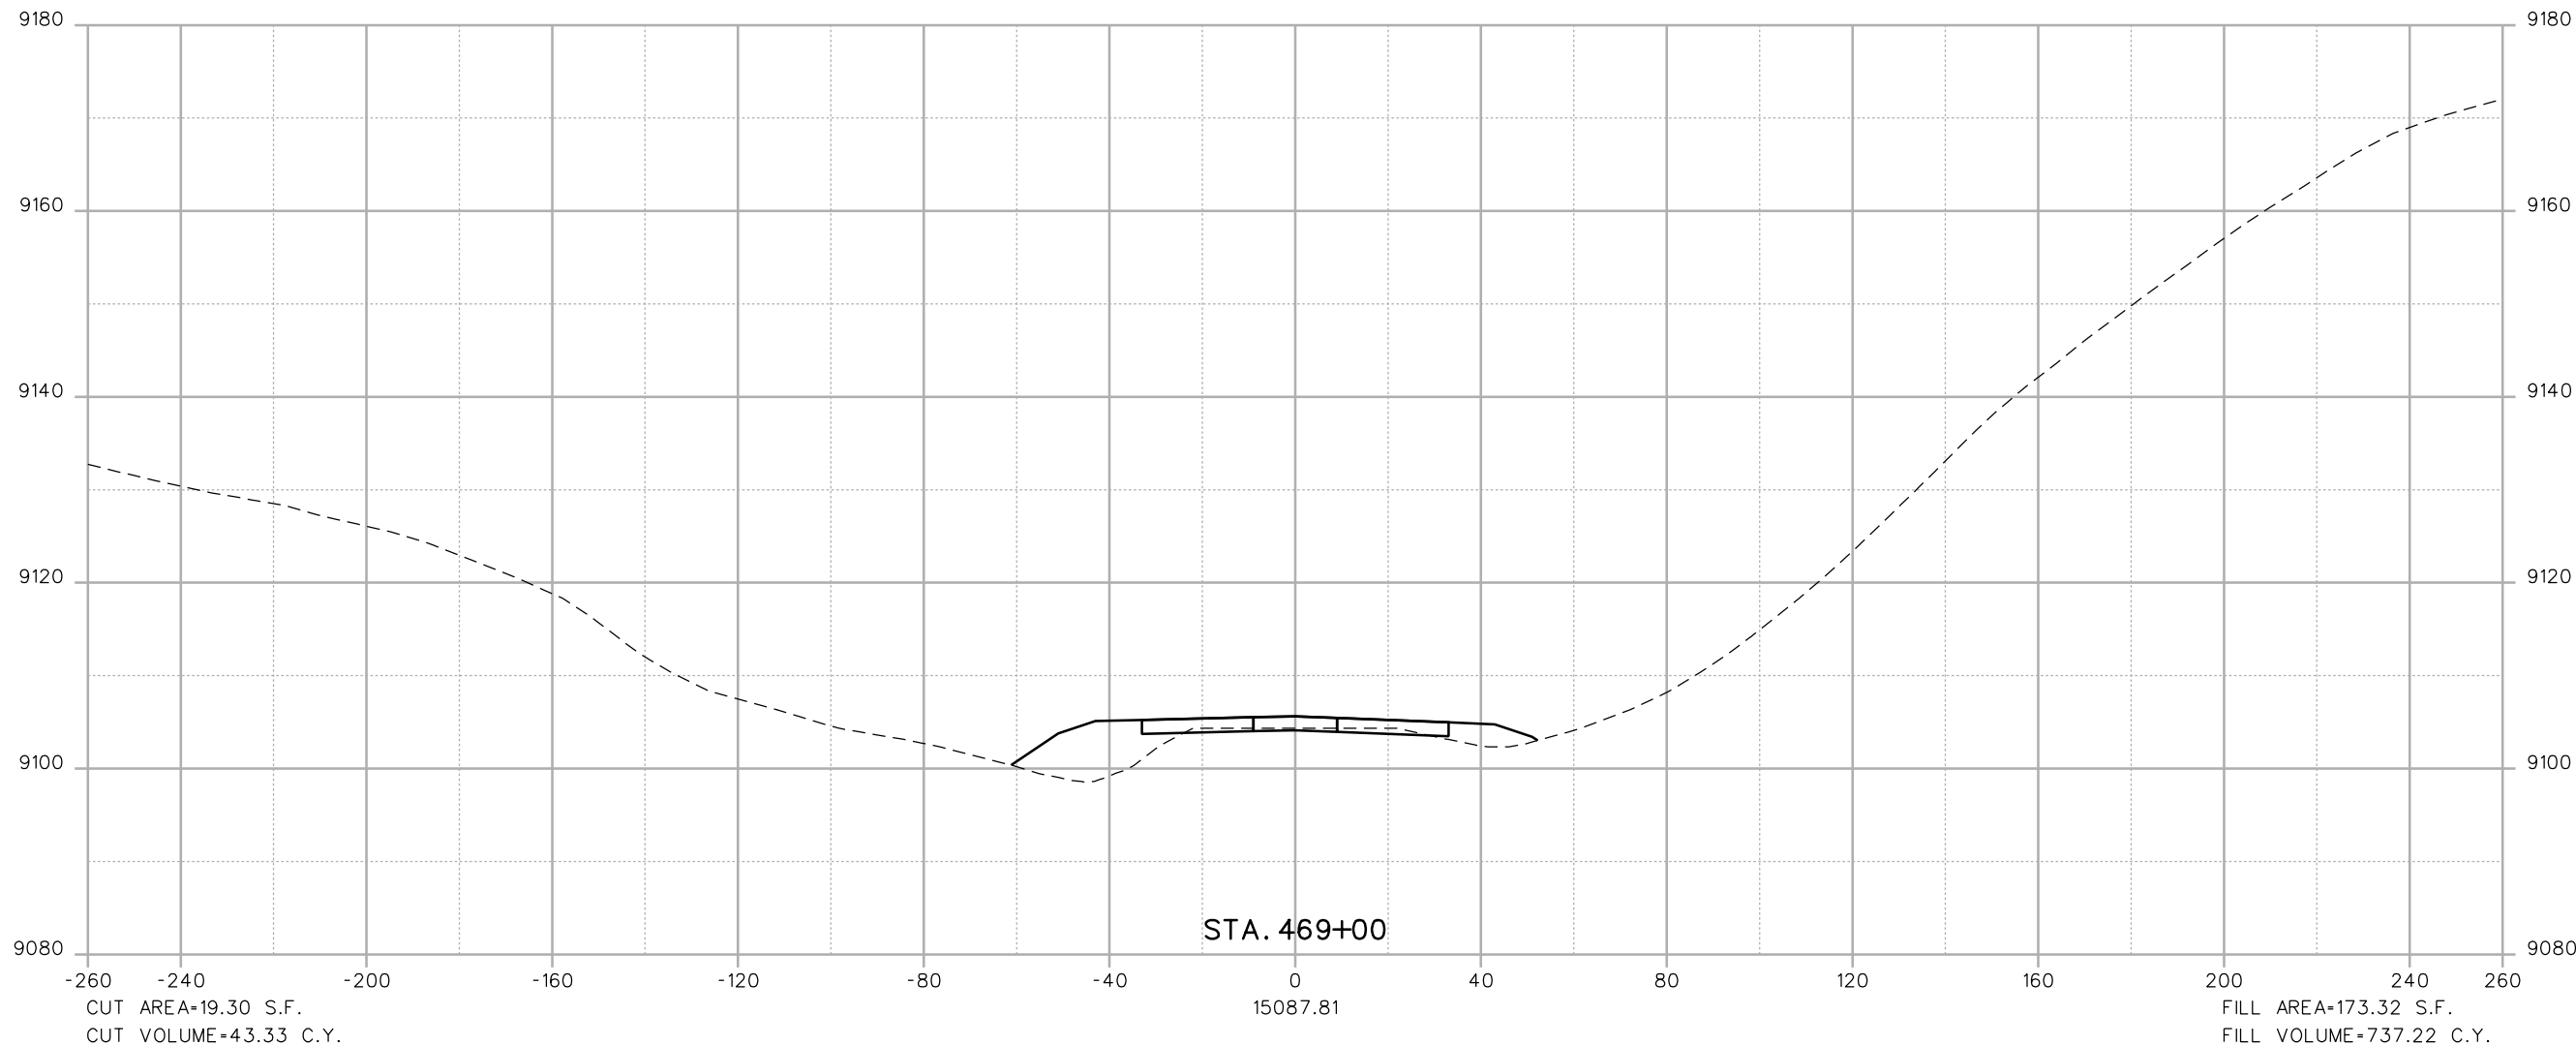

Print Date: 1/28/2013
 File Name: 14927_FHU_DES_IRON SPRINGS XSECTIONS_NO ACTION.dgn
 Horiz. Scale: 1:40 Vert. Scale: As Noted



6300 South Syracuse Way
 Suite 600
 Centennial, CO 80111
 (303) 721-1440

Sheet Revisions		
No.	Date	Comments

Colorado Department of Transportation



425 A Corporate Circle
 Golden, CO 80401
 Phone: 720-497-6905 FAX: 720-497-6901

Region 1 **GLA**


As Constructed
No Revisions:
Revised:
Void:

**NO ACTION
 SH9 - IRON SPRINGS
 CROSS SECTIONS**

Designer:	Structure Numbers
Detailer:	
Sheet Subset:	Subset Sheets: of

Project No./Code
Sheet Number 57

Soellner 11:29:49 AM L:\12266-04\14927\Drawings\Reference_Files\No Action\14927_FHU_DES_IRON SPRINGS XSECTIONS_NO ACTION.dgn
1/28/2013 CDDT-PDFDraftQuality_V8i.plt cgd CDDT-PenTable.tbl

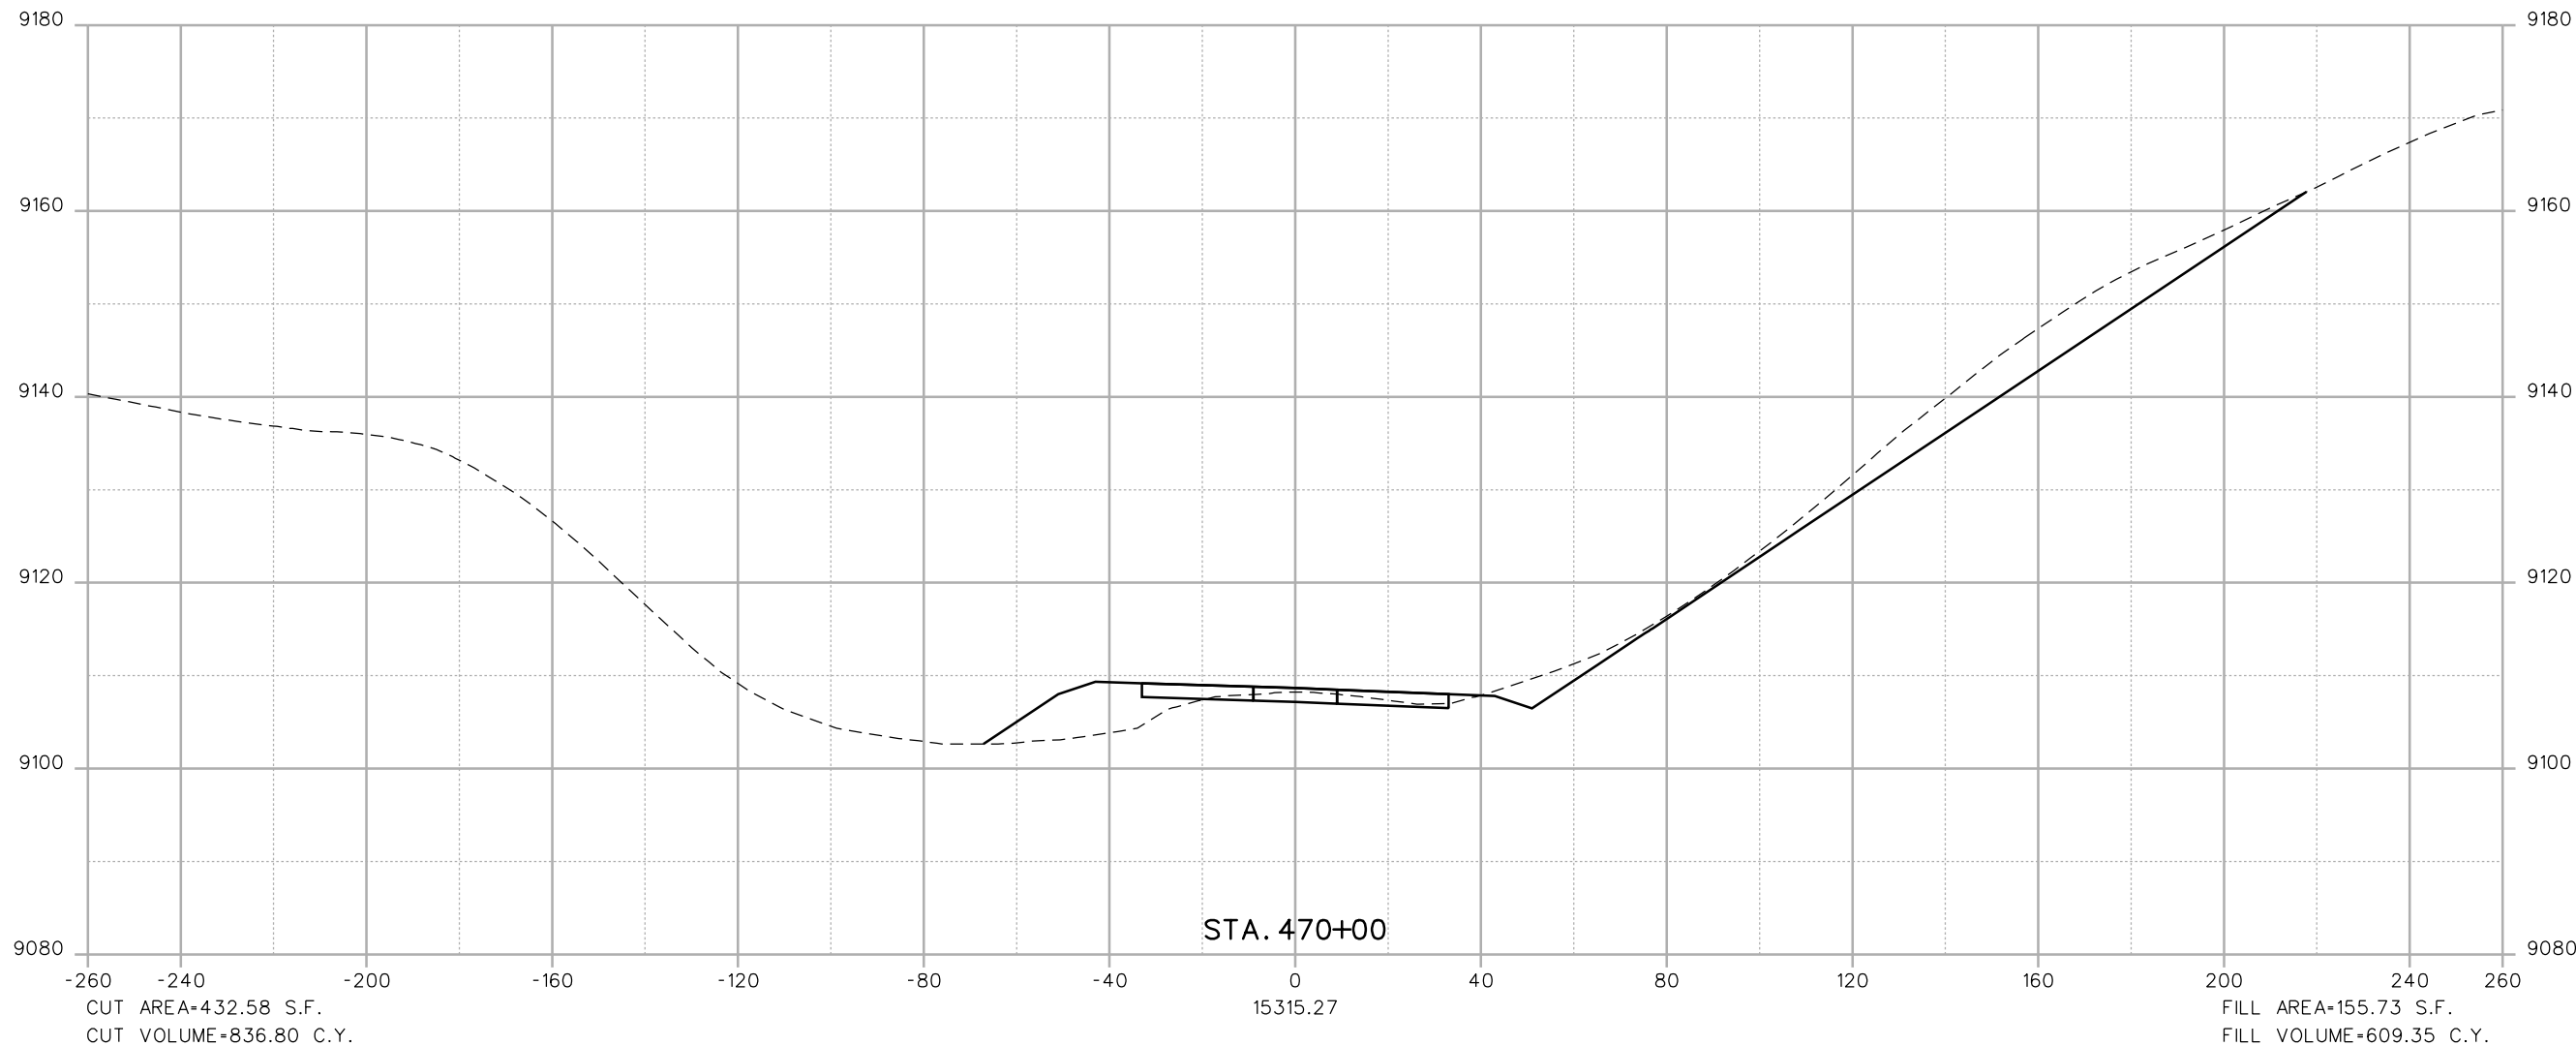

Print Date: 1/28/2013
File Name: 14927_FHU_DES_IRON SPRINGS XSECTIONS_NO ACTION.dgn
Horiz. Scale: 1:40 Vert. Scale: As Noted

Sheet Revisions		
No.	Date	Comments

Colorado Department of Transportation
425 A Corporate Circle
Golden, CO 80401
Phone: 720-497-6905 FAX: 720-497-6901

Region 1 **GLA**

As Constructed

No Revisions: Revised: Void:

NO ACTION
SH9 - IRON SPRINGS
CROSS SECTIONS


Designer: Structure Numbers: Sheet Subset: Subset Sheets: of



Project No./Code

Sheet Number **58**

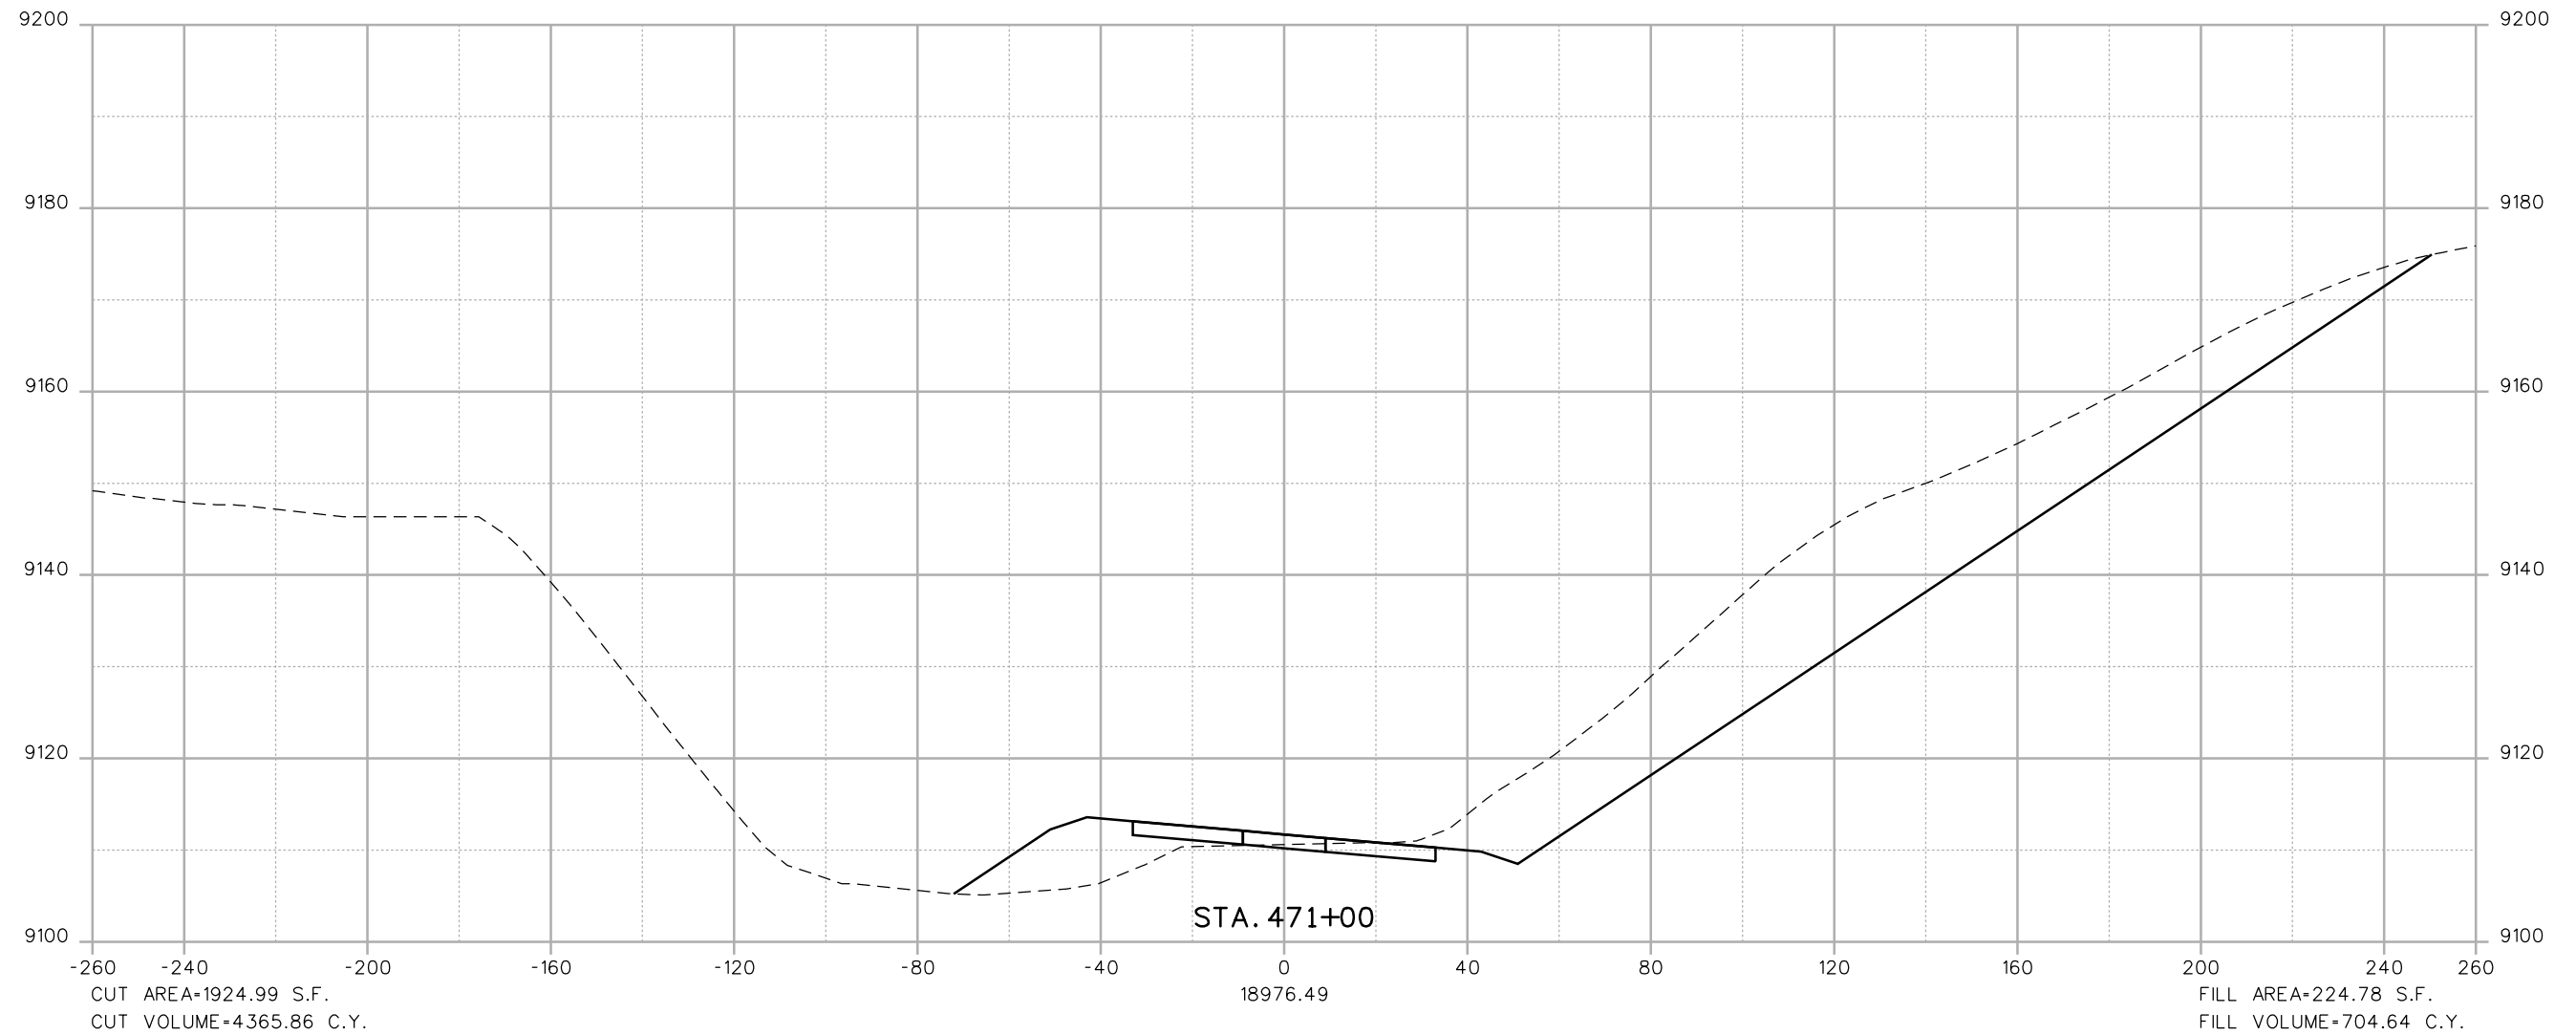


Soellner 11:29:50 AM L:\112266-04\14927\Drawings\Reference_Files\No Action\14927_FHU_DES_IRON SPRINGS XSECTIONS_NO ACTION.dgn
 1/28/2013 CDDT-PDFDraftQuality_V8i.plt cddt-penTable.tbl



Print Date: 1/28/2013		Sheet Revisions	As Constructed	NO ACTION SH9 - IRON SPRINGS CROSS SECTIONS	Project No./Code
File Name: 14927_FHU_DES_IRON SPRINGS XSECTIONS_NO ACTION.dgn		Date	No Revisions:	Designer:	
Horiz. Scale: 1:40 Vert. Scale: As Noted		Comments	Revised:	Detailer:	
 6300 South Syracuse Way Suite 600 Centennial, CO 80111 (303) 721-1440	 425 A Corporate Circle Golden, CO 80401 Phone: 720-497-6905 FAX: 720-497-6901	Init.	Void:	Structure Numbers	
		Region 1	GLA	Sheet Subset:	Subset Sheets: of

Soeller 11:29:51 AM L:\112266-04\14927\Design\Drawings\Reference_Files\No_Action\14927_FHU_DES_IRON_SPRINGS_XSECTIONS_NO_ACTION.dgn
 1/28/2013 CDDT-PDFDraftQuality_V8i.plt cgg CDDT-PenTable.tbl

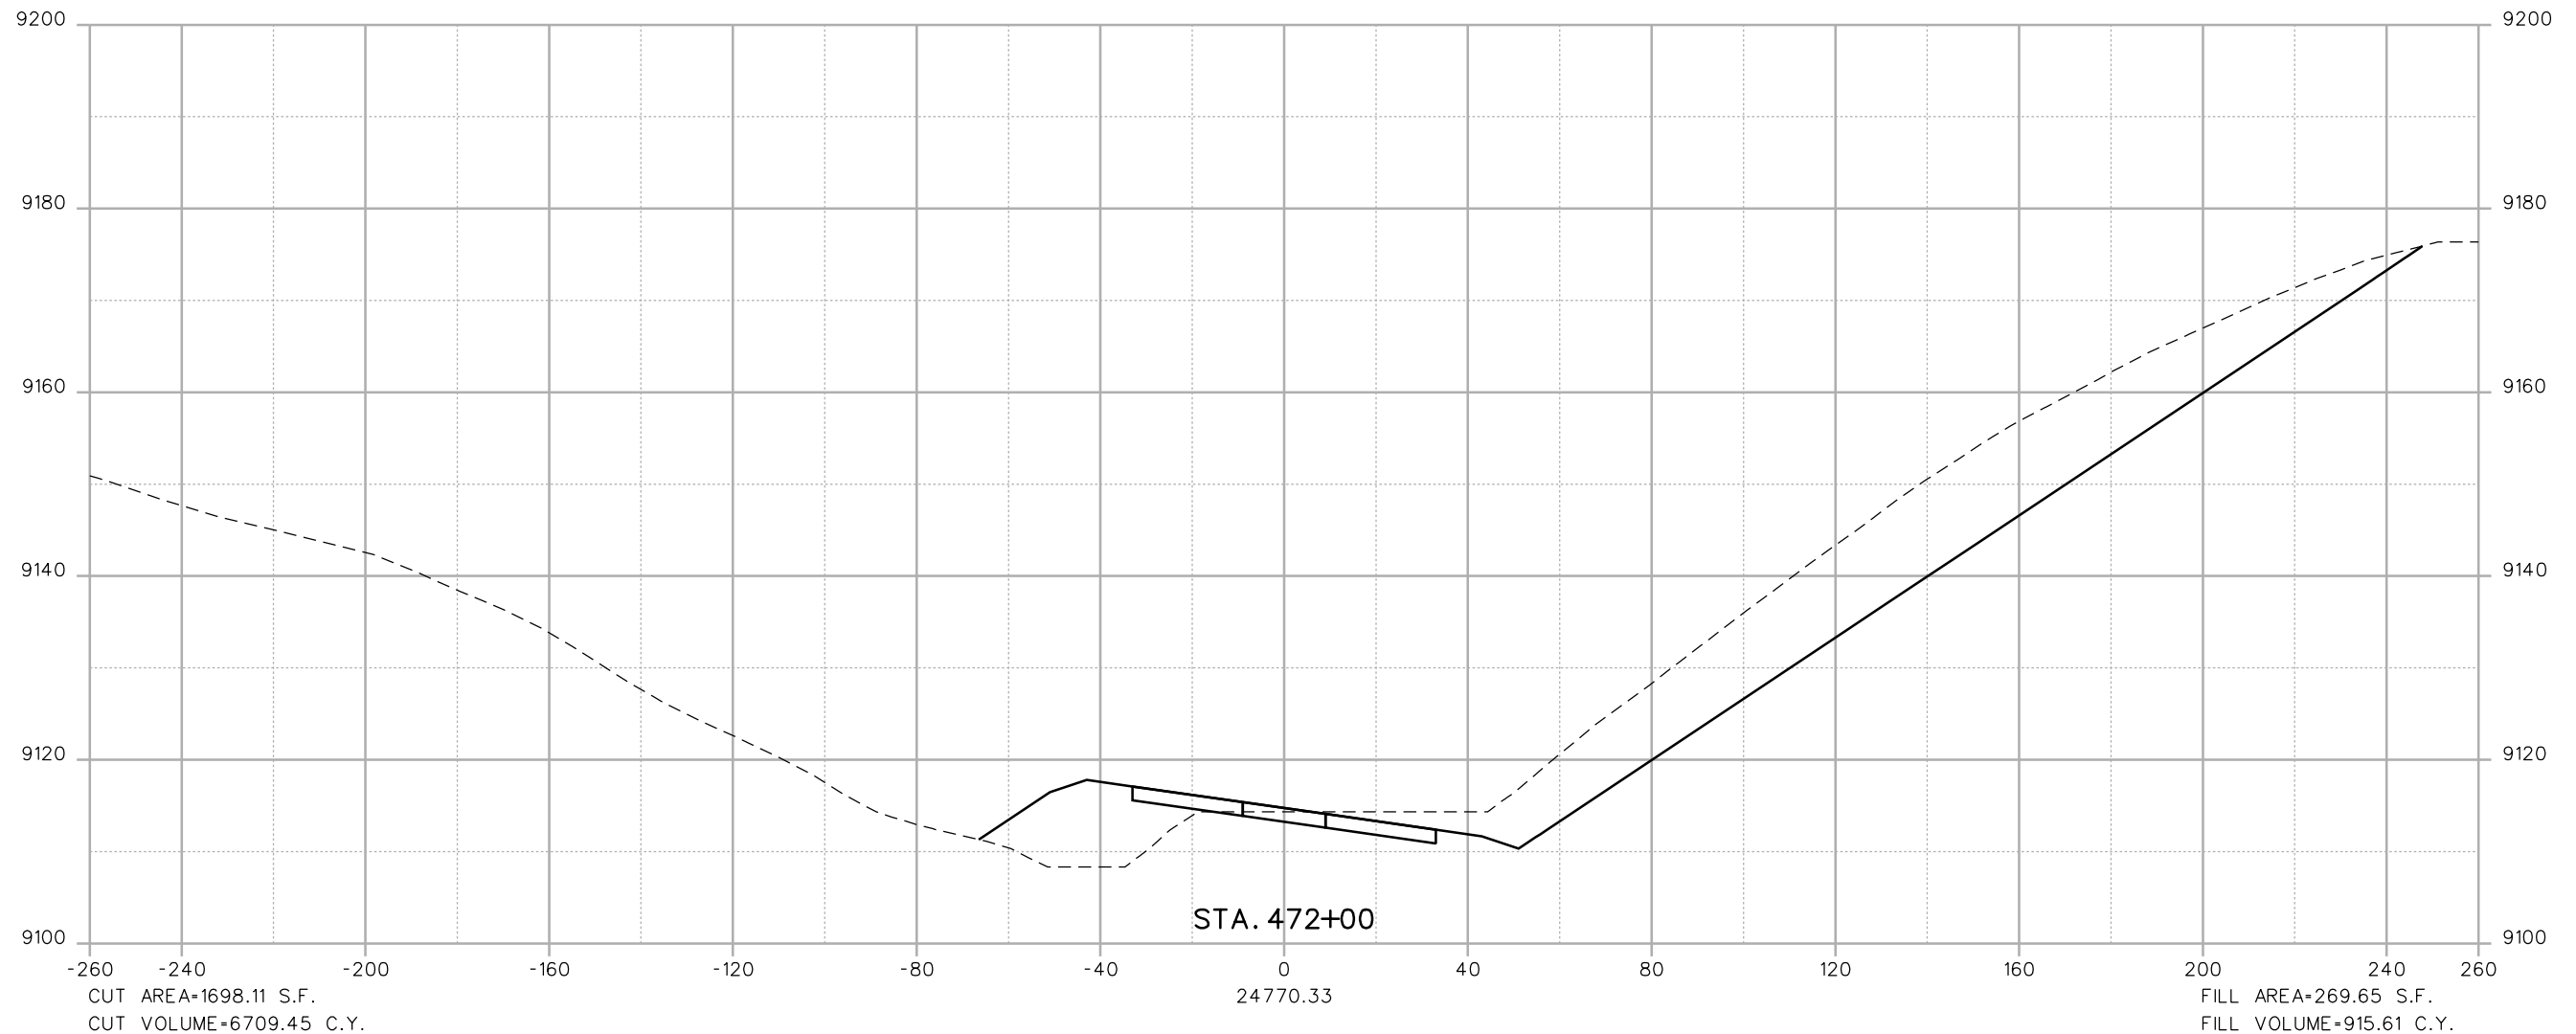

Print Date: 1/28/2013
 File Name: 14927_FHU_DES_IRON SPRINGS_XSECTIONS_NO_ACTION.dgn
 Horiz. Scale: 1:40 Vert. Scale: As Noted

Sheet Revisions		
No.	Date	Comments

Colorado Department of Transportation

 425 A Corporate Circle
 Golden, CO 80401
 Phone: 720-497-6905 FAX: 720-497-6901
Region 1 **GLA**

As Constructed
 No Revisions:
 Revised:
 Void:


NO ACTION
SH9 - IRON SPRINGS
CROSS SECTIONS

Designer:
 Detailer:
 Sheet Subset:

Structure Numbers:
 Subset Sheets: of

Project No./Code
 Sheet Number **60**




Soellner 11:29:52 AM L:\112266-04\14927\Drawings\Reference_Files\No Action\14927_FHU_DES_IRON SPRINGS XSECTIONS_NO ACTION.dgn
 1/28/2013 CDDT-PDFDraftQuality_V8i.plt cddt-penTable.tbl

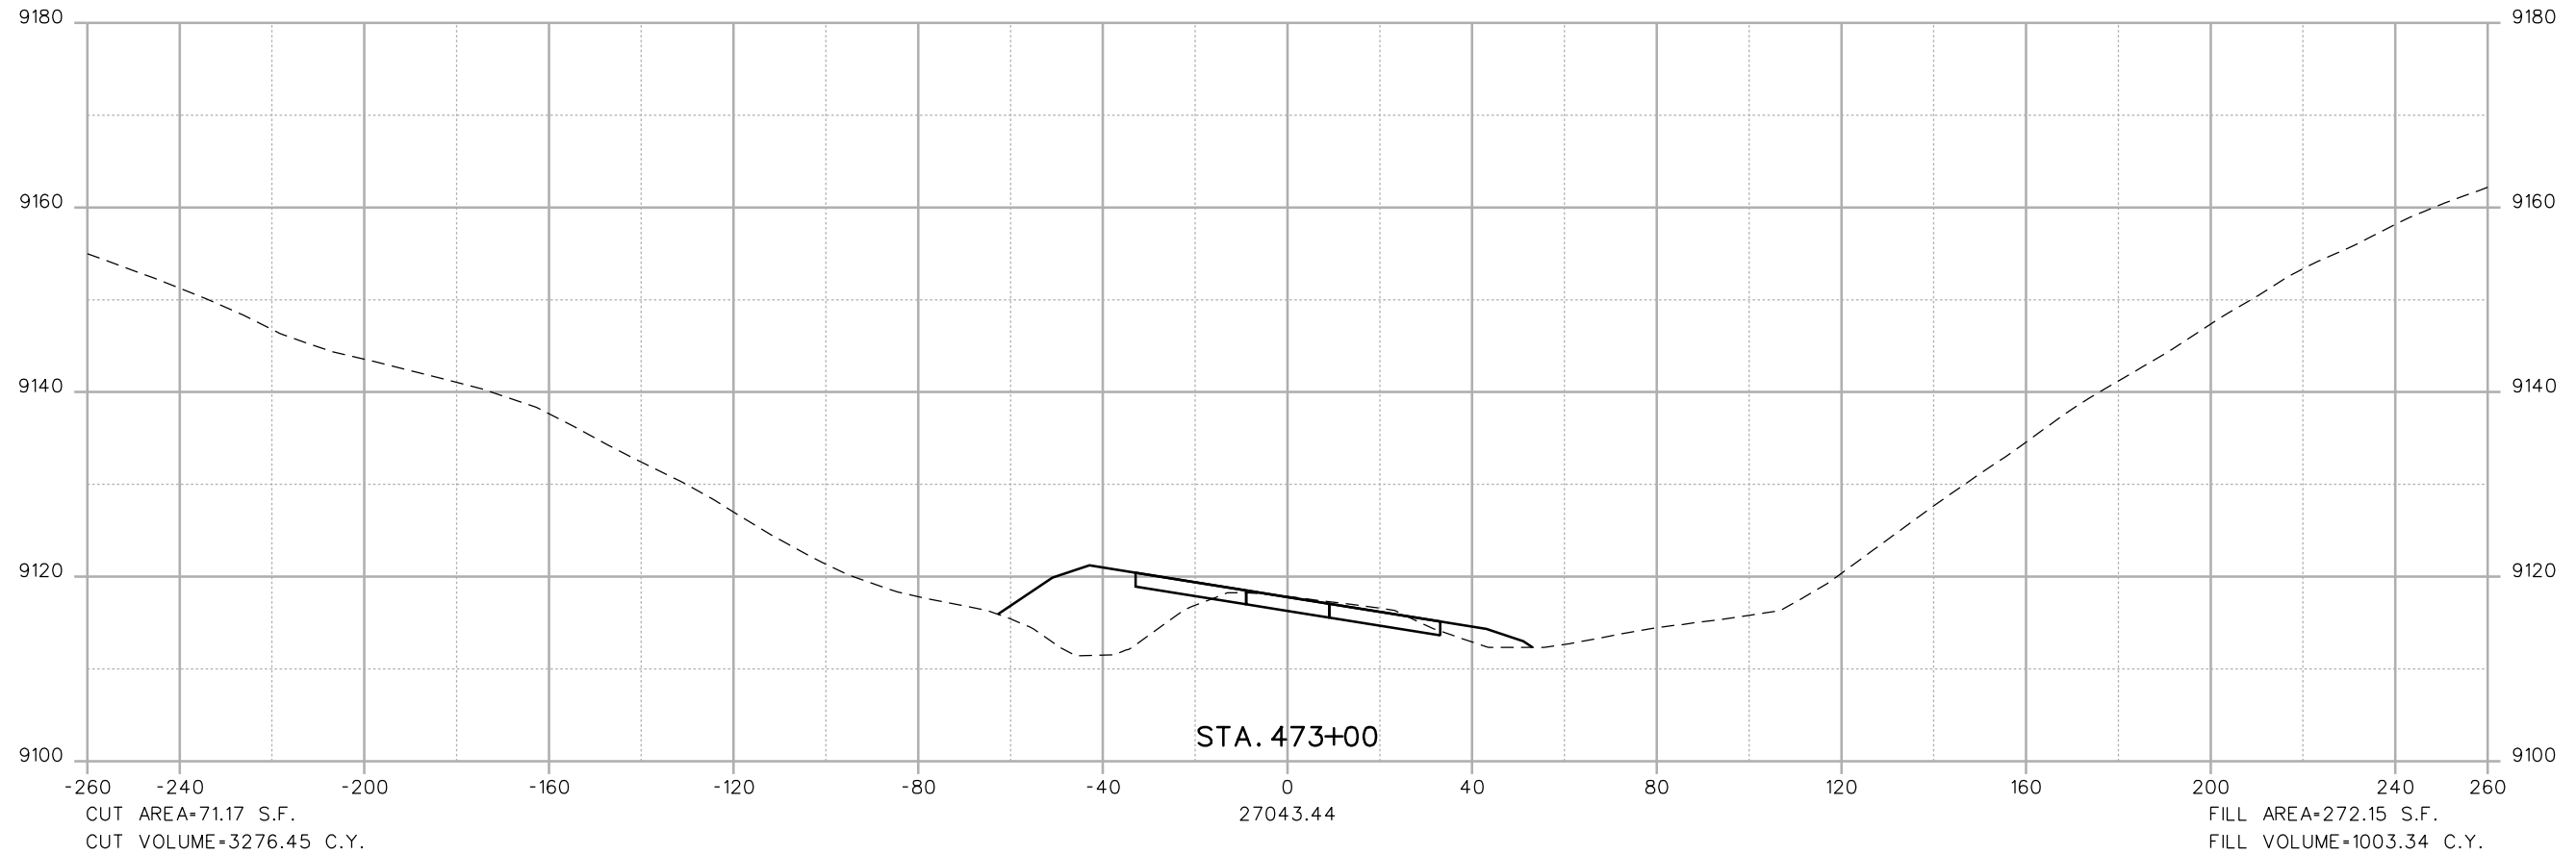

Print Date: 1/28/2013 File Name: 14927_FHU_DES_IRON SPRINGS XSECTIONS_NO ACTION.dgn Horiz. Scale: 1:40 Vert. Scale: As Noted	Sheet Revisions <table border="1" style="width: 100%; border-collapse: collapse;"> <thead> <tr> <th style="width: 10%;">Date</th> <th style="width: 60%;">Comments</th> <th style="width: 30%;">Init.</th> </tr> </thead> <tbody> <tr><td> </td><td> </td><td> </td></tr> <tr><td> </td><td> </td><td> </td></tr> <tr><td> </td><td> </td><td> </td></tr> </tbody> </table>	Date	Comments	Init.										Colorado Department of Transportation 425 A Corporate Circle Golden, CO 80401 Phone: 720-497-6905 FAX: 720-497-6901 Region 1 GLA	As Constructed No Revisions: Revised: Void:	NO ACTION SH9 - IRON SPRINGS CROSS SECTIONS Designer: Detailer: Sheet Subset:	Structure Numbers Subset Sheets: of	Project No./Code Sheet Number 61
Date	Comments	Init.																

**FELSBURG
HOLT &
ULLEVIG**
 6300 South Syracuse Way
 Suite 600
 Centennial, CO 80111
 (303) 721-1440

Soellner 11:29:56 AM L:\112266-04\14927\Design\Drawings\Reference_Files\No Action\14927_FHU_DES_IRON SPRINGS XSECTIONS_NO ACTION.dgn
1/28/2013 CDDT-PDFDraftQuality_V8i.plt cfig CDDT-PenTable.tbl

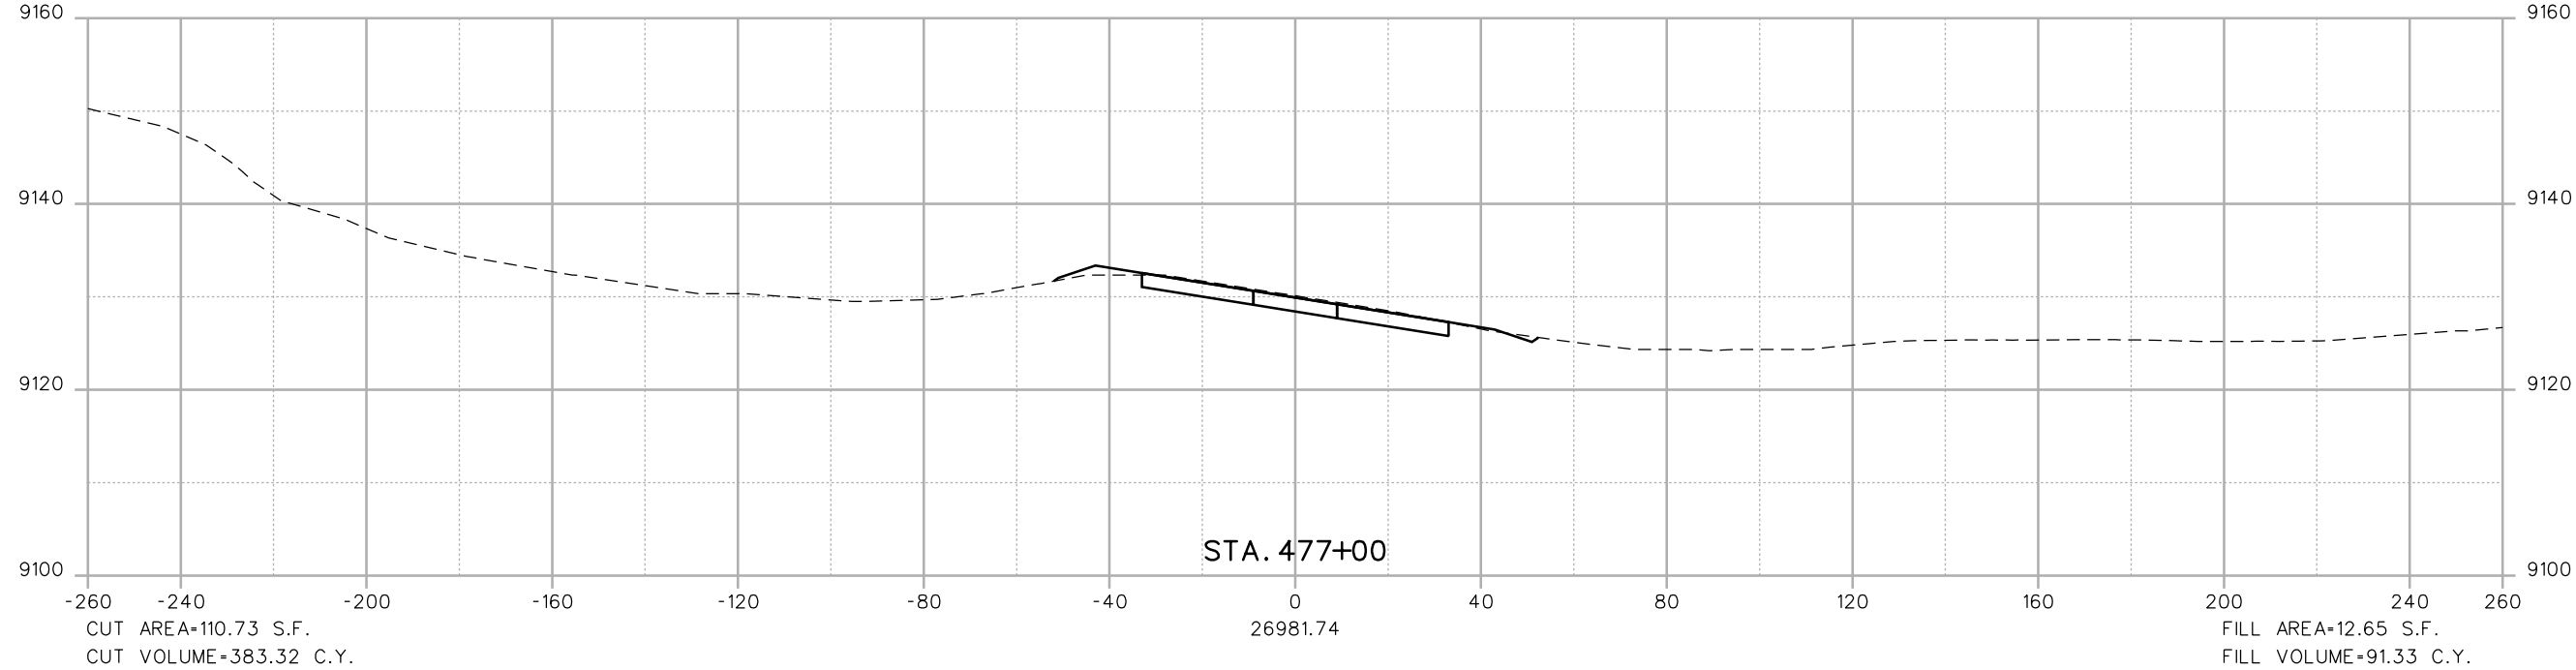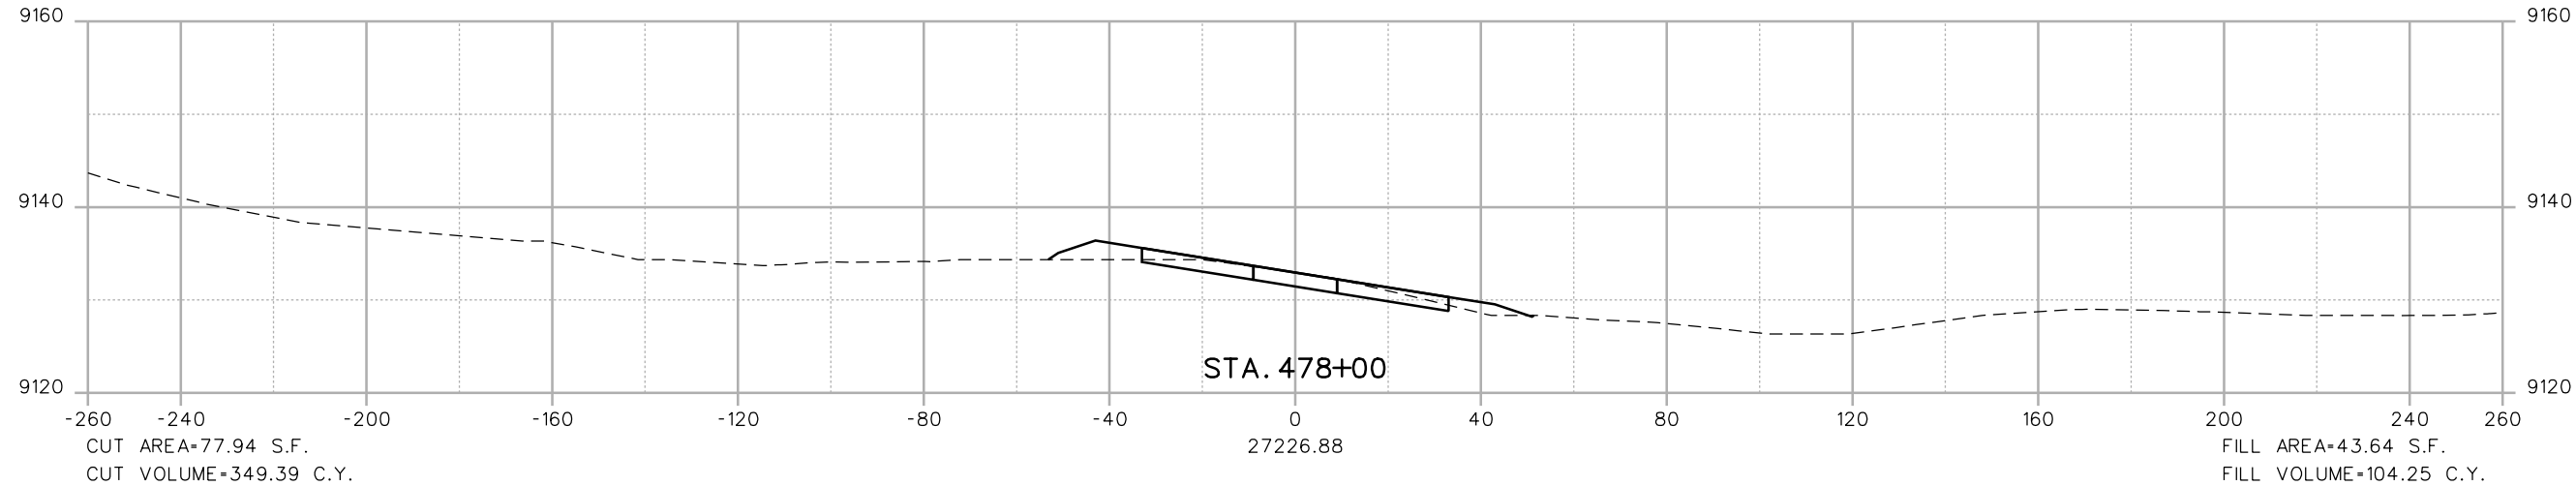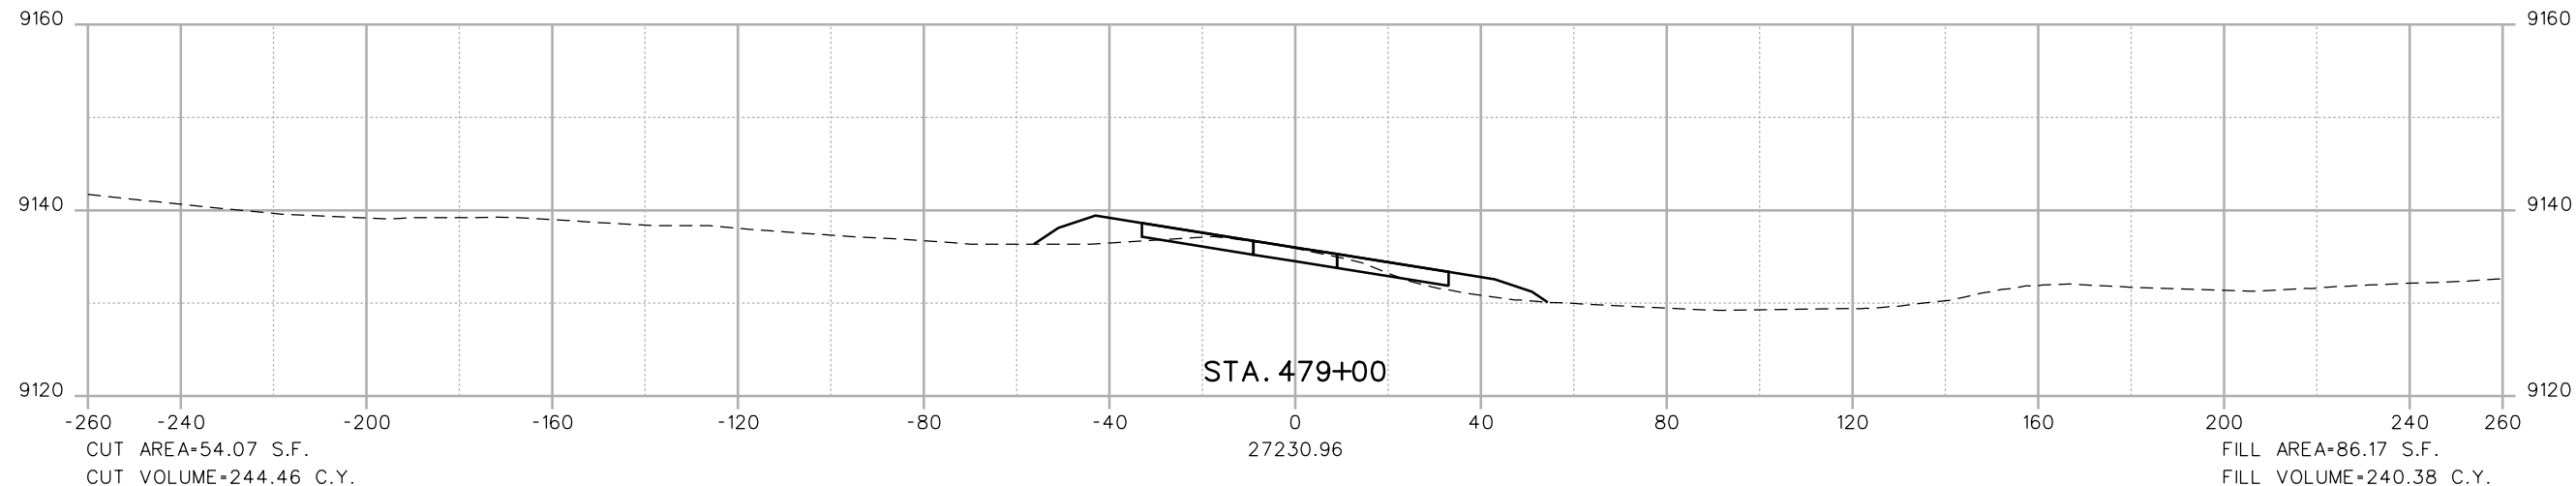

Print Date: 1/28/2013
 File Name: 14927_FHU_DES_IRON SPRINGS XSECTIONS_NO ACTION.dgn
 Horiz. Scale: 1:40 Vert. Scale: As Noted

Sheet Revisions		
Date	Comments	Init.

Colorado Department of Transportation
 425 A Corporate Circle
 Golden, CO 80401
 Phone: 720-497-6905 FAX: 720-497-6901
Region 1 **GLA**

As Constructed
 No Revisions:
 Revised:
 Void:


NO ACTION
SH9 - IRON SPRINGS
CROSS SECTIONS

Designer:
 Detailer:
 Sheet Subset:




Structure Numbers:
 Subset Sheets: of

Project No./Code

Sheet Number **64**


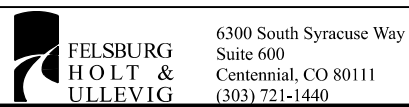


Soellner 11:29:57 AM L:\112266-04\14927\Drawings\Reference_Files\No Action\14927_FHU_DES_IRON SPRINGS XSECTIONS_NO ACTION.dgn
1/28/2013 CDDT-PDFDraftQuality_V8i.plt cgg CDDT-PenTable.tbl

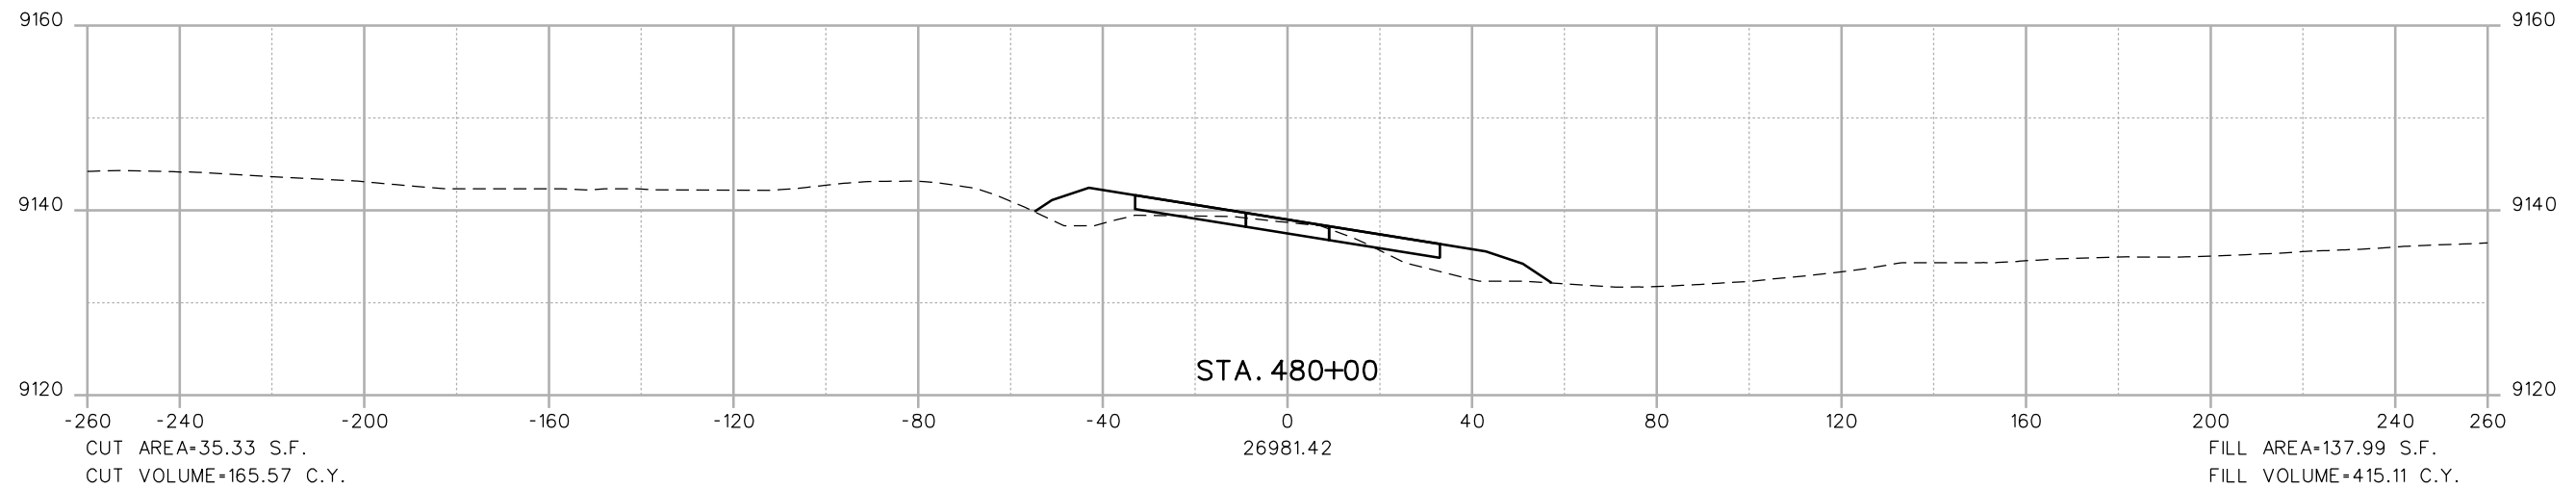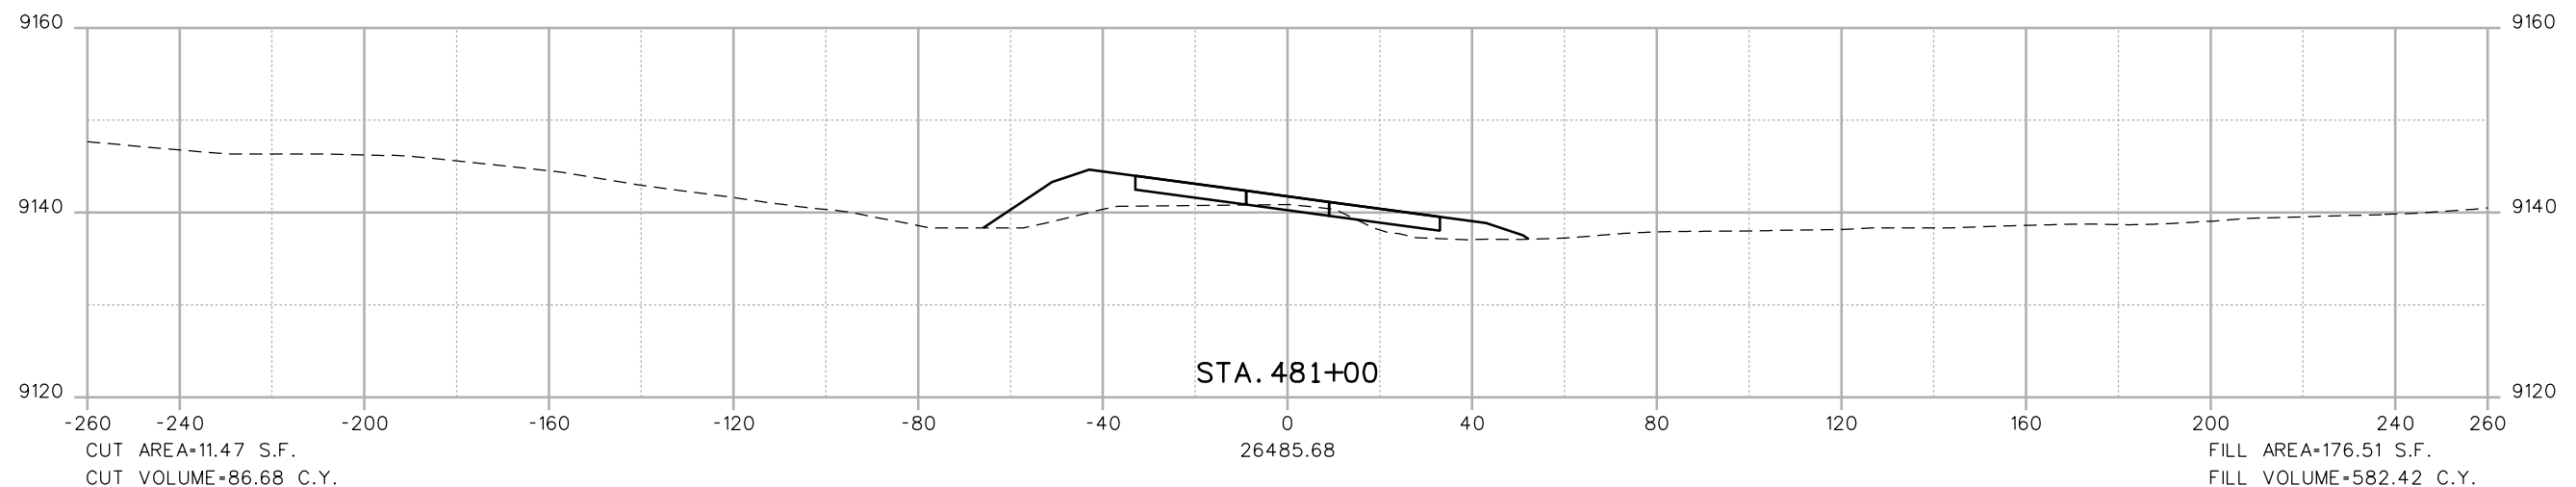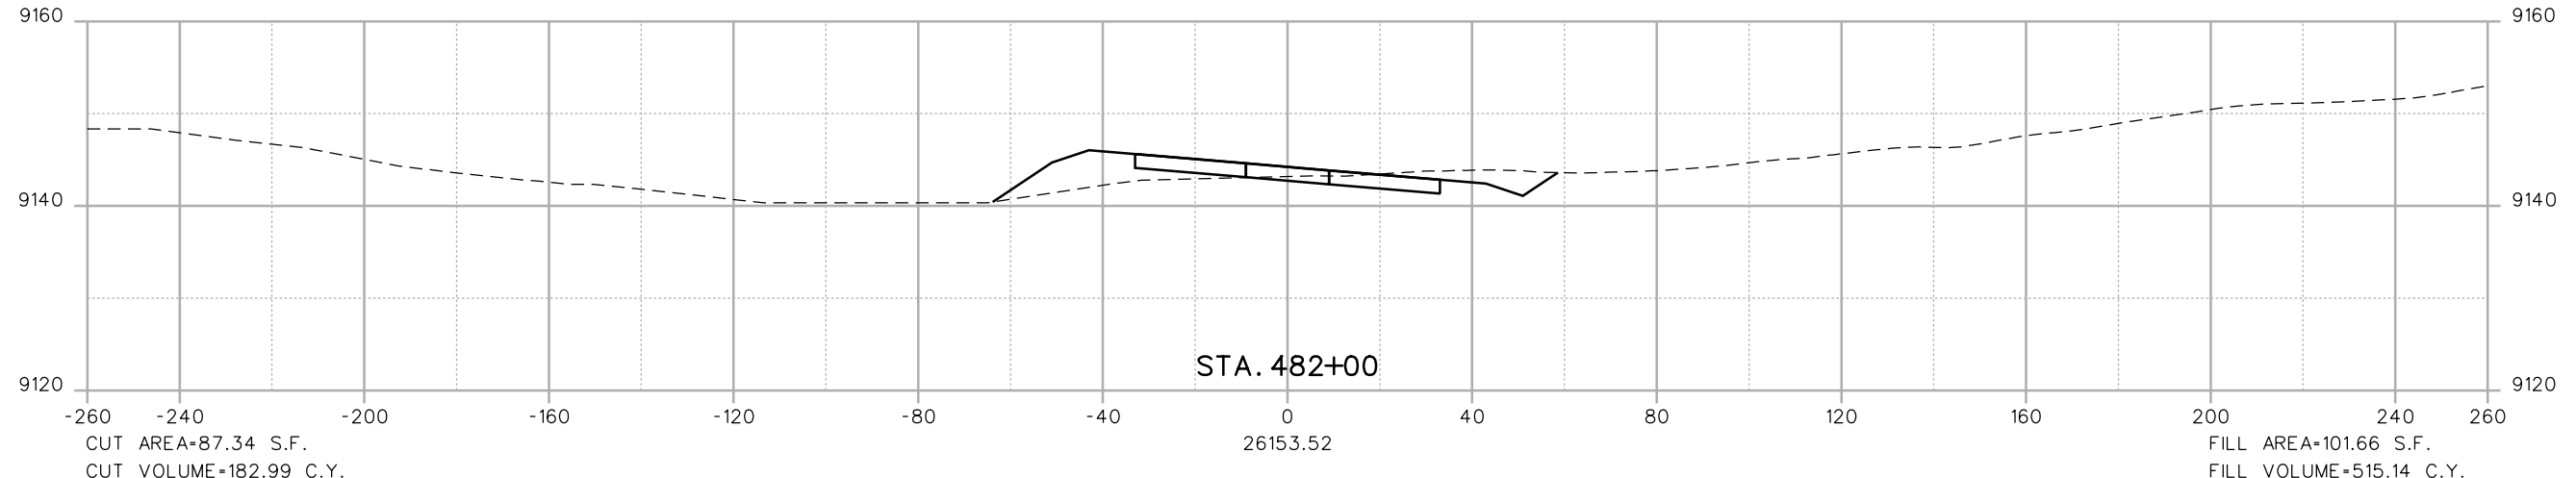



Print Date: 1/28/2013		Sheet Revisions	As Constructed	NO ACTION	Project No./Code
File Name: 14927_FHU_DES_IRON SPRINGS XSECTIONS_NO ACTION.dgn		Date	No Revisions:	SH9 - IRON SPRINGS	
Horiz. Scale: 1:40	Vert. Scale: As Noted	Comments	Revised:	CROSS SECTIONS	
6300 South Syracuse Way Suite 600 Centennial, CO 80111 (303) 721-1440	425 A Corporate Circle Golden, CO 80401 Phone: 720-497-6905 FAX: 720-497-6901	Init.	Void:	Designer:	Structure Numbers
		Region 1	GLA	Sheet Subset:	Subset Sheets: of

Soellner 11:29:58 AM L:\112266-04\14927\Design\Drawings\Reference_Files\No Action\14927_FHU_DES_IRON SPRINGS XSECTIONS_NO ACTION.dgn
1/28/2013 CDDT-PDFDraftQuality_V8i.plt cddt-penTable.tbl

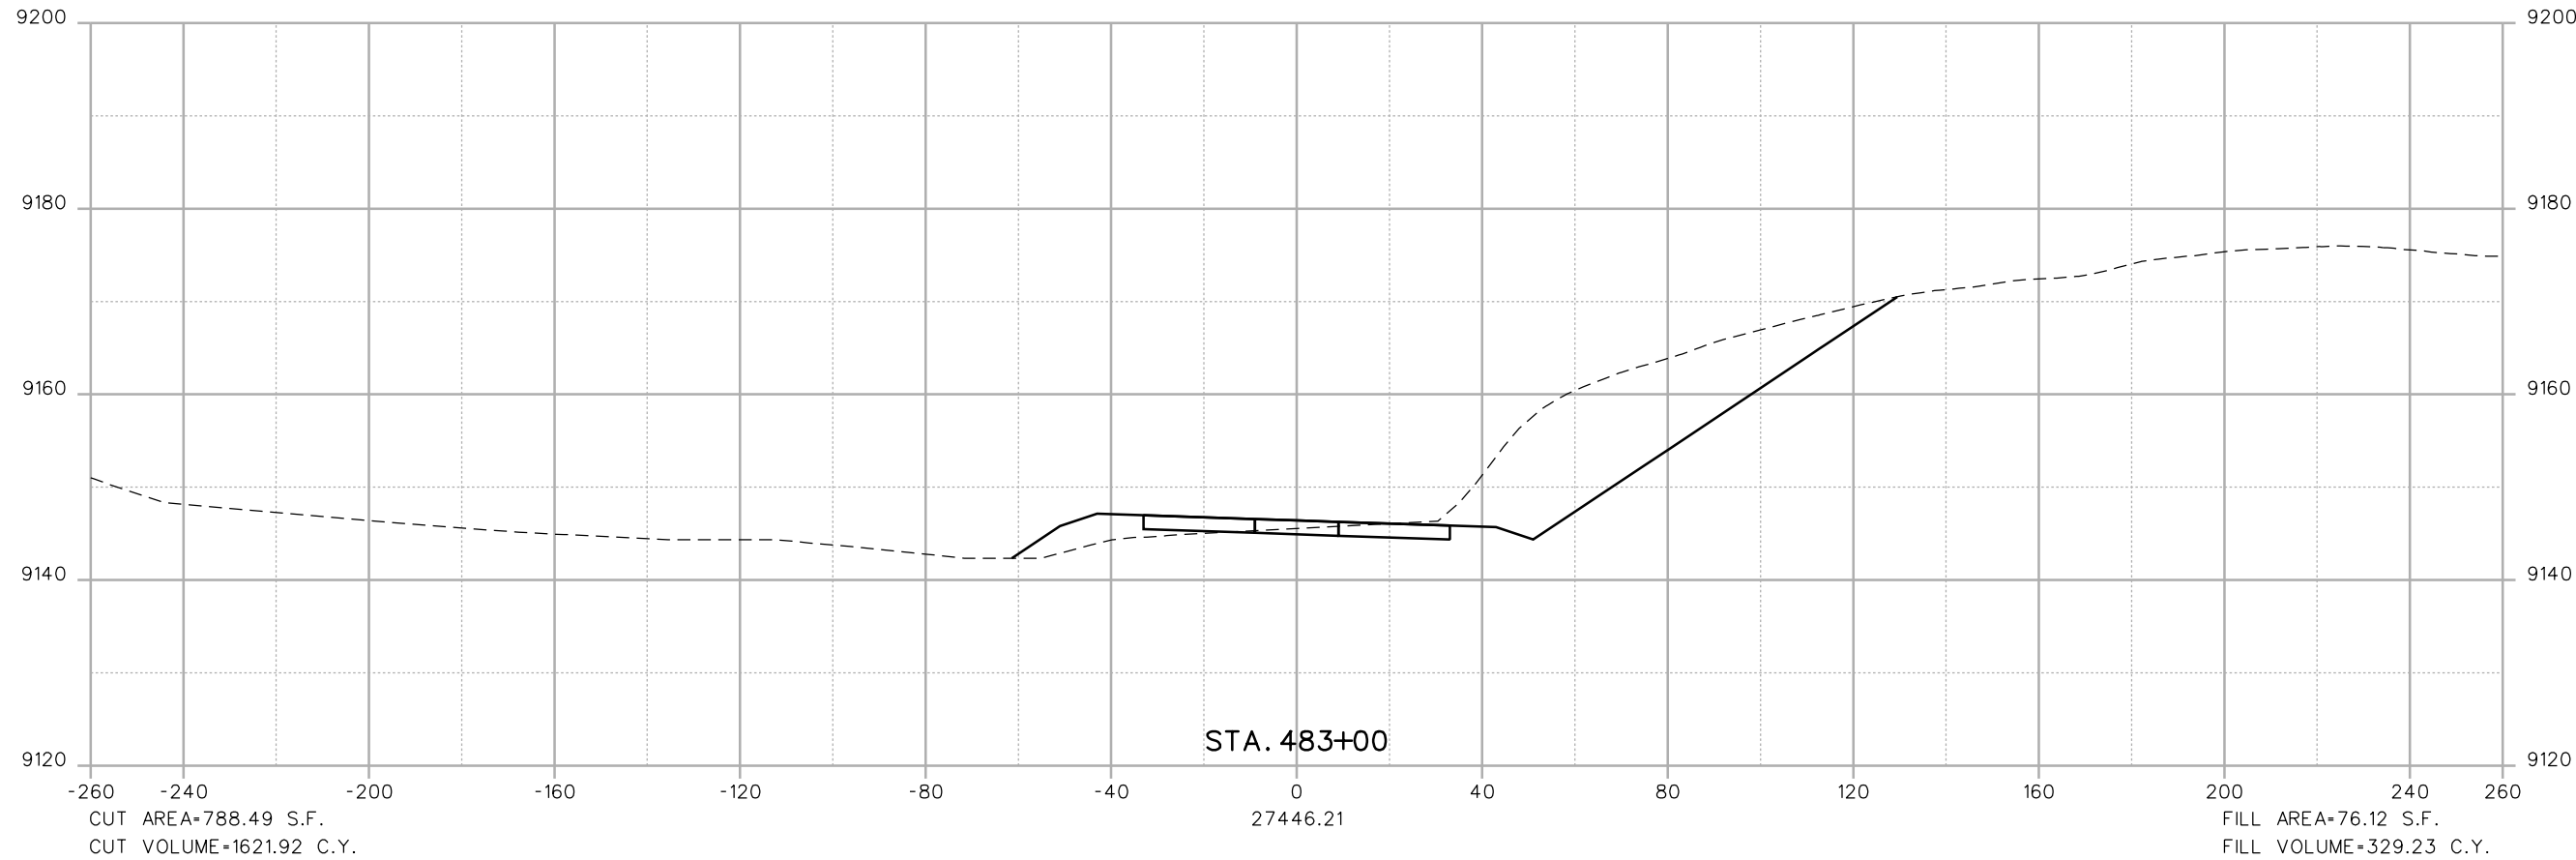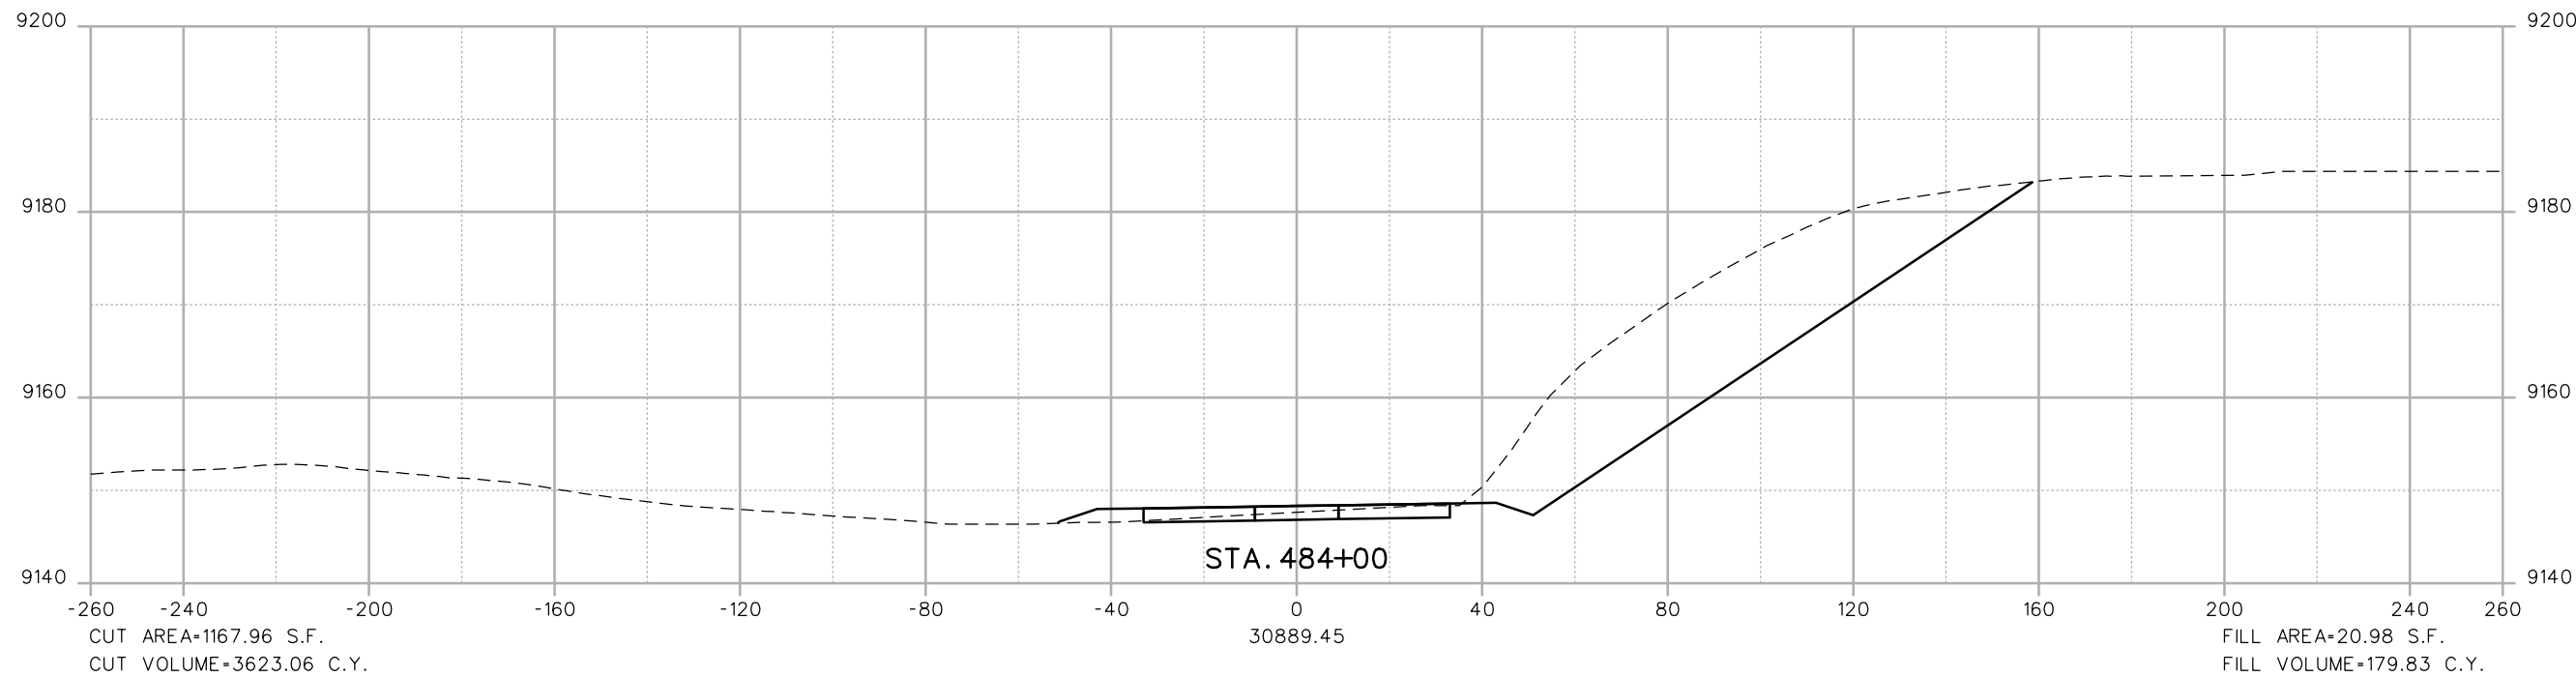

Print Date: 1/28/2013	Sheet Revisions	Colorado Department of Transportation	As Constructed	NO ACTION SH9 - IRON SPRINGS CROSS SECTIONS	Project No./Code
File Name: 14927_FHU_DES_IRON SPRINGS XSECTIONS_NO ACTION.dgn	Date	Comments	No Revisions:	Designer:	
Horiz. Scale: 1:40 Vert. Scale: As Noted	Init.		Revised:	Detailer:	Structure Numbers
6300 South Syracuse Way Suite 600 Centennial, CO 80111 (303) 721-1440	425 A Corporate Circle Golden, CO 80401 Phone: 720-497-6905 FAX: 720-497-6901	Region 1	Void:	Sheet Subset:	Subset Sheets: of
			GLA		

Soellner 11:29:59 AM L:\112266-04\14927\Drawings\Reference_Files\No Action\14927_FHU_DES_IRON SPRINGS XSECTIONS_NO ACTION.dgn
1/28/2013 CDDT-PDFDraftQuality_V8i.plt cgg CDDT-PenTable.tbl

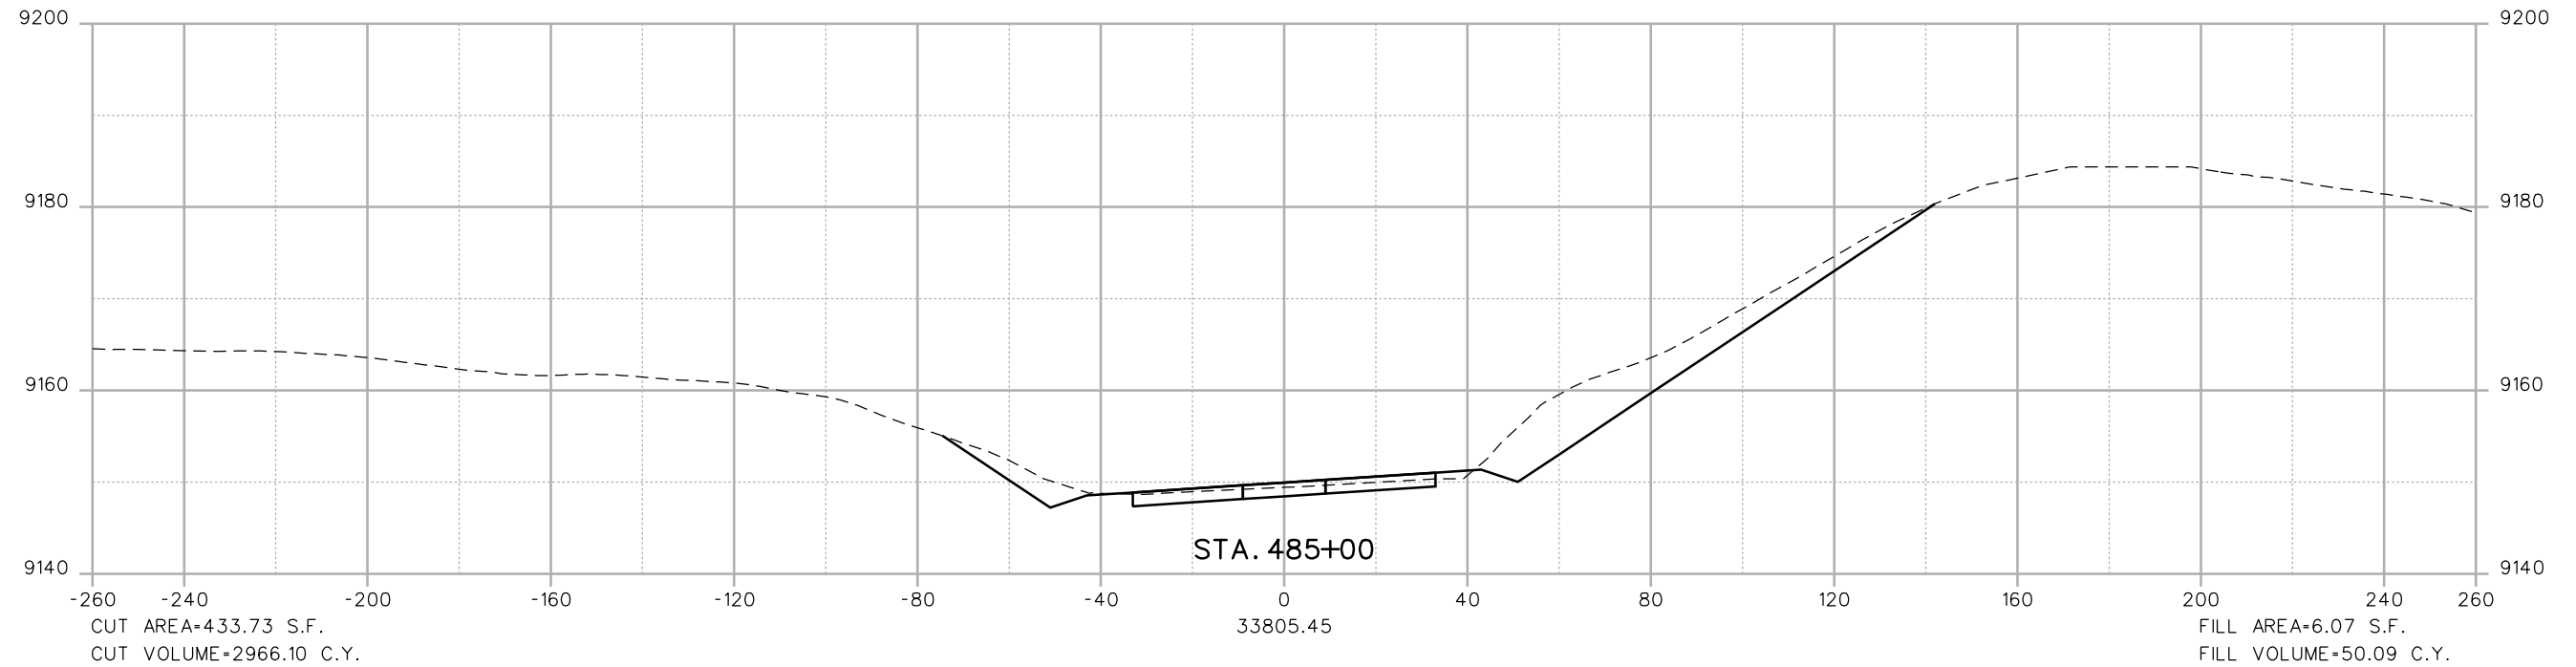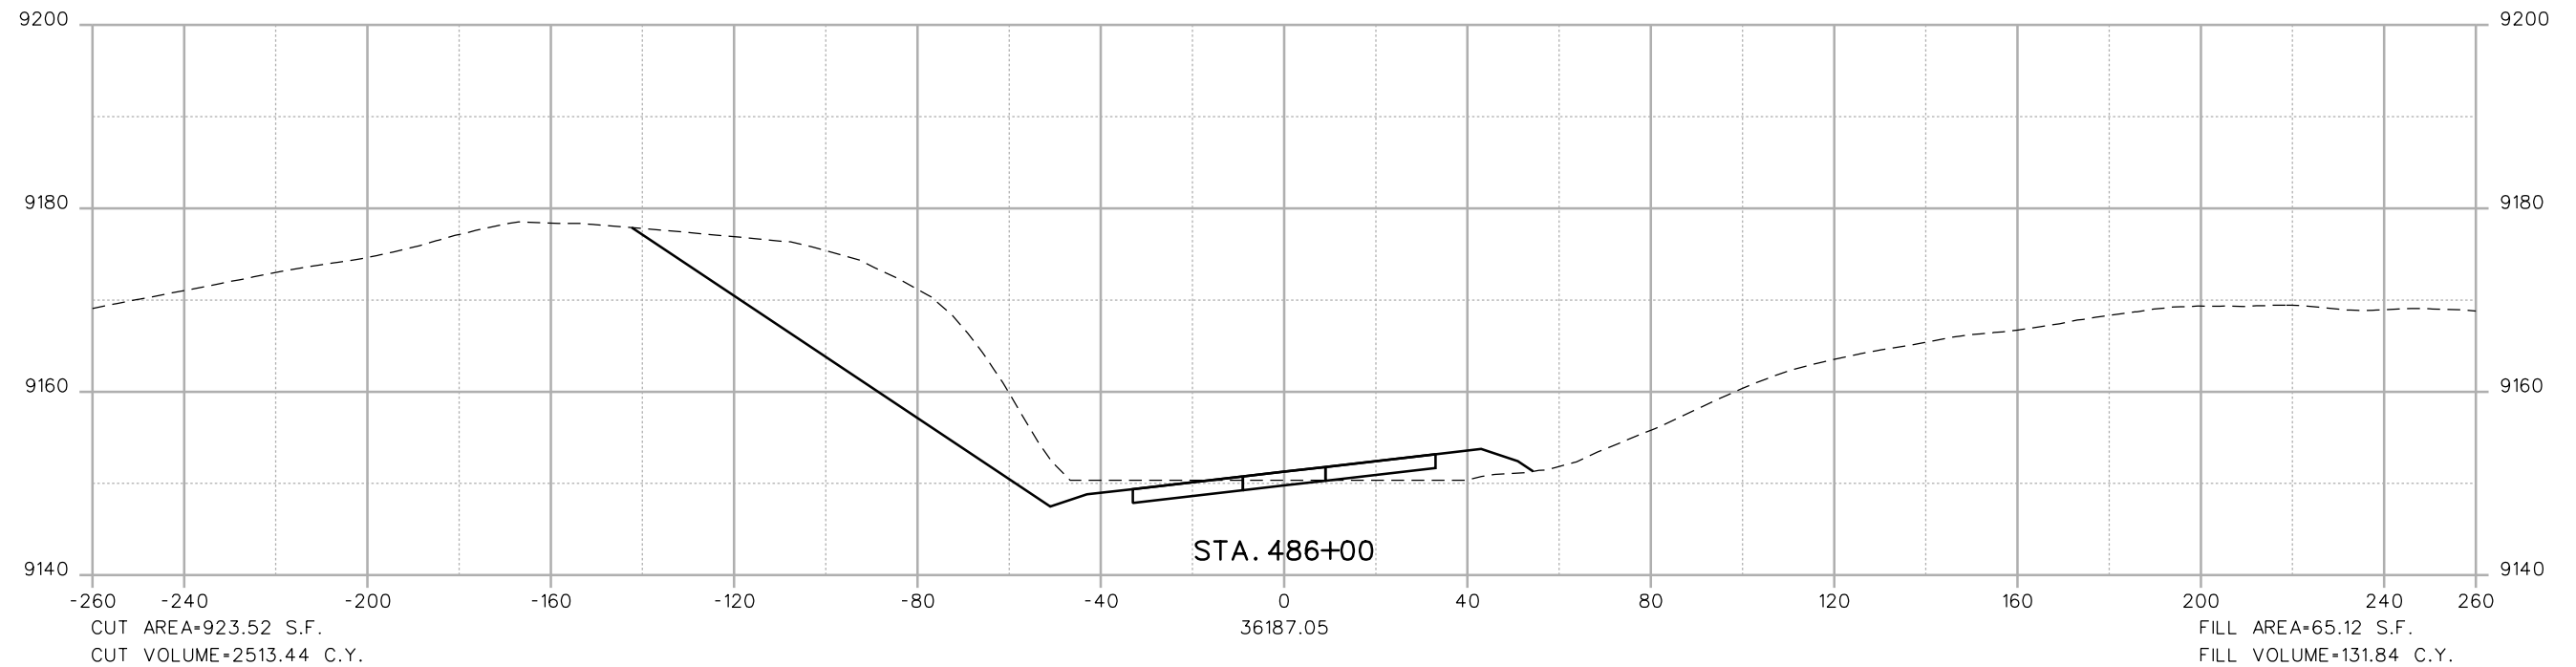

Print Date: 1/28/2013

File Name: 14927_FHU_DES_IRON SPRINGS XSECTIONS_NO ACTION.dgn

Horiz. Scale: 1:40 Vert. Scale: As Noted

**FELSBURG
HOLT &
ULLEVIG**
6300 South Syracuse Way
Suite 600
Centennial, CO 80111
(303) 721-1440

Sheet Revisions		
No.	Date	Comments



Colorado Department of Transportation
425 A Corporate Circle
Golden, CO 80401
Phone: 720-497-6905 FAX: 720-497-6901
Region 1 **GLA**

As Constructed
No Revisions:
Revised:
Void:

NO ACTION
SH9 - IRON SPRINGS
CROSS SECTIONS
Designer:
Detailer:
Sheet Subset:
Structure Numbers:
Subset Sheets: of

Project No./Code
Sheet Number 67

Soeller 11:30:00 AM 1/28/2013 L:\112266-04\14927\Drawings\Reference_Files\No Action\14927_FHU_DES_IRON SPRINGS XSECTIONS_NO ACTION.dgn
 1/28/2013 CDDT-PDFDraftQuality_V8i.plt cddt-penTable.tbl


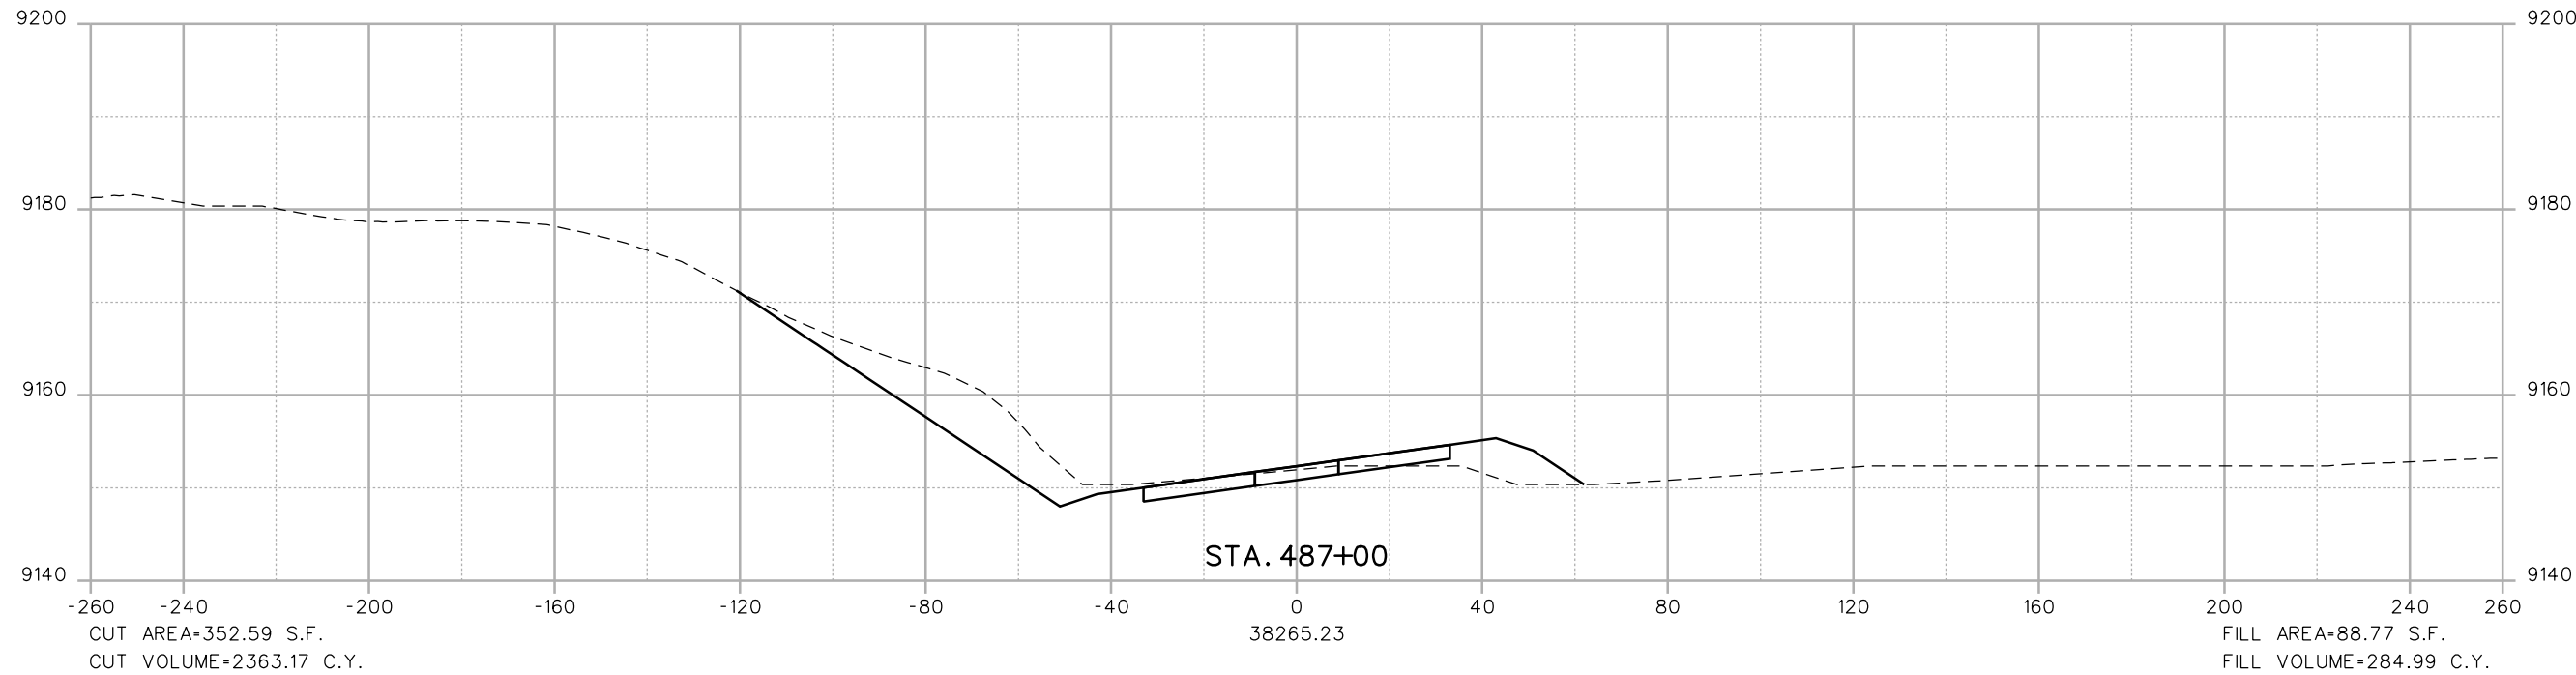
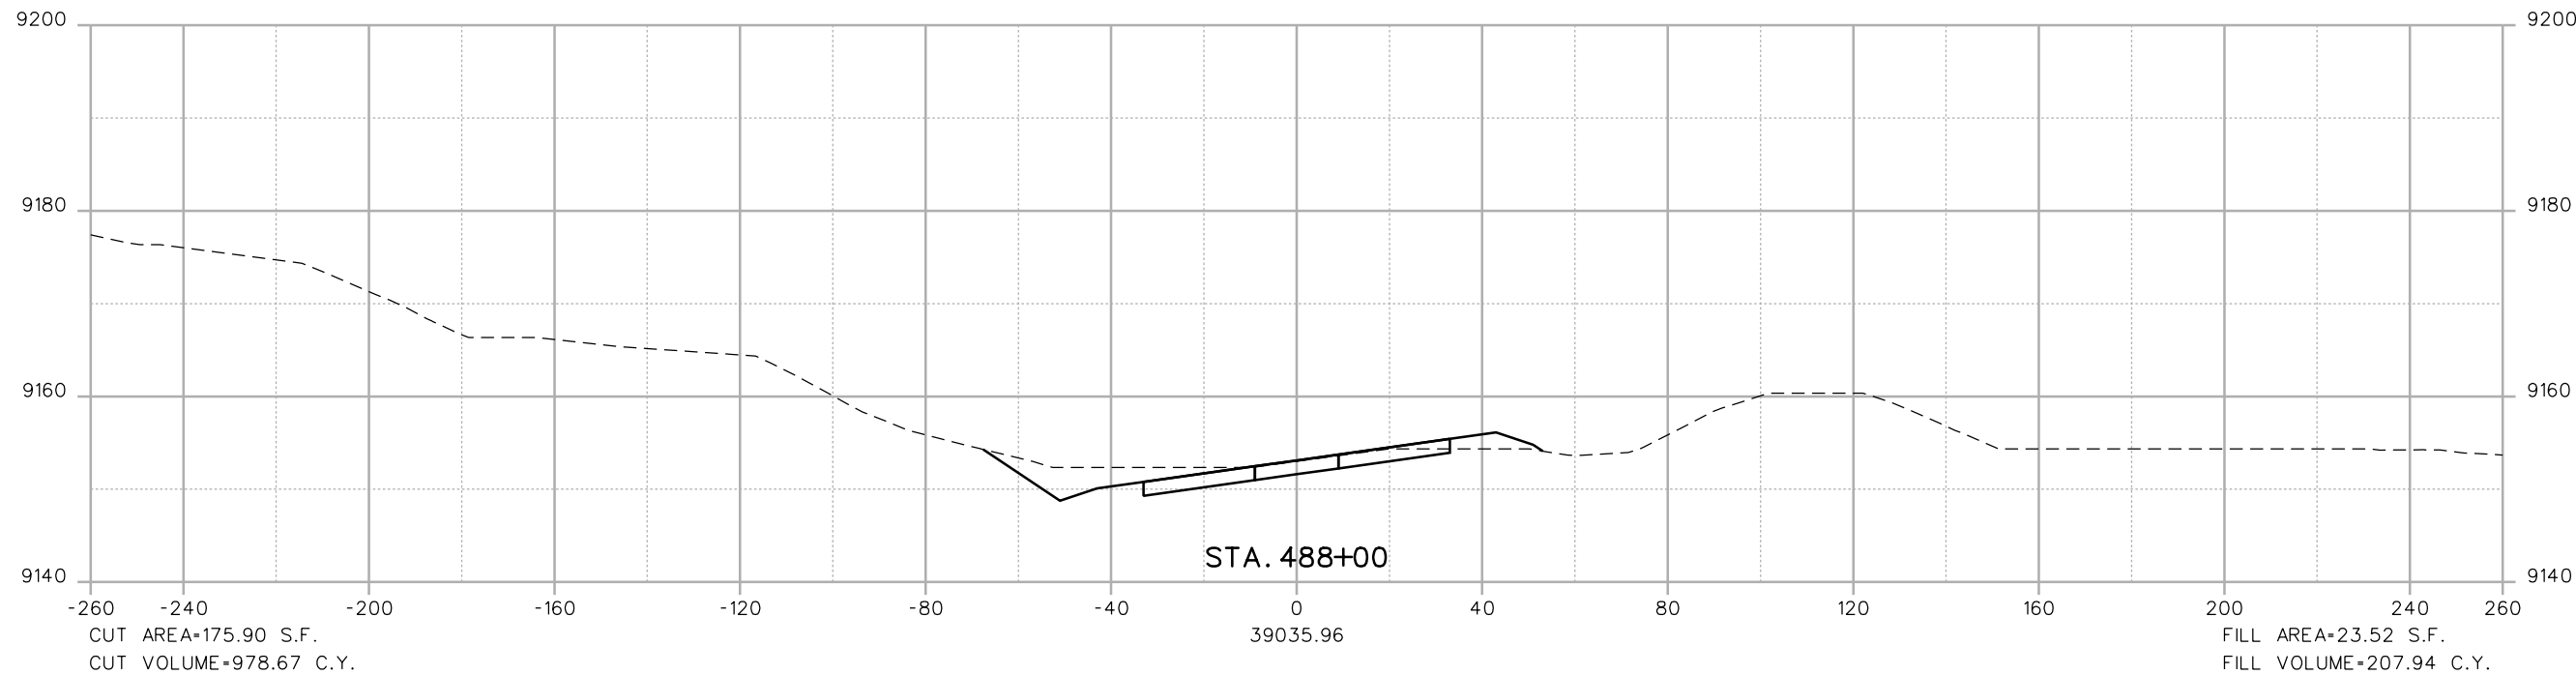


Print Date: 1/28/2013		Sheet Revisions	As Constructed	NO ACTION	Project No./Code
File Name: 14927_FHU_DES_IRON SPRINGS XSECTIONS_NO ACTION.dgn		Date	No Revisions:	SH9 - IRON SPRINGS	
Horiz. Scale: 1:40	Vert. Scale: As Noted	Comments	Revised:	CROSS SECTIONS	
6300 South Syracuse Way Suite 600 Centennial, CO 80111 (303) 721-1440		Init.	Void:	Designer:	Structure Numbers
					Detailer:
				Sheet Subset:	Sheet Number 68

Colorado Department of Transportation

 425 A Corporate Circle
 Golden, CO 80401
 Phone: 720-497-6905 FAX: 720-497-6901
Region 1 **GLA**

Soellner 11:30:01 AM L:\112266-04\14927\Design\Drawings\Reference_Files\No Action\14927_FHU_DES_IRON SPRINGS XSECTIONS_NO ACTION.dgn
 1/28/2013 CDDT-PDFDraftQuality_V8i.plt cgg CDDT-PenTable.tbl

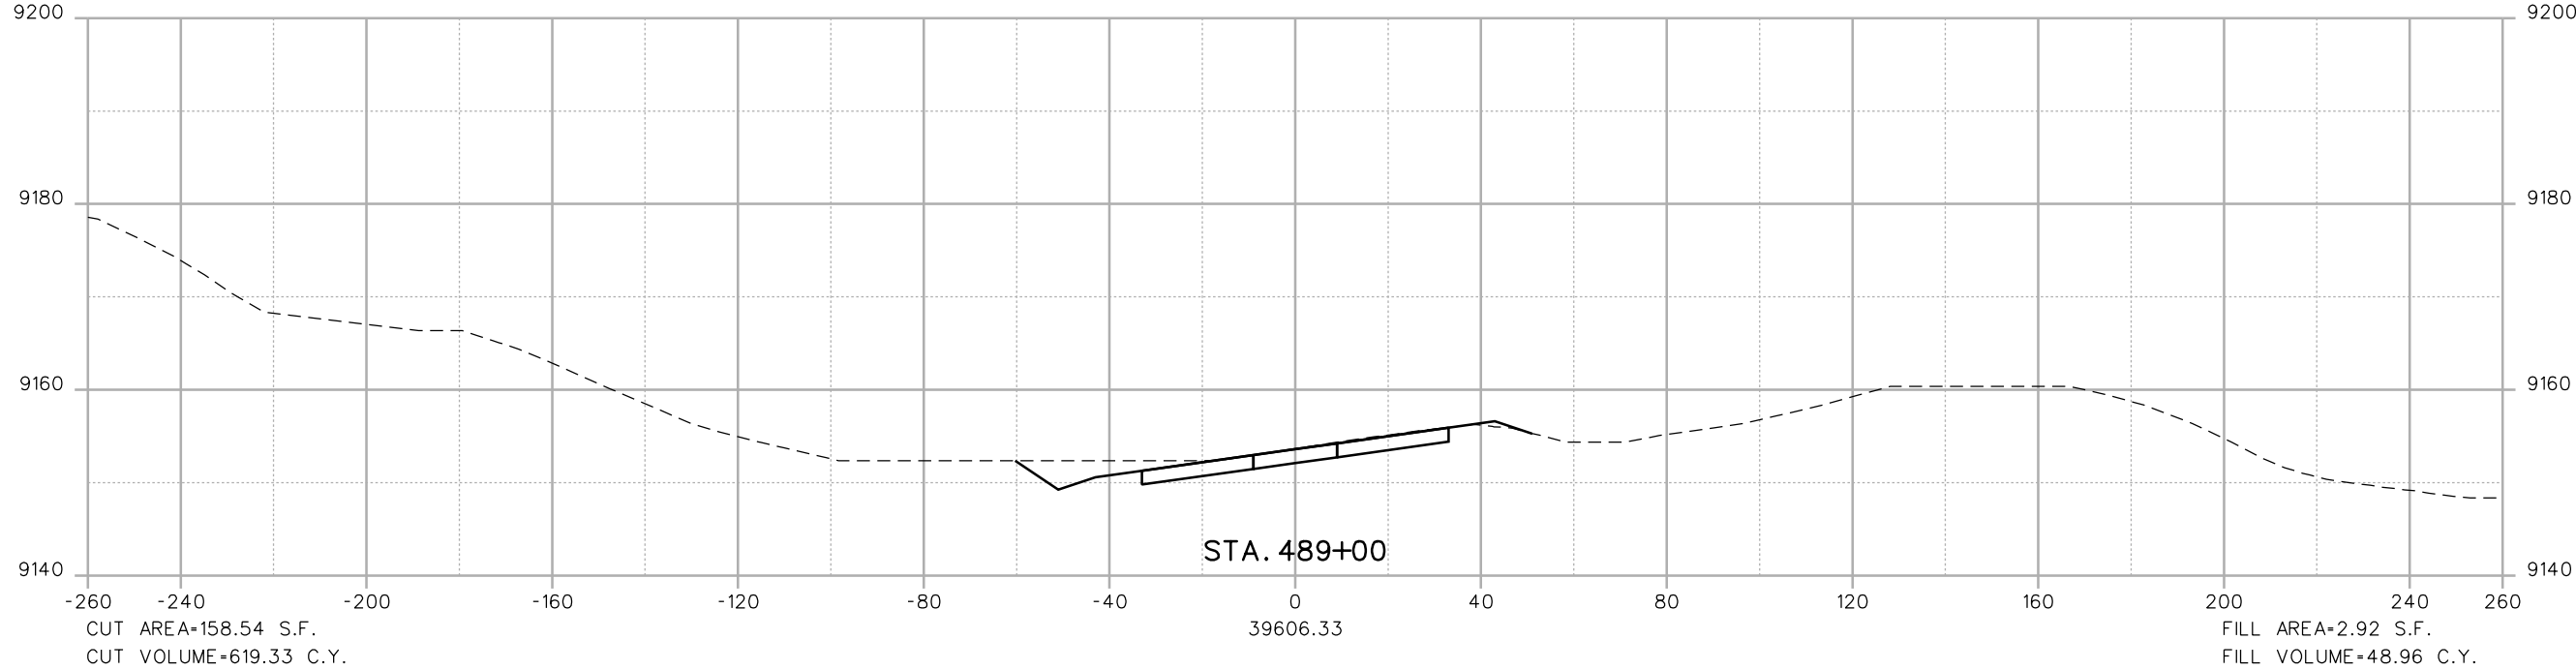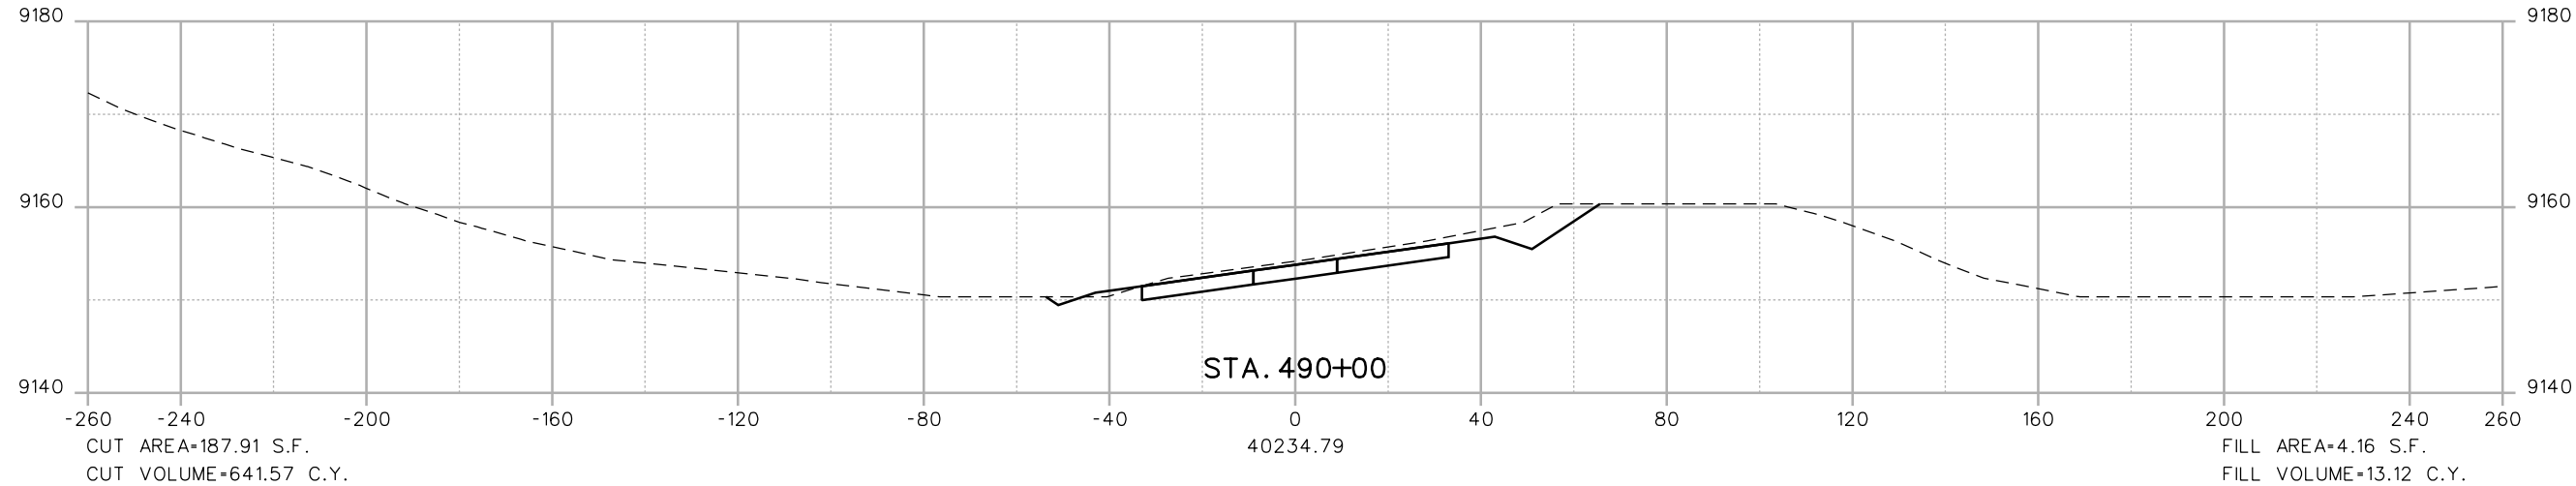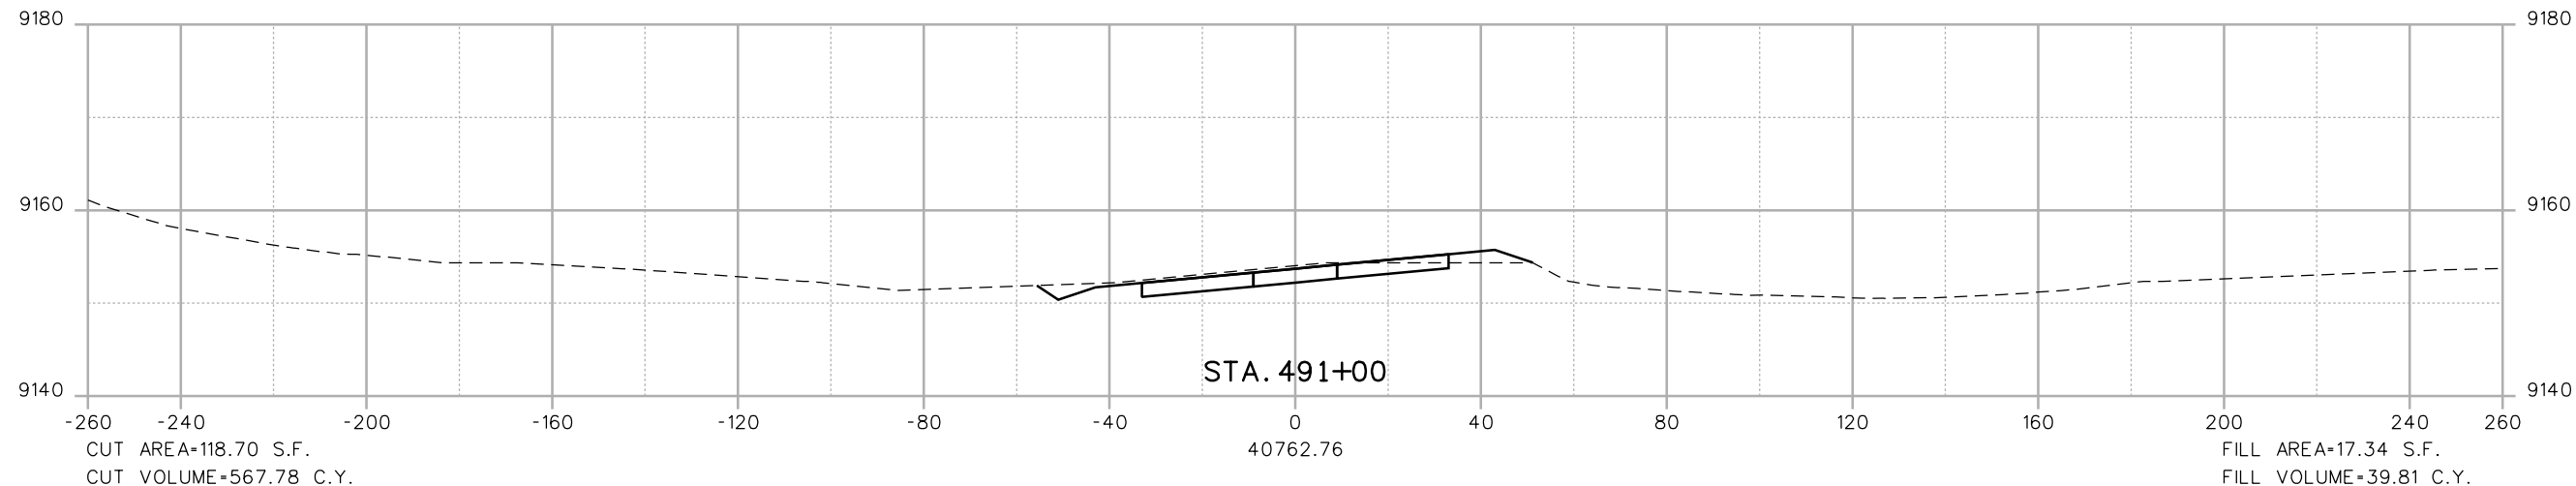

Print Date: 1/28/2013
 File Name: 14927_FHU_DES_IRON SPRINGS XSECTIONS_NO ACTION.dgn
 Horiz. Scale: 1:40 Vert. Scale: As Noted

Sheet Revisions		
Date	Comments	Init.

Colorado Department of Transportation

 425 A Corporate Circle
 Golden, CO 80401
 Phone: 720-497-6905 FAX: 720-497-6901
Region 1 **GLA**

As Constructed
 No Revisions:
 Revised:
 Void:

NO ACTION
SH9 - IRON SPRINGS
CROSS SECTIONS
 Designer:
 Detailer:
 Sheet Subset:
 Structure Numbers:
 Subset Sheets: of

Project No./Code
 Sheet Number **69**