

Print Date: 3/4/2013  
File Name: 14927DES\_TypSect01.dgn  
Horiz. Scale: 1:10 Vert. Scale: As Noted

Sheet Revisions		
Date:	Comments	Init.

Colorado Department of Transportation  
  
 425 A Corporate Circle  
 Golden, CO 80401  
 Phone: 720-497-6905 FAX: 720-497-6901  
 Region 1 GLA


As Constructed  
 No Revisions:  
 Revised:  
 Void:


PROPOSED ACTION  
 SH9 - IRON SPRINGS  
 TYPICAL SECTIONS

Designer: KAK Structure Numbers  
 Detailer: KJS  
 Sheet Subset: ROADWAY Subset Sheets: 1 of 1

Project No./Code  
 Sheet Number **1**

k01eth 3:30:06 PM L:\112266-04\14927\Design\Drawings\14927DES\_TypSect01.dgn  
 3/4/2013 CDDT-PDFDraftQuality\_V8i.plt cfig CDDT-PenTable.tbl


**FELSBURG  
 HOLT &  
 ULLEVIG**  
 6300 South Syracuse Way  
 Suite 600  
 Centennial, CO 80111  
 (303) 721-1440

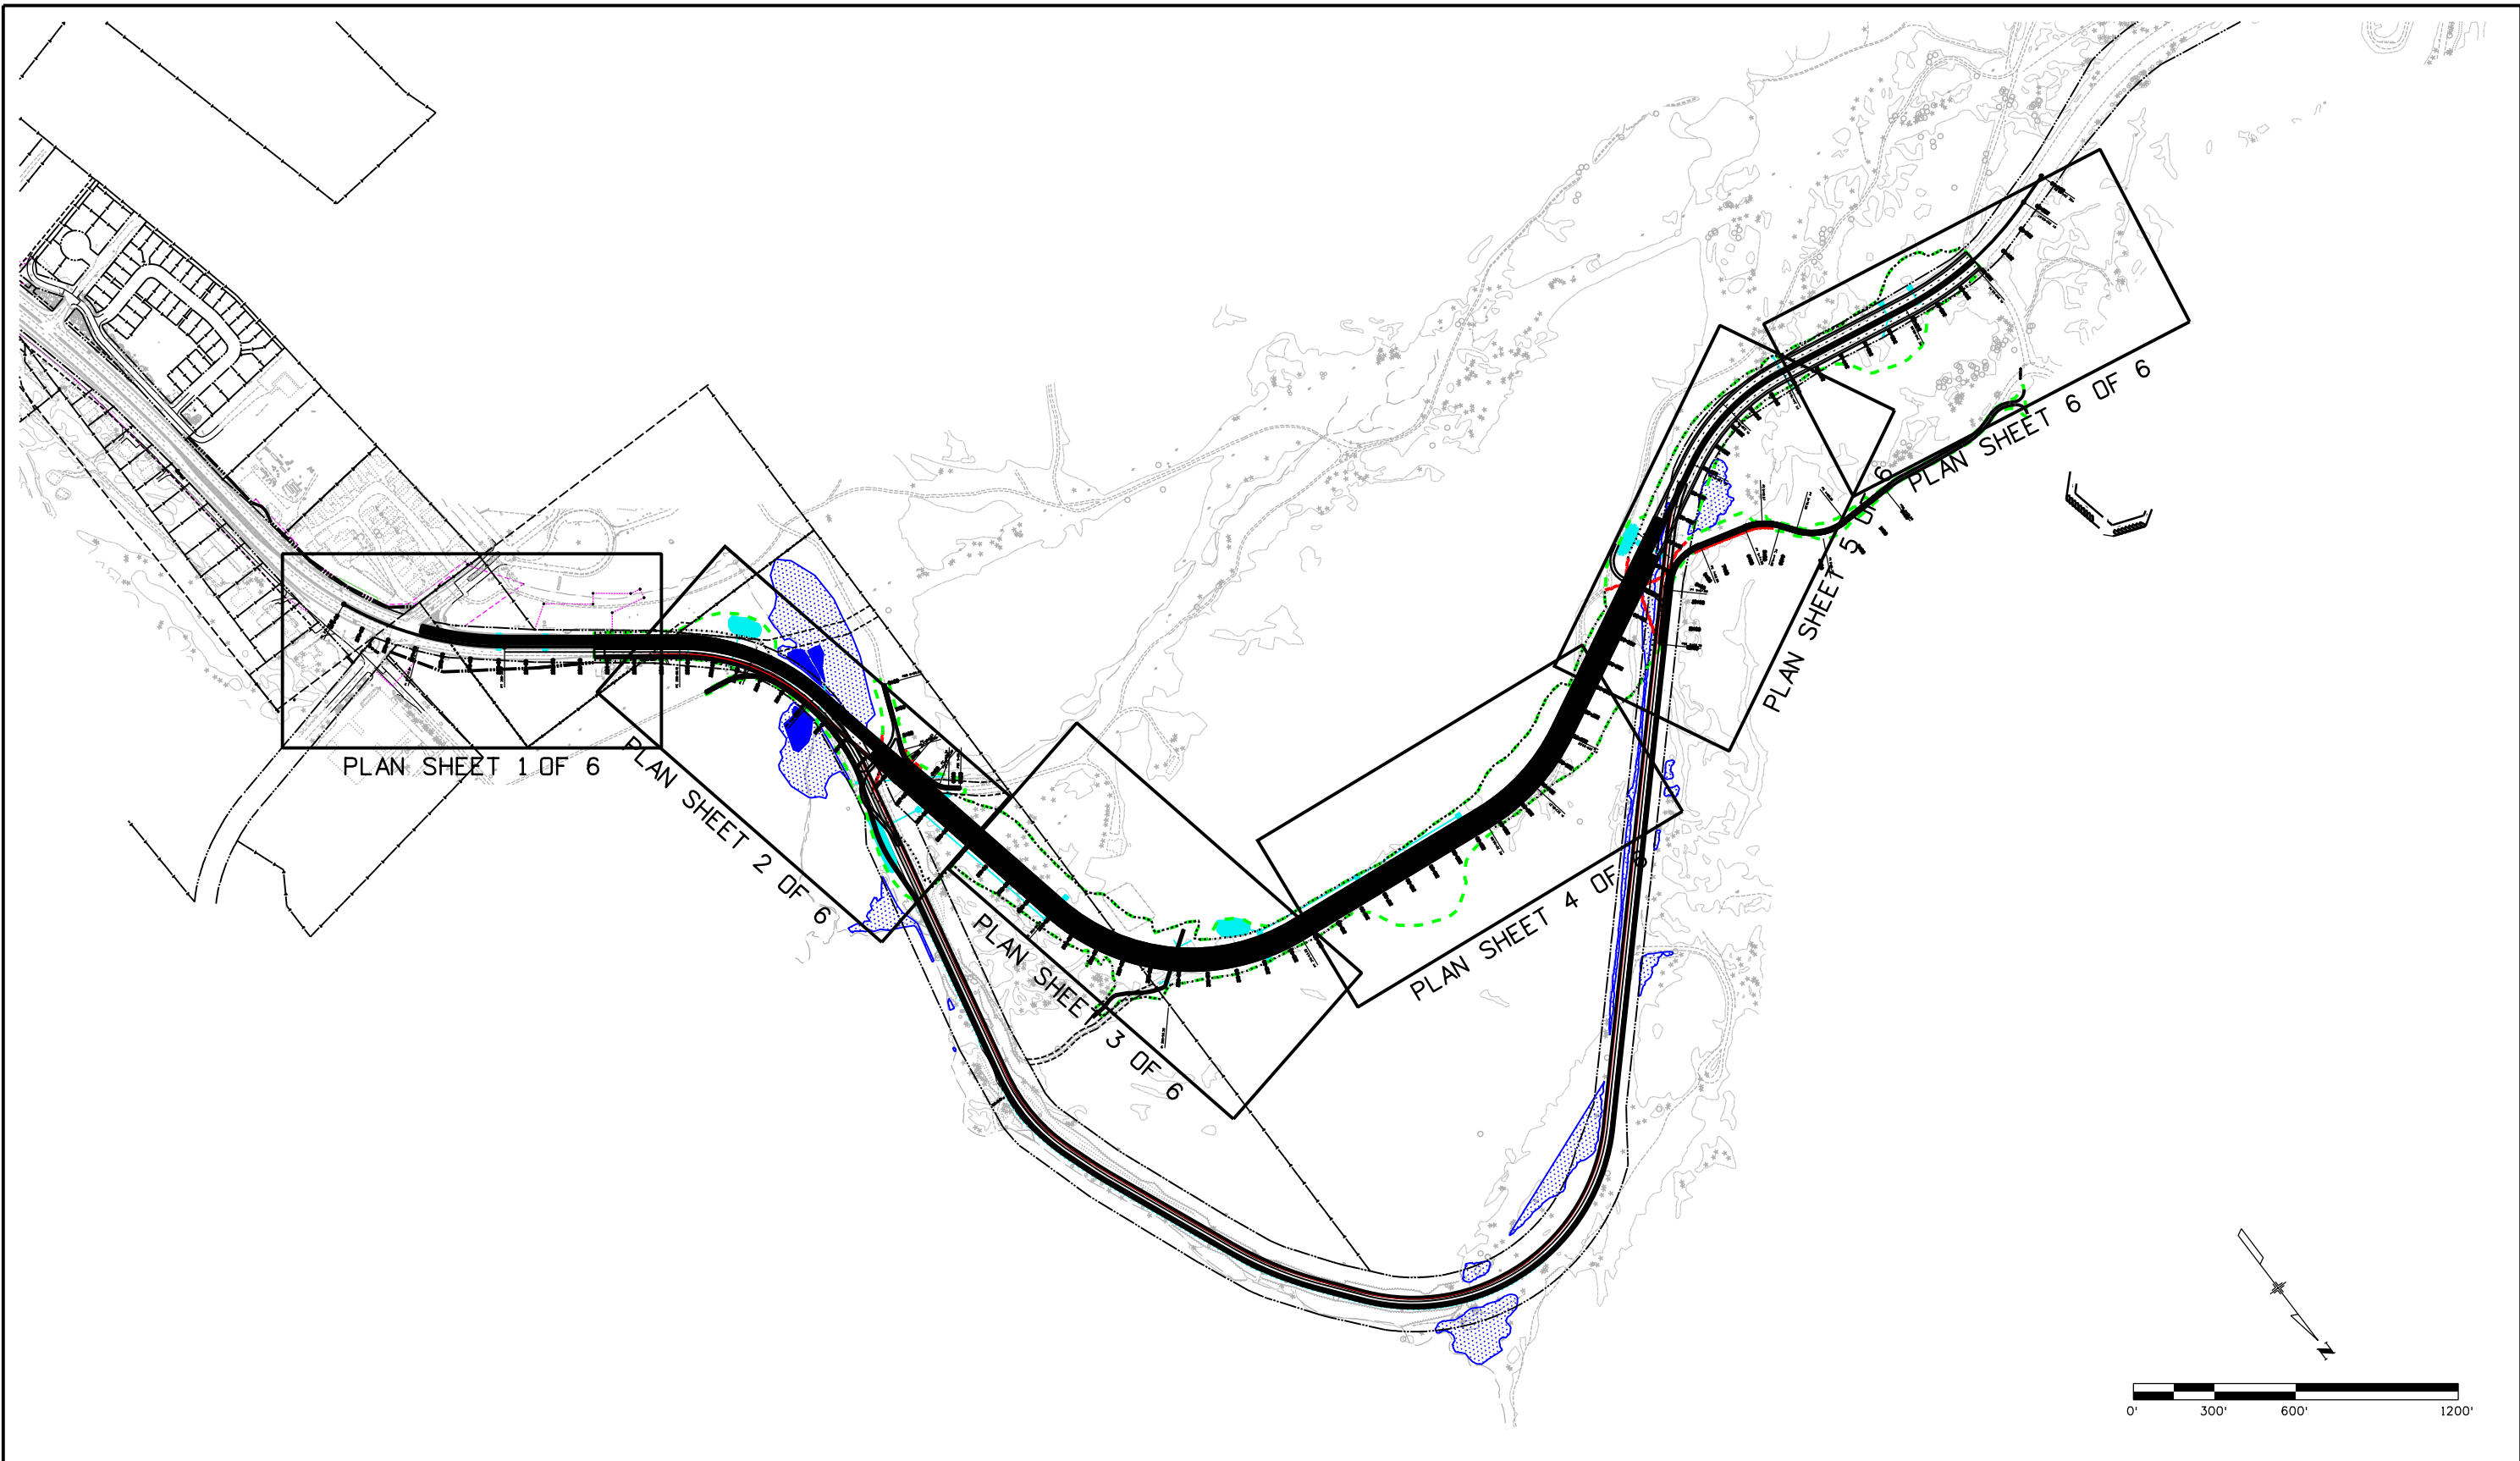


Print Date: 3/4/2013		<b>Sheet Revisions</b>			Colorado Department of Transportation		<b>As Constructed</b>		<b>PROPOSED ACTION SH9 - IRON SPRINGS KEY MAP</b>			Project No./Code	
File Name: 14927_FHU_DES_IRON SPRINGS ALT1 Key Map.dgn		Date:	Comments	Init.	425 A Corporate Circle Golden, CO 80401 Phone: 720-497-6905 FAX: 720-497-6901		No Revisions:		Designer: KAK		Structure		
Horiz. Scale: 1:600 Vert. Scale: As Noted					Region 1 GLA		Revised:		Detailer: KJS		Numbers		
6300 South Syracuse Way Suite 600 Centennial, CO 80111 (303) 721-1440							Void:		Sheet Subset:		Subset Sheets: 1 of 1		Sheet Number <b>2</b>


k01eth 3:30:08 PM L:\112266-04\14927\Design\Drawings\14927\_FHU\_DES\_IRON SPRINGS ALT1 Key Map.dgn  
 3/4/2013 CDDT-PDFDraftQuality\_V8i.plt cddt-penTable.tbl



Kalleh 3:30:12 PM L:\112266-04\14927\Design\Drawings\14927\_FHU\_DES\_IRON\_SPRINGS\_ALT1\_PLAN01.dgn  
 3/4/2013 CDDT-PDFDrOfQuality\_V8.plt cddt-penTable.tbl

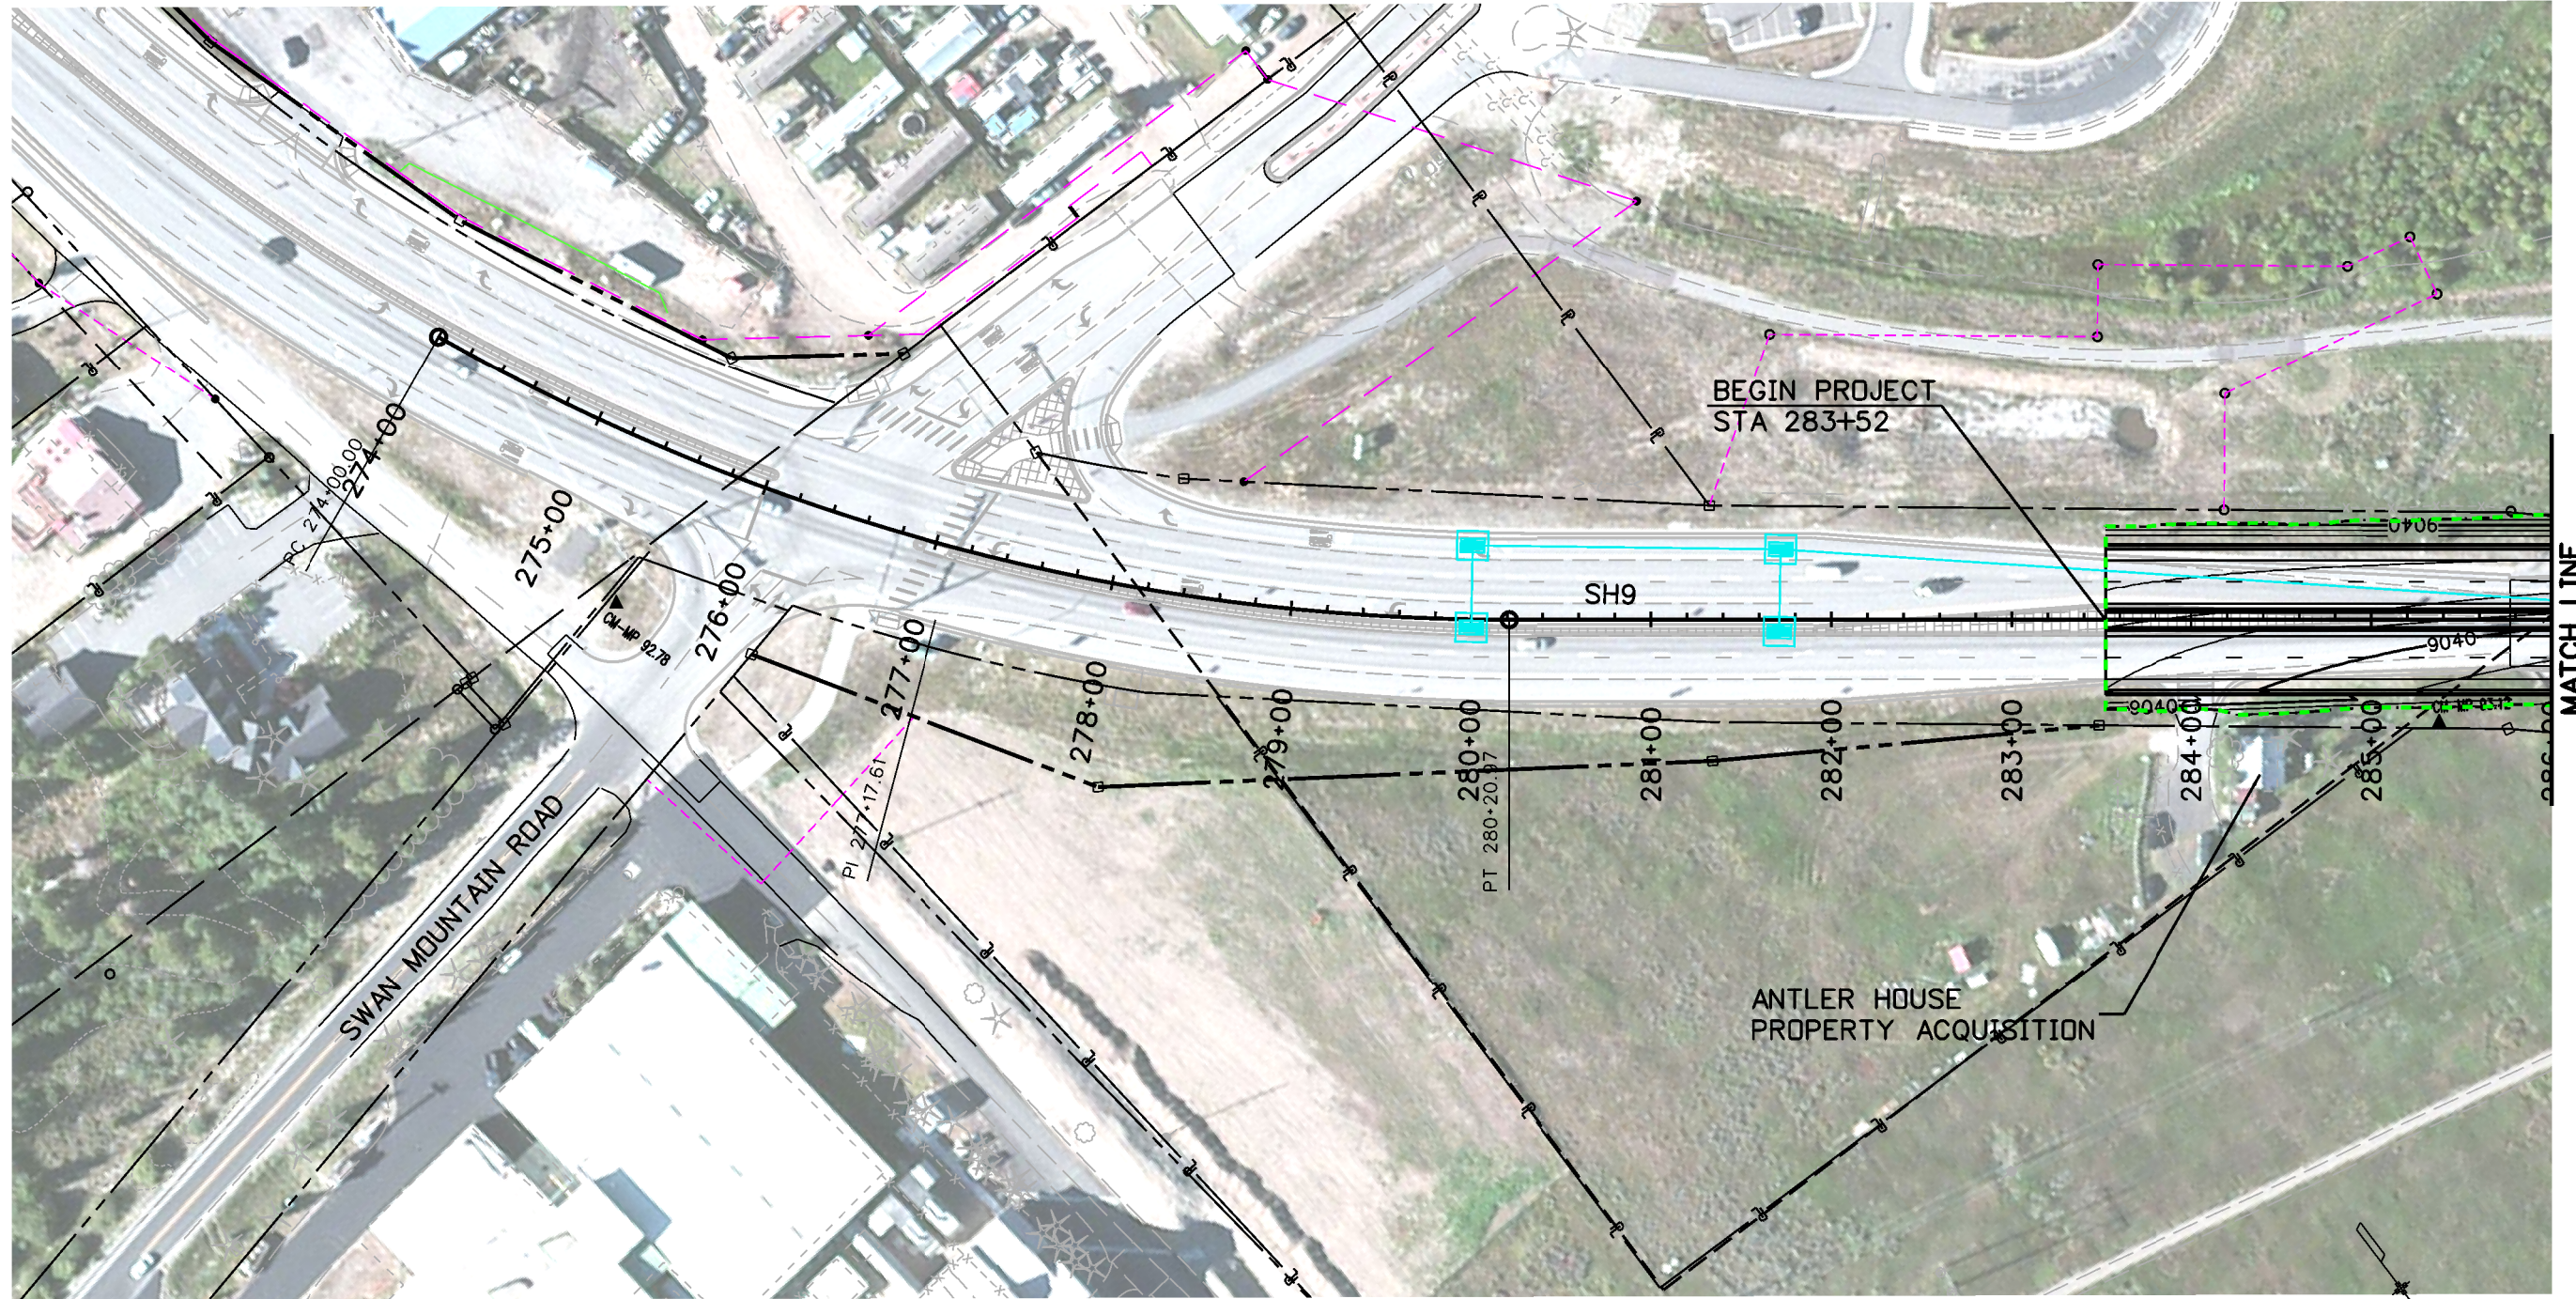


Print Date: 3/4/2013 File Name: 14927_FHU_DES_IRON_SPRINGS_ALT1_PLAN01.dgn Horiz. Scale: 1:100      Vert. Scale: As Noted		<b>Sheet Revisions</b> <table border="1"> <thead> <tr> <th>Date:</th> <th>Comments</th> <th>Init.</th> </tr> </thead> <tbody> <tr><td> </td><td> </td><td> </td></tr> <tr><td> </td><td> </td><td> </td></tr> <tr><td> </td><td> </td><td> </td></tr> </tbody> </table>		Date:	Comments	Init.										<b>Colorado Department of Transportation</b>  425 A Corporate Circle Golden, CO 80401 Phone: 720-497-6905 FAX: 720-497-6901 <b>Region 1</b> <b>GLA</b>		<b>As Constructed</b> No Revisions: Revised: Void:		<b>PROPOSED ACTION</b> <b>SH9 - IRON SPRINGS</b> <b>PLAN</b> Designer: KAK    Structure Numbers: Detailer: KJS Sheet Subset:      Subset Sheets: 1 of 6			<b>Project No./Code</b>  <b>Sheet Number 3</b>	
Date:	Comments	Init.																						


**FELSBURG  
HOLT &  
ULLEVIG**  
 6300 South Syracuse Way  
 Suite 600  
 Centennial, CO 80111  
 (303) 721-1440

0000



Kolleth 3:30:46 PM L:\112266-04\14927\Drawings\Iron\_Springs\14927\_FHU\_DES\_IRON\_SPRINGS\_ALT1\_PLAN02.dgn  
 3/4/2013 C:\DOT-PDF\Quality\_V8.plt;fg C:\DOT-PenTable.tbl

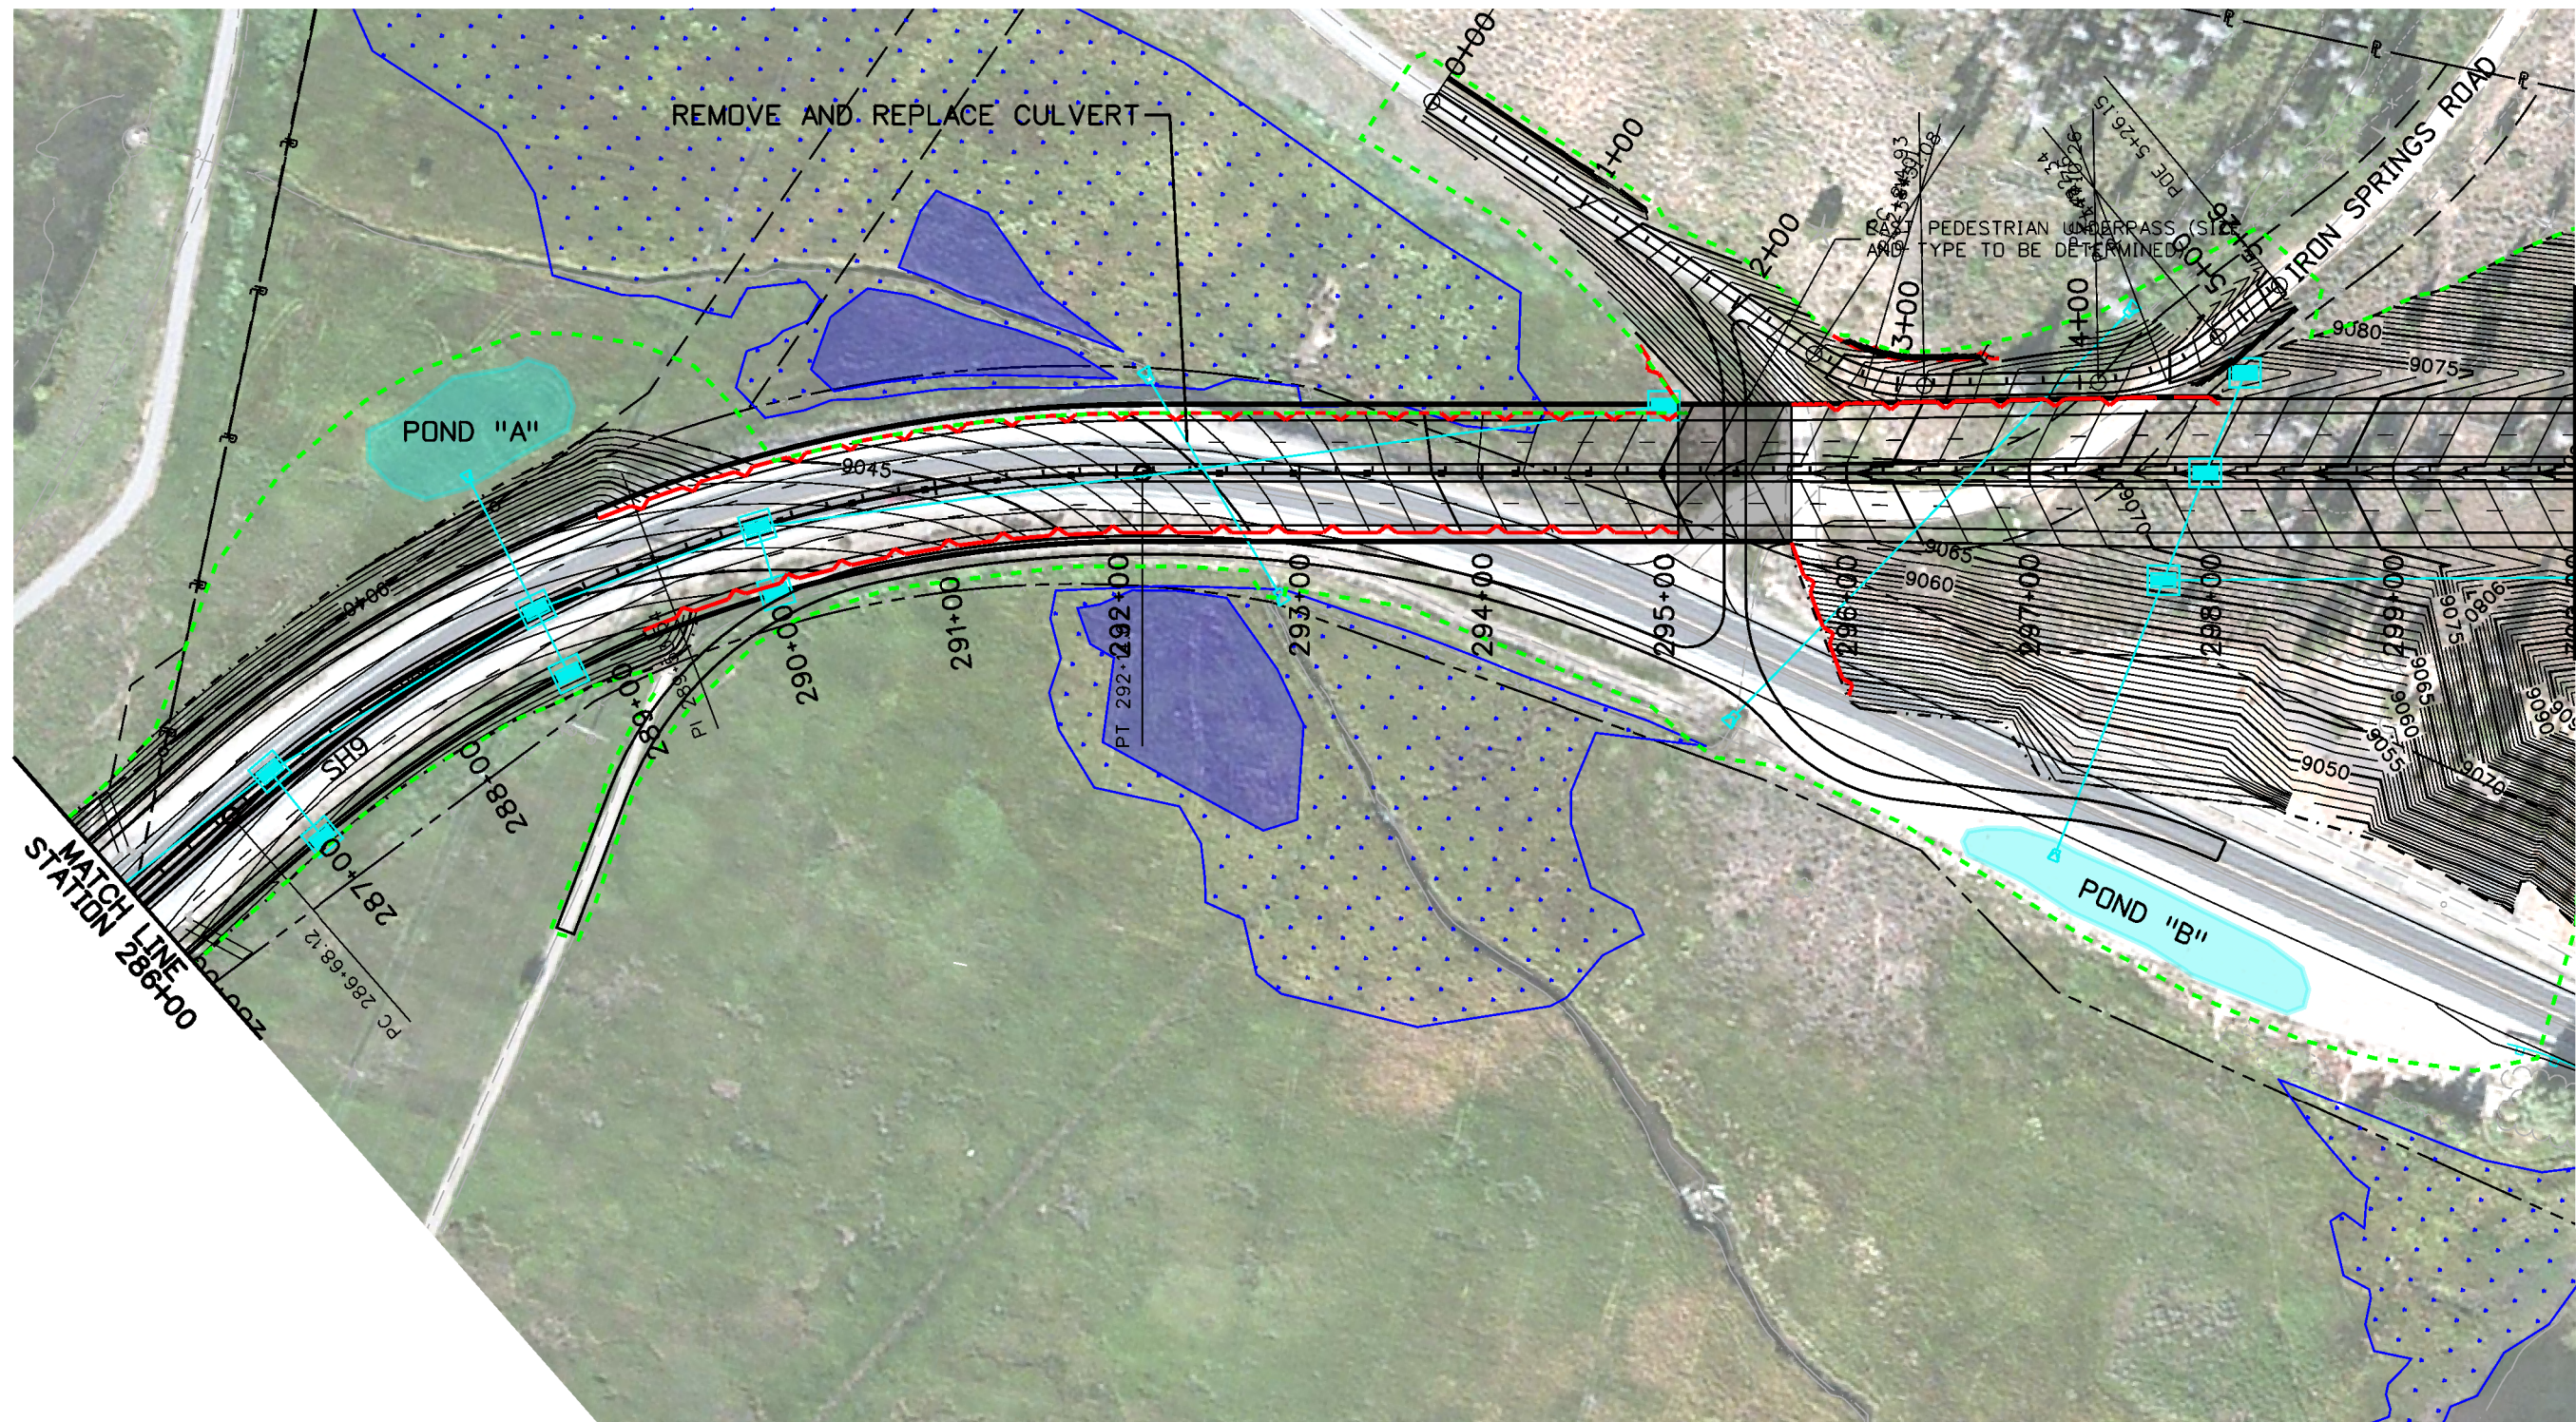

MATCH LINE  
STATION 300+00

Print Date: 3/4/2013

File Name: 14927\_FHU\_DES\_IRON SPRINGS ALT1 PLAN02.dgn

Horiz. Scale: 1:100 Vert. Scale: As Noted

Sheet Revisions

Date:	Comments	Init.

Colorado Department of Transportation



425 A Corporate Circle  
 Golden, CO 80401  
 Phone: 720-497-6905 FAX: 720-497-6901

Region 1

GLA

As Constructed

No Revisions:

Revised:

Void:

PROPOSED ACTION  
 SH9 - IRON SPRINGS  
 PLAN

Designer:	KAK	Structure Numbers	
Detailer:	KJS		
Sheet Subset:		Subset Sheets:	2 of 6



Project No./Code

Sheet Number **4**

**FELSBURG  
 HOLT &  
 ULLEVIG**  
 6300 South Syracuse Way  
 Suite 600  
 Centennial, CO 80111  
 (303) 721-1440





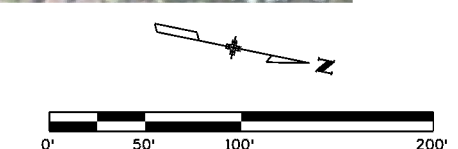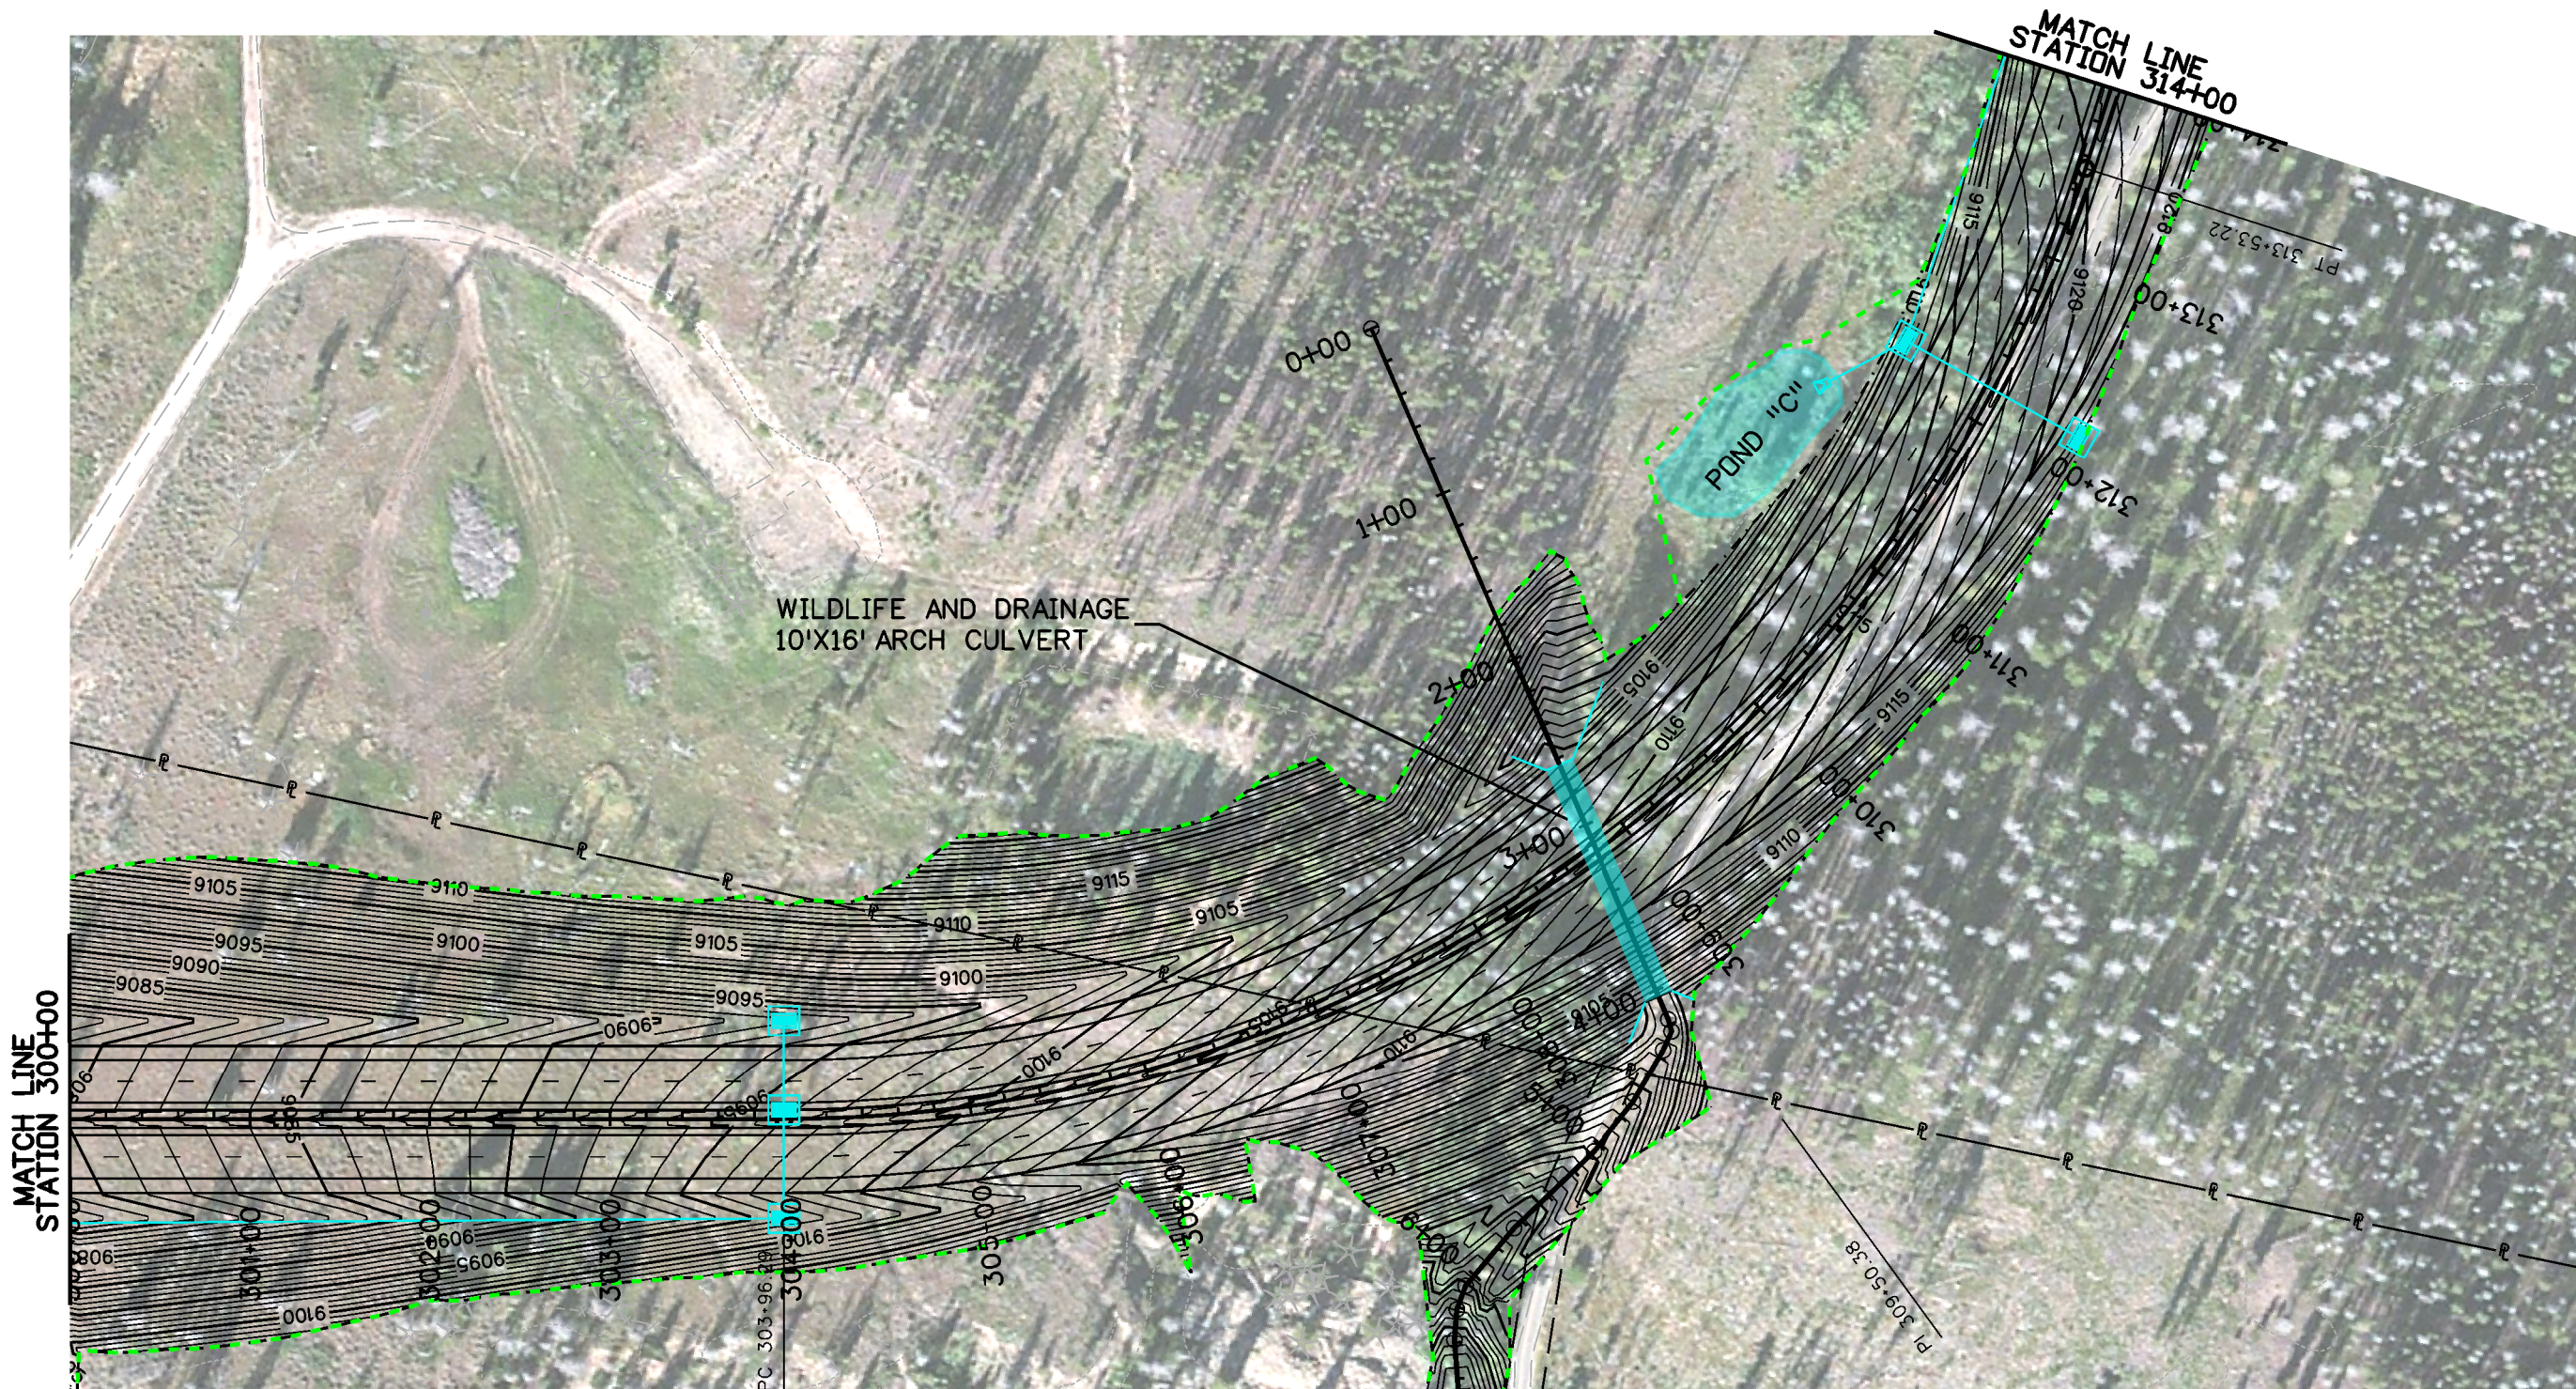

Print Date: 3/4/2013  
 File Name: 14927\_FHU\_DES\_IRON SPRINGS ALT1 PLAN03.dgn  
 Horiz. Scale: 1:100 Vert. Scale: As Noted

**FELSBURG  
 HOLT &  
 ULLEVIG**  
 6300 South Syracuse Way  
 Suite 600  
 Centennial, CO 80111  
 (303) 721-1440

Sheet Revisions		
Date:	Comments	Init.

**Colorado Department of Transportation**

 425 A Corporate Circle  
 Golden, CO 80401  
 Phone: 720-497-6905 FAX: 720-497-6901

**Region 1** **GLA**

**As Constructed**

No Revisions:  
 Revised:  
 Void:

**PROPOSED ACTION  
 SH9 - IRON SPRINGS  
 PLAN**

Designer: KAK  
 Detailer: KJS


Structure Numbers  
 Sheet Subset:  
 Subset Sheets: 3 of 6

**Project No./Code**

Sheet Number **5**

kalleh 3:31:19 PM L:\112266-04\14927\_FHU\_DES\_IRON SPRINGS ALT1 PLAN03.dgn  
 3/4/2013 C:\DOT-PDF\of\Quality\_V8\plc\fg C:\DOT-PenTable.tbl



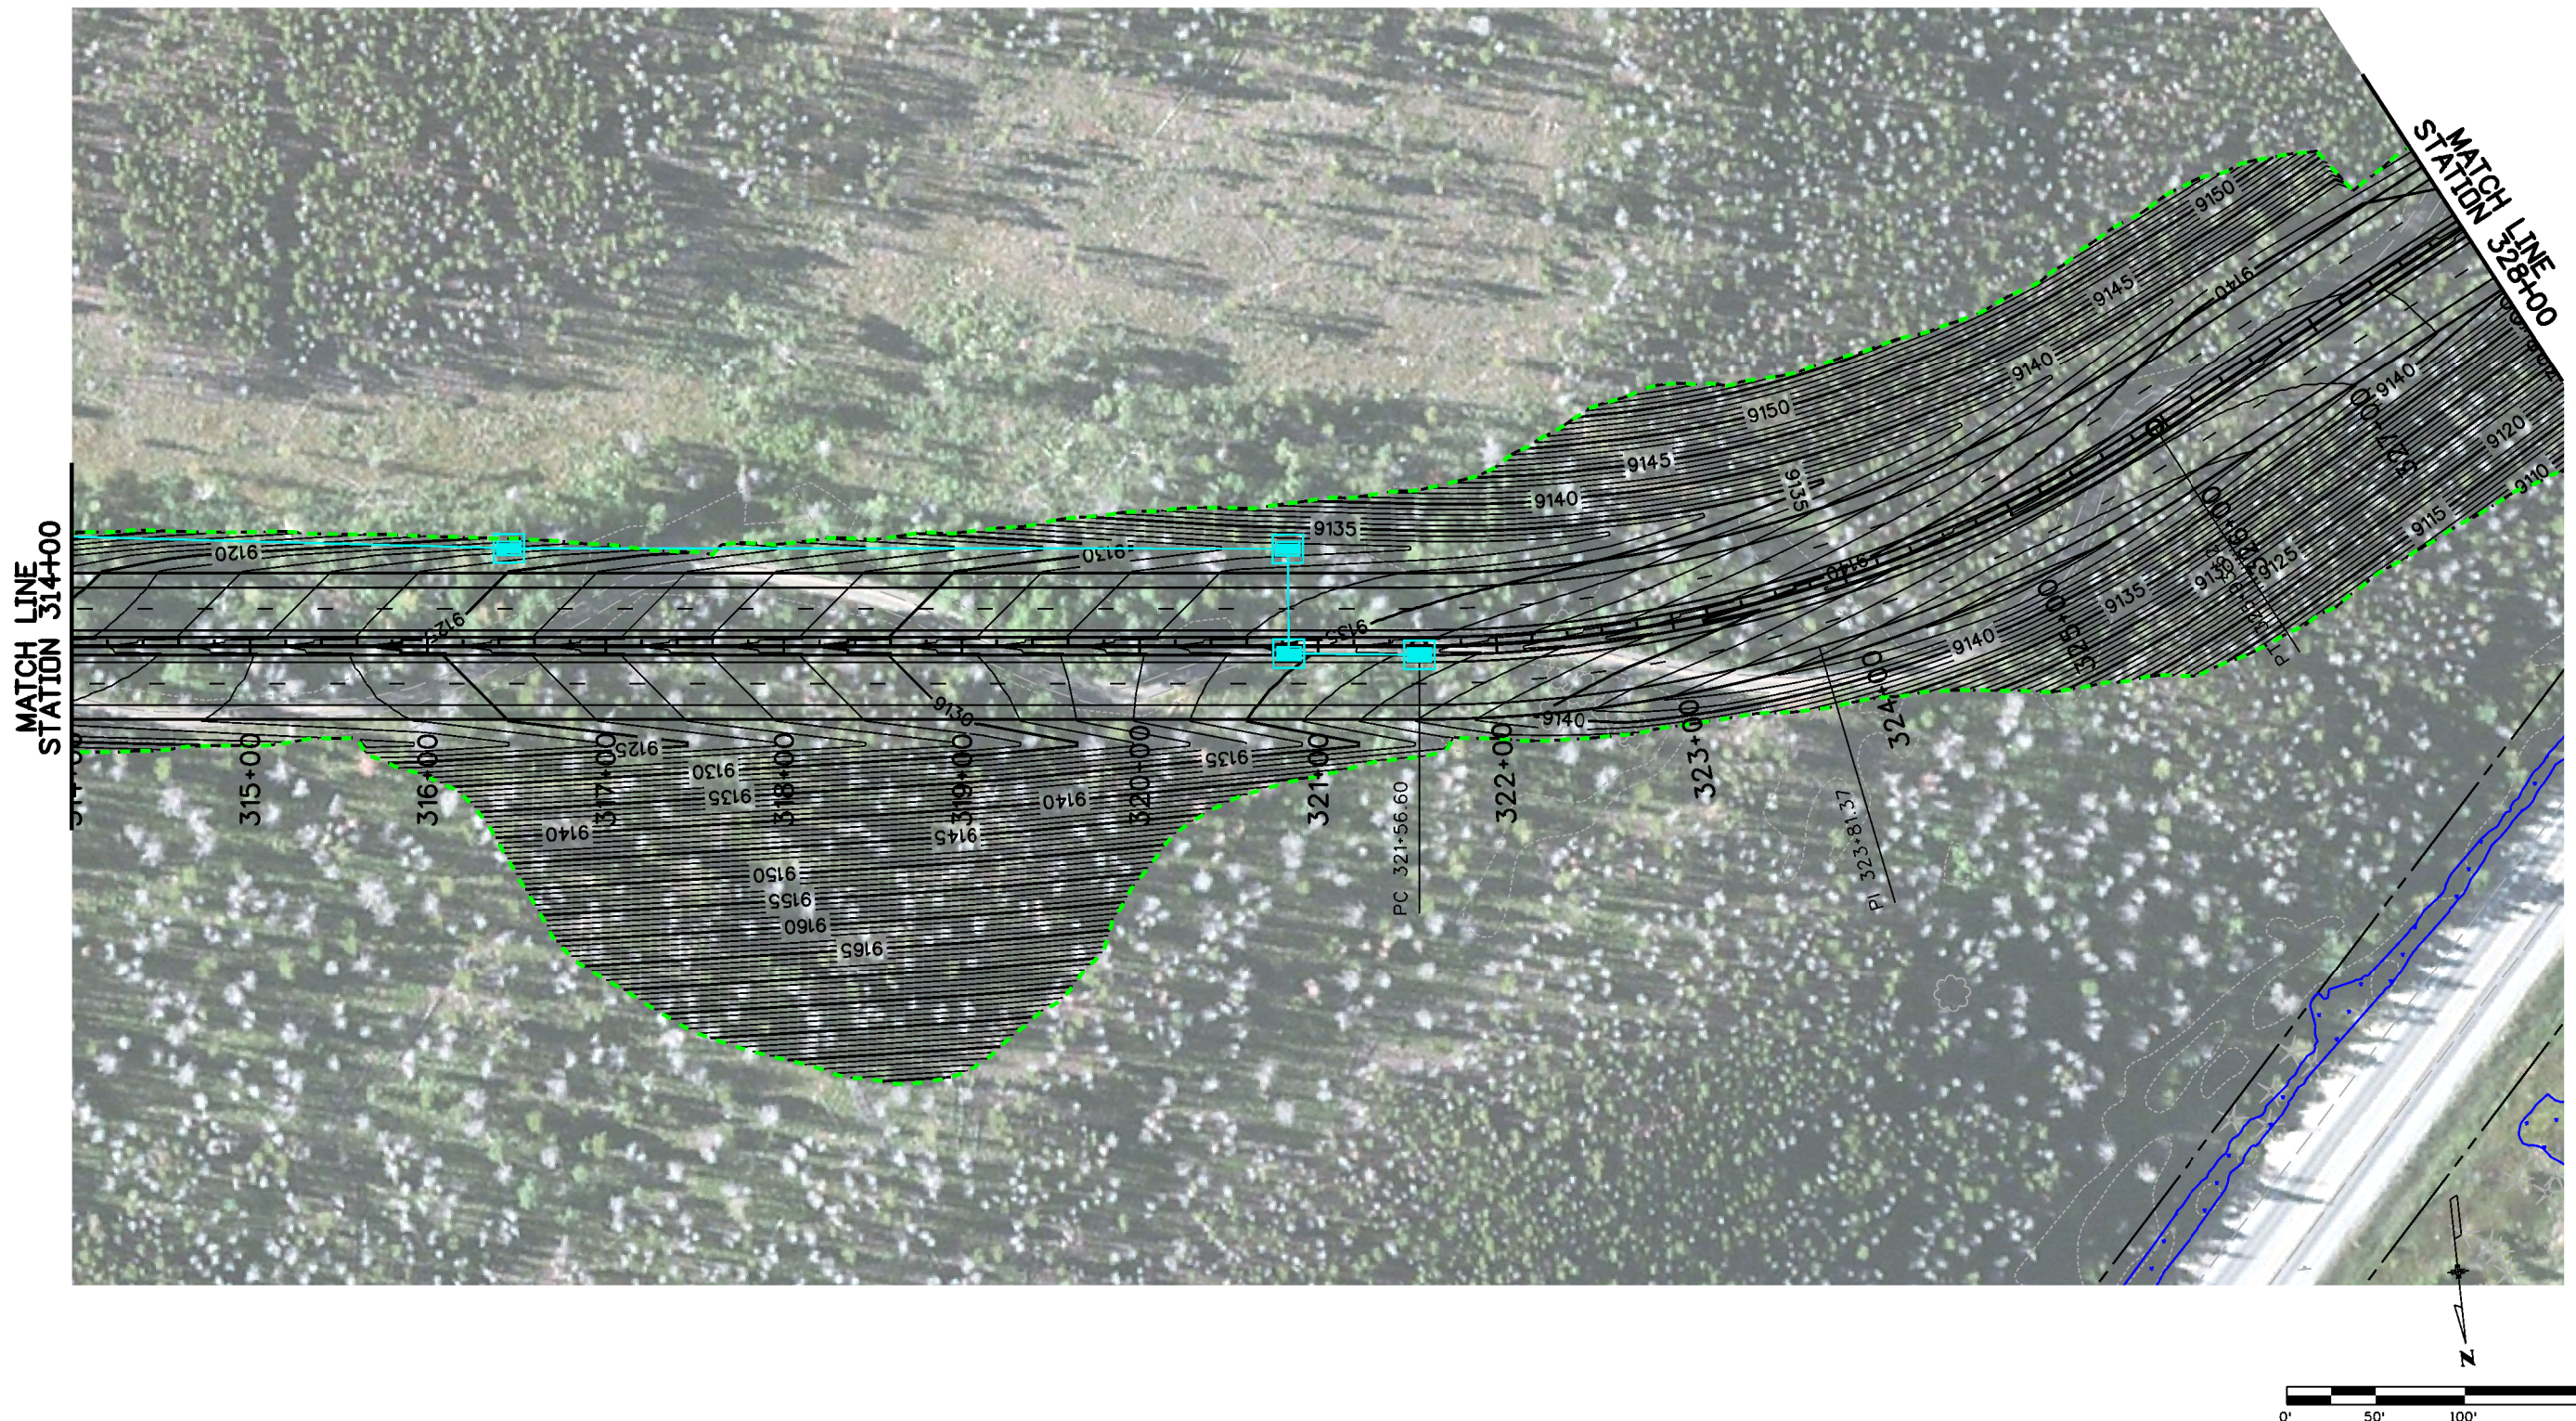

Print Date: 3/4/2013  
 File Name: 14927\_FHU\_DES\_IRON SPRINGS ALT1 PLAN04.dgn  
 Horiz. Scale: 1:100 Vert. Scale: As Noted

**FELSBURG  
 HOLT &  
 ULLEVIG**  
 6300 South Syracuse Way  
 Suite 600  
 Centennial, CO 80111  
 (303) 721-1440

Sheet Revisions		
Date:	Comments	Init.

**Colorado Department of Transportation**

**Region 1**

**GLA**

425 A Corporate Circle  
 Golden, CO 80401  
 Phone: 720-497-6905 FAX: 720-497-6901

**As Constructed**

No Revisions:  
 Revised:  
 Void:

**PROPOSED ACTION  
 SH9 - IRON SPRINGS  
 PLAN**

Designer: KAK  
 Detailer: KJS



Structure Numbers  
 Sheet Subset:  
 Subset Sheets: 4 of 6

**Project No./Code**

Sheet Number **6**

Kalleth 3:31:53 PM L:\112266-04\14927\Drawings\14927\_FHU\_DES\_IRON SPRINGS ALT1 PLAN04.dgn  
 3/4/2013 CDDT-PDFDrOfQuality\_V8.plt cddt-penTable.tbl




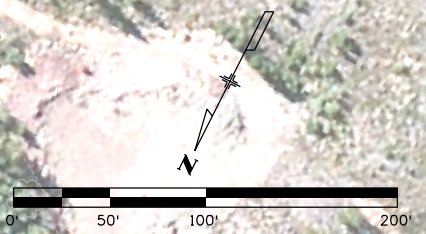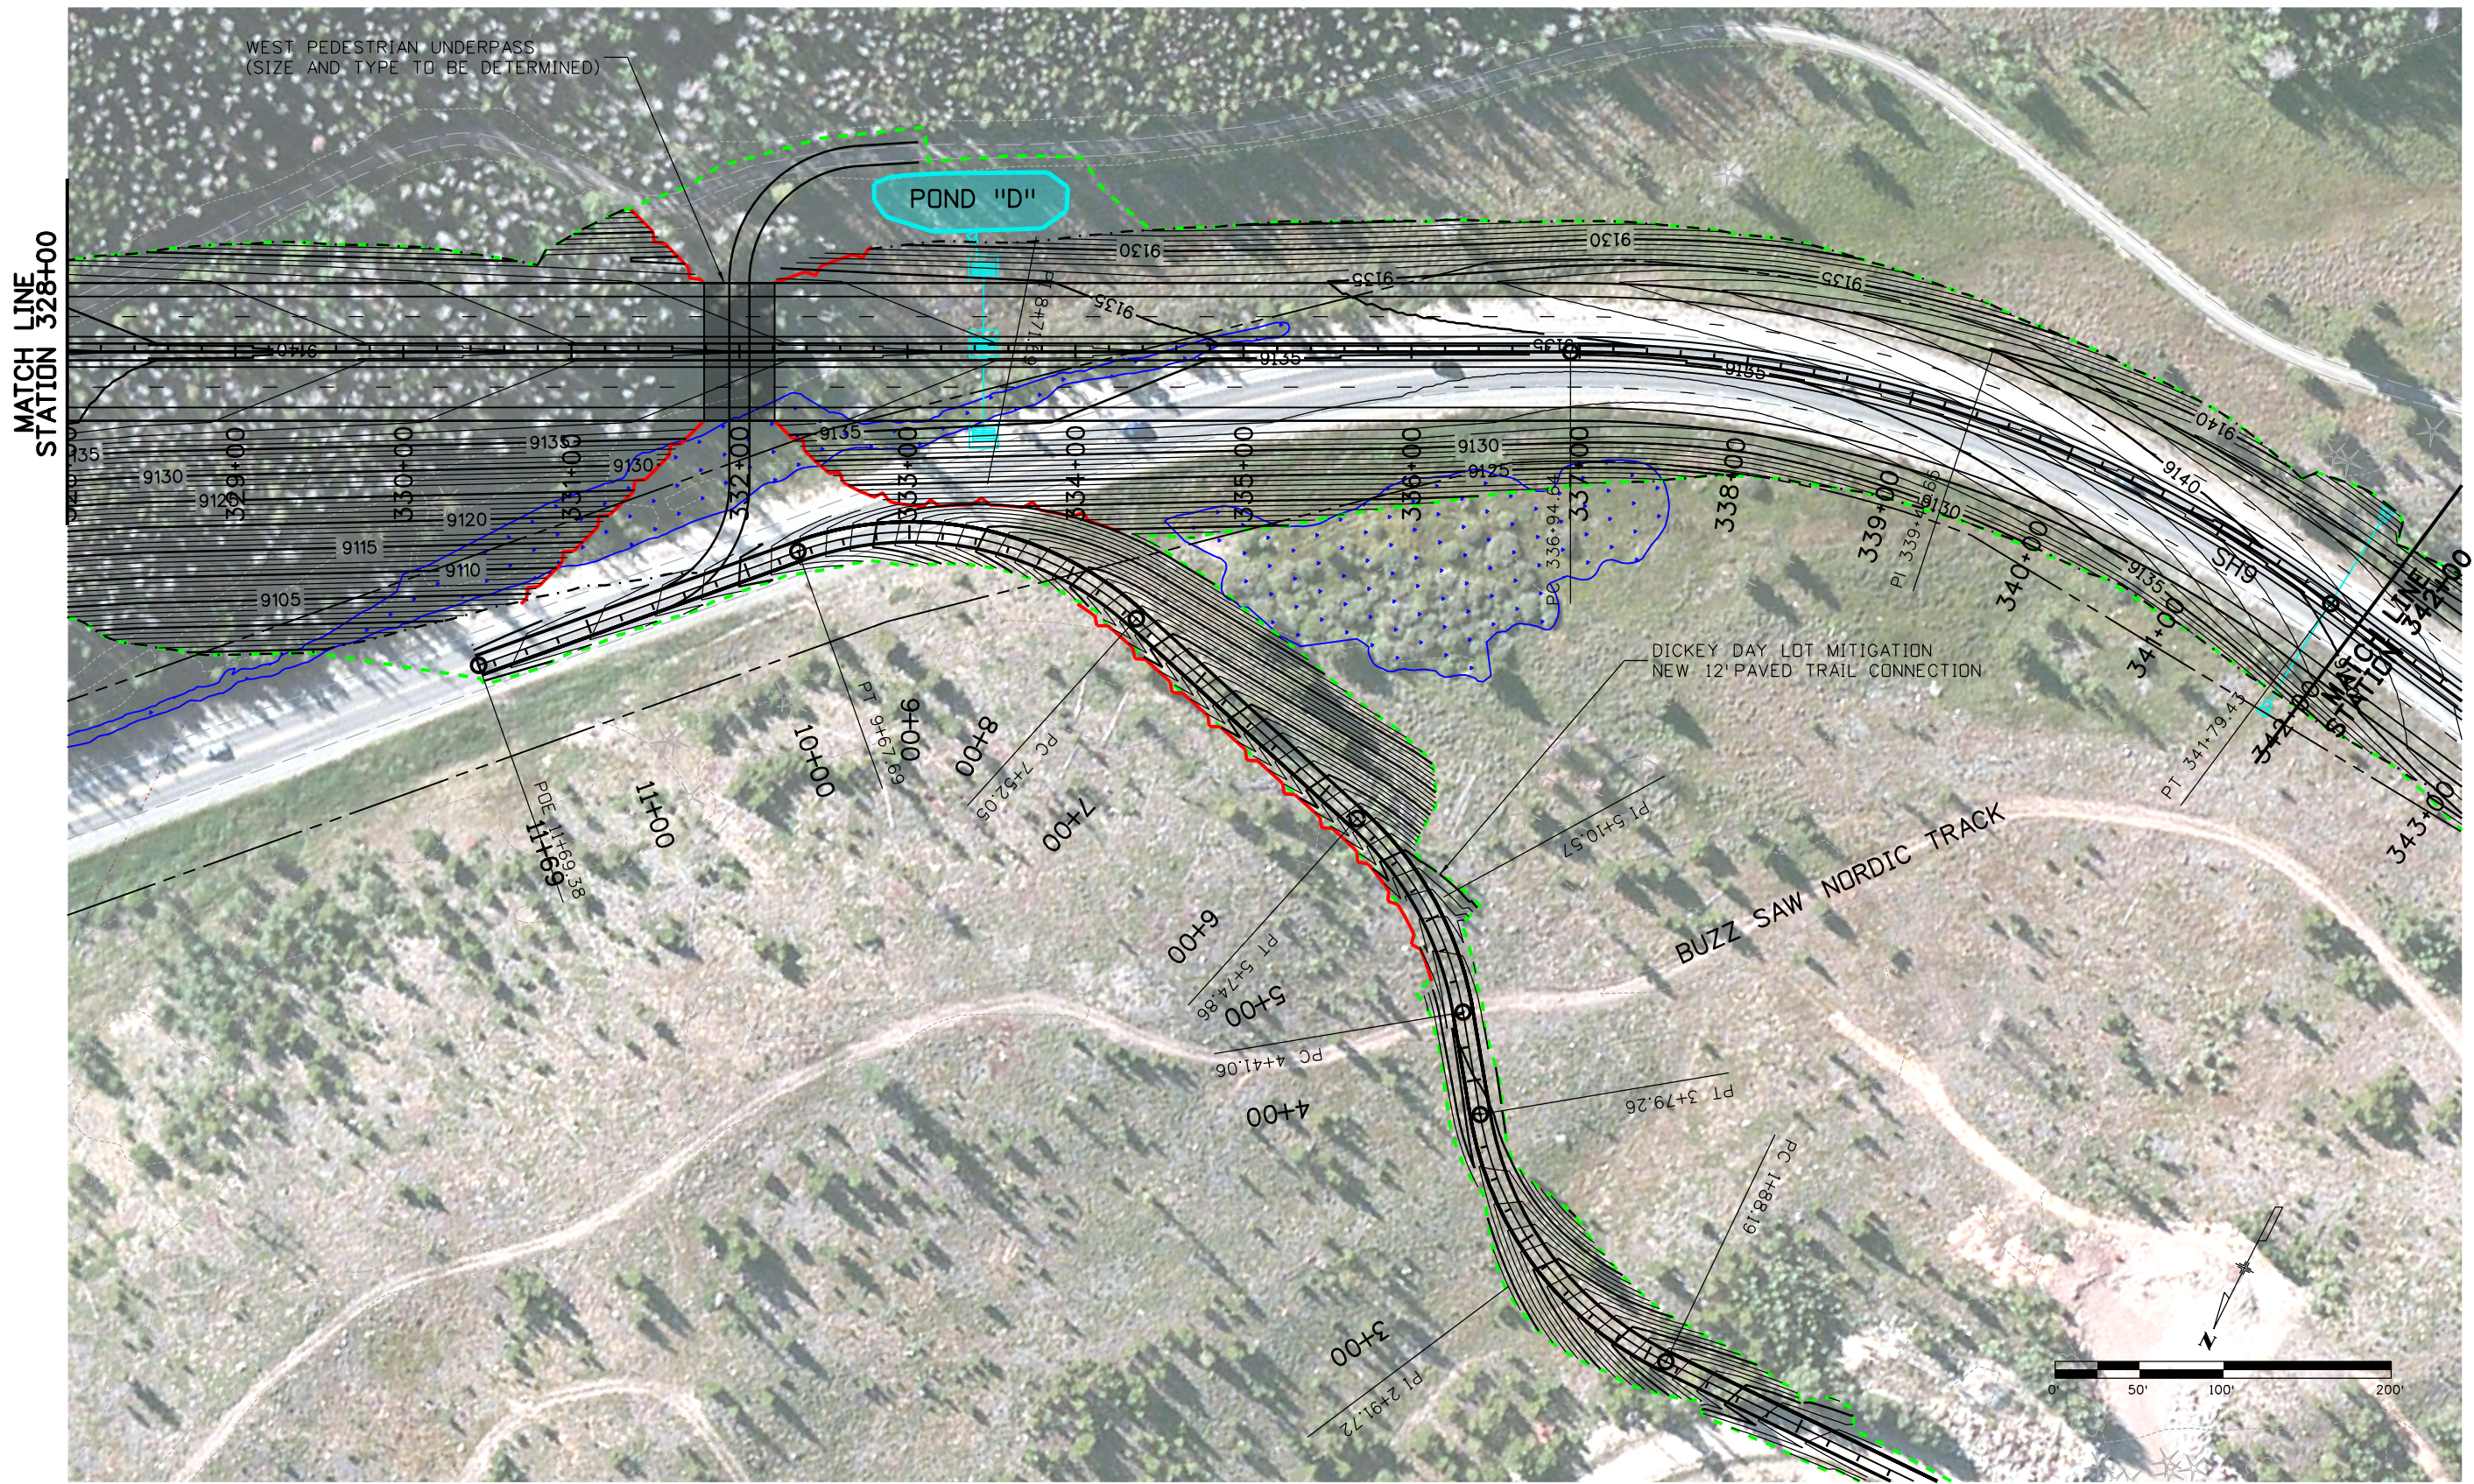

Print Date: 3/4/2013		<b>Sheet Revisions</b>			Colorado Department of Transportation		As Constructed		PROPOSED ACTION			Project No./Code		
File Name: 14927_FHU_DES_IRON SPRINGS ALTI PLAN05.dgn		Date:	Comments	Init.	425 A Corporate Circle Golden, CO 80401 Phone: 720-497-6905 FAX: 720-497-6901		No Revisions:		SH9 - IRON SPRINGS					
Horiz. Scale: 1:100      Vert. Scale: As Noted					Region 1      GLA		Revised:		PLAN					
6300 South Syracuse Way Suite 600 Centennial, CO 80111 (303) 721-1440		0000			DEPARTMENT OF TRANSPORTATION		Void:		Designer: KAK		Structure Numbers		Sheet Number 7	
							Detailer: KJS		Sheet Subset:		Subset Sheets: 5 of 6			

K:\112266-04\14927\Design\Drawings\14927\_FHU\_DES\_IRON SPRINGS ALTI PLAN05.dgn  
 3/4/2013 CDDT-PDFDraftQuality\_V8i.plt cddt-penTable.tbl



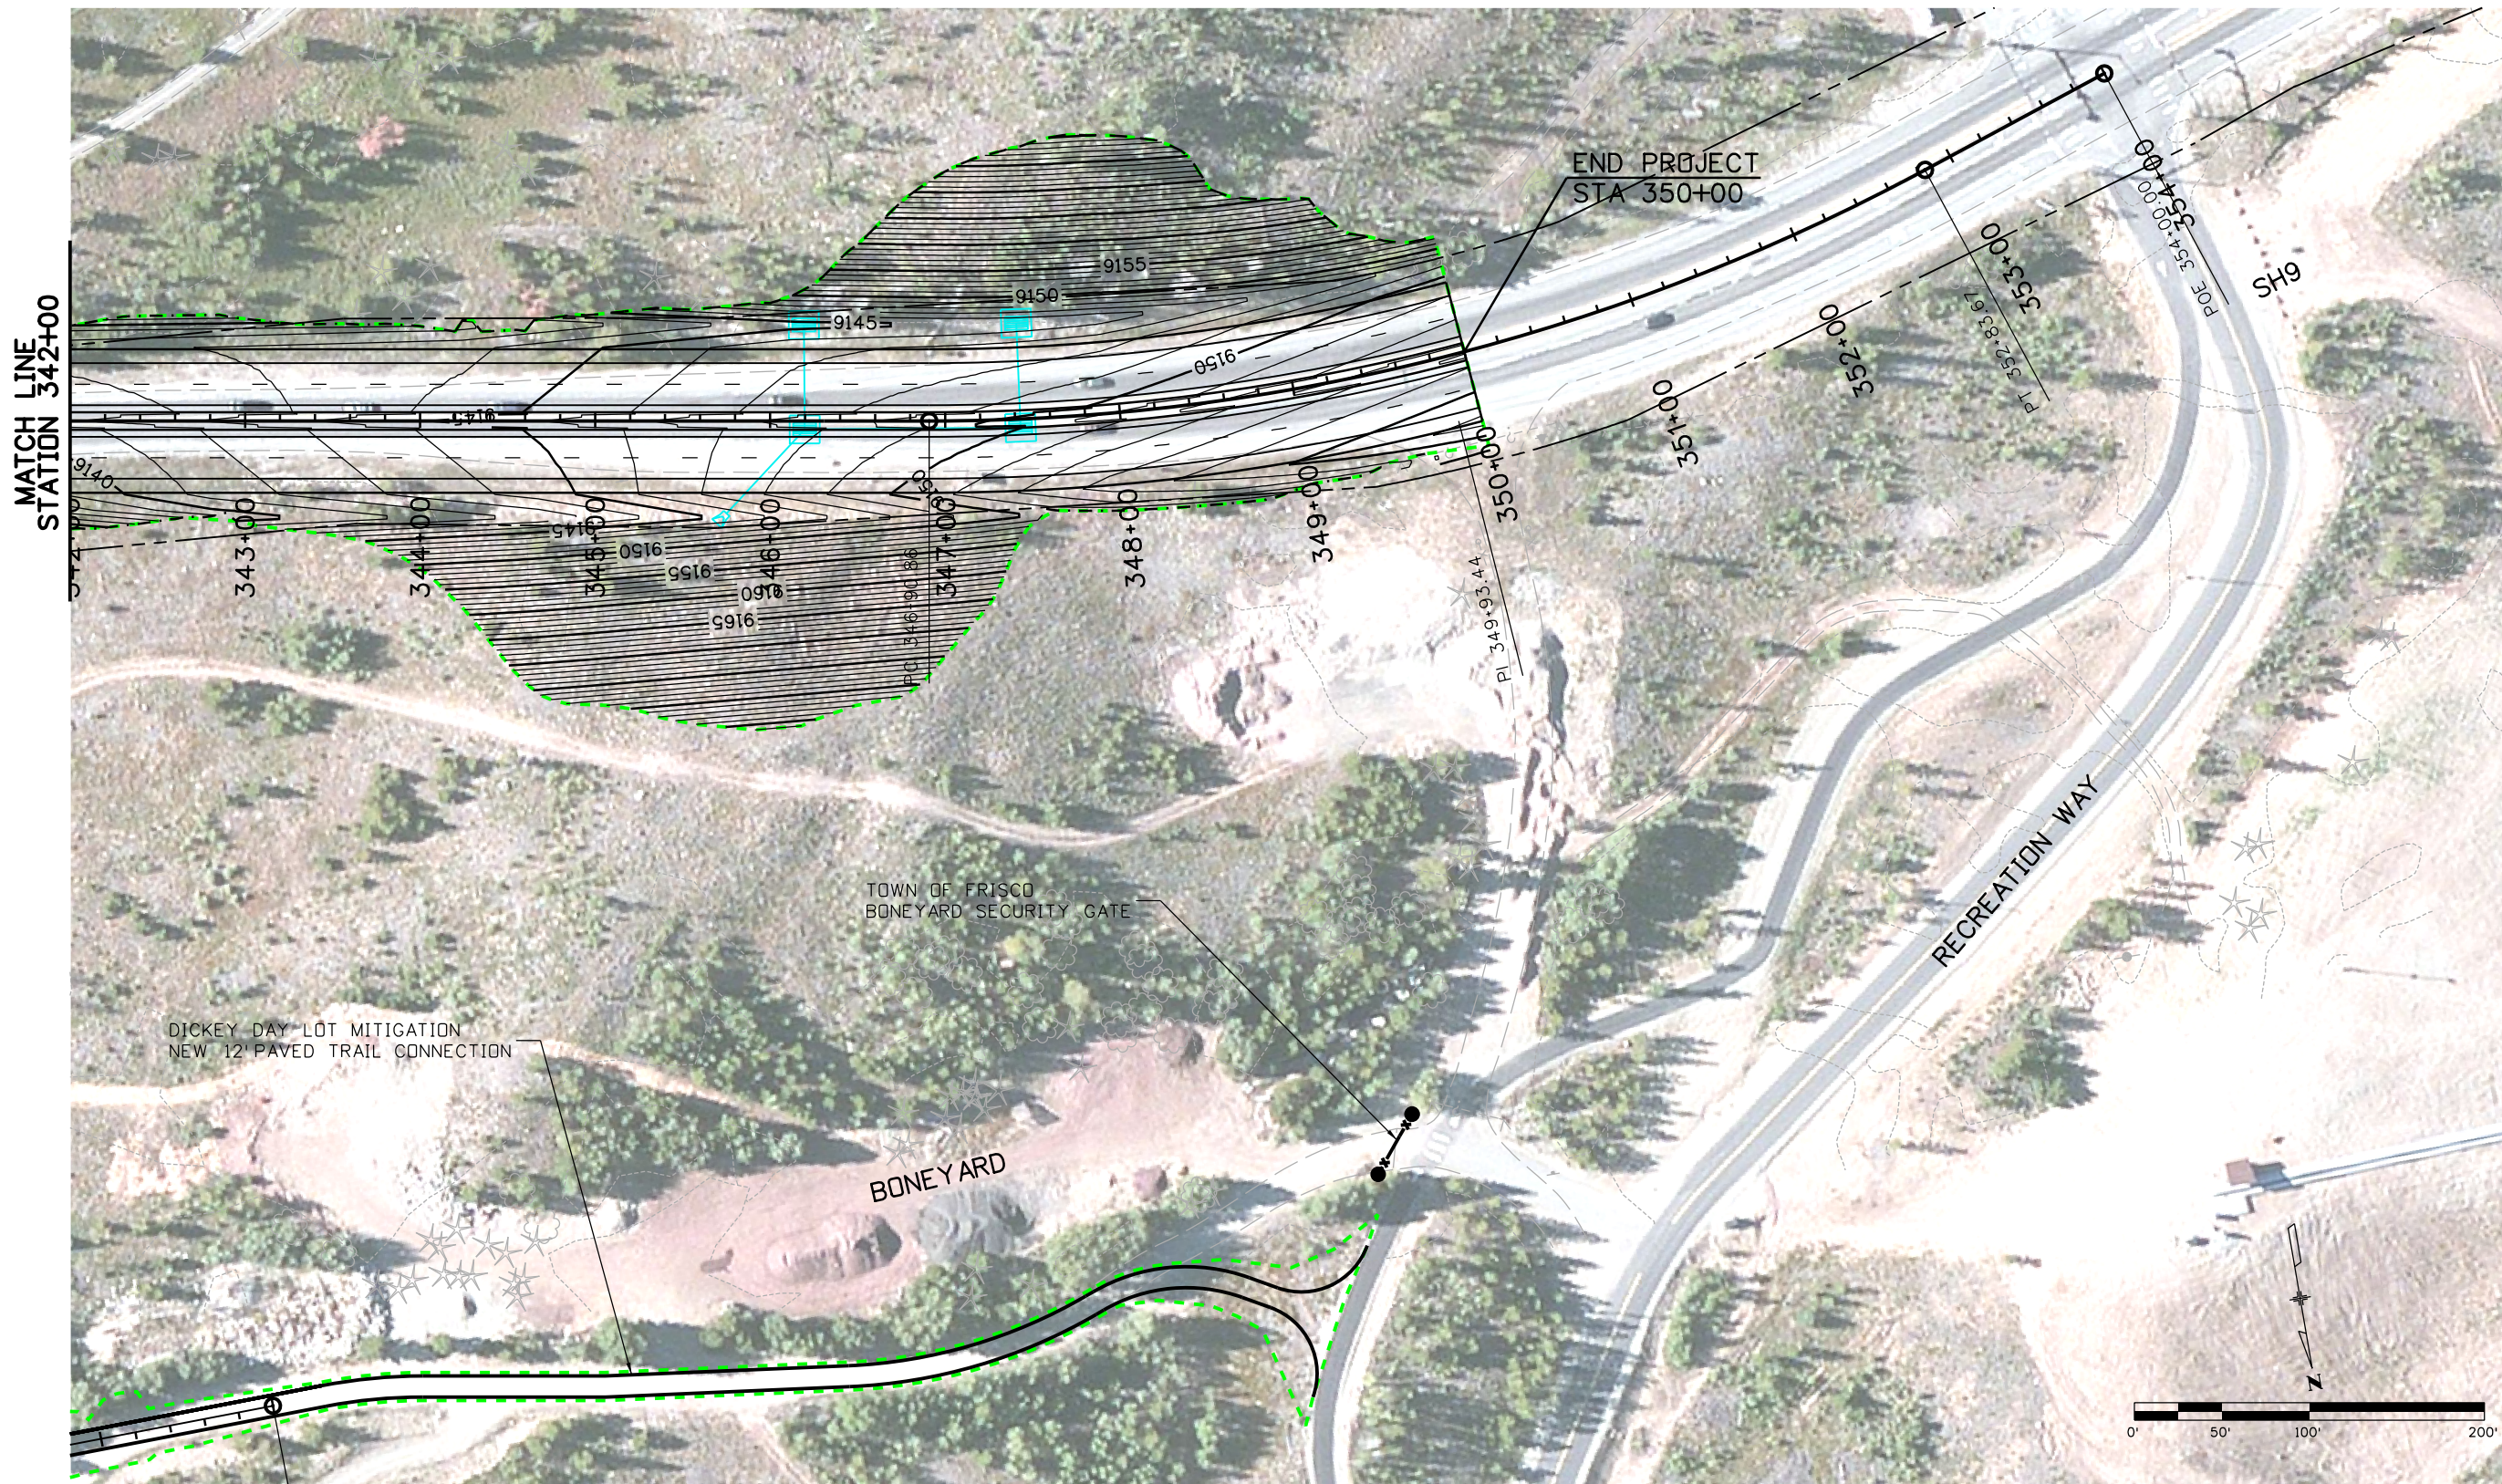

Print Date: 3/4/2013

File Name: 14927\_FHU\_DES\_IRON SPRINGS ALT1 PLAN06.dgn

Horiz. Scale: 1:100 Vert. Scale: As Noted

**Sheet Revisions**

Date:	Comments	Init.

Colorado Department of Transportation



425 A Corporate Circle  
Golden, CO 80401  
Phone: 720-497-6905 FAX: 720-497-6901

Region 1

GLA

**As Constructed**

No Revisions:

Revised:

Void:

**PROPOSED ACTION  
SH9 - IRON SPRINGS  
PLAN**

Designer: KAK

Detailer: KJS

Sheet Subset:

Structure  
Numbers


Subset Sheets: 6 of 6

Project No./Code


Sheet Number

**8**

**FELSBURG  
HOLT &  
ULLEVIG**  
6300 South Syracuse Way  
Suite 600  
Centennial, CO 80111  
(303) 721-1440

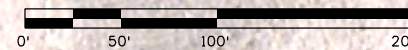



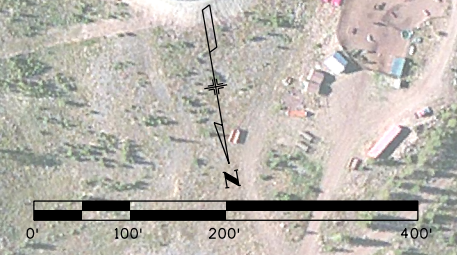

Print Date: 3/4/2013  
 File Name: 14927\_FHU\_DES\_IRON SPRINGS ALT1 PLAN07.dgn  
 Horiz. Scale: 1:200 Vert. Scale: As Noted

**FELSBURG  
 HOLT &  
 ULLEVIG**  
 6300 South Syracuse Way  
 Suite 600  
 Centennial, CO 80111  
 (303) 721-1440

Sheet Revisions		
Date:	Comments	Init.

Colorado Department of Transportation  
  
 425 A Corporate Circle  
 Golden, CO 80401  
 Phone: 720-497-6905 FAX: 720-497-6901  
 Region 1 GLA

As Constructed  
 No Revisions:  
 Revised:  
 Void:


**PROPOSED ACTION  
 DICKEY DAY LOT MITIGATION  
 PLAN**

Designer: KAK  
 Detailer: KAK  
 Sheet Subset:  
 Structure Numbers  
 Subset Sheets: 1 of 1

Project No./Code  
 Sheet Number **9**

K:\112266-04\14927\Design\Drawings\IRON SPRINGS ALT1 PLAN07.dgn  
 3/4/2013 3:32:35 PM L:\112266-04\14927\Design\Drawings\IRON SPRINGS ALT1 PLAN07.dgn  
 CDDT-PDFDraftQuality\_V8i.plt CDDT-PenTable.tbl



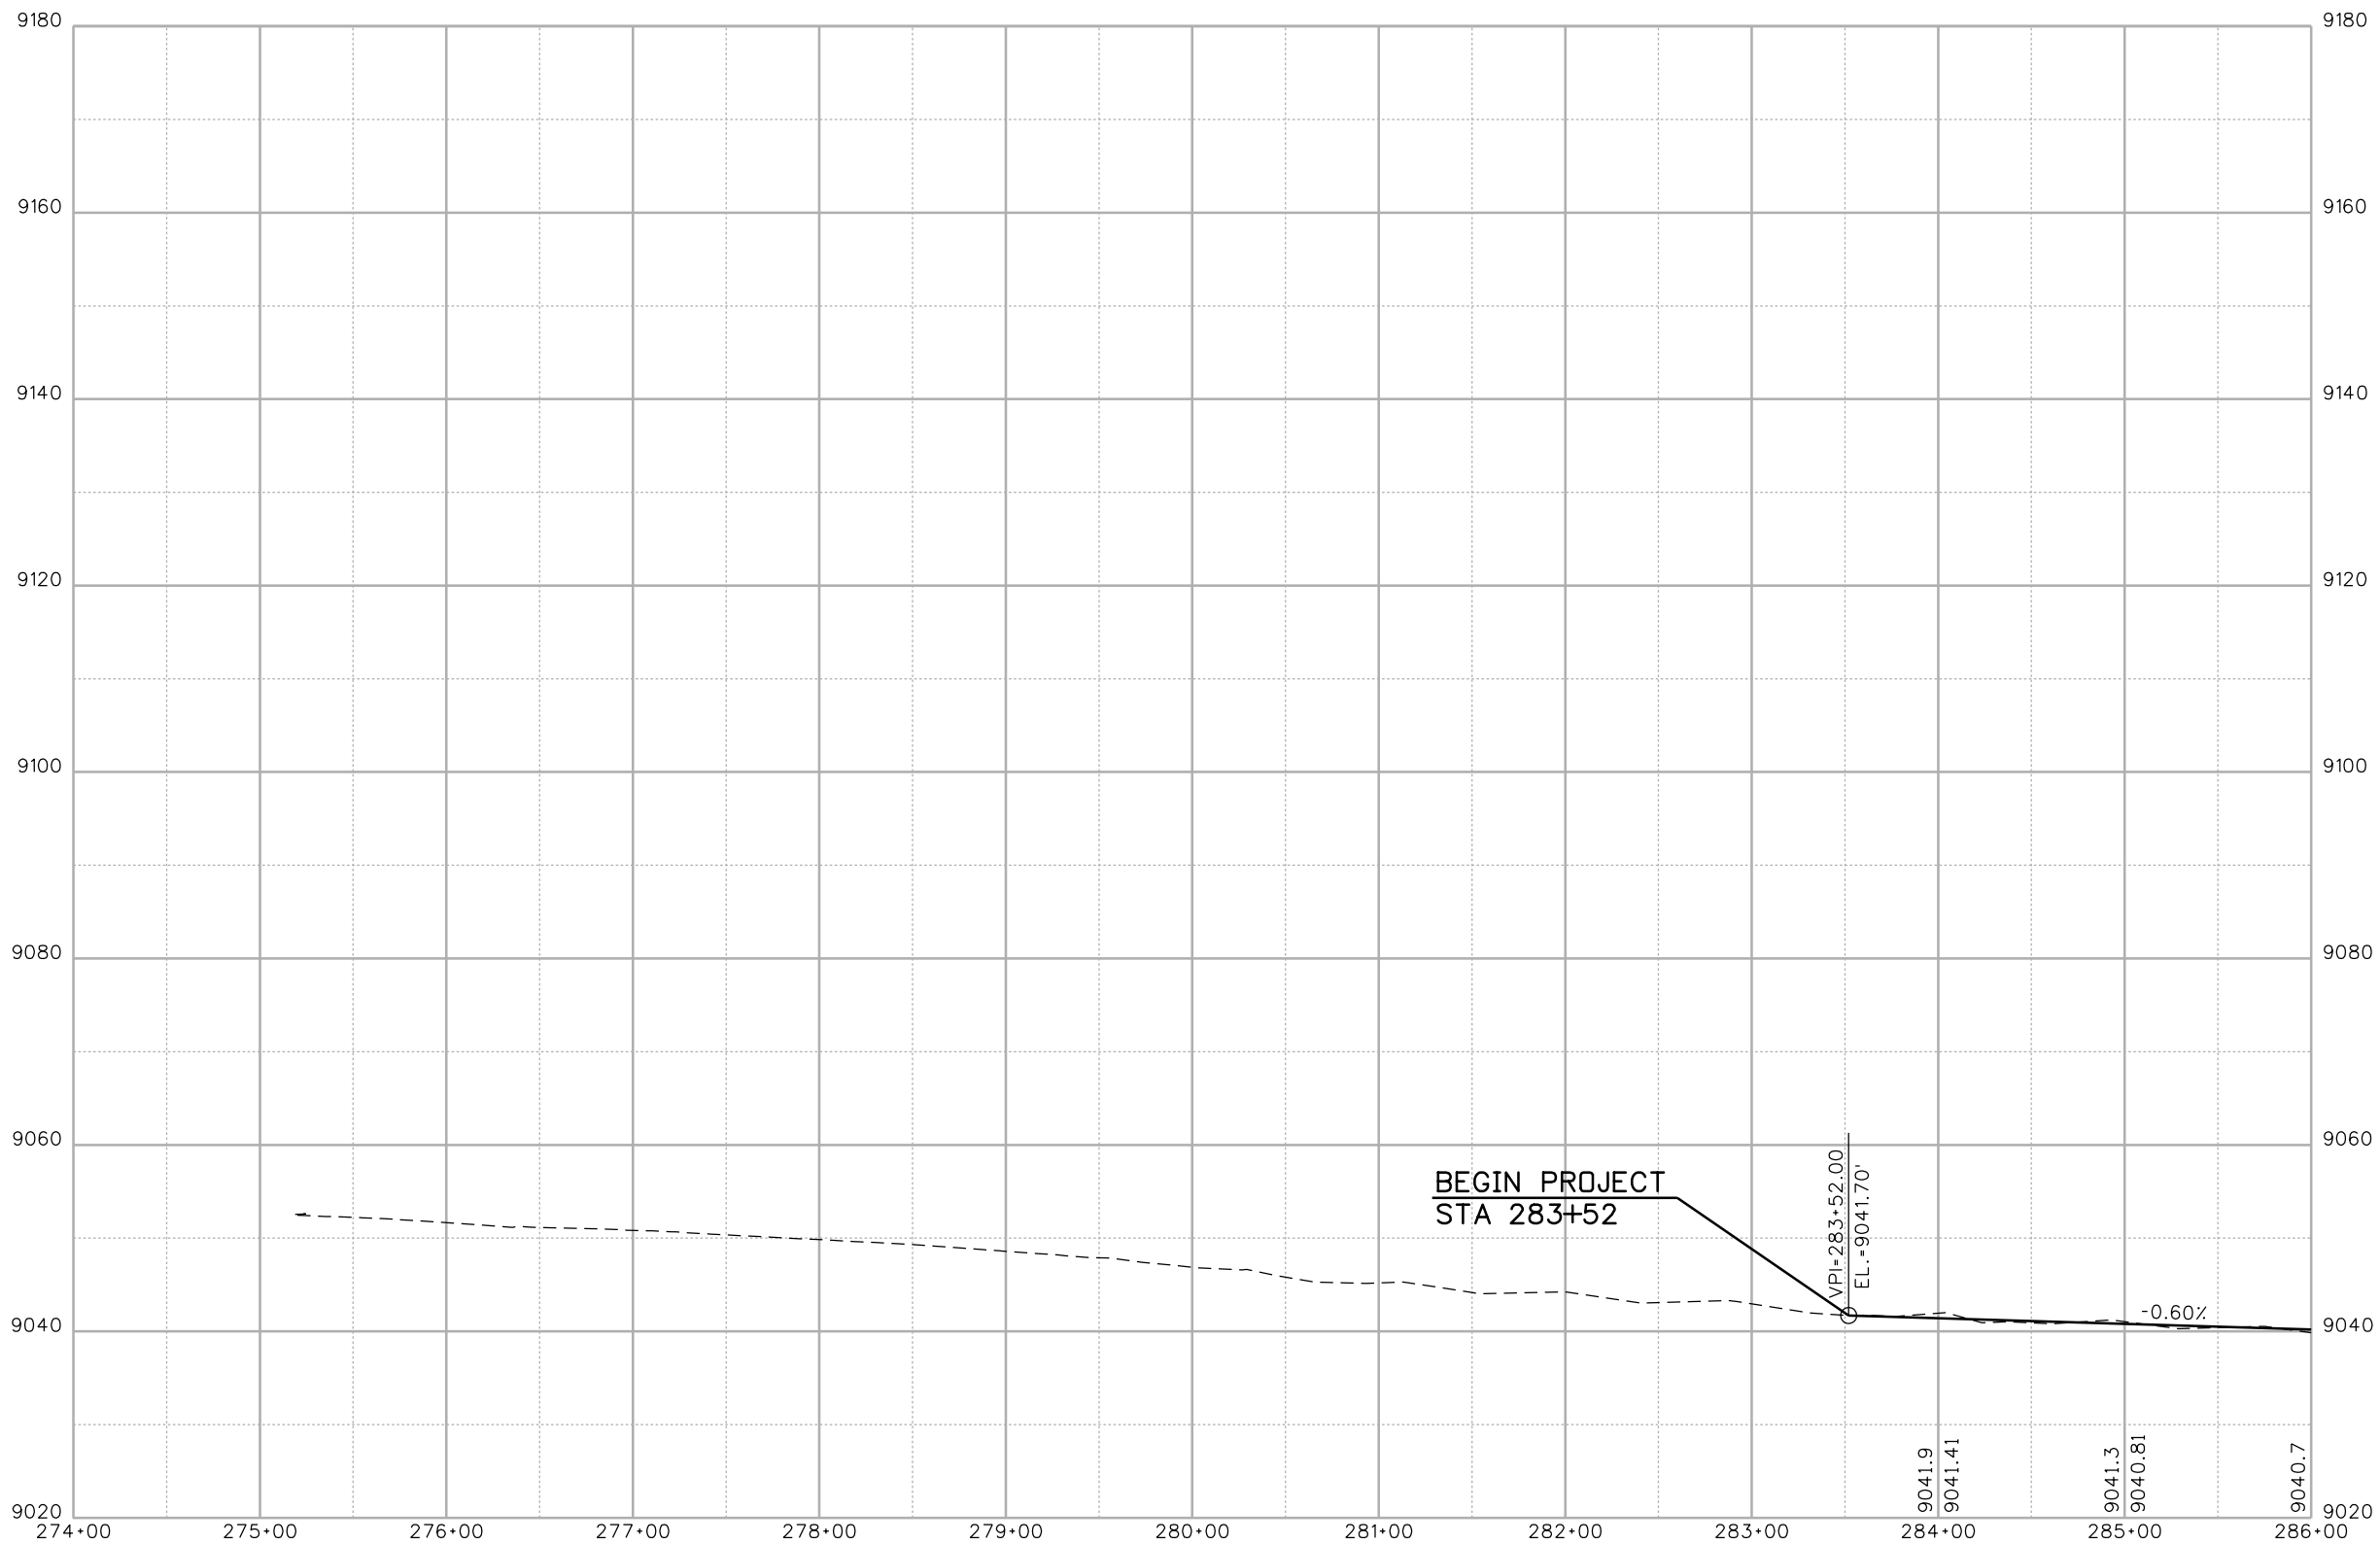

Print Date: 3/4/2013

File Name: 14927\_FHU\_DES\_IRON SPRINGS ALT1 PRO01.dgn

Horiz. Scale: 1:100 Vert. Scale: As Noted

**Sheet Revisions**

Date:	Comments	Init.

Colorado Department of Transportation



425 A Corporate Circle  
Golden, CO 80401  
Phone: 720-497-6905 FAX: 720-497-6901

Region 1

GLA

**As Constructed**

No Revisions:

Revised:

Void:

**PROPOSED ACTION  
SH9 - IRON SPRINGS  
PROFILE**

Designer:	KAK	Structure Numbers	
Detailer:	KJS		
Sheet Subset:		Subset Sheets:	1 of 6

**Project No./Code**

Sheet Number **10**




6300 South Syracuse Way  
Suite 600  
Centennial, CO 80111  
(303) 721-1440






K:\14927\14927\Drawings\14927\_FHU\_DES\_IRON\_SPRINGS\_ALTI\_PROD02.dgn  
 3/4/2013 3:32:46 PM L:\14927\14927\Drawings\14927\_FHU\_DES\_IRON\_SPRINGS\_ALTI\_PROD02.dgn  
 CDDT-PDFDraftQuality\_V8i.plt.ctb CDDT-PenTable.tbl

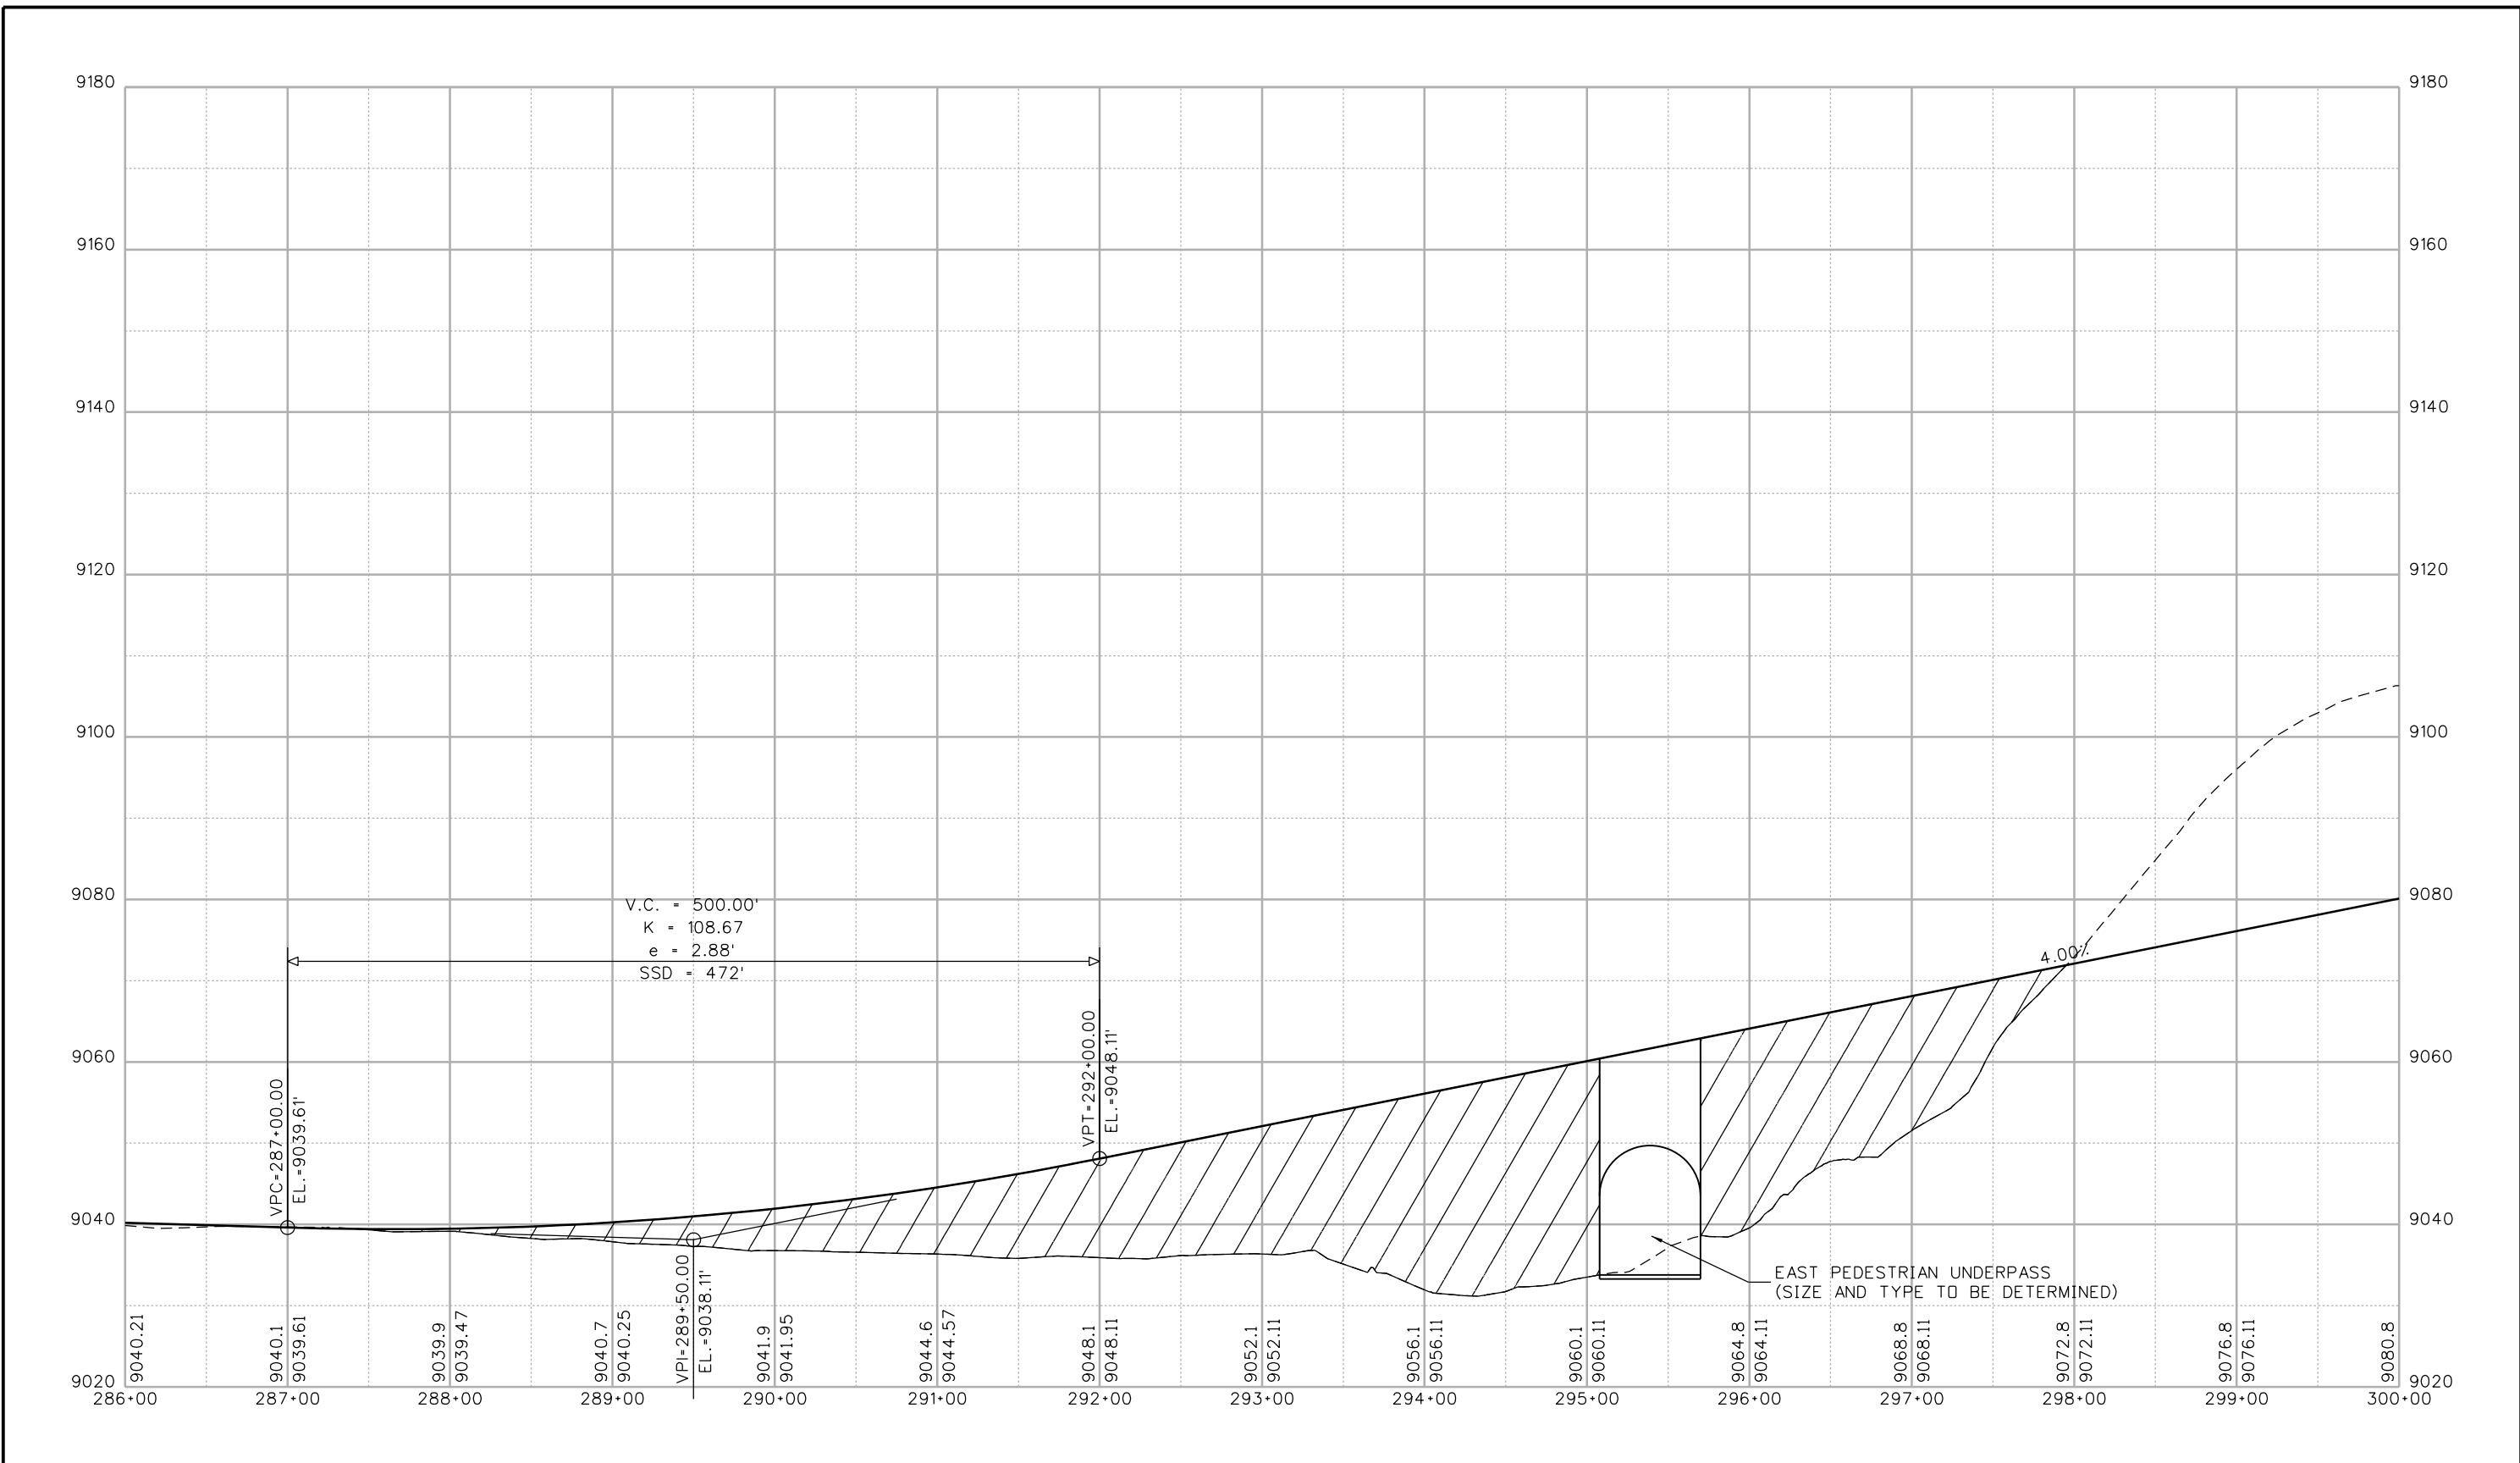

Print Date: 3/4/2013	<b>Sheet Revisions</b>			Colorado Department of Transportation		<b>As Constructed</b>		<b>PROPOSED ACTION</b>		Project No./Code	
File Name: 14927_FHU_DES_IRON SPRINGS ALTI_PROD02.dgn	Date:	Comments	Init.	425 A Corporate Circle		No Revisions:		<b>SH9 - IRON SPRINGS</b>			
Horiz. Scale: 1:100				Golden, CO 80401		Revised:		<b>PROFILE</b>			
Vert. Scale: As Noted				Phone: 720-497-6905 FAX: 720-497-6901		Void:		Designer: KAK		Structure Numbers	
				Region 1				Detailer: KJS			
6300 South Syracuse Way Suite 600 Centennial, CO 80111 (303) 721-1440				GLA				Sheet Subset:		Subset Sheets: 2 of 6	
										Sheet Number <b>11</b>	


K:\112266-04\14927\Design\Drawings\14927\_FHU\_DES\_IRON\_SPRINGS\_ALT1\_PRO03.dgn  
 3/4/2013 CDDT-PDFDraftQuality\_V8i.plt cddt-PenTable.tbl

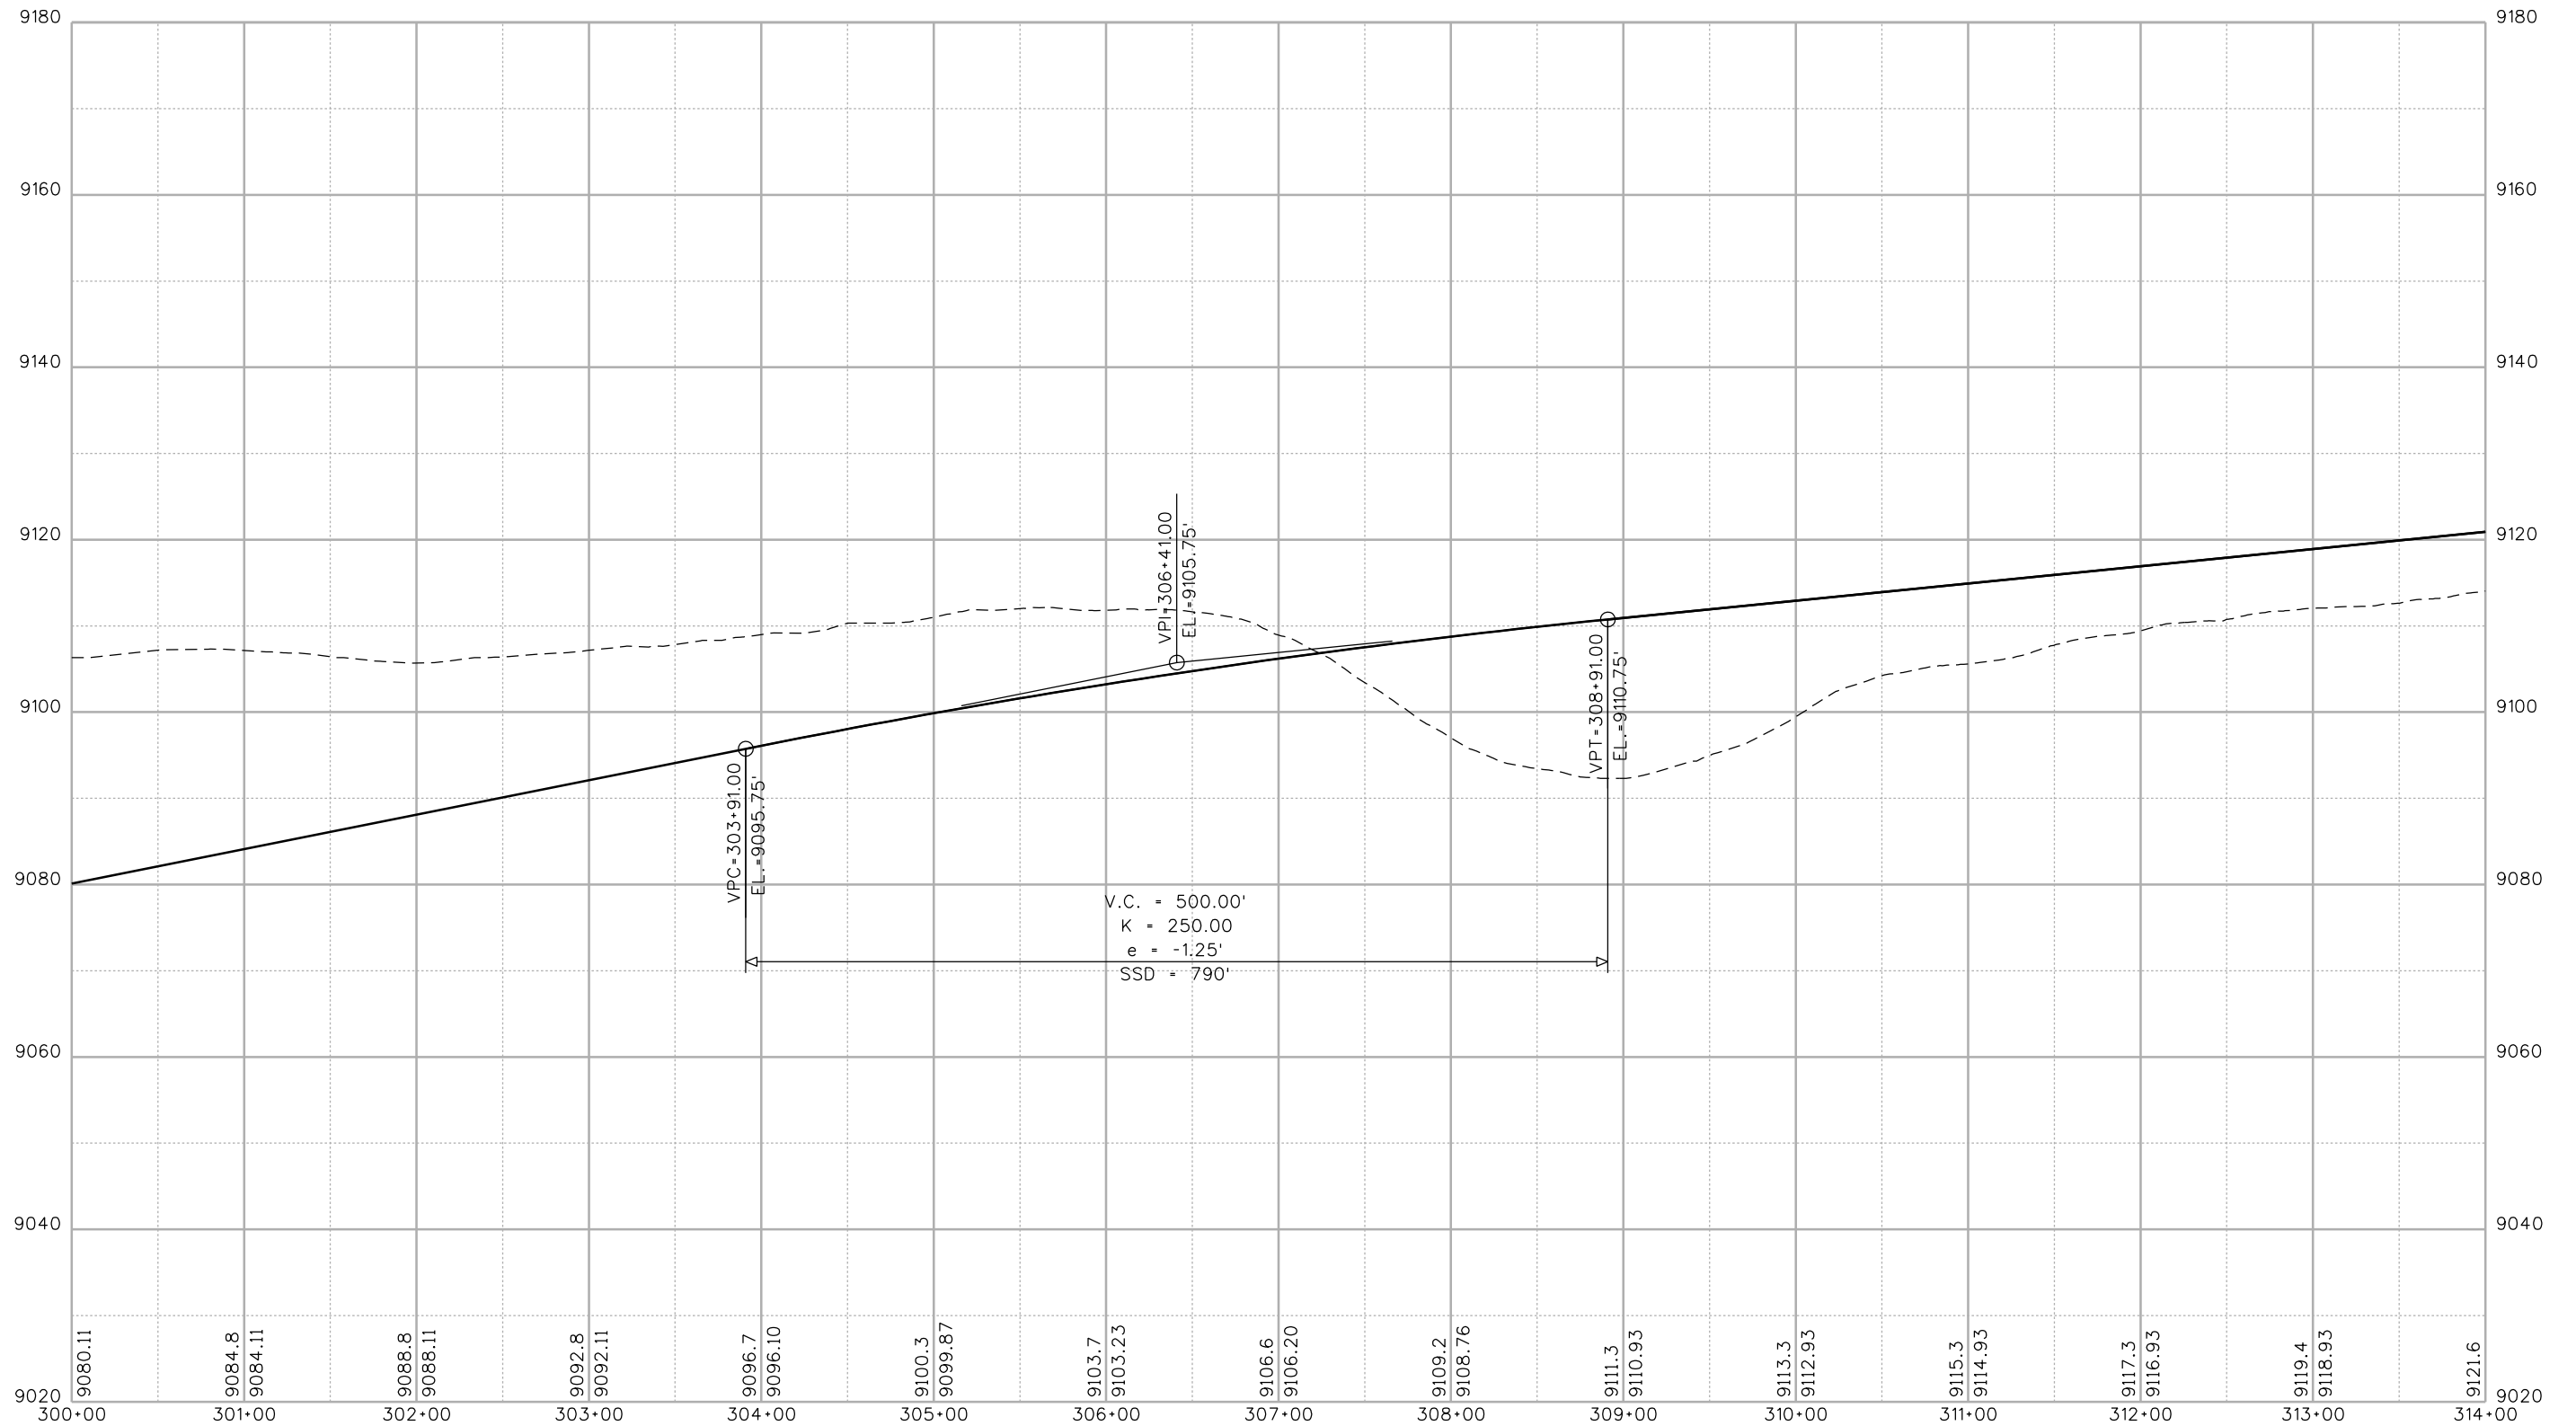


Print Date: 3/4/2013

File Name: 14927\_FHU\_DES\_IRON SPRINGS ALT1 PRO03.dgn

Horiz. Scale: 1:100 Vert. Scale: As Noted


 6300 South Syracuse Way  
 Suite 600  
 Centennial, CO 80111  
 (303) 721-1440

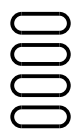

**Sheet Revisions**

Date:	Comments	Init.

Colorado Department of Transportation



425 A Corporate Circle  
 Golden, CO 80401  
 Phone: 720-497-6905 FAX: 720-497-6901

Region 1

GLA

**As Constructed**

No Revisions:

Revised:

Void:

**PROPOSED ACTION  
 SH9 - IRON SPRINGS  
 PROFILE**


Designer:	KAK	Structure Numbers	
Detailer:	KJS		
Sheet Subset:			

Subset Sheets: 3 of 6


**Project No./Code**

Sheet Number **12**

K:\112266-04\14927\Drawings\14927\_FHU\_DES\_IRON\_SPRINGS\_ALT1\_PRO04.dgn  
 3/4/2013 CDDT-PDFDraftQuality\_V8i.plt.ctb CDDT-PenTable.tbl

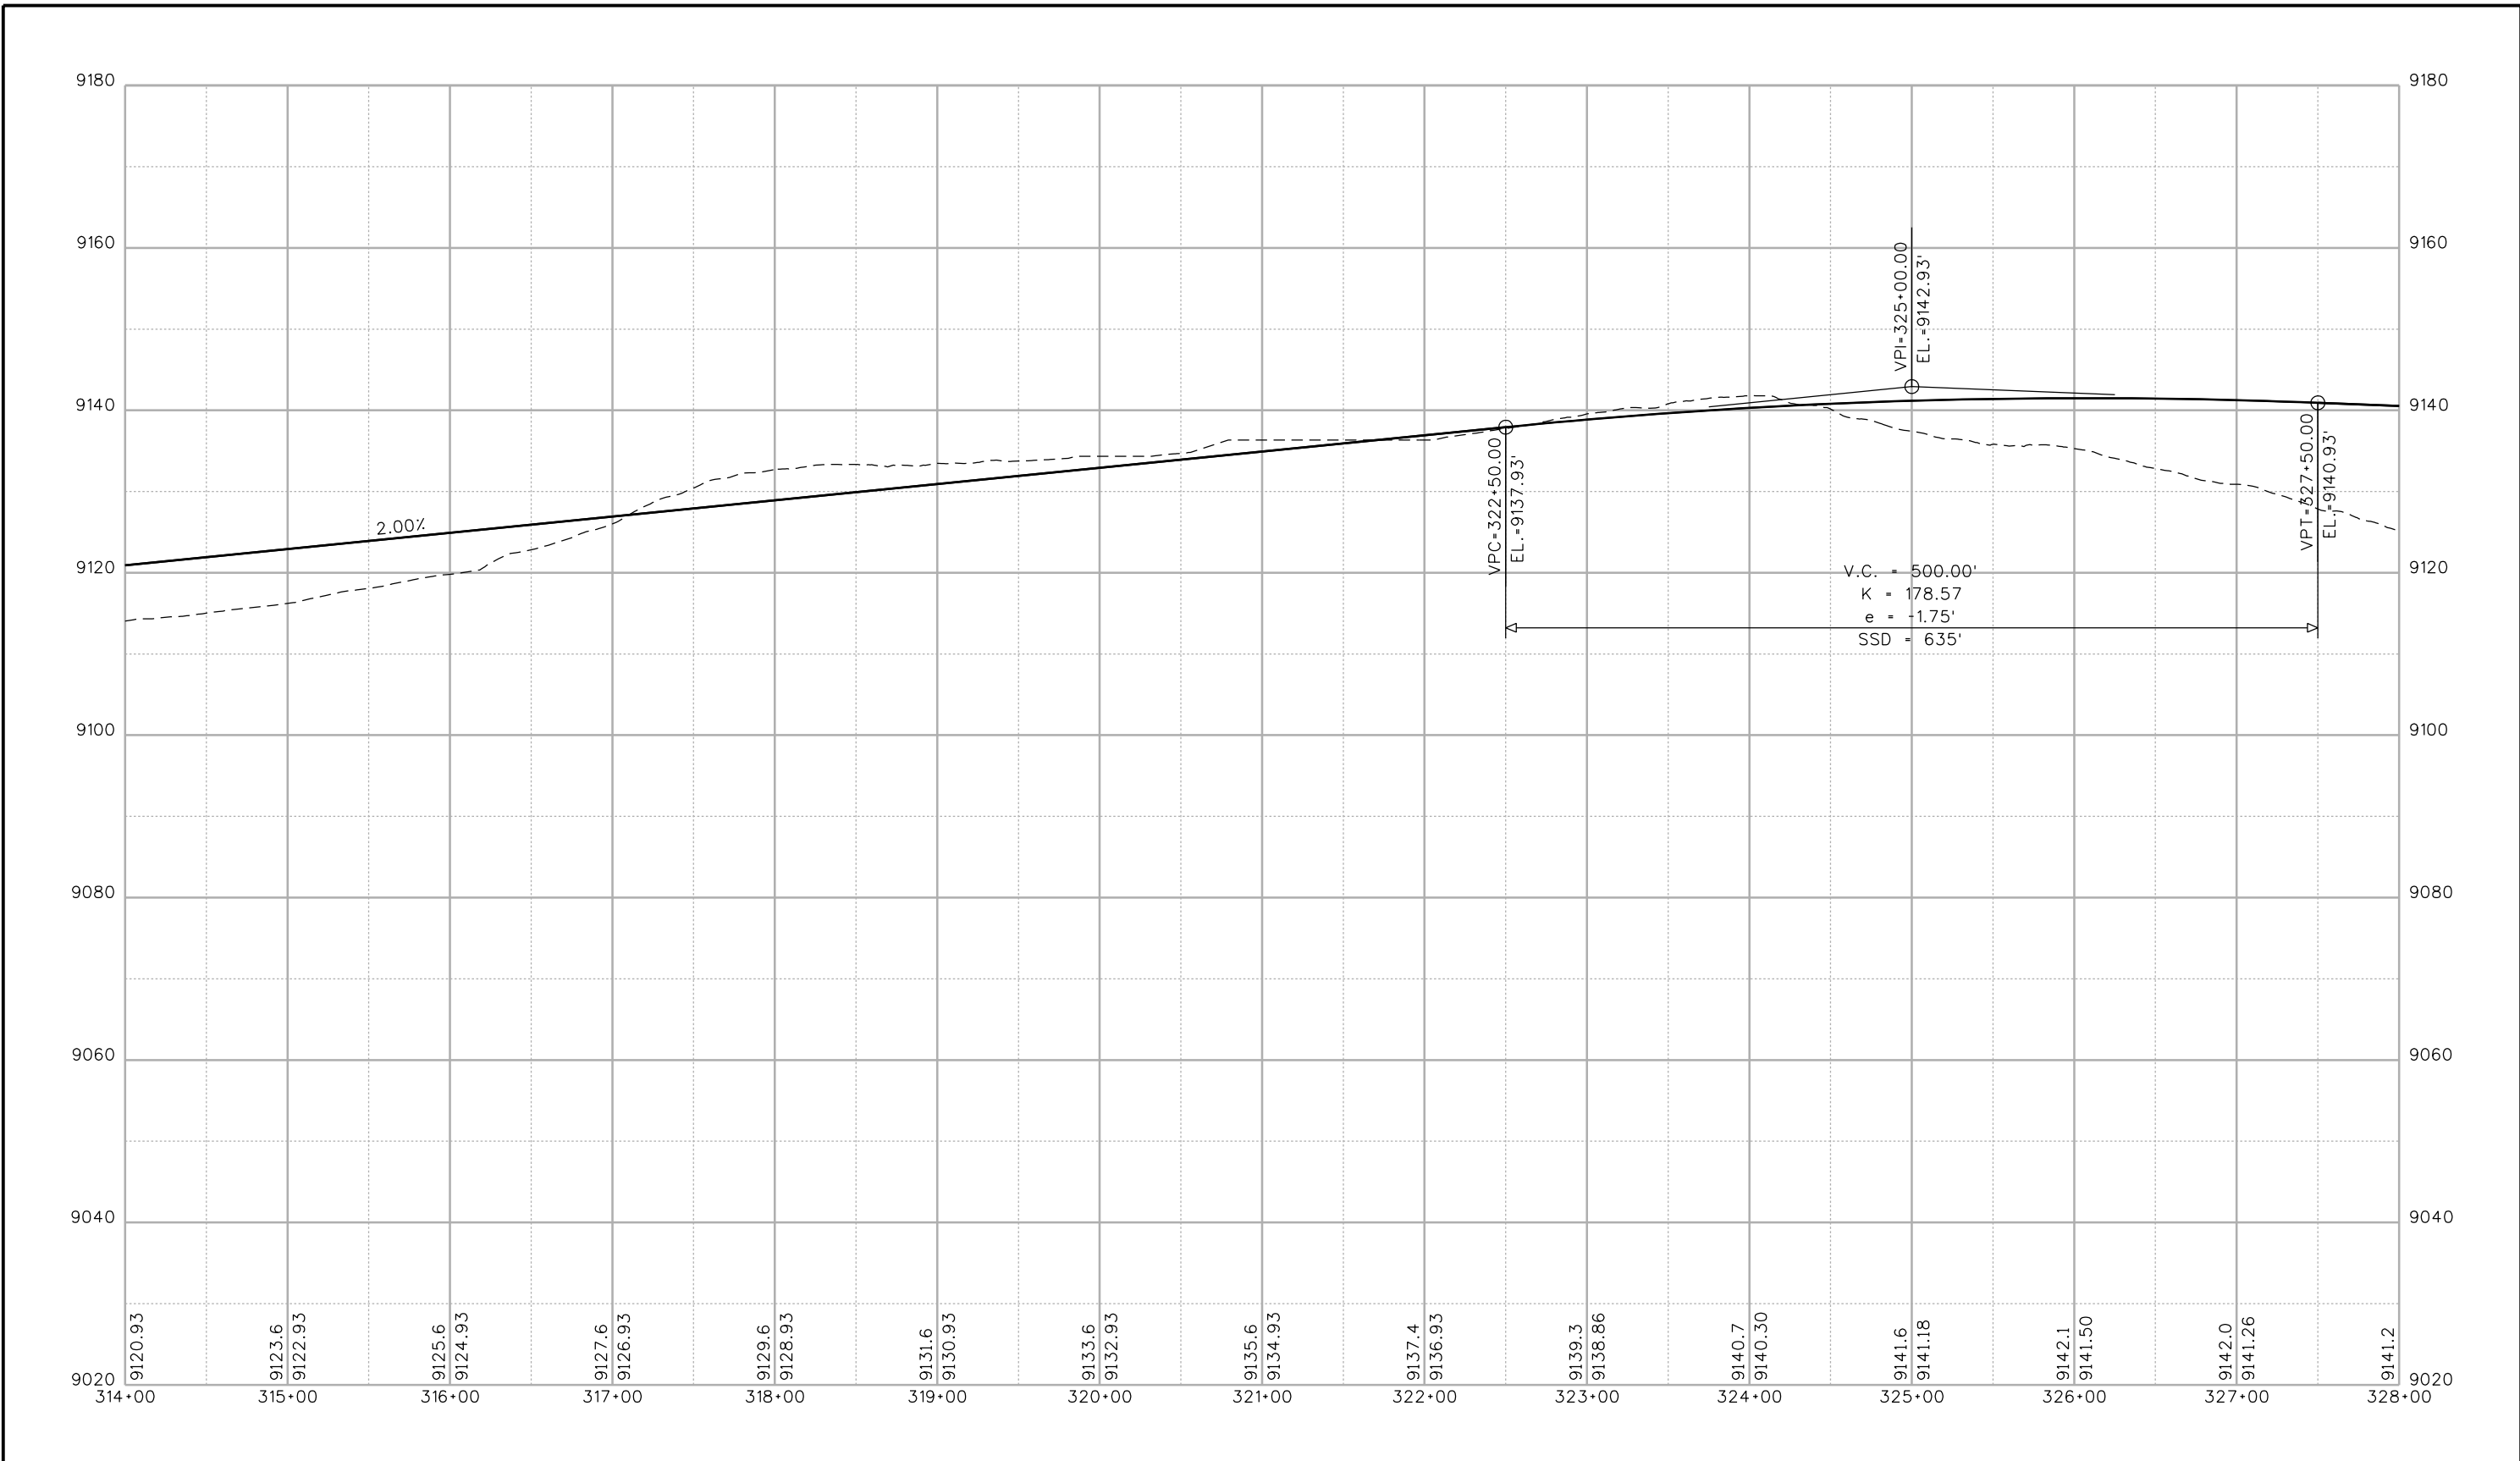

Print Date: 3/4/2013		<b>Sheet Revisions</b>		<b>Colorado Department of Transportation</b>		<b>As Constructed</b>		<b>PROPOSED ACTION</b>		<b>Project No./Code</b>		
File Name: 14927_FHU_DES_IRON SPRINGS ALT1 PRO04.dgn		Date:	Comments	Init.	425 A Corporate Circle Golden, CO 80401 Phone: 720-497-6905 FAX: 720-497-6901		No Revisions:		<b>SH9 - IRON SPRINGS</b>			
Horiz. Scale: 1:100      Vert. Scale: As Noted							Revised:		<b>PROFILE</b>			
6300 South Syracuse Way Suite 600 Centennial, CO 80111 (303) 721-1440		Region 1		GLA		Void:		Designer: KAK    Structure Numbers Detailer: KJS		Sheet Subset:      Subset Sheets: 4 of 6 <b>Sheet Number 13</b>		

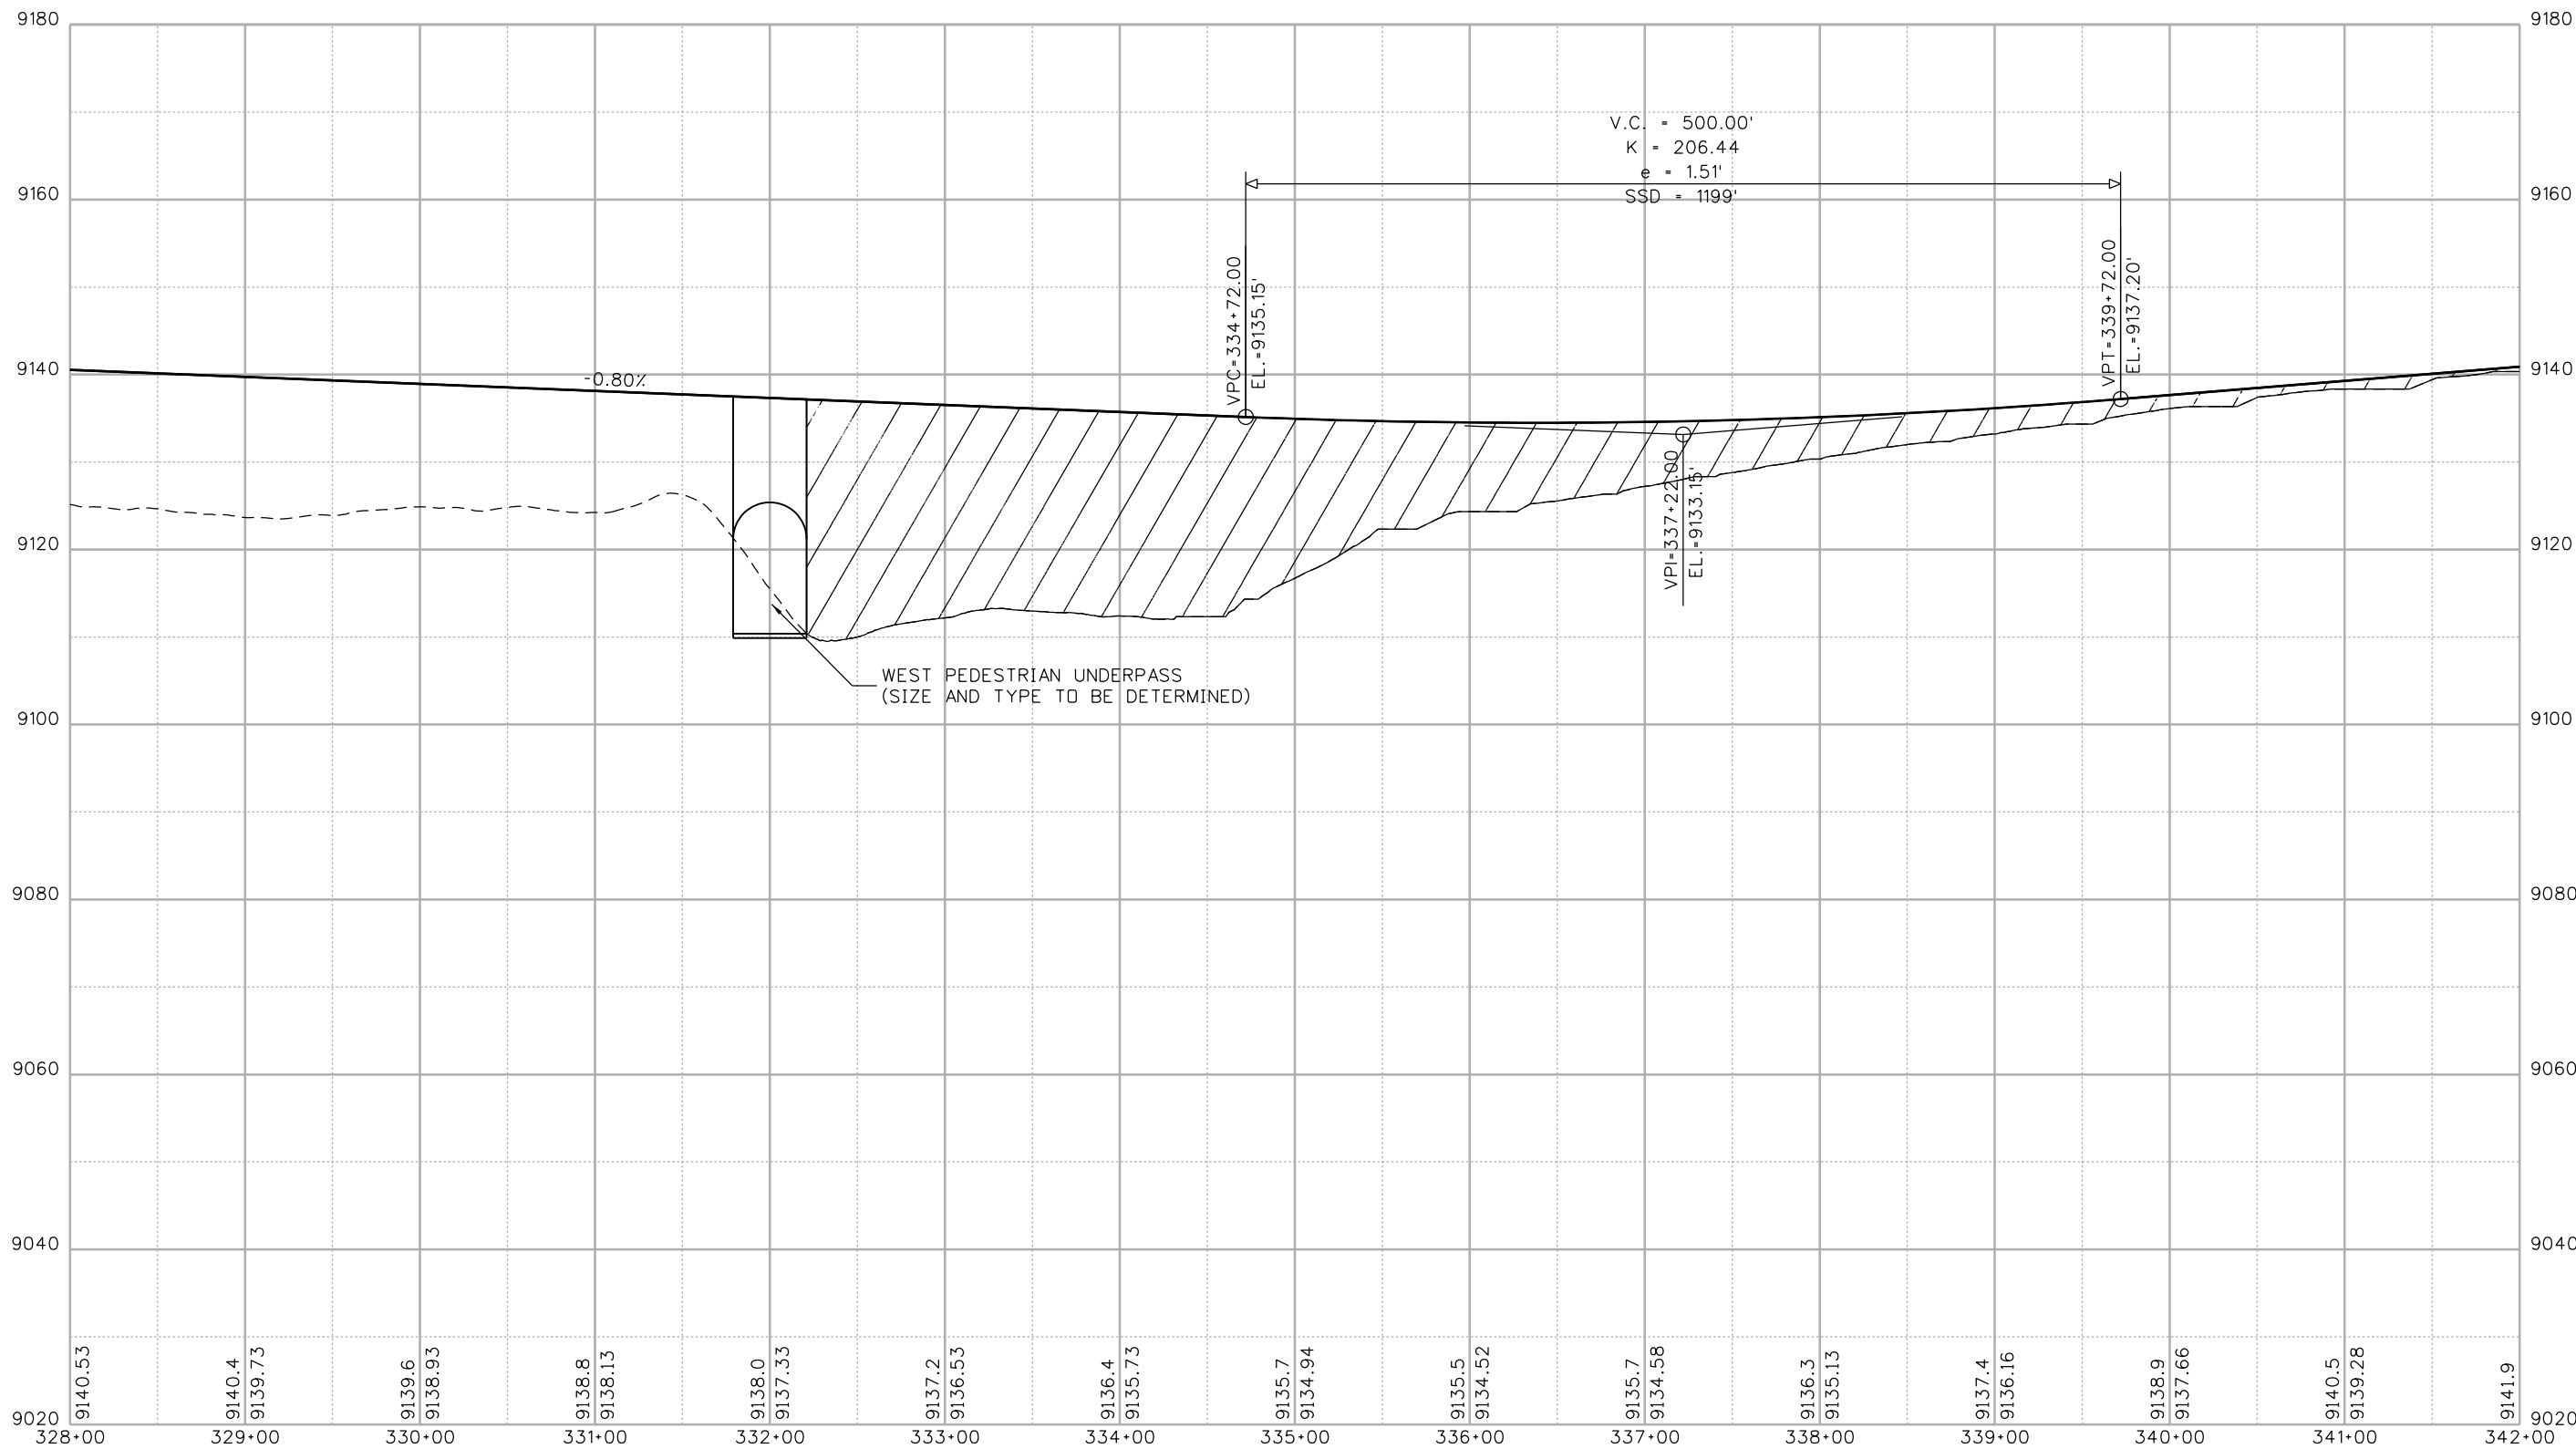

Print Date: 3/4/2013  
 File Name: 14927\_FHU\_DES\_IRON SPRINGS ALT1 PRO05.dgn  
 Horiz. Scale: 1:100 Vert. Scale: As Noted

Sheet Revisions		
Date:	Comments	Init.

Colorado Department of Transportation  
 425 A Corporate Circle  
 Golden, CO 80401  
 Phone: 720-497-6905 FAX: 720-497-6901  
 Region 1 GLA

As Constructed
No Revisions:
Revised:
Void:


PROPOSED ACTION SH9 - IRON SPRINGS PROFILE	
Designer: KAK	Structure Numbers
Detailer: KJS	
Sheet Subset:	Subset Sheets: 5 of 6

Project No./Code
Sheet Number <b>14</b>

**FELSBURG  
HOLT &  
ULLEVIG**  
 6300 South Syracuse Way  
 Suite 600  
 Centennial, CO 80111  
 (303) 721-1440

koleth 3:32:50 PM L:\112266-04\14927\Drawings\14927\_FHU\_DES\_IRON SPRINGS ALT1 PRO05.dgn  
 3/4/2013 CDDT-PDFDraftQuality\_V8i.plt cfig CDDT-PenTable.tbl



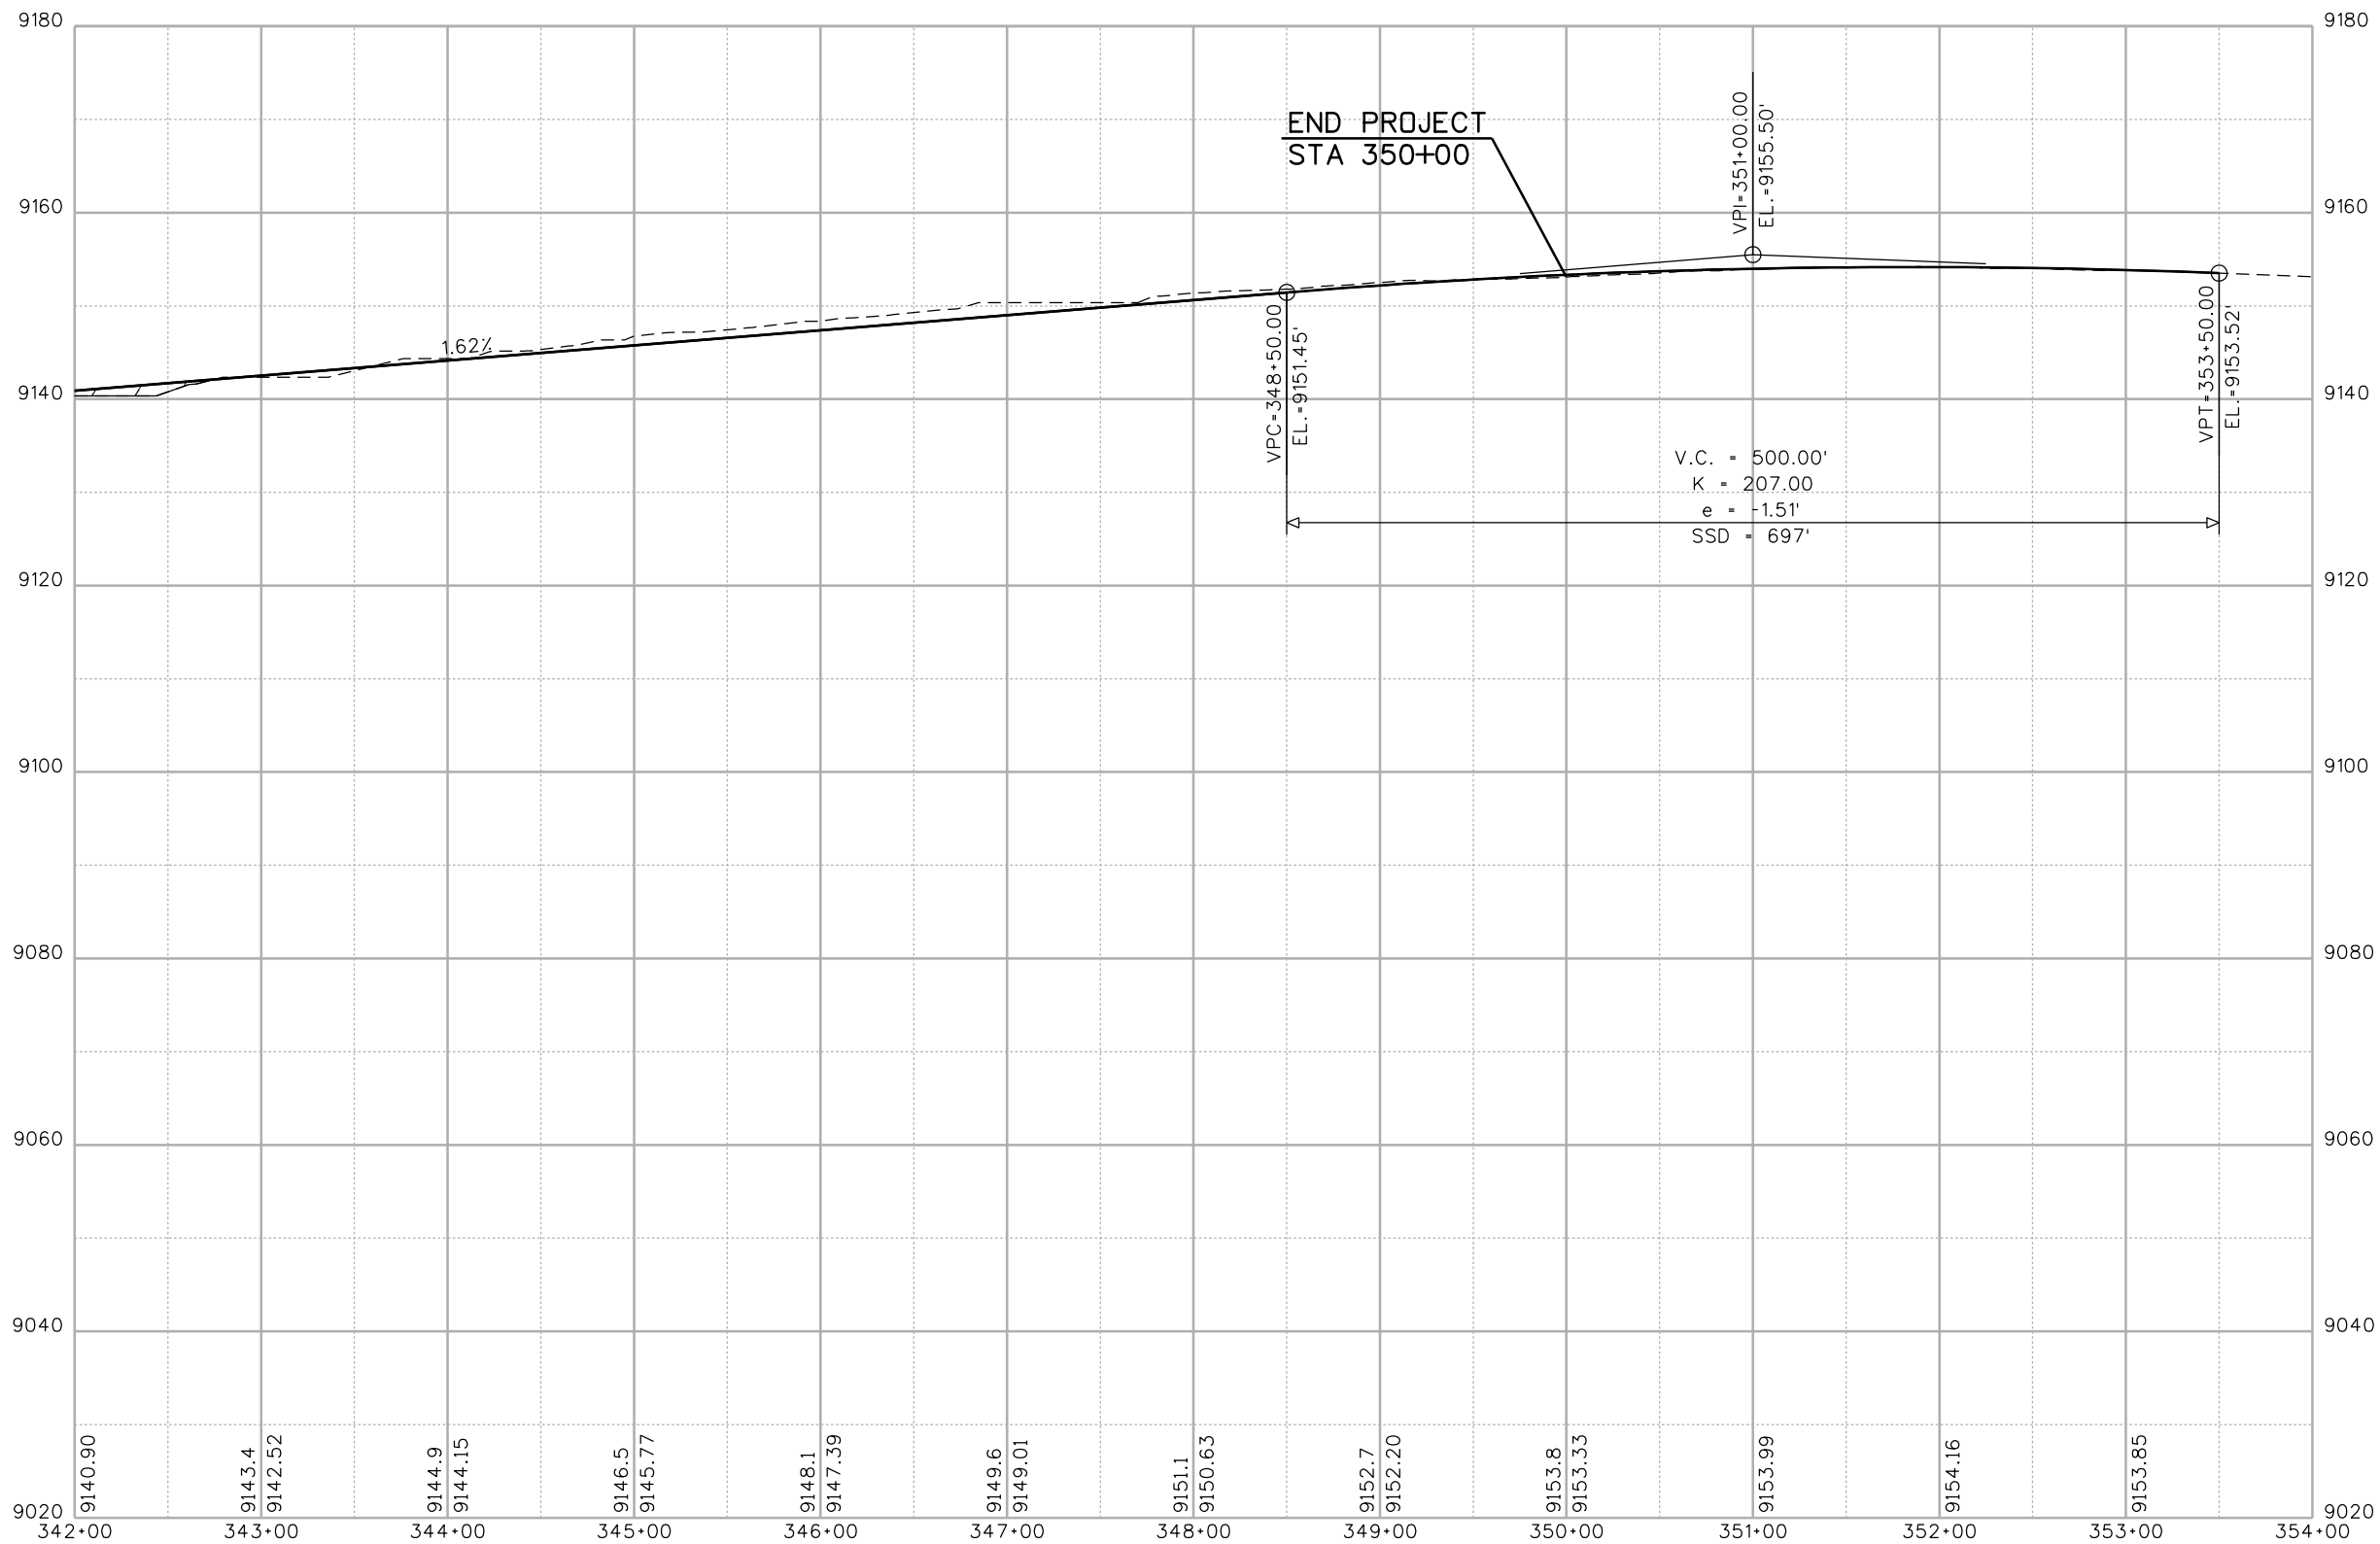

Print Date: 3/4/2013  
 File Name: 14927\_FHU\_DES\_IRON SPRINGS ALT1 PRO06.dgn  
 Horiz. Scale: 1:100      Vert. Scale: As Noted

Sheet Revisions		
Date:	Comments	Init.

Colorado Department of Transportation  
 425 A Corporate Circle  
 Golden, CO 80401  
 Phone: 720-497-6905 FAX: 720-497-6901  
 Region 1      GLA

As Constructed	
No Revisions:	
Revised:	
Void:	


PROPOSED ACTION SH9 - IRON SPRINGS PROFILE			
Designer:	KAK	Structure	
Detailer:	KJS	Numbers	
Sheet Subset:		Subset Sheets:	6 of 6

Project No./Code	
Sheet Number	<b>15</b>

K:\112266-04\14927\Drawings\14927\_FHU\_DES\_IRON SPRINGS ALT1 PRO06.dgn  
 3/4/2013 3:32:51 PM L:\112266-04\14927\Drawings\14927\_FHU\_DES\_IRON SPRINGS ALT1 PRO06.dgn  
 CDDT-PDFDraftQuality\_V8i.plt cddt-penTable.tbl

**FELSBURG  
HOLT &  
ULLEVIG**  
 6300 South Syracuse Way  
 Suite 600  
 Centennial, CO 80111  
 (303) 721-1440

koleth 3:32:52 PM L:\112266-04\14927\Design\Drawings\14927\_FHU\_DES\_IRON SPRINGS DICKEY DAY PROJ.dgn  
 3/4/2013 CDDT-PDFDraftQuality\_V8i.plt cddt-penTable.tbl

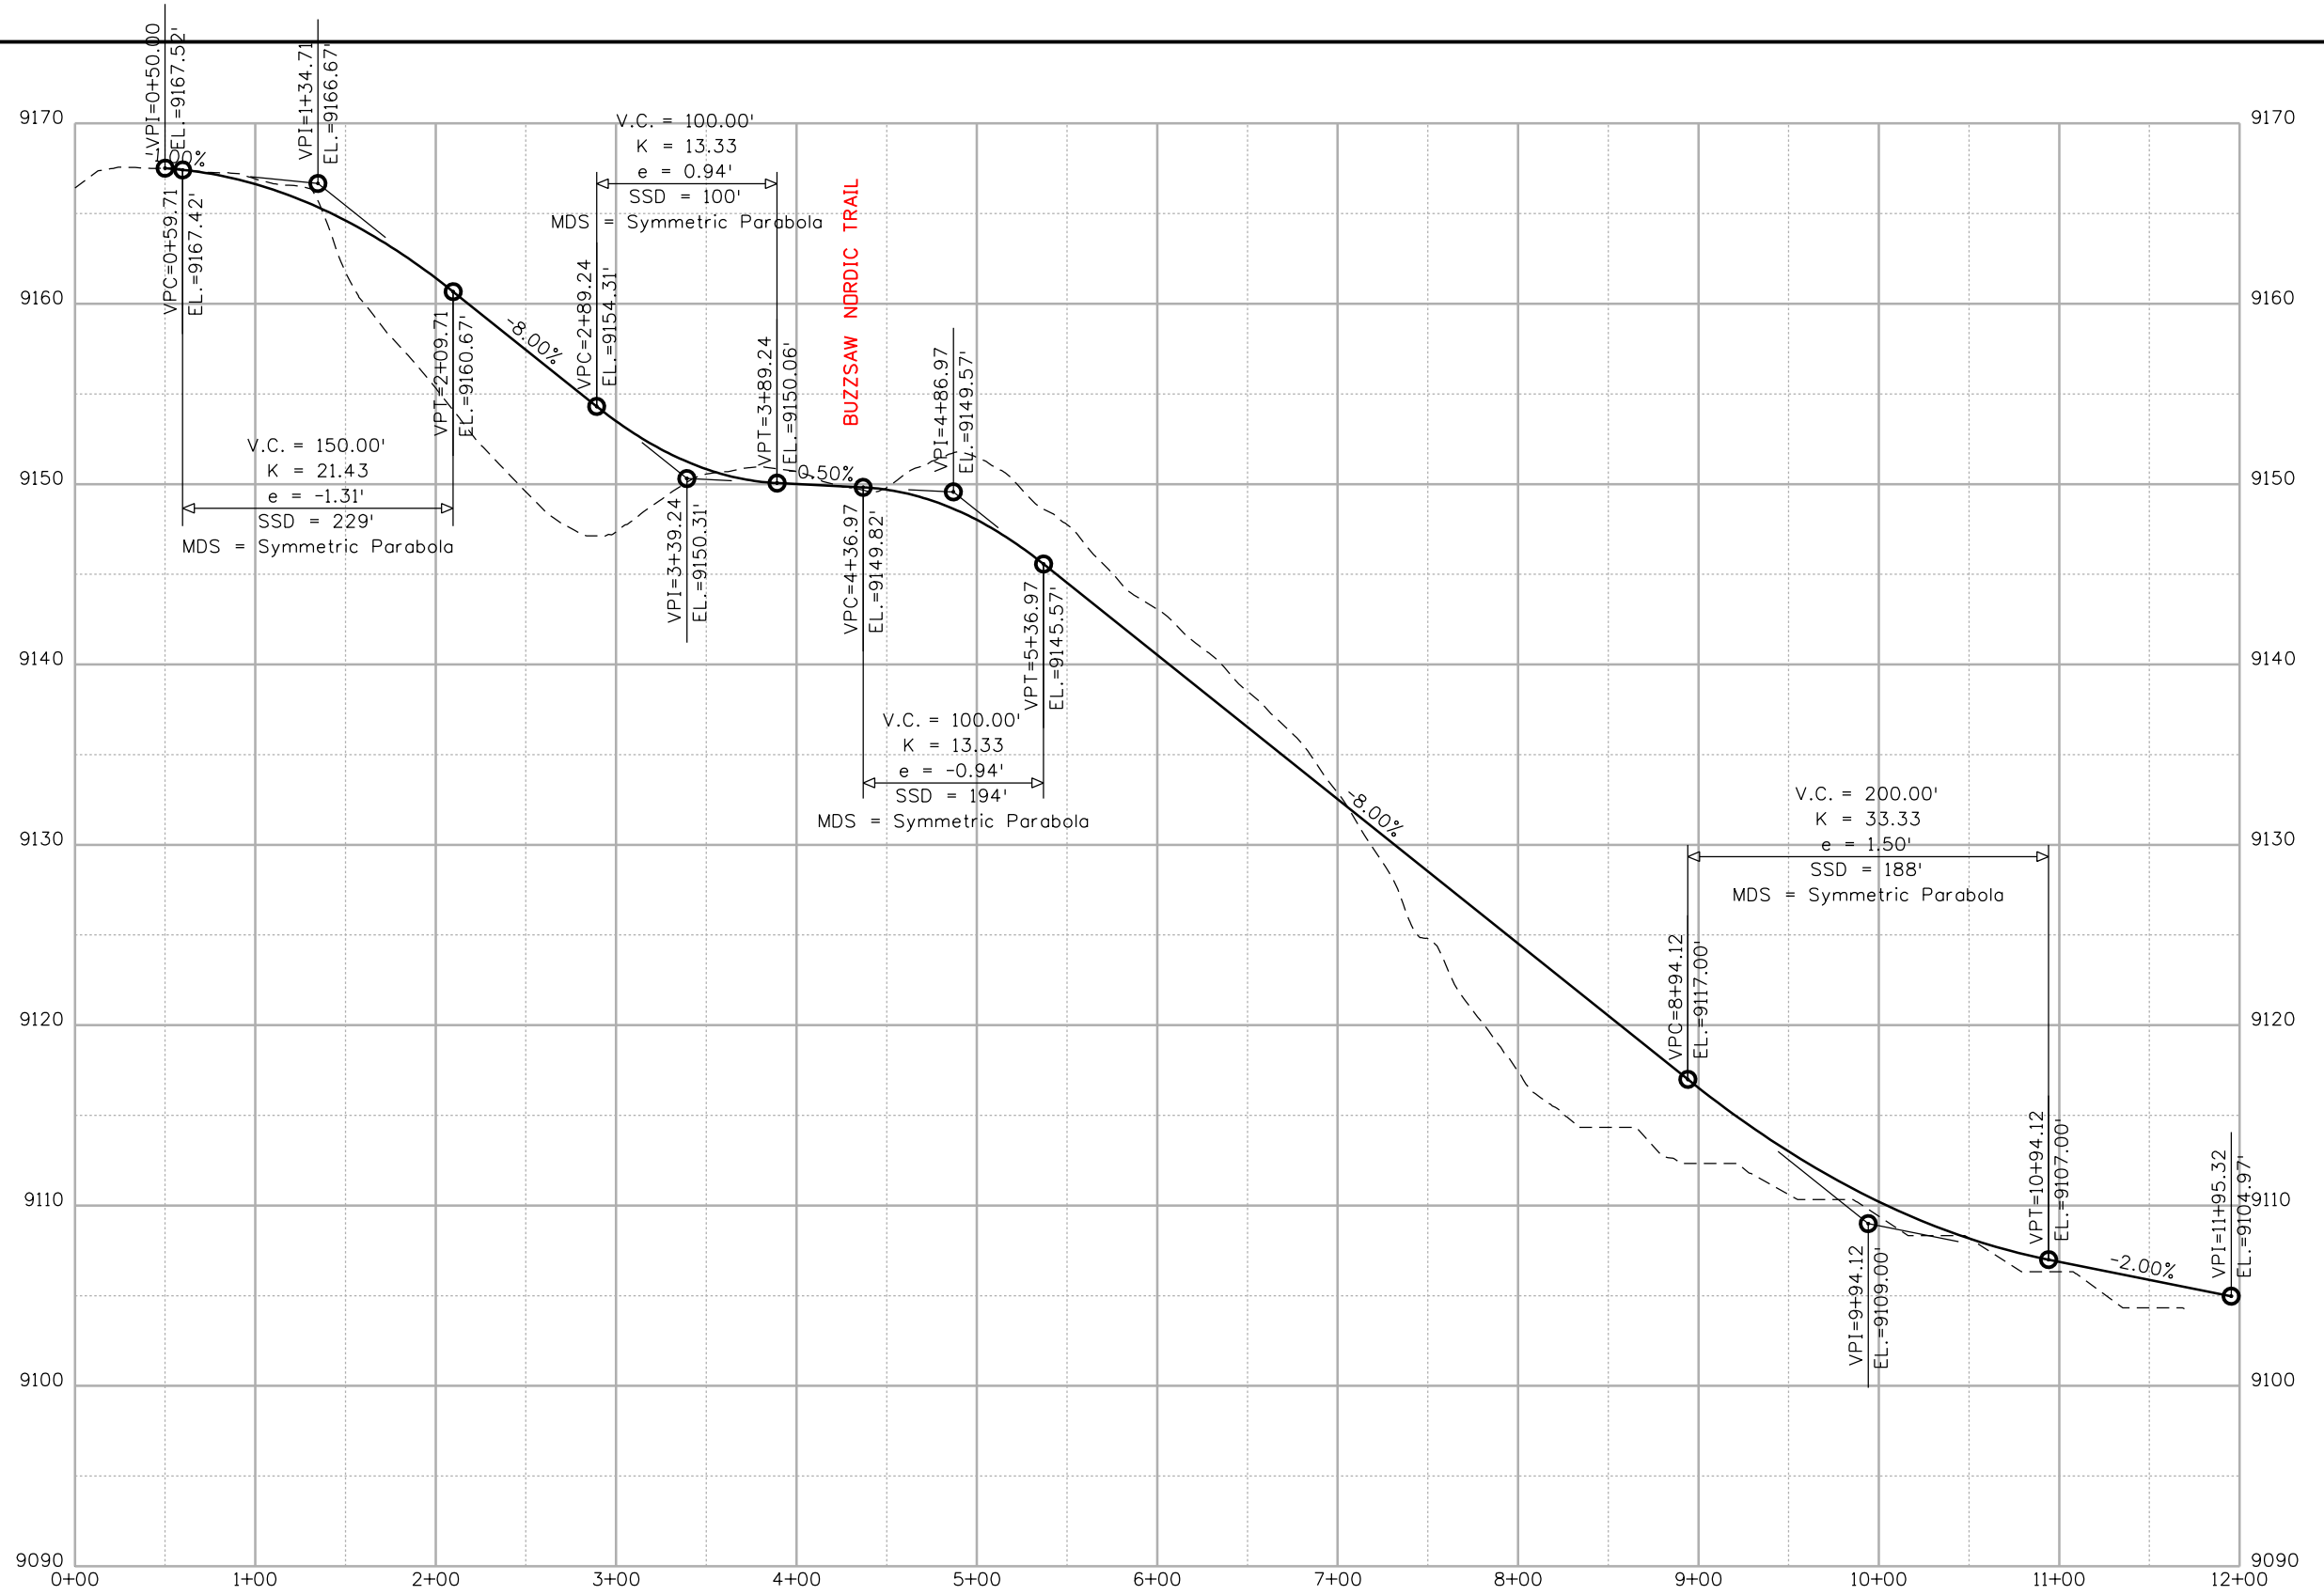

Print Date: 3/4/2013  
 File Name: 14927\_FHU\_DES\_IRON SPRINGS DICKEY DAY PROJ.dgn  
 Horiz. Scale: 1:100      Vert. Scale: As Noted

**FELSBURG HOLT & ULLEVIG**  
 6300 South Syracuse Way  
 Suite 600  
 Centennial, CO 80111  
 (303) 721-1440

Sheet Revisions		
No.	Comments	Init.

**Colorado Department of Transportation**

425 A Corporate Circle  
 Golden, CO 80401  
 Phone: 720-497-6905 FAX: 720-497-6901

**Region 1**      **GLA**

<b>As Constructed</b>
No Revisions:
Revised:
Void:

**PROPOSED ACTION**  
**DICKEY DAY LOT MITIGATION**  
**PROFILE**

Designer: KAK      Structure Numbers:       
 Detailer: KJS       
 Sheet Subset:      Subset Sheets: 1 of 1

**Project No./Code**

**Sheet Number 16**