




**DRAFT**

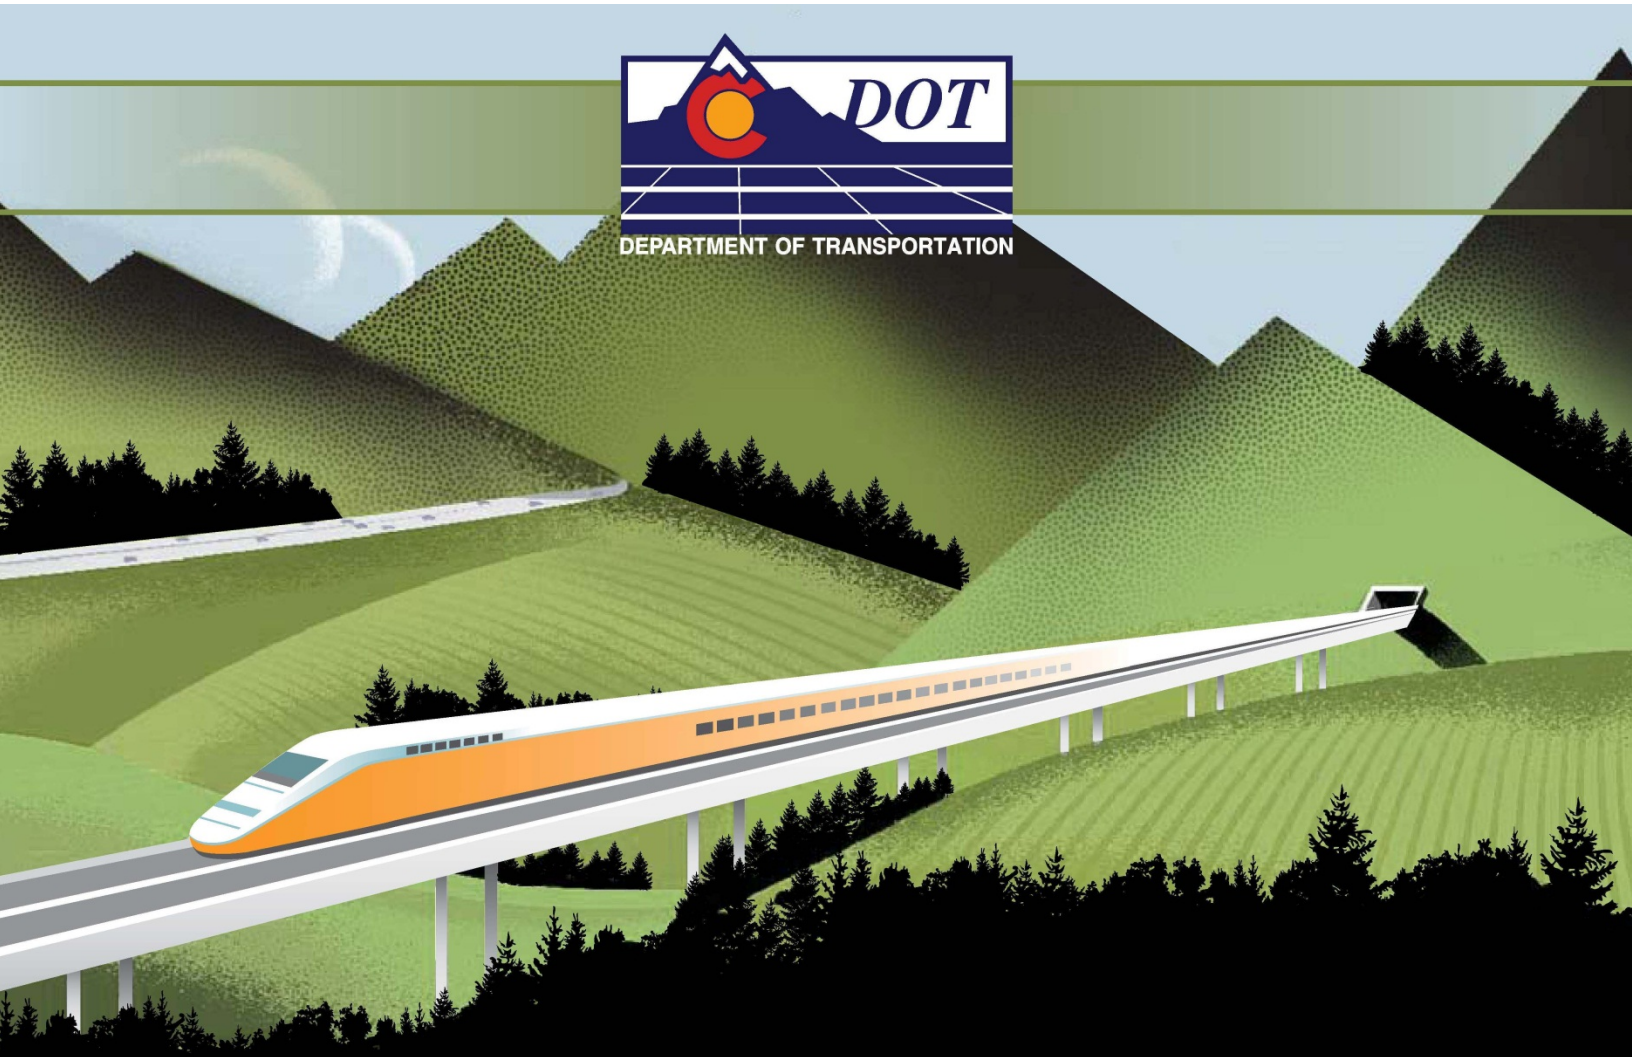

# **ADVANCED GUIDEWAY SYSTEM (AGS) FEASIBILITY STUDY**

## **APPENDIX E-1 HIGH SPEED RAIL ALIGNMENT**



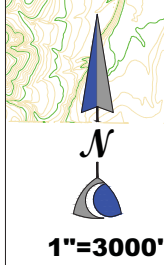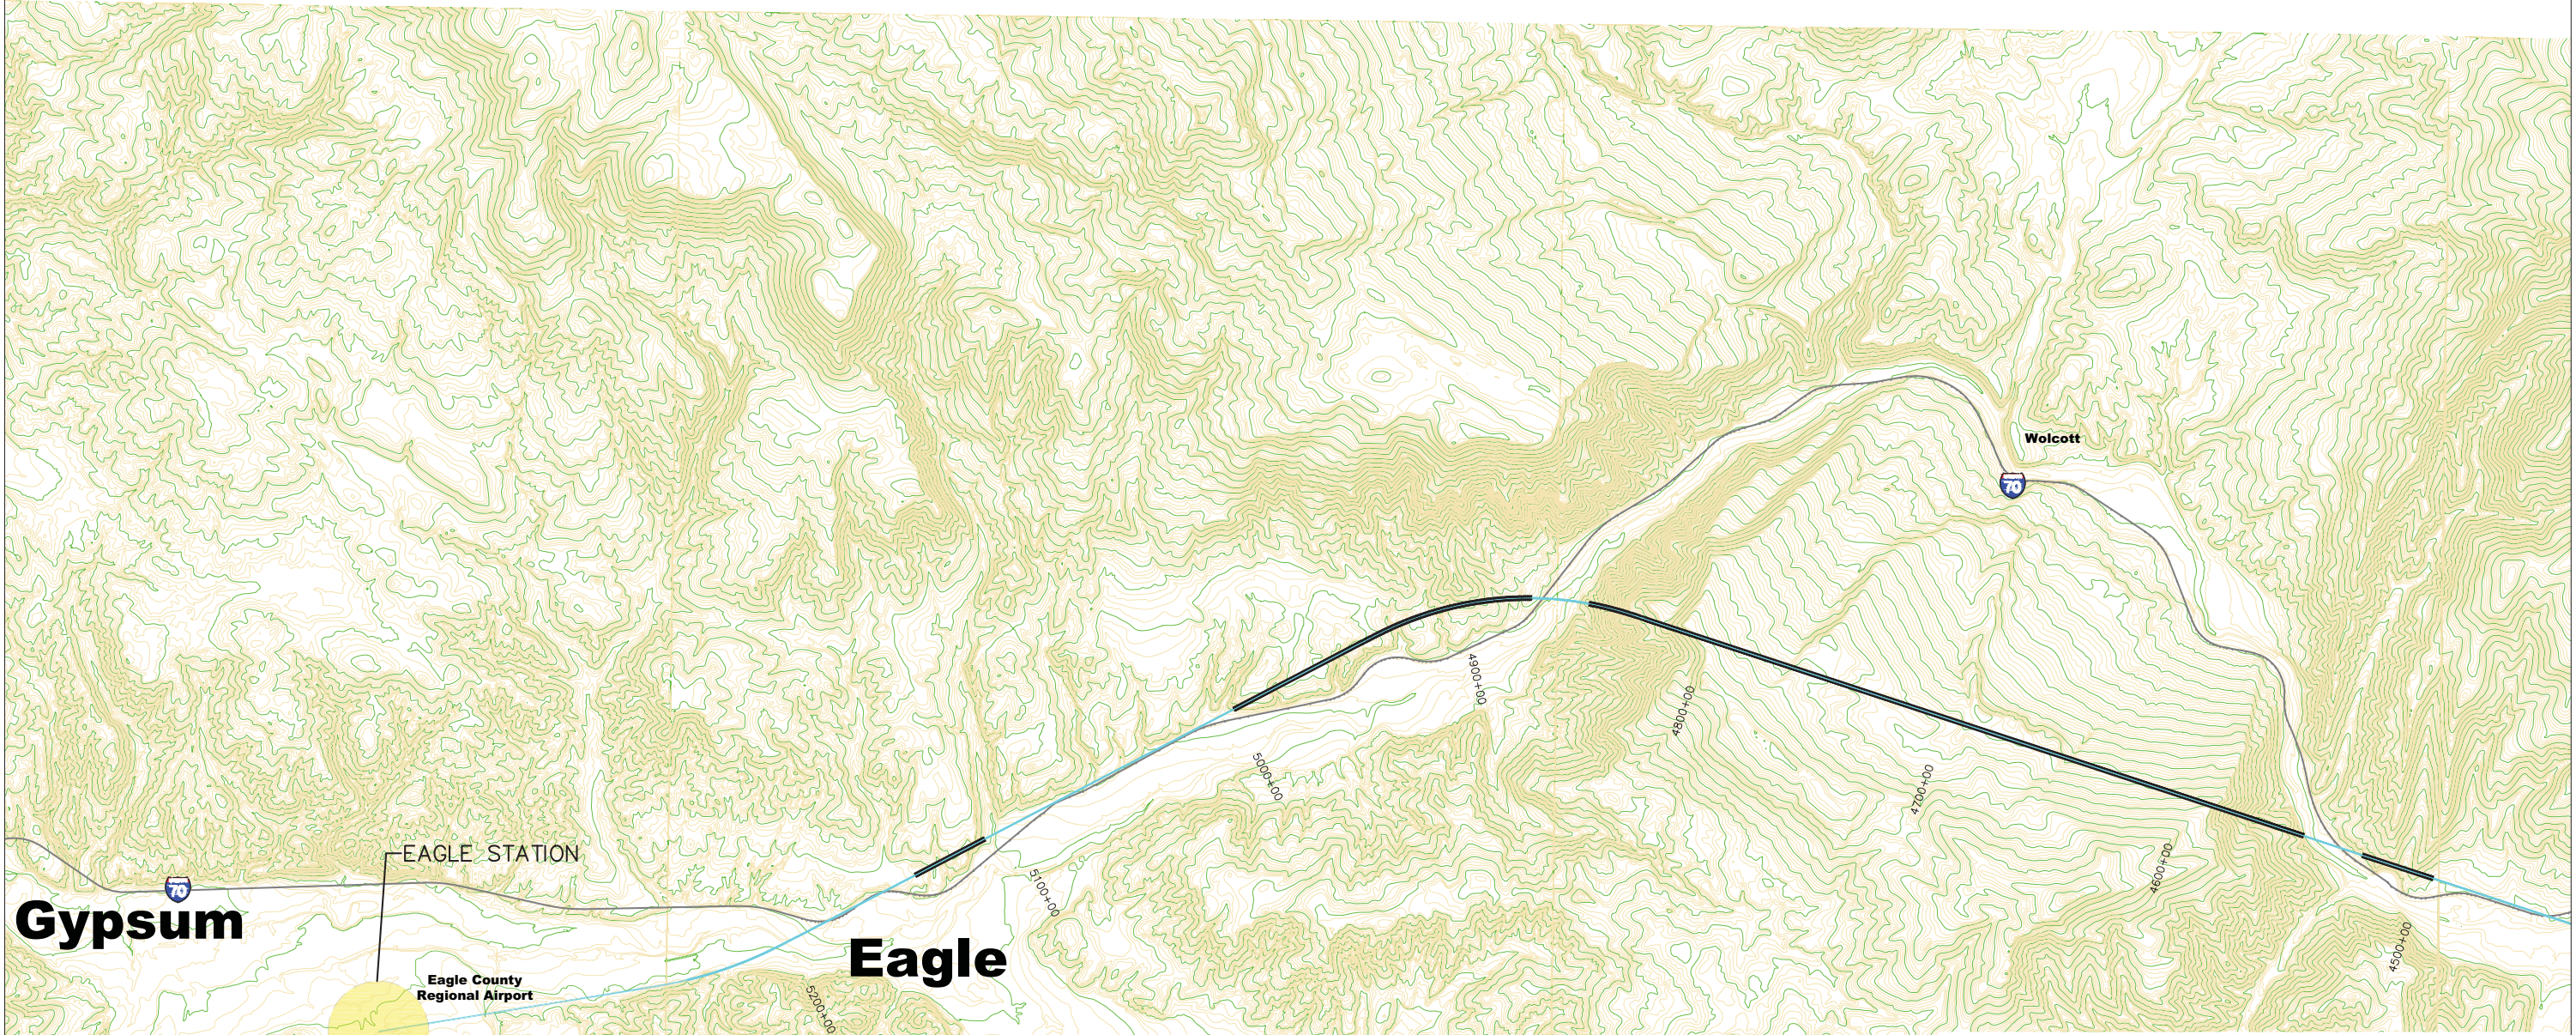

1"=3000'

**LEGEND**

TUNNEL		STATION LOCATION	
HS RAIL ALIGNMENT			